


REPLAT OF LOTS 1127, 385, 386, & 387
LOCATED IN THE CITY OF MASSILLON, COUNTY OF STARK, STATE OF OHIO

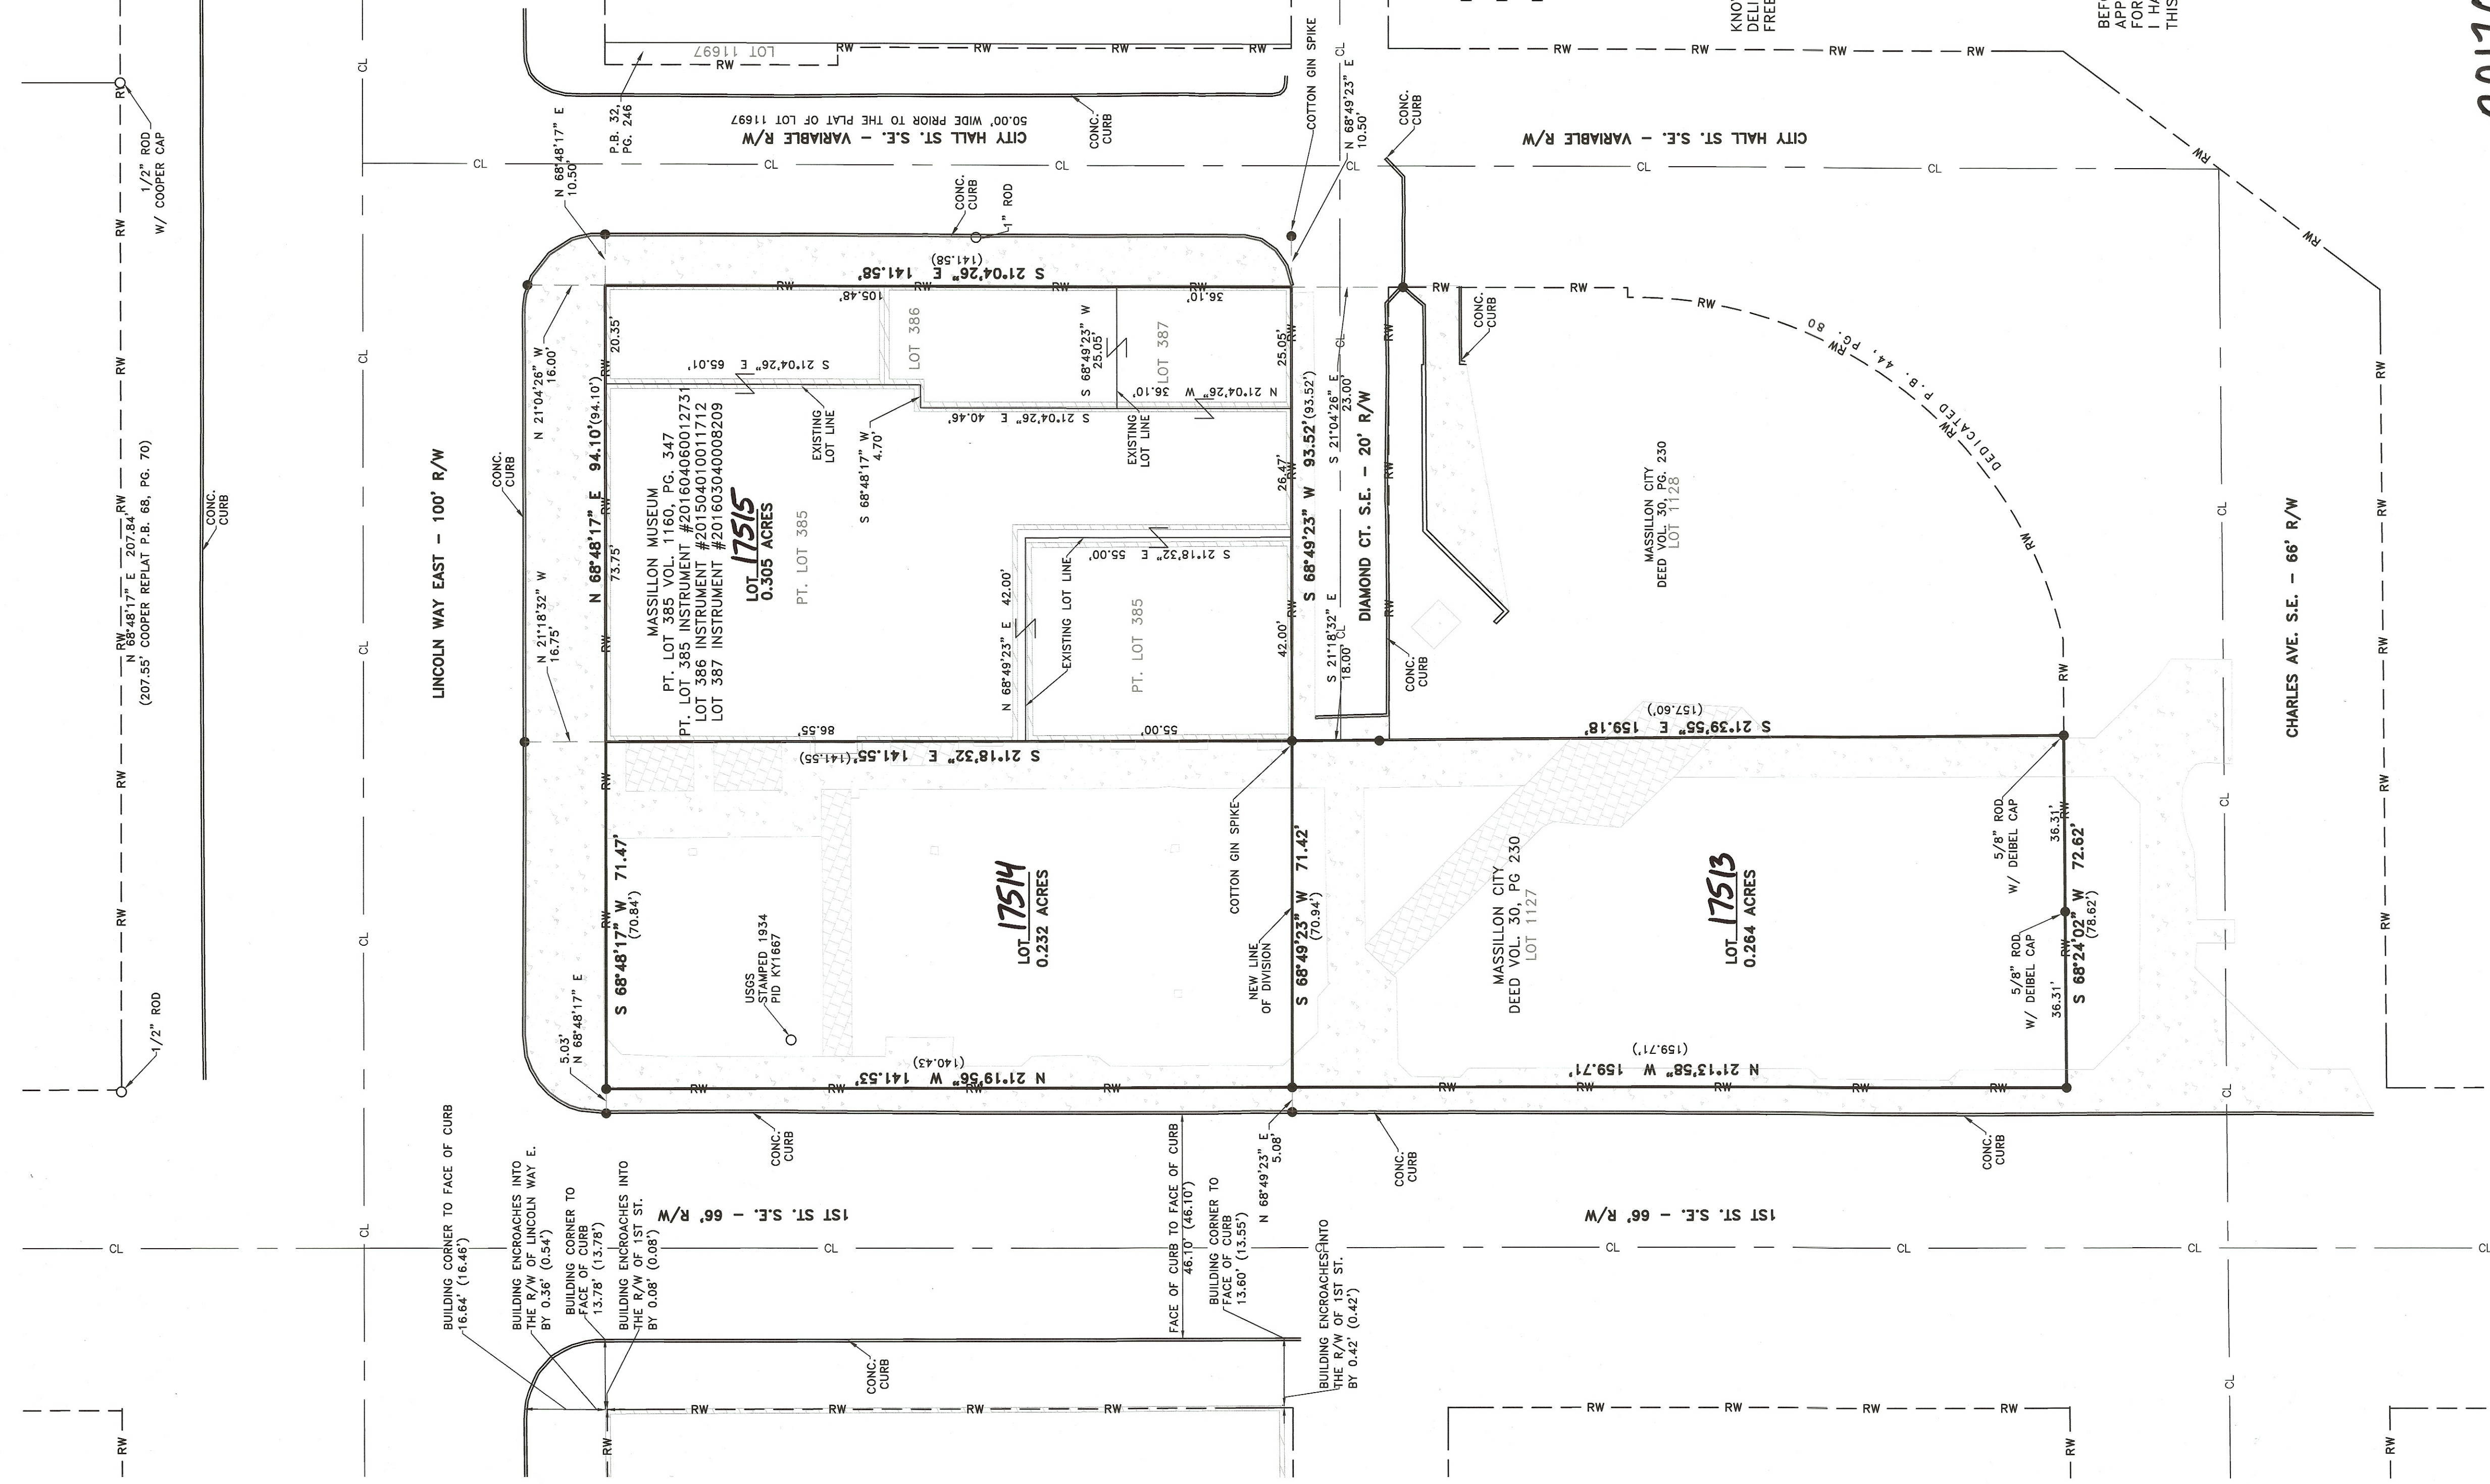

DATUM & BASIS OF BEARINGS
THE STARK COUNTY GEODETIC REFERENCE SYSTEM POINT USED AS A REFERENCE STATION TO ESTABLISH THE DATUM IS DESIGNATED AS PER-06-OL, W. 305, & PER058

ALL BEARINGS SHOWN ARE BASED ON GRID NORTH. ALL DIMENSIONS SHOWN ARE GROUND DISTANCES. TO OBTAIN A GRID DISTANCE, MULTIPLY THE GROUND DISTANCE BY THE PROJECT COMBINED FACTOR (PCF) OF 0.99989961.

THE STARK COUNTY GEODETIC REFERENCE SYSTEM IS BASED ON OHIO STATE PLANE COORDINATES, NORTH ZONE, NAD83 HORIZONTAL (1986 ADJUSTMENT) AND NAVD88 VERTICAL.

NOTES

1. THE STREET BOUNDARIES WERE ESTABLISHED BY SPLITTING THE CURB ON LINCOLN WAY EAST AND CITY HALL ST. S.E.
2. DIAMOND COURT WAS ESTABLISHED USING THE FAULHABER SURVEY FROM 1972, AND THE WAGONER SURVEY FROM 1993.
3. 1ST ST. S.E. WAS ESTABLISHED USING THE WAGONER SURVEY OF LOT 1127 FROM 1993.
4. THE MASSILLON MUSEUM BUILDING ON LOTS 385, 386, AND 387 MEANDERS IN AND OUT OF THE PROPERTY LINE ENCRANCHING ONTO THE SURROUNDING ROAD RIGHT-OF-WAY, AND PT. LOT 1127.

PLANNING COMMISSION

APPROVED BY THE MASSILLON PLANNING COMMISSION AT A MEETING HELD THIS 10th DAY OF SEPTEMBER, 2017.

CHAIRMAN C. C. C. C. C. SECRETARY DAVID G. KROCK
PRINT NAME

MASSILLON CITY ENGINEER
LOT NUMBER 17513 ASSIGNED BY MASSILLON CITY ENGINEER.
LOT NUMBER 17514 ASSIGNED BY MASSILLON CITY ENGINEER.
LOT NUMBER 17515 ASSIGNED BY MASSILLON CITY ENGINEER.

ACKNOWLEDGMENT
KNOW ALL MEN BY THESE PRESENT, THAT WE THE UNDERSIGNED OWNERS OF THE LAND DELINEATED HEREON, DO HEREBY ACKNOWLEDGE THE SIGNING OF THE SAME TO BE OUR FREE ACT AND DEED, AND DO HEREBY REPLAT OUR LAND

WITNESSES (PRINT NAMES BELOW)

David W. Kehring OWNERS
MASSILLON MUSEUM
John Harris
Orintha Combs
OF MASSILLON

BEFORE ME, A NOTARY PUBLIC, IN AND FOR SAID COUNTY AND STATE, PERSONALLY APPEARED THE ABOVE WHO ACKNOWLEDGED THAT HE DID SIGN THE FOREGOING INSTRUMENT, AND THAT THE SAME IS HIS FREE ACT AND DEED. I HAVE HERETO SET MY HAND AND OFFICIAL SEAL AT MASSILLON, OH THIS 17th DAY OF SEPTEMBER, 2017.

Kerry P. St. Jean NOTARY PUBLIC
Larry R. St. Jean MY COMMISSION EXPIRES 7-27-20

STARK COUNTY RECORDER
RECEIVED FOR RECORD THIS 18th DAY OF SEPTEMBER, 2017.
RECORDED IN INSTRUMENT # 201709180039219
THIS 18th DAY OF SEPTEMBER, 2017.

STARK COUNTY RECORDER
* 201709180039219

STARK COUNTY AUDITOR
ENTER FOR TRANSFER THIS 7th DAY OF SEPTEMBER, 2017.


Alvin H. H. H. STARK COUNTY AUDITOR
ALVIN H. H. H. STARK COUNTY AUDITOR

CERTIFICATION

I HEREBY CERTIFY THIS PLAT ACCURATELY REPRESENTS A SURVEY MADE UNDER MY SUPERVISION IN ACCORDANCE WITH THE MINIMUM STANDARDS FOR BOUNDARY SURVEYS IN OHIO PUBLISHED IN CHAPTER 4733-37 OF THE OHIO ADMINISTRATIVE CODE.


Curtis G. Deibel DATE 01/24/2017
CURTIS G. DEIBEL REGISTERED PROFESSIONAL SURVEYOR #6673

- LEGEND:**
- MONUMENTATION FOUND (AS NOTED)
 - DRILL HOLE SET (UNLESS NOTED)
 - DENOTES INFORMATION FROM THE 1993 WAGONER SURVEY OF LOT 1127
 - CL — CENTERLINE ROAD
 - RW — RIGHT-OF-WAY

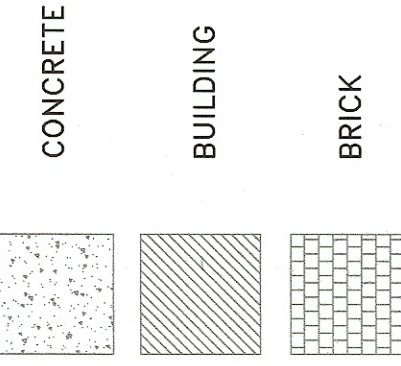

SOURCES USED:

1. DEEDS (AS SHOWN)
2. SURVEYS
 - FAULHABER SURVEY - DATED 03/26/1972
 - WAGONER SURVEY - DATED 01/19/93
 - COOPER SURVEY - DATED 11/20/00
 - DEIBEL SURVEY - DATED 11/12/2016
3. STARK COUNTY GIS DATA
4. VOL 32, PG 284, DATED 09/21/1959
5. TAX MAP MASSILLON 33A, & 33C

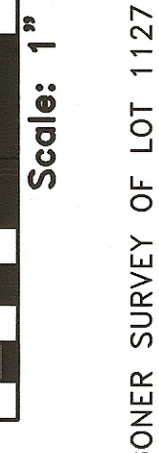

REV. LTR.	DESCRIPTION	DATE	BY	APP'D	PLOTTED 01/17/2017
					DATE: 01/24/2017
					DRAWN BY: SFB
					CHECKED BY: AD
					APP'D BY: CGD/AD


SCALES	1	2
HORIZ. 1" = 20'		
PROJECT NO.		
SHEET NO.	1	2

REPLAT OF LOTS 1127, 385, 386, & 387
LOCATED IN THE CITY OF MASSILLON, COUNTY OF STARK, STATE OF OHIO