



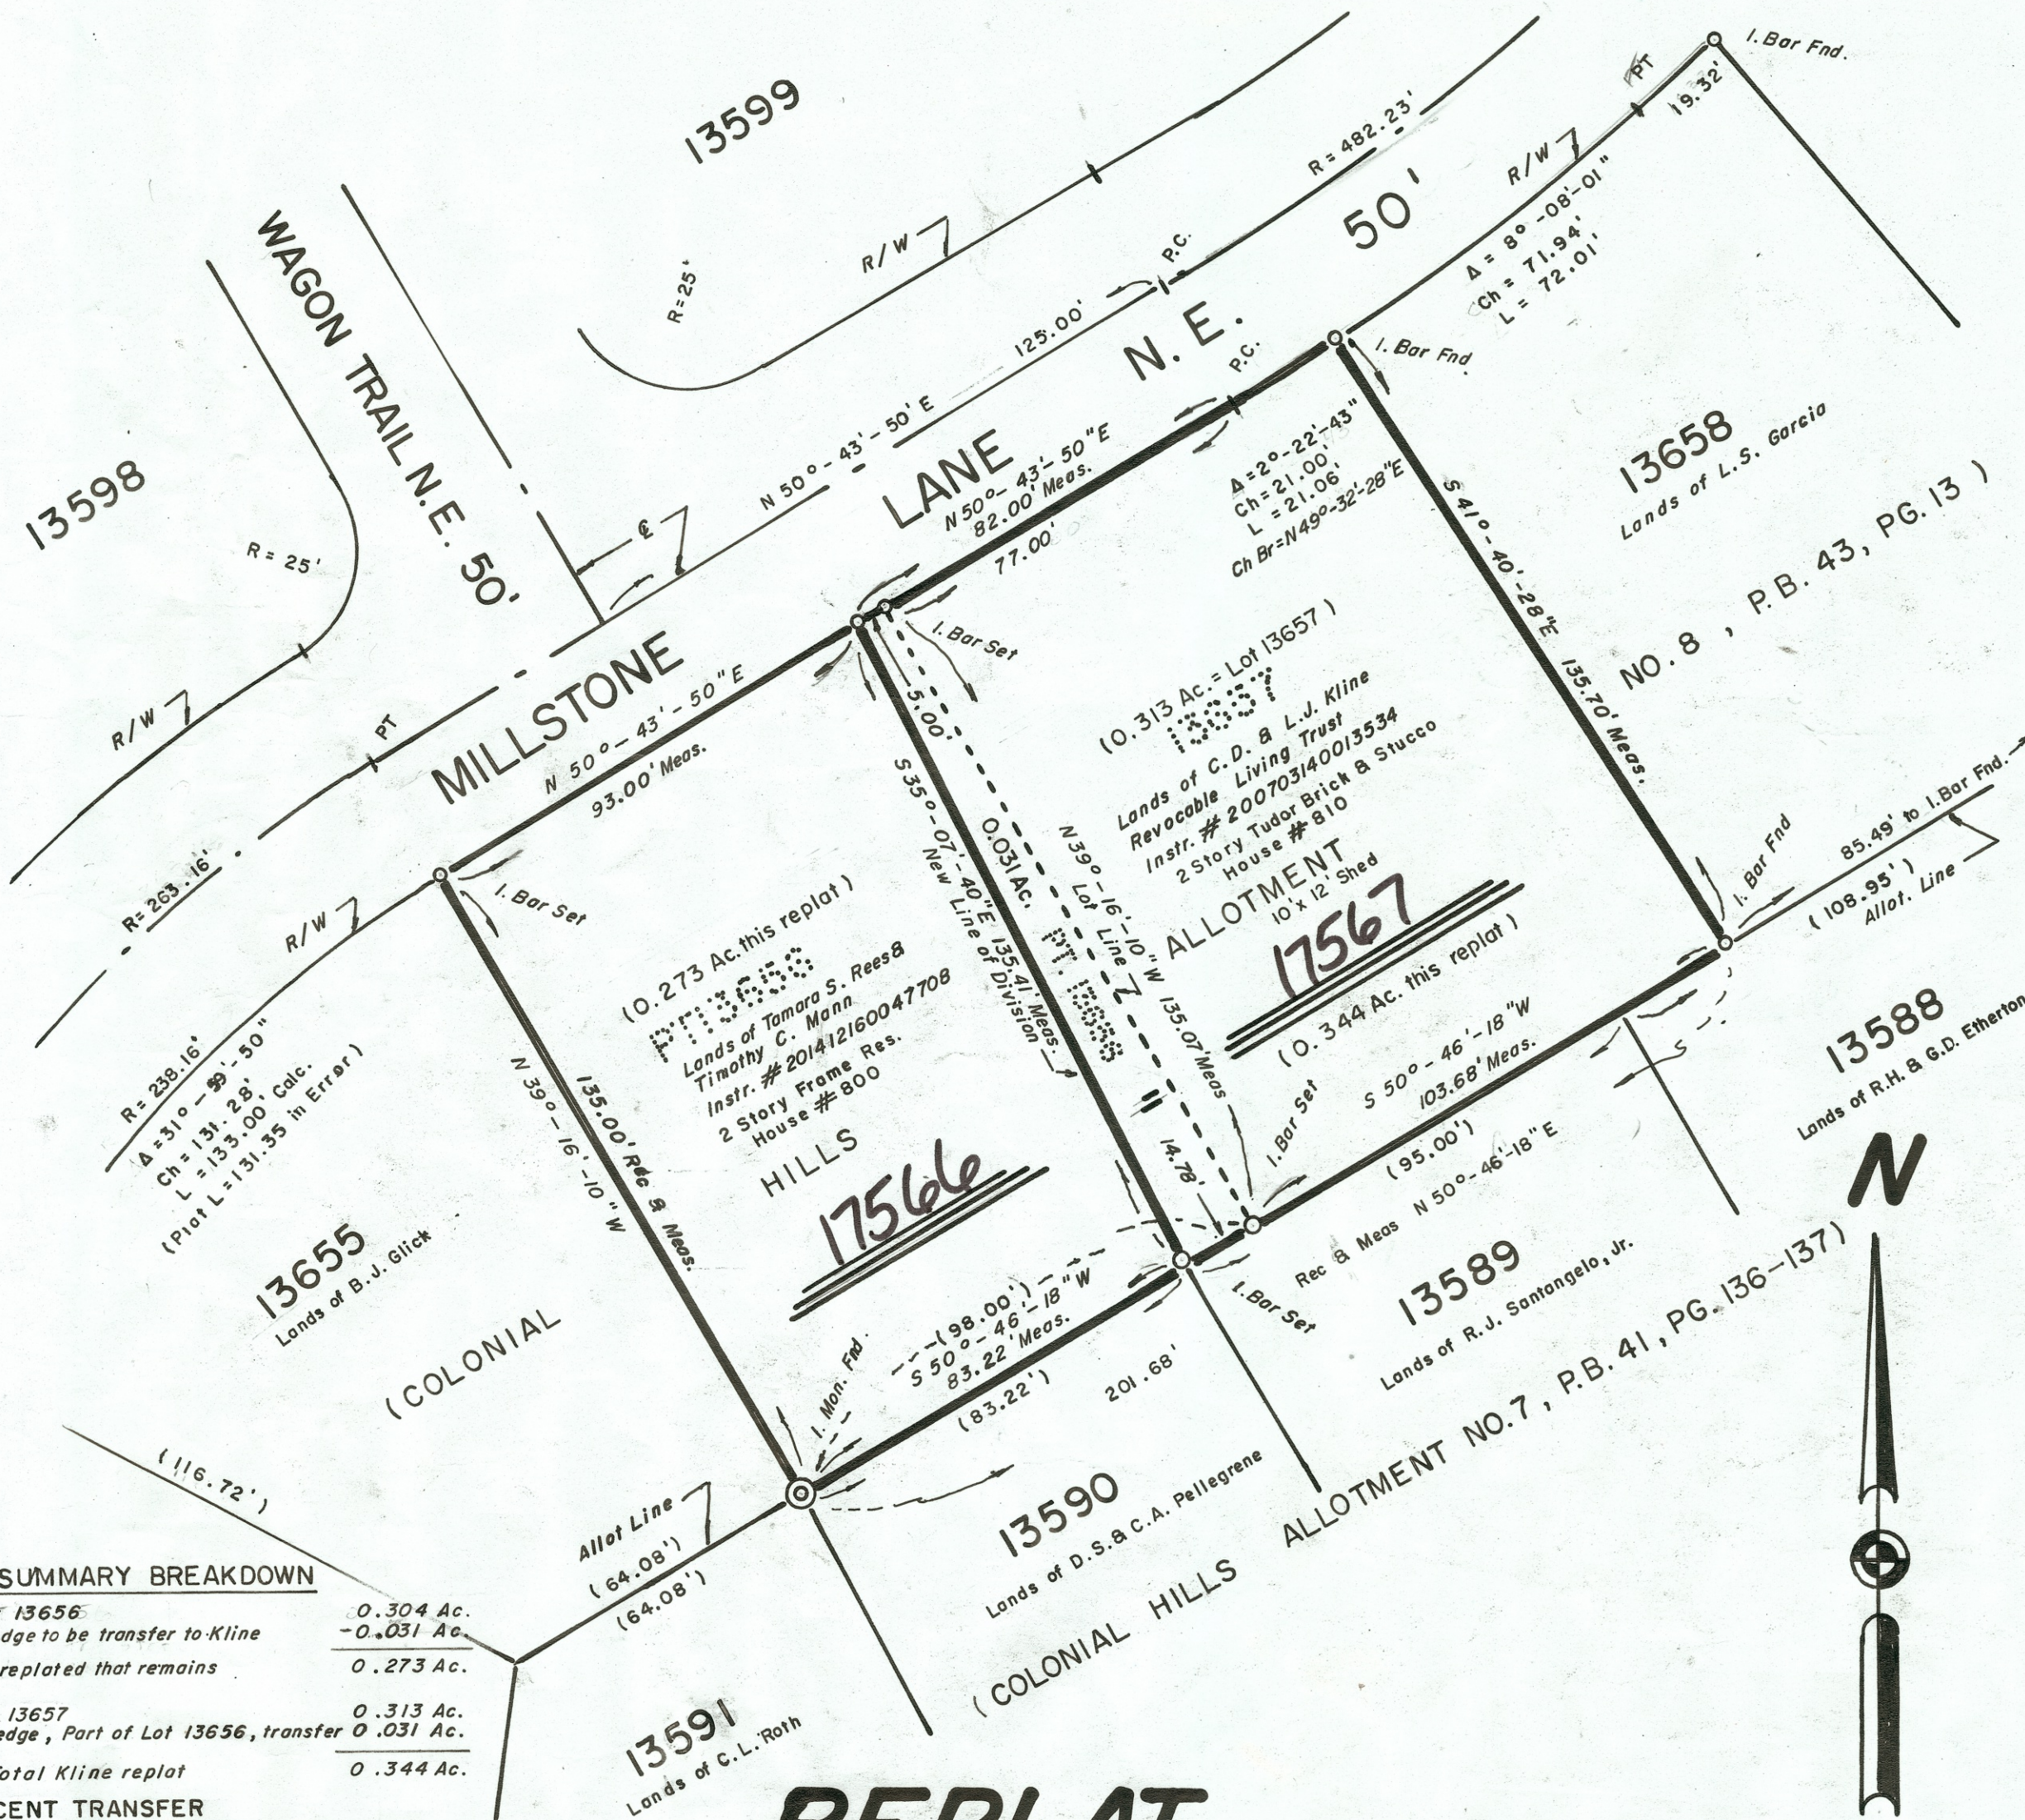

REPLAT

Being Lot Number 13656 and Lot Number 13657 in the City of Massillon, County of Stark, Ohio. And also being part of Colonial Hills Allotment No. 8, as found in Plat Book 43, Page 13, of the Stark County Record of Plats.

SCALE: 1" = 30'

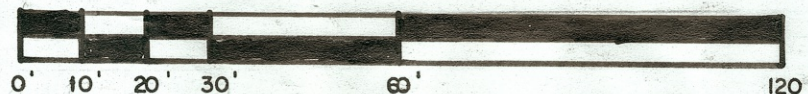

REFS USED:
Colonial Hills Allotment No. 7, P.B. 41, Pg. 136-137
Colonial Hills Allotment No. 8 P.B. 43, Pg. 13

BASIS OF BEARING:
Using the North R/W Line of Lots 13656 & 13657 as N50°-43'-50"E as found in Plat Book 43, Page 13 of Colonial Hills Allotment # 8



DATE: SEPT. 20, 2018

Orville R. DeBos, Jr.

Orville R. DeBos, Jr.
Reg. Surveyor # 5823
2327 - Carlene Ave. S.W.
Massillon, Ohio 44647
Phone: 330 - 837-2678

CERTIFICATION

I hereby certify the adjacent to be correct, as surveyed by me this 20th day of September, 2018.

Orville R. DeBos, Jr.
Orville R. DeBos, Jr.
Reg. Surveyor # 5823

PLANNING COMMISSION

Approved by the Massillon Planning Commission at a meeting held October 10, 2018.

C. Caldwell
CHAIRMAN

J. R. DeBos
SECRETARY

CITY COUNCIL

Accepted by the City Council of Massillon, Ohio, by ord. no. _____ passed this _____ day, 20____.

COUNCIL ACCEPTANCE NOT NECESSARY, NO STREET DEDICATION HERE-ON, Per Section 1107.3, (b), (3), Codified Ord. of Massillon, Ohio.

CLERK

PRESIDENT

MASSILLON CITY ENGINEER

Lot Numbers 17566, 17567 assigned by the Massillon City Engineer.

J. R. DeBos
CITY ENGINEER

ACKNOWLEDGEMENT

Know all men by these present, that we the undersigned owners of the land delineated hereon, do hereby acknowledge the signing of the same to be our free act and deed, and do hereby replat our land.

WITNESS


Debbie Boylan
Debbie Boylan

Cash Parker
Cash Parker
Angie France
Angie France

Atticus Barton
Atticus Barton

COUNTY OF STARK STATE OF OHIO ss.

Before me, a Notary Public, in and for said county, did personally appear, the above, who acknowledge the signing of the same to be their free act and deed according to law. In witness whereof, I hereunto set my hand and seal this 3rd day of October, 2018.
My commission expires 9/21/2022

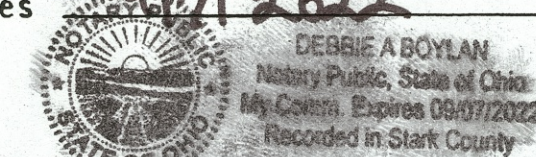

C. Dennis Kline
OWNERS
C. DENNIS KLINE

Lois J. Kline
LOIS J. KLINE

Tamara S. Rees
TAMARA S. REES

Timothy C. Mann
TIMOTHY C. MANN

Debbie Boylan
Notary Public

STARK COUNTY AUDITOR

Entered for transfer this 31st day of October, 2018.

M. M.
STARK COUNTY AUDITOR

STARK COUNTY RECORDER

Received for record this 5th day of November, 2018.
Recorded in Instrument No. 201811050044668, this 5th day of November, 2018.



Rick Campbell
STARK COUNTY RECORDER

FOR: KLINE, MANN, & REES

FILE NO.

ACC. NO. 18PS17