


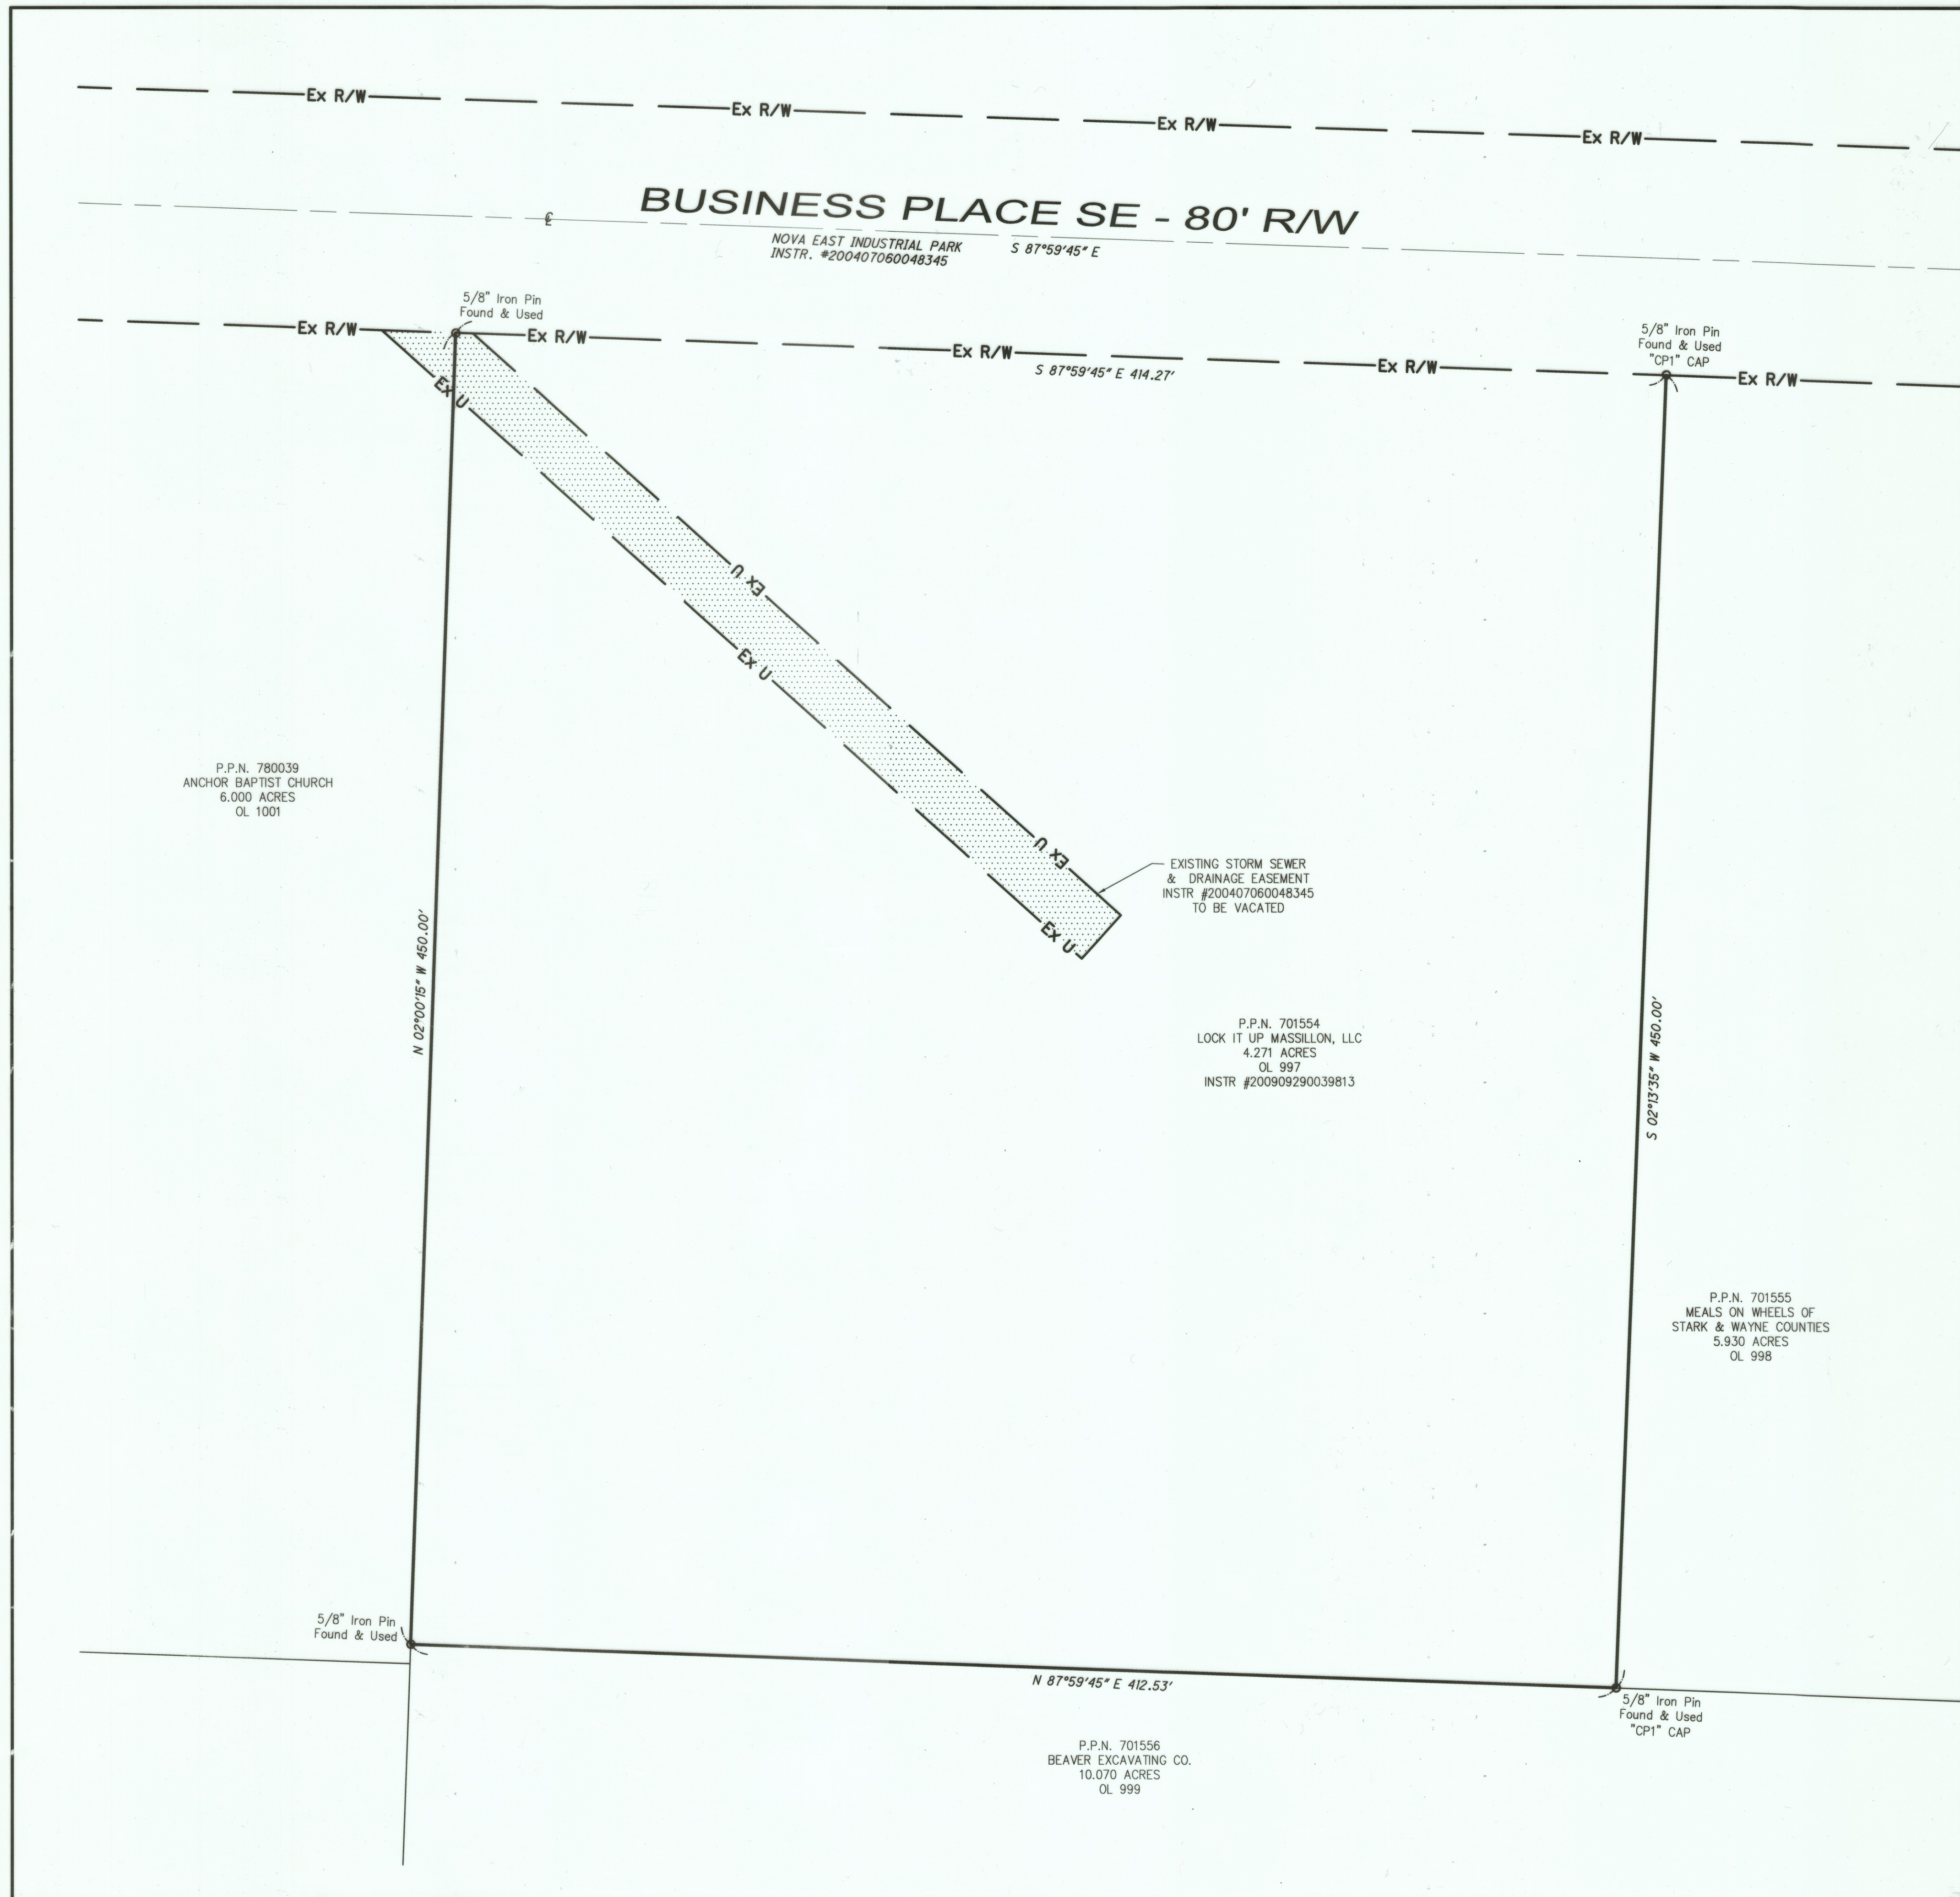

DOCUMENTS USED TO PREPARE SURVEY
CURRENT DEEDS & PLATS OF RECORD AS
REFERENCED.
TAX MAP MAS 04677

NOTES:

SUBJECT TO ANY AND ALL EASEMENTS,
RESERVATIONS, RESTRICTIONS AND
CONVEYANCES OF RECORD.

LEGEND

DRILL HOLE/R.R. SPIKE FOUND/SET AS NOTED	P.K. NAIL/MAG NAIL FOUND/SET AS NOTED
MONUMENT FD. AS NOTED	5/8" 30" LENGTH IRON PIN SET CAP CIVPRO PS 8488
MONUMENT BOX FD./SET AS NOTED	STONE FOUND

CENTERLINE
PROPERTY LINE
EXISTING ADJOINERS
PROPERTY LINE
RIGHT-OF-WAY LINE
EASEMENT LINE
CHAIN LINK FENCE

REC. RECEPTION Rec. RECORD () Meas. MEASURED No. NUMBER S/L SUBLOT Dd. DEED Calc. CALCULATED Obs. OBSERVED Co. COMPANY Easmt. EASEMENT Bldg. BUILDING I. IRON P.P.N. PERMANENT PARCEL RCP. REINFORCED CONCRETE PIPE ENCR. ENCROACHES CL. CLEAR Ex. EXISTING	Ac. ACRES Sq.Ft. SQUARE FEET Vol. VOLUME Pg. PAGE Stm. STORM San. SANITARY N. NORTH S. SOUTH E. EAST W. WEST Fd. FOUND P.O.B. PLACE OF BEGINNING P.P.O.B. PRINCIPAL PLACE OF BEGINNING C.L.F. CHAIN-LINK FENCE CONN. CONNECTION Adj. ADJACENT Cnty. COUNTY
---	--

BASIS OF BEARING:
THE BASIS OF BEARING IS OHIO STATE PLANE COORDINATE SYSTEM, NORTH ZONE (3401)
NAD 83 (1986) AND BEING THE CENTERLINE OF BUSINESS PLACE S.E. S 87°59'45" E.

SURVEY CERTIFICATION
THIS VACATION PLAT WAS PREPARED FROM A FIELD SURVEY, ANALYSIS OF RECORDED
PLATS, DEEDS, AND SURVEY RECORDS UNDER MY SUPERVISION. BEARINGS ARE SHOWN TO
A MERIDIAN DESCRIBED HEREON, AND ARE INTENDED TO DENOTE ANGLES ONLY.
DISTANCES SHOWN ARE IN FEET AND DECIMAL PARTS THEREOF. ALL OF WHICH I CERTIFY
TO BE CORRECT TO THE BEST OF MY KNOWLEDGE.

KA.D
KEITH A. DYLEWSKI, P.E., P.S. P.S. No. 8488 DATE 3/4/20



APPROVED BY THE CITY OF MASSILLON PLANNING COMMISSION THIS 15th DAY OF January 2020.

C. Todd Locke
C. TODD LOCKE, CHAIRMAN

J. M. Opiel
JASON M. OPIEL, P.E., SECRETARY

VACATION PLAT ACCEPTED BY ORDINANCE # 82-2020 OF THE MASSILLON CITY COUNCIL THIS 8th DAY OF September 2020.

Claudette O. Istnick
CLAUDETTE O. ISTNICK - PRESIDENT

Diane Rolland
DIANE ROLLAND - CLERK


ENTERED FOR TRANSFER THIS 14th DAY OF January 2021.

Alan Harold
ALAN HAROLD, STARK COUNTY AUDITOR

RECEIVED FOR RECORD THIS 17th DAY OF February 2021.
RECORDED IN OFFICIAL RECORD IMAGING NUMBER: 202102170008818

Jamie Walters
JAMIE WALTERS, STARK COUNTY RECORDER

202102170008818 02/17/2021 02:08 PM
P: 1 of 1 F: \$88.40
Jamie Walters PL24x36
Stark County Recorder

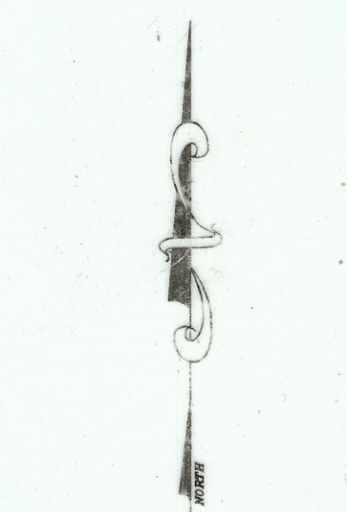

GRAPHIC SCALE
0 15 30
(IN FEET)
1 inch = 30 ft.

NW NE
SW SE
VERTICAL SCALE
0 10 20
HORIZONTAL SCALE IN FEET
0 15 30
CHECKED BY: KAD
DATE: Nov, 2019
DRAWN BY: BMH
DATE: Nov, 2019
REVISIONS:
DATE DESCRIPTION

VACATION OF STORM SEWER & DRAINAGE EASEMENT
LOCK IT UP MASSILLON, LLC
KNOWN AS BEING PART OF OL 997 AND PART OF OL 1001 LOCATED IN THE
CITY OF MASSILLON, STARK COUNTY, OHIO.

CIVPRO
ENGINEERING
ENGINEERS-SURVEYORS-CONSTRUCTION MANAGERS
4460 DELAWARE VALLEY BLVD., SUITE 100, MASSILLON, OHIO 44862
PHONE: (334) 410-3913 FAX: (334) 410-3914
WWW.CIVPROENGINEERING.COM

DRAWING NAME:
Lock It Vacation
PROJECT NUMBER:
1 / 1

20 PS 10