

USING THE EAST RIGHT-OF-WAY LINE OF 32nd St. N.W. as $N11^{\circ}-48'-00''$ E
Taken from prior surveys of Piper, Wagoner, & Fox.

I hereby certify the adjacent to be correct, as surveyed by me this 18th day of APRIL, 2021

Orville R. De Bos, Jr.
Reg. Surveyor # 5823

Approved by the ~~Massillon~~ Planning Commission at a meeting held May 10, 2021

C. C. G. G.
CHAIRMAN

SECRETARY

Accepted by the City Council of Massillon, Ohio, by ord. no. _____ passed this _____ day _____, 20____.

COUNCIL ACCEPTANCE NOT NECESSARY, NO STREET DEDICATION HERE-ON, Per Section 1107.3, (b), (3), Codified Ord. of Massillon, Ohio.

CLERK

PRESIDENT

Lot Numbers Out Lots 1221, 1222 assigned by the Massillon City Engineer.

CITY ENGINEER

Know all men by these present, that we the undersigned owners of the land delineated hereon, do hereby acknowledge the signing of the same to be our free act and deed, and do hereby replat our land.

WITNESS

OWNERS

WITNESS
Michael D. Ziegelhofer
Michael D. Ziegelhofer
Suzanne L. Ziegelhofer
Suzanne L. Ziegelhofer

STEVE PAUMIER
STEVE PAUMIER
JESSICA PAUMIER
JESSICA PAUMIER

ANN L. SHANNON

COUNTY OF STARK
STATE OF OHIO ss.

Before me, a Notary Public, in and for said county, did personally appear, the above, who acknowledge the signing of the same to be their free act and deed according to law. In witness whereof, I hereunto set my hand and seal this 21st day of July, 2021.
My commission expires Sept. 26, 2024.

James H. Kutzger
Notary Public

STARK COUNTY AUDITOR

Entered for transfer this _____ day of _____, 20____

STARK COUNTY AUDITOR

STARK COUNTY RECORDER

Received for record this _____ day of _____, 20____.


Recorded in Instrument No. _____, this _____ day of _____, 20____.

STARK COUNTY RECORDER

FILE NO.

ACC. NO.


21P500

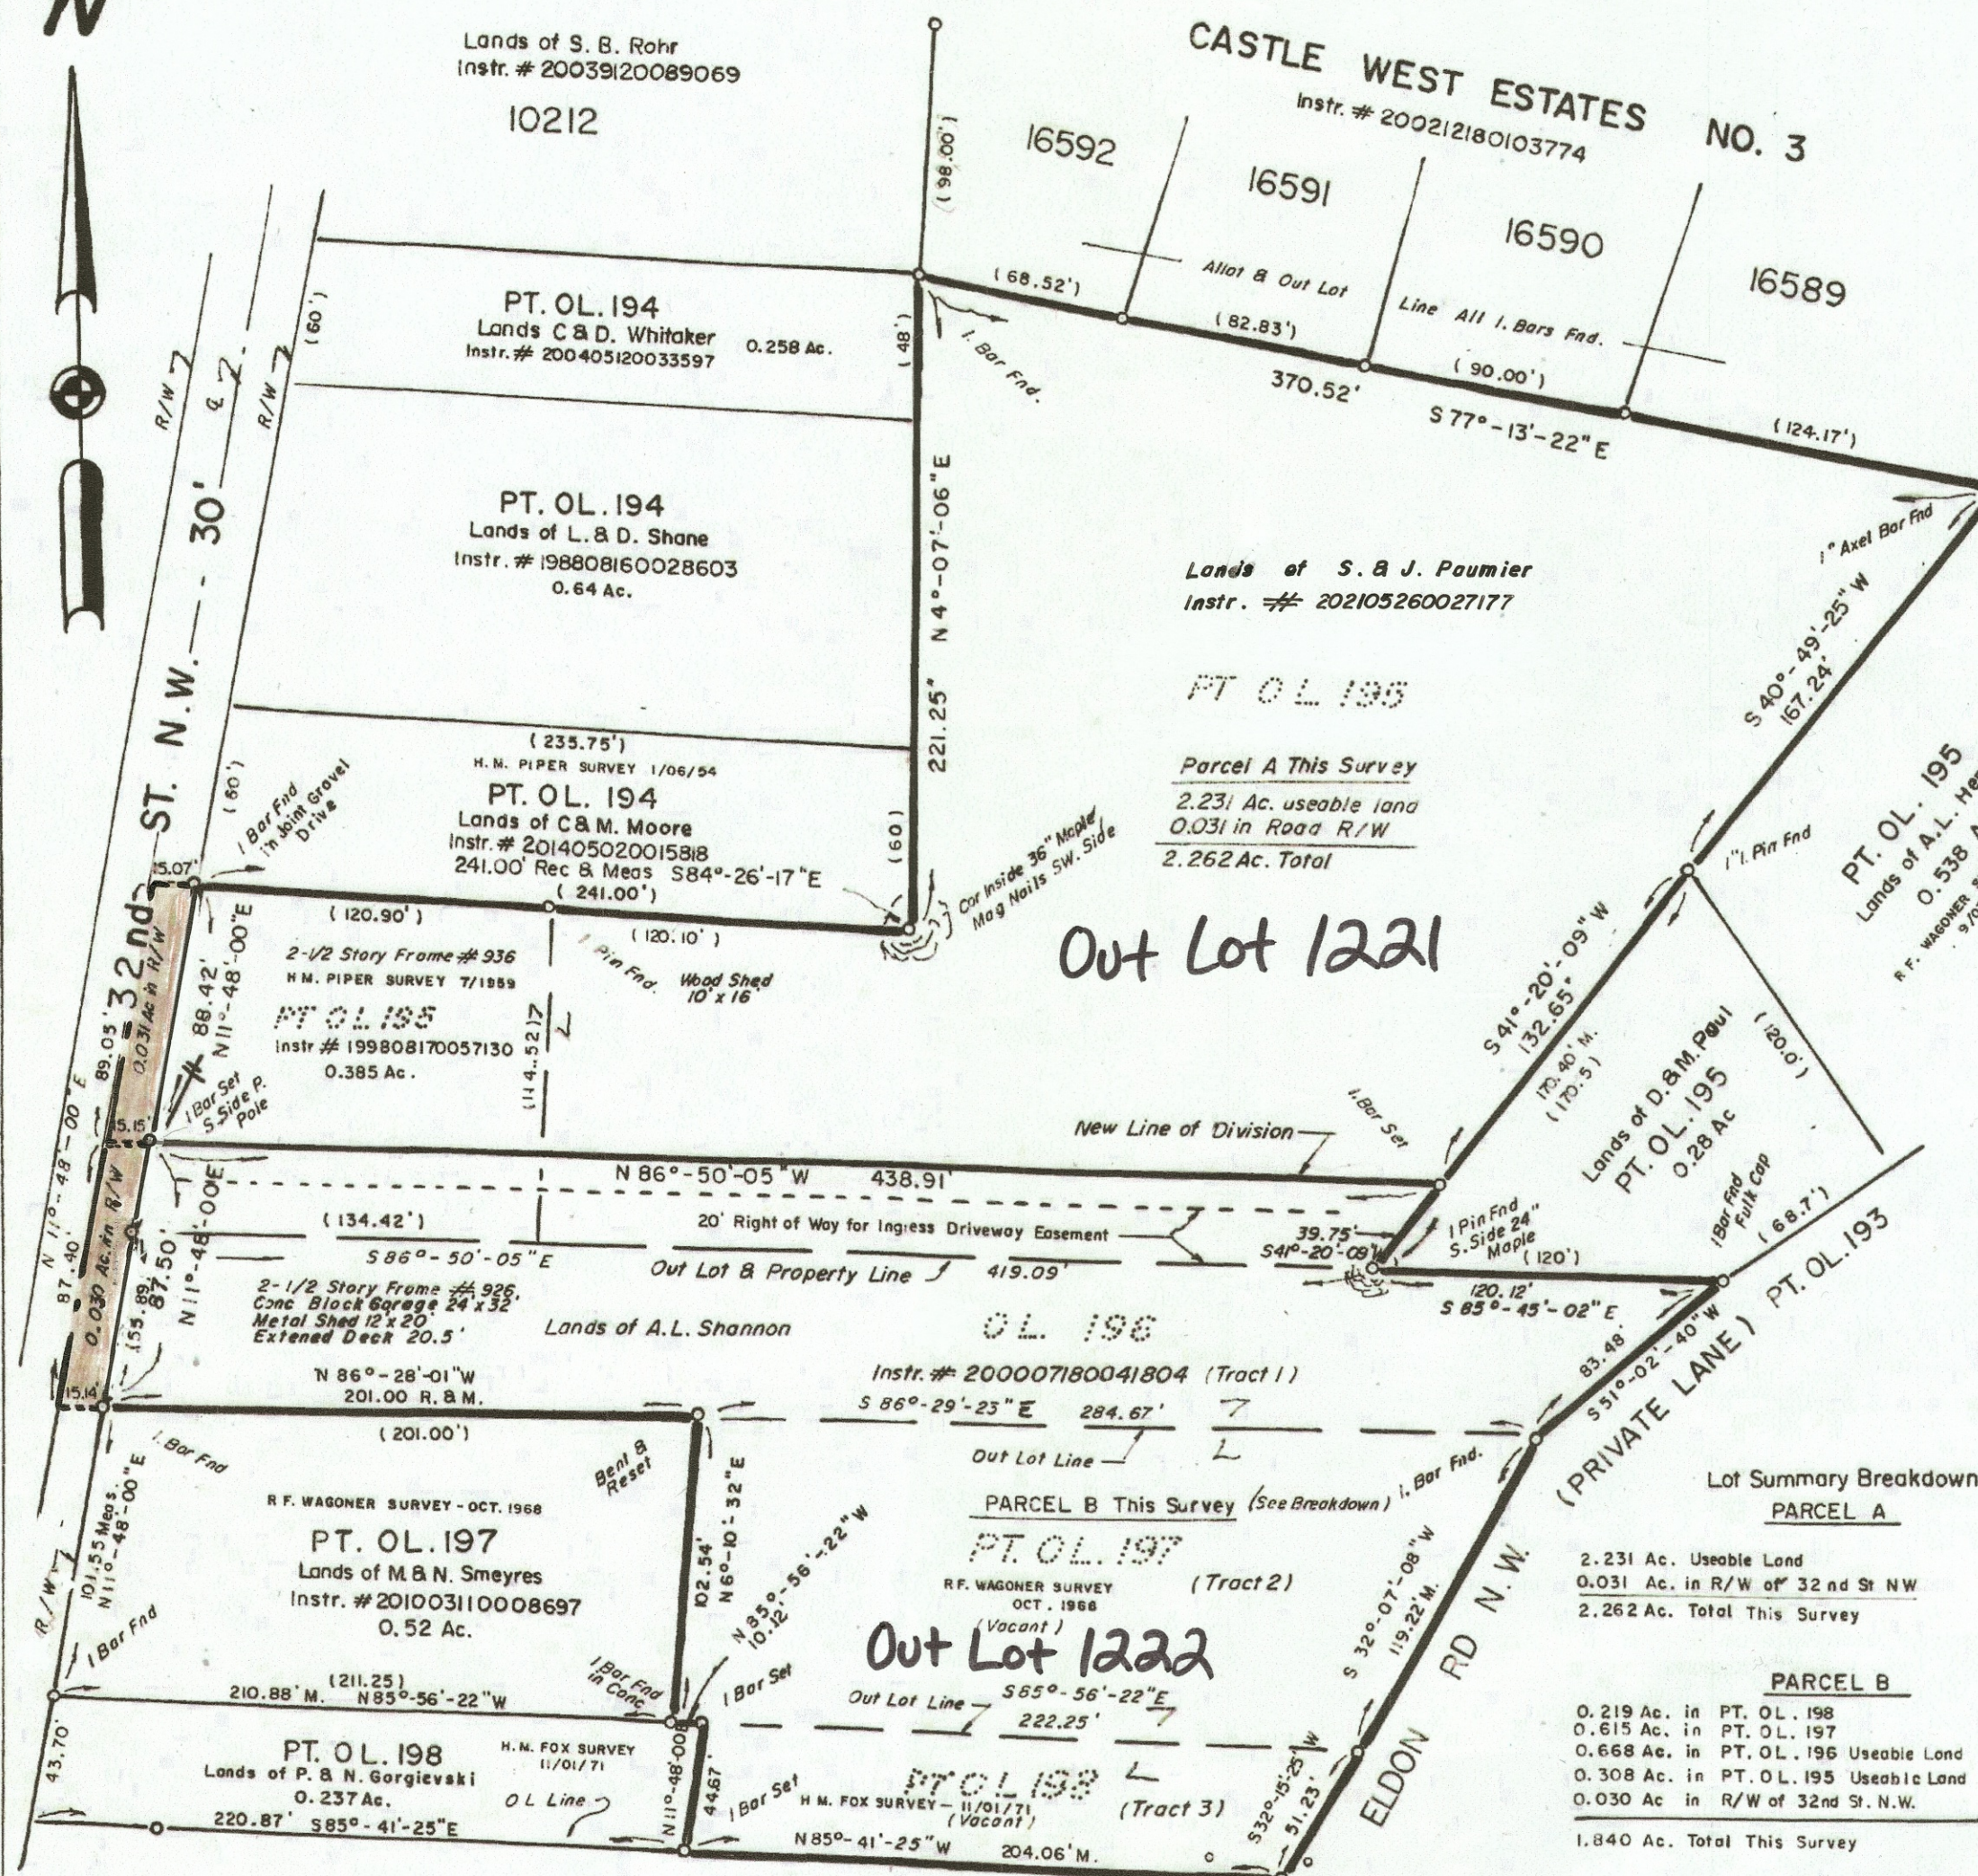

REPLAT

Being Parts of Out Lots 195, 197 & 198 and All of Out Lot 196, in the City of Massillon, County of Stark, Ohio.

SCALE: 1" = 50'

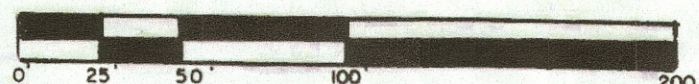

FOR: PAUMIER & SHANNON

DATE : APRIL 18, 2021

Orville R. De Bos, Jr.
Reg. Surveyor # 5823
2327- Oaklawn Ave. S.W.
Massillon, Ohio 44647
Phone: 330-837-2678

