


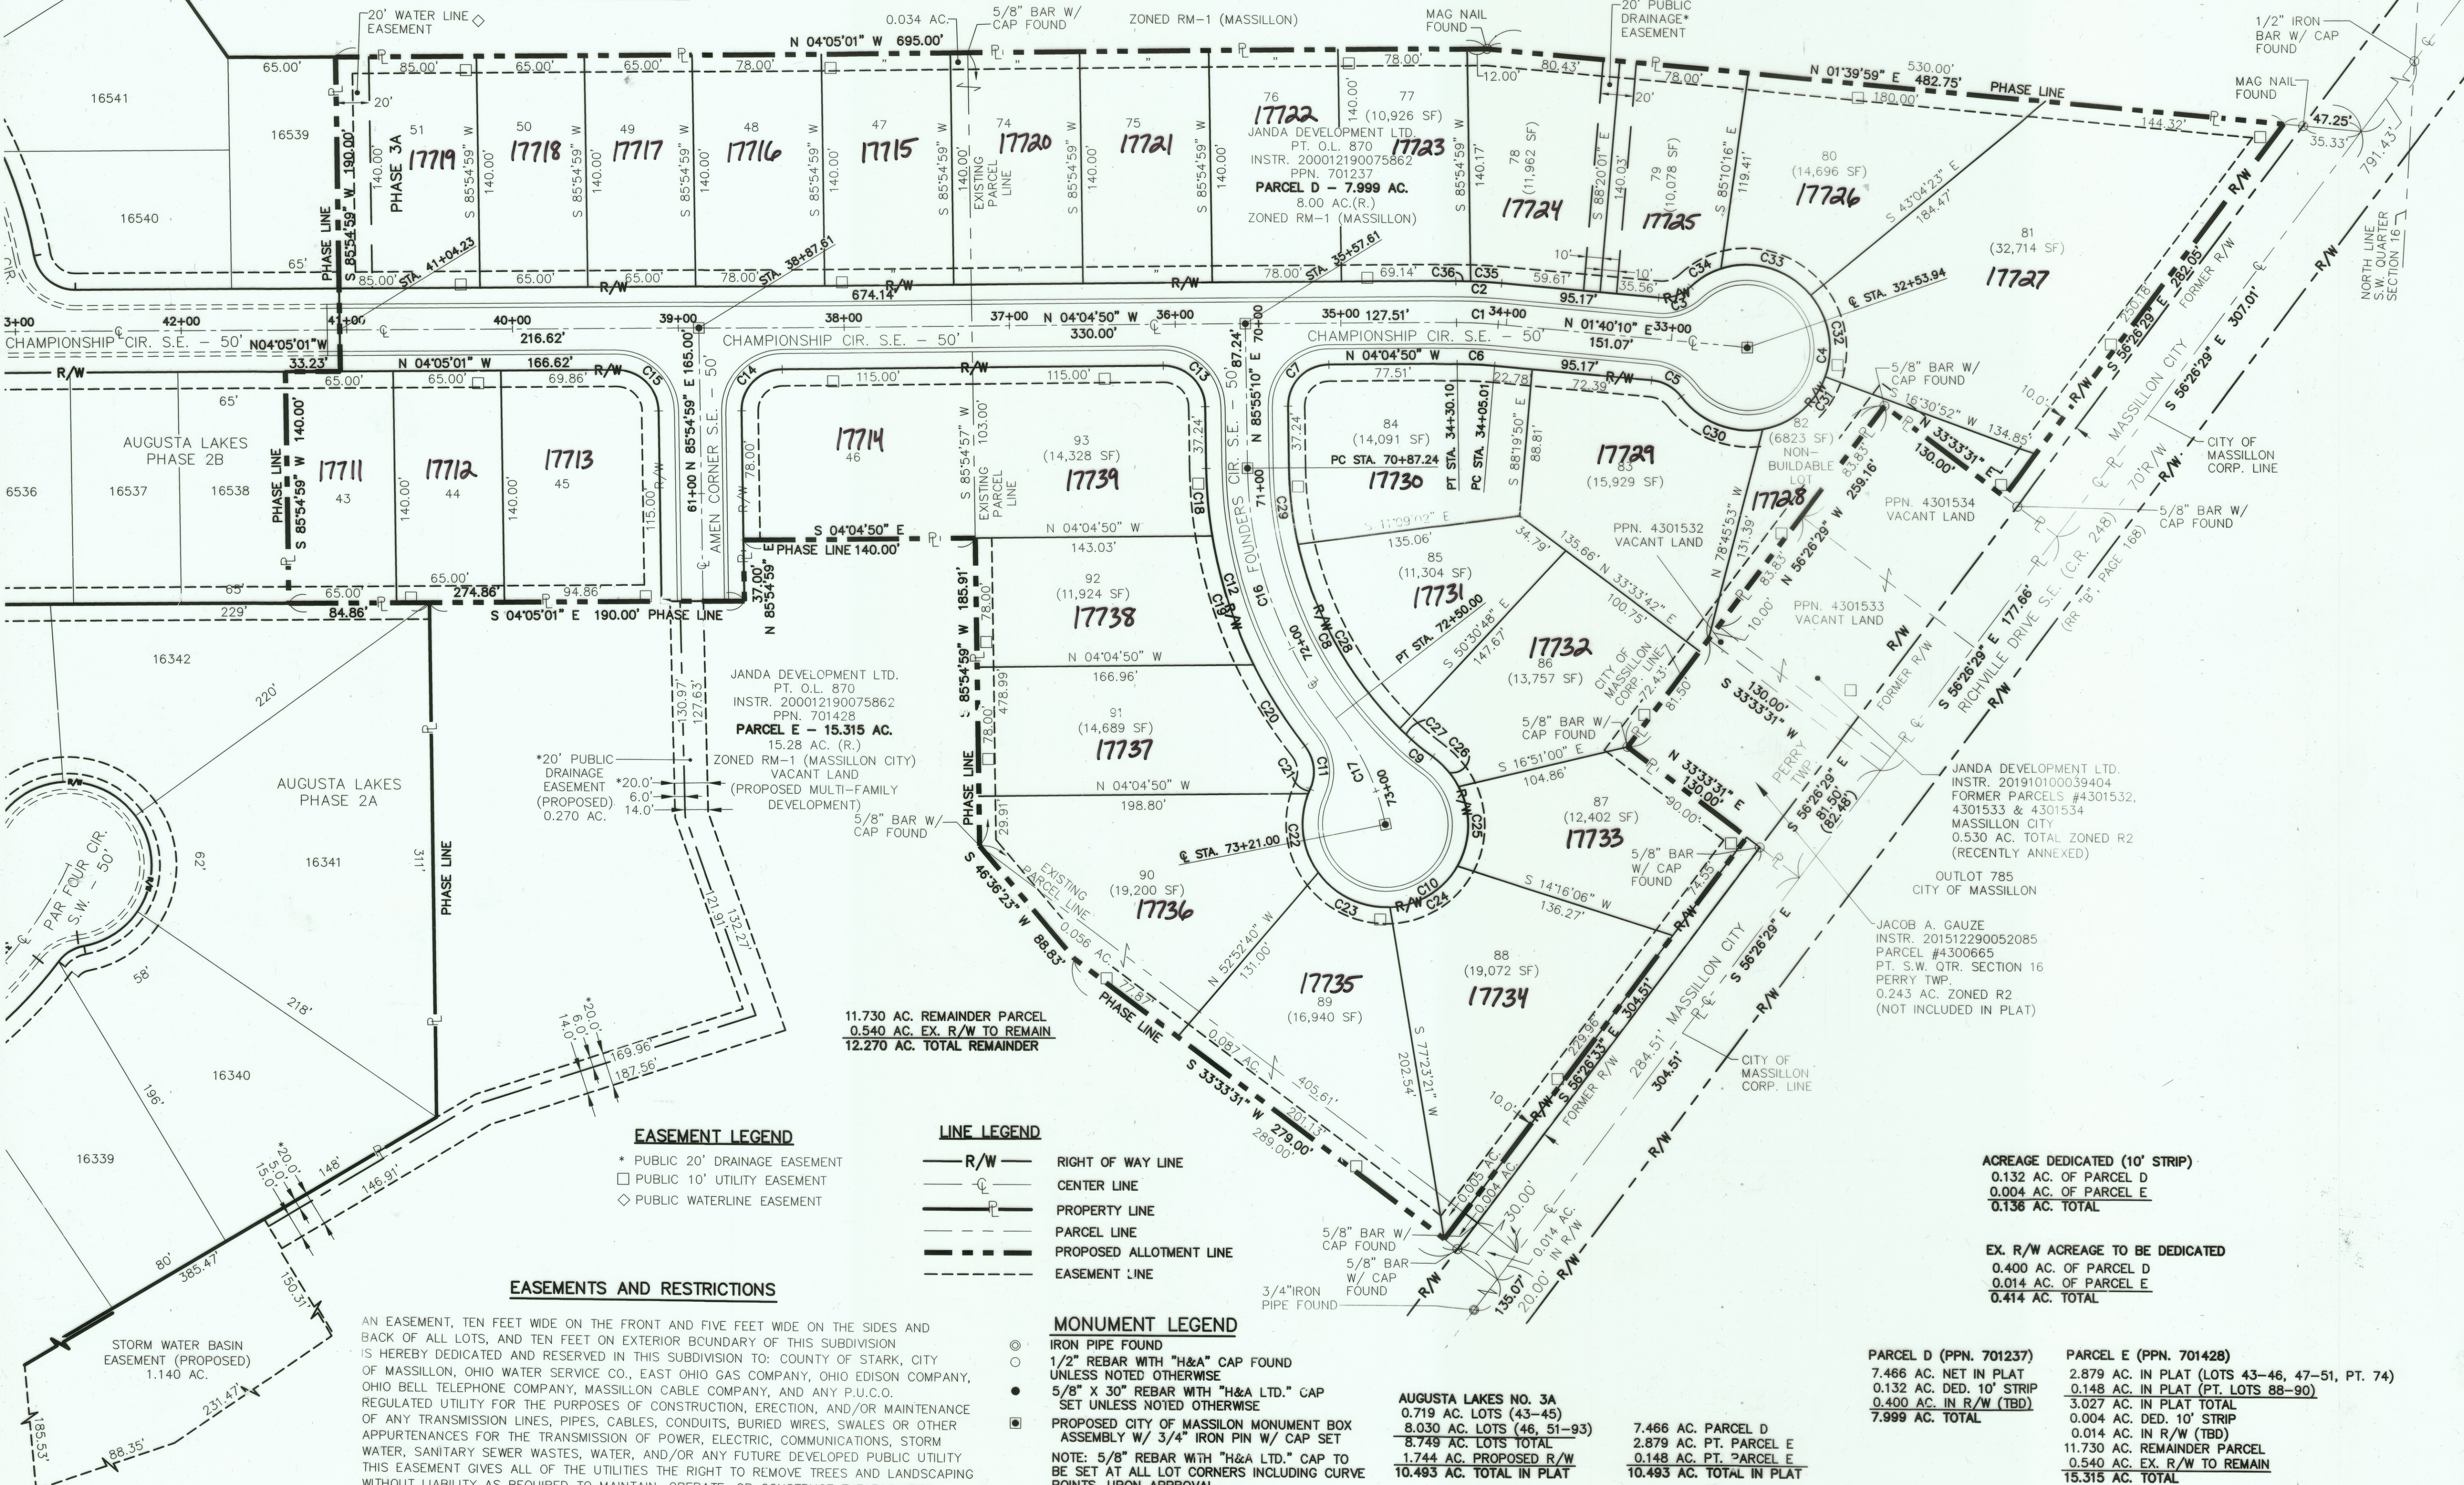

R:\Stark\City\Massillon\66\SMRD2LD\Phases 3A-3B\Smith- Augusta Lakes 2017\Survey\Augusta Lakes 3A FINAL PLAT-REVISION 2021.dwg: 7/22/21 - 1:41pm: jen

CURVE	RADIUS	ARC LENGTH	CHORD LENGTH	CHORD BEARING	DELTA ANGLE	CURVE	RADIUS	ARC LENGTH	CHORD LENGTH	CHORD BEARING	DELTA ANGLE	CURVE	RADIUS	ARC LENGTH	CHORD LENGTH	CHORD BEARING	DELTA ANGLE
C1	250.00'	25.09'	25.08'	N 01°12'20" W	5°45'00"	C16	250.00'	162.76'	159.90'	N 67°16'09" E	37°18'03"	C26	50.00'	23.86'	23.63'	S 45°11'48" W	27°20'26"
C2	275.00'	27.60'	27.59'	N 01°12'20" W	5°45'00"	C17	150.00'	71.01'	70.34'	N 61°34'32" E	27°07'20"	C27	225.00'	9.76'	9.76'	S 40°08'57" W	27°20'04"
C3	25.00'	21.03'	20.41'	N 22°25'31" W	48°11'23"	C18	275.00'	40.91'	40.87'	N 81°39'28" E	8°31'24"	C28	225.00'	128.37'	126.64'	S 57°44'10" W	32°41'23"
C4	50.00'	241.19'	66.67'	S 88°19'50" E	276°22'46"	C19	275.00'	81.89'	81.59'	N 68°51'56" E	17°03'42"	C29	225.00'	46.49'	46.41'	S 80°00'01" W	11°50'18"
C5	25.00'	21.03'	20.41'	S 25°45'52" W	48°11'23"	C20	275.00'	57.90'	57.79'	N 54°18'12" E	12°03'45"	C30	50.00'	55.64'	52.81'	N 17°58'50" E	63°45'26"
C6	225.00'	22.58'	22.57'	S 01°12'20" E	5°45'00"	C21	50.00'	2.99'	2.99'	S 70°14'14" E	03°25'30"	C31	50.00'	52.00'	49.69'	N 43°41'30" W	59°35'15"
C7	25.00'	21.03'	20.41'	S 49°04'50" E	90°00'00"	C22	50.00'	50.00'	47.94'	N 79°24'08" E	57°17'45"	C32	50.00'	52.00'	49.69'	N 76°43'14" W	59°35'15"
C8	225.00'	184.62'	179.48'	N 62°24'47" E	47°00'46"	C23	50.00'	50.00'	47.94'	N 22°06'23" E	57°17'45"	C33	50.00'	60.12'	56.57'	S 12°28'42" W	68°53'50"
C9	127.00'	16.36'	16.35'	S 35°13'00" E	72°22'50"	C24	50.00'	50.00'	47.94'	N 35°11'21" W	57°17'45"	C34	50.00'	21.42'	21.26'	S 34°14'43" E	24°32'59"
C10	50.00'	226.85'	76.63'	S 18°29'57" E	259°56'55"	C25	50.00'	50.00'	47.94'	S 87°30'54" W	57°17'45"	C35	275.00'	18.73'	18.73'	S 00°16'55" E	3°54'10"
C11	25.00'	27.58'	26.20'	S 79°52'25" W	63°12'11"							C36	275.00'	8.87'	8.87'	S 03°09'25" E	1°50'50"
C12	275.00'	180.69'	177.46'	S 67°05'45" W	37°38'50"												
C13	25.00'	39.27'	35.36'	S 40°55'10" W	90°00'00"												
C14	25.00'	39.27'	35.36'	S 49°05'01" E	90°00'00"												
C15	25.00'	39.27'	35.36'	S 40°55'00" W	90°00'00"												



COPYRIGHT© 2021 HAMMONTREE & ASSOC. LTD.

HAMMONTREE & ASSOCIATES, LIMITED
ENGINEERS, PLANNERS, SURVEYORS
5233 STONEHAM RD. NORTH CANTON, OH 44720
PHN: (330) 498-8817 FAX: (330) 498-0149
TOLL FREE: 1-800-394-8817
www.hammontree-engineers.com

DESIGN BY:	JOS	DATE:		REV. BY:		DATE:	
DRAWN BY:	PKM	DATE:		REV. BY:		DATE:	
CHECKED BY:	TJB	DATE:		REV. BY:		DATE:	
FIELD BY:		DATE:		REV. BY:		DATE:	
BLK PG:		DATE:		REV. BY:		DATE:	

DATE: 9/03/2020

SCALES
HORIZ: 50'

FINAL PLAT
AUGUSTA LAKES NO. 3A
FOR: SMITH DEVELOPMENT LTD.
PART OF OUT LOT 870 LOCATED IN THE
CITY OF MASSILLON, STARK COUNTY, OHIO
LOTS 43-51 AND 74-93

2 OF 2