



REPLAT

LOCATED IN THE CITY OF MASSILLON, COUNTY OF STARK,
STATE OF OHIO AND BEING ALL OF CITY LOTS 17417 and 17418.

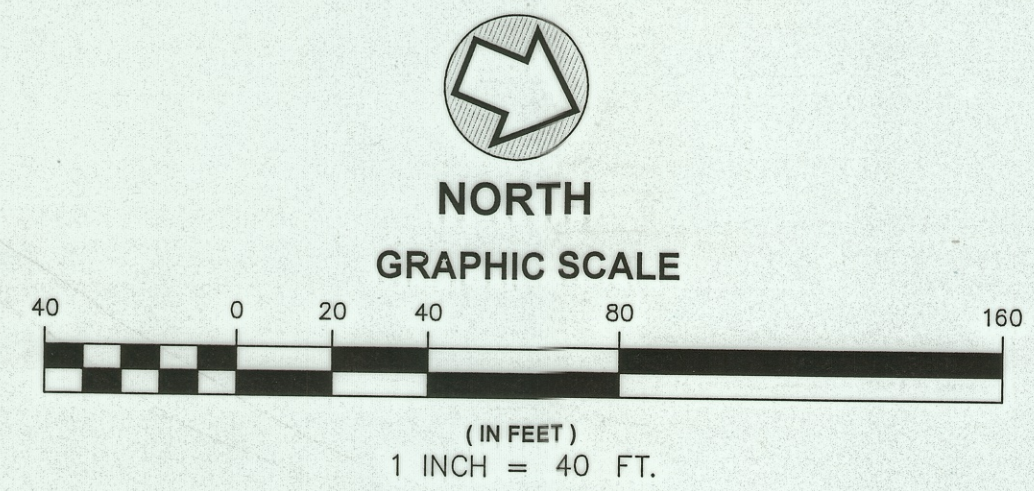

LINCOLN WAY WEST 100'

STATE ROUTE 21 (R/W VARIES)

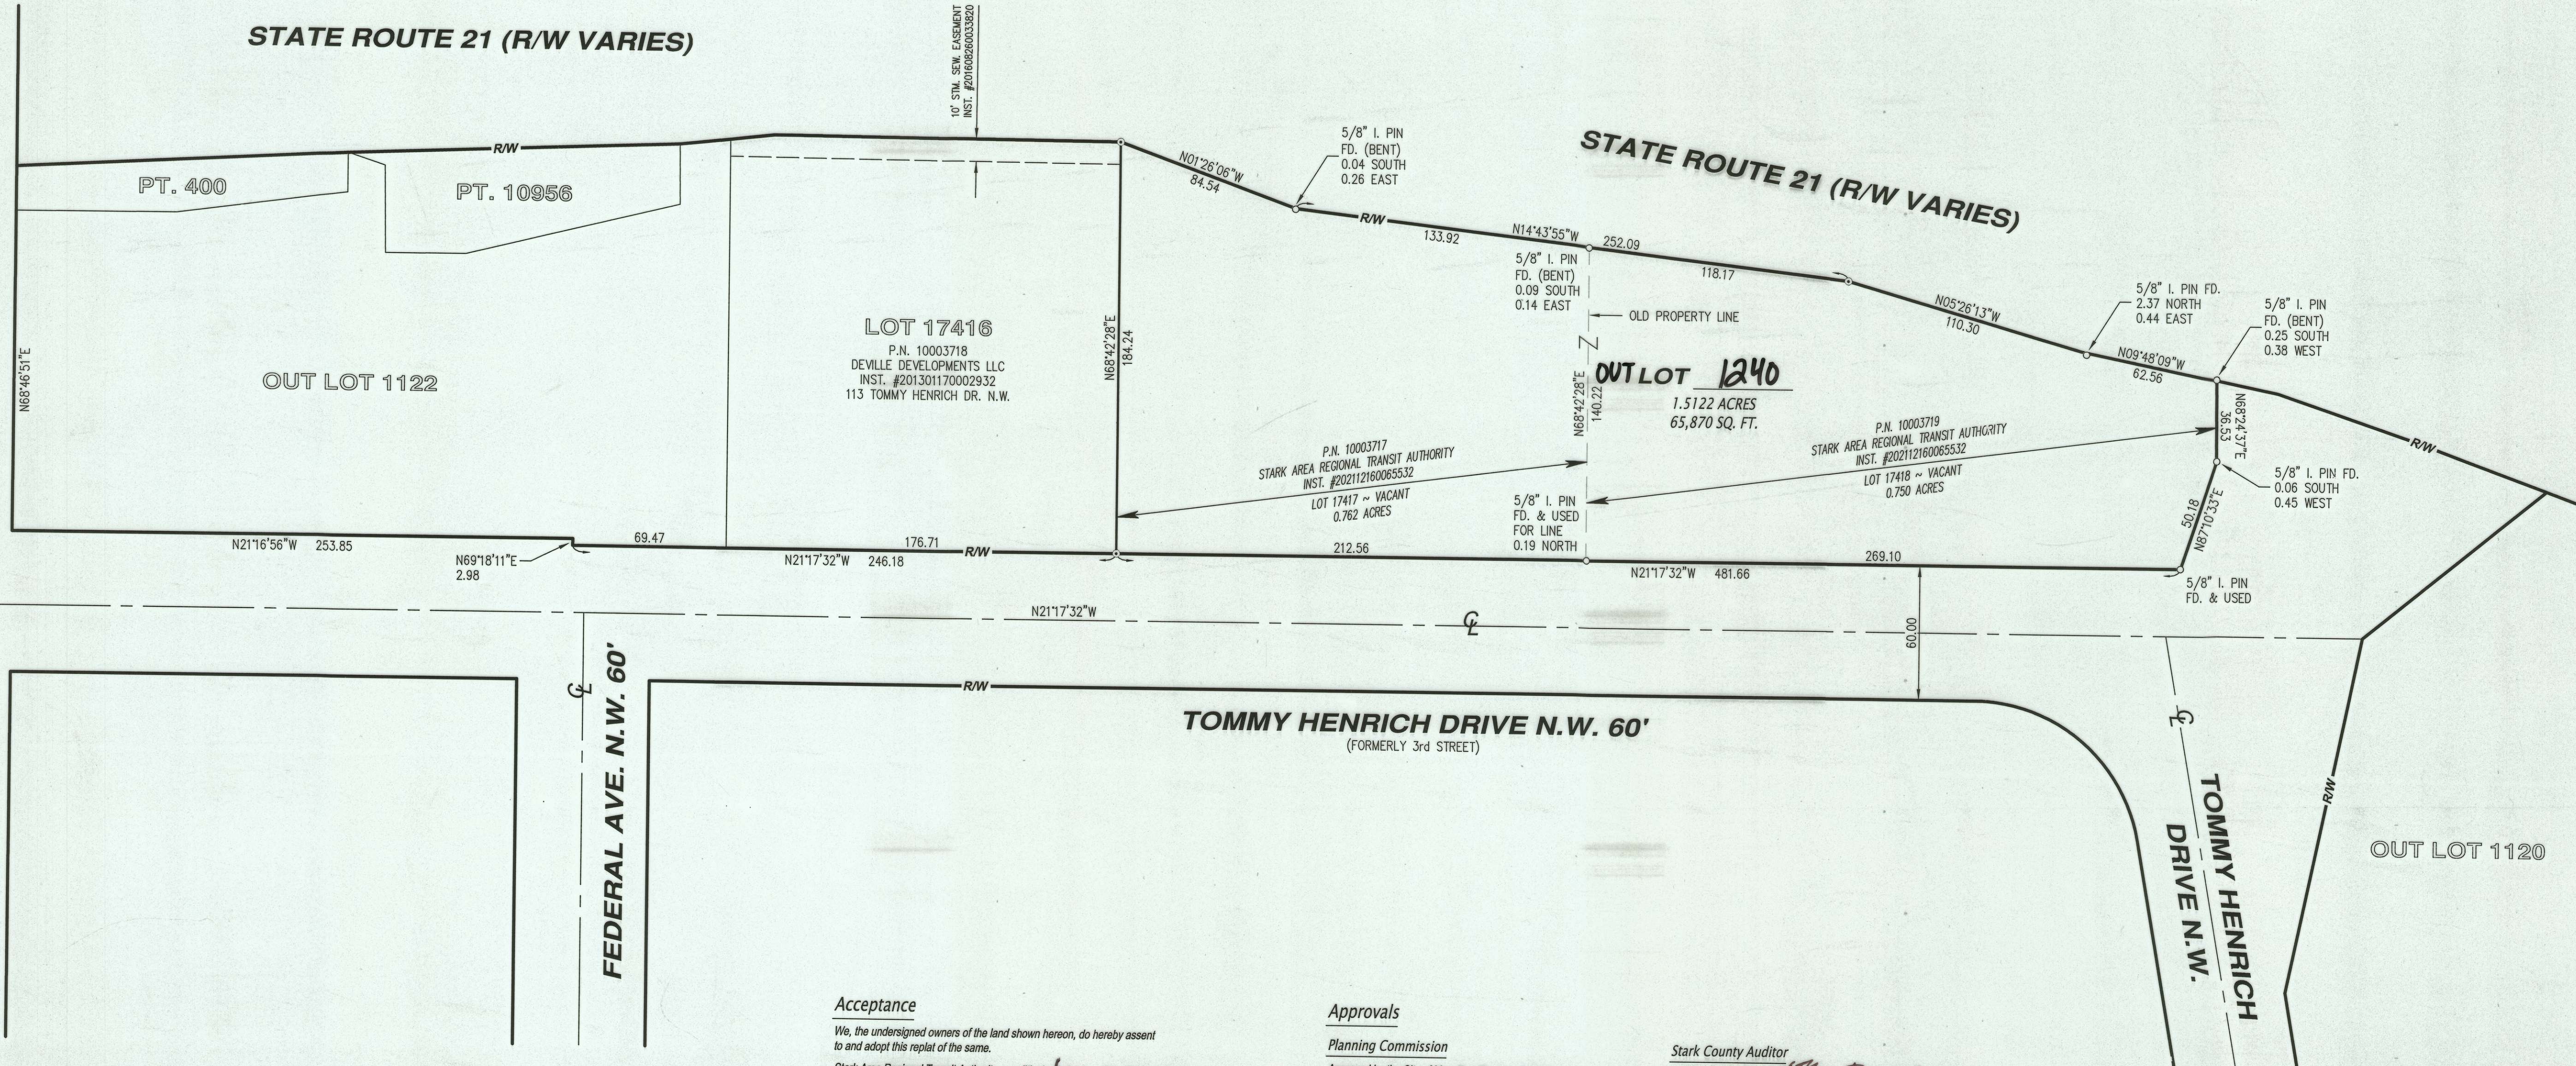

FEDERAL AVE. N.W. 60'

TOMMY HENRICH DRIVE N.W. 60'
(FORMERLY 3rd STREET)


TOMMY HENRICH
DRIVE N.W.

OUT LOT 1120

Survey Certification:

I do hereby certify that I have surveyed the premises and prepared this plat in accordance with the provisions of Chapter 4733-37 of the Ohio Administrative Code. Dimensions shown are expressed in feet and decimal parts thereof, all of which I certify to be correct to the best of my knowledge and belief.

Richard J. Kole
Richard J. Kole, Registered Land Surveyor #7889

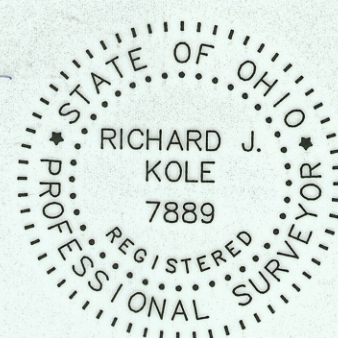

Basis of Bearings:

The bearing for the centerline of Tommy Henrich Drive N.W. (North 21° 17' 32" West) and is referenced to the Massillon City G.I.S. System.

Survey Data:

Lot Split Plat by Hammontree & Associates, LTD.
dated Dec. 12, 2012 (Inst. #201301170002932)

Acceptance

We, the undersigned owners of the land shown hereon, do hereby assent to and adopt this replat of the same.

Stark Area Regional Transit Authority, a political subdivision of the State of Ohio

Kurt W. Conrad
CEO
Title
Kurt W. Conrad
Print Name

State of Ohio
County of Stark
S.S.

Before me, a notary public in and for said County and State, personally appeared the above named *Kurt W. Conrad*, representation of the Stark Area Regional Transit Authority, a political subdivision of the State of Ohio, the corporation which executed the foregoing instrument, who acknowledge that he did sign said instrument as such representative in behalf of said corporation and by the authority of its board of directors; and that said instrument is his free act and deed individually and as such representative and the free and corporate act and deed of said corporation.

In witness, whereof, I have hereunto set my hand and official seal at *Cathon*, Ohio, this *23* day of *August*, 2022.

Richard J. Kole
Notary Public

My commission expires *8/19/2024*

Approvals

Planning Commission

Approved by the City of Massillon Planning Commission this *14* day of *September*, 2022.

C. Todd Locke
Chairman

C. Todd Locke
Print Name

David Maloy
Secretary

David Maloy
Print Name

City of Massillon

Approved and Lot Number *OL 1240* assigned this *2nd* day of *December*, 2022.

Barbara Syvester
Massillon

Barbara Syvester
Print Name

Stark County Auditor

Enter for transfer this *23rd* day of *December*, 2022.

Alan Harold
Alan Harold, Stark County Auditor


Stark County Recorder

Received for record this *14th* day of *JANUARY*, 2023.

Recorded in Ins. No. *202301110001011*

this *14th* day of *JANUARY*, 2023.

Jamie Walters
Jame Walters, Stark County Recorder

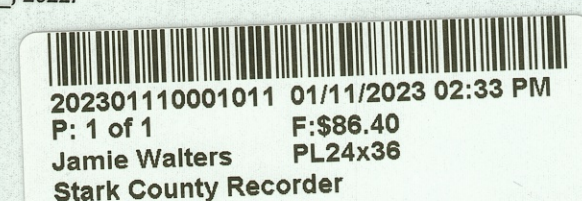

SYMBOL LEGEND

- 5/8" CAPPED (77889) IRON PIN SET
- IRON PIN FOUND

REPLAT

TOMMY HENRICH DRIVE LOT CONSOLIDATION
LOCATED IN THE CITY OF MASSILLON, COUNTY OF STARK, STATE OF OHIO
AND BEING ALL OF CITY LOTS 17417 and 17418.