



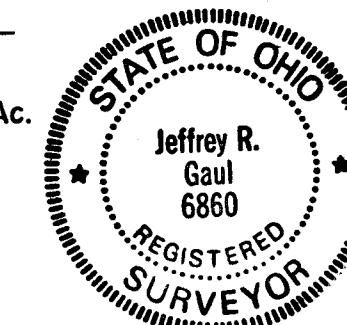

REPLAT OF PART OF OUTLOT 539
 KNOWN AS AND BEING PART OF OUTLOT 539 IN THE CITY OF MASSILLON, OHIO
 ALSO BEING PART OF SECTIONS 19, 20, 29, 30, IN PERRY TOWNSHIP (TWP 10N,
 RANGE 9W) IN THE COUNTY OF STARK, STATE OF OHIO.

DECEMBER 1997

SCALE: 1" = 200'

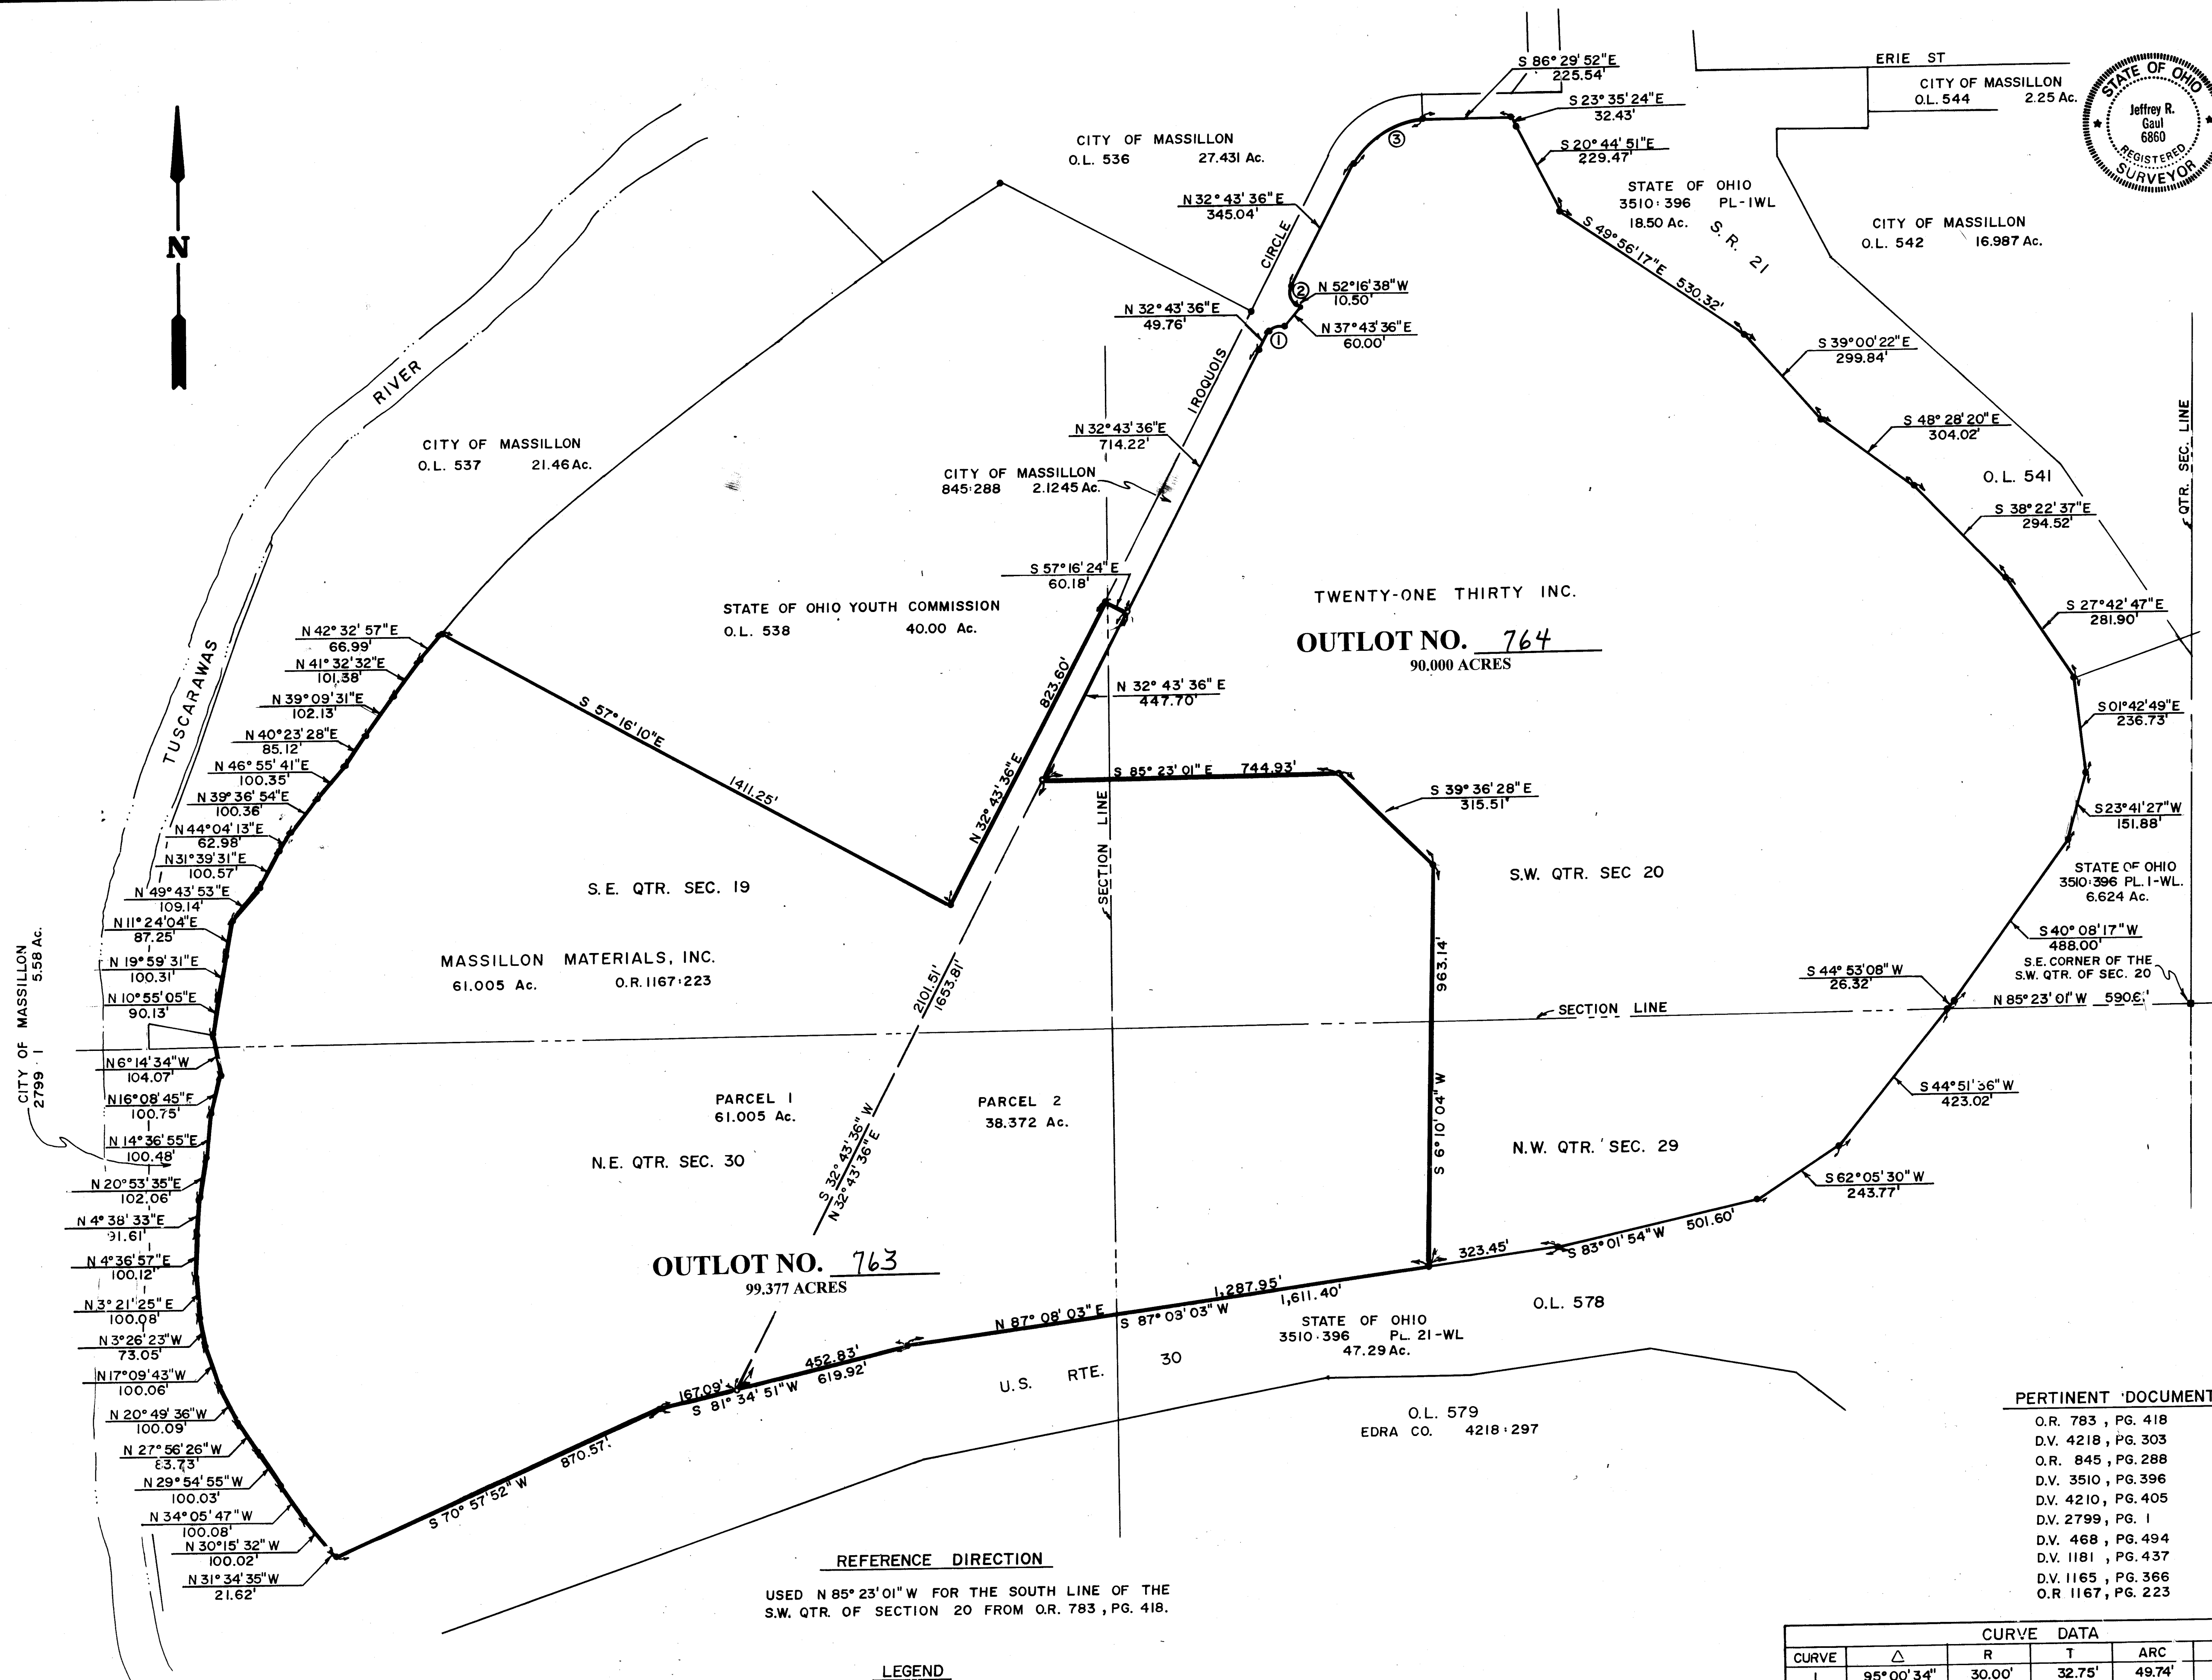

I HEREBY DECLARE THAT THIS PLAT OF PART OF OUTLOT 539 AN ALLOTMENT
 LOCATED IN THE CITY OF MASSILLON, STARK COUNTY, OHIO, IS A TRUE AND
 CORRECT SURVEY WHICH BALANCES AND CLOSES AND THE MONUMENTS SHOWN
 HEREON EXIST OR SHALL BE SET AS SHOWN, AND THAT ALL DIMENSIONAL DETAILS
 ARE CORRECT, AS SURVEYED BY ME THIS 23rd DAY OF DECEMBER
 1997.

Jeffrey R. Gaul
 JEFFREY R. GAUL P.S. 6860

KNOW ALL MEN BY THESE PRESENTS THAT WE, THE UNDERSIGNED OWNERS OF THE
 LAND SHOWN N THIS PLAT, DO HEREBY APPROVE OF THE PLAT, AND DO HEREBY
 DEDICATE TO THE PUBLIC, FOREVER, ANY LANDS FOR PUBLIC PURPOSES SHOWN
 HEREON.

WITNESSES: *Cliff K. Kutz* OWNER: *FOR MASSILLON MATERIALS INC. AND*
Andrew B. Good *TWENTY-ONE THIRTY, INC.*
Howard S. Wenger

STATE OF OHIO
COUNTY OF STARK

BEFORE ME, A NOTARY PUBLIC IN AND FOR SAID COUNTY AND STATE PERSONALLY
 APPEARED THE ABOVE SIGNED OWNERS OF THE LAND SHOWN ON THIS PLAT, WHO
 ACKNOWLEDGED THAT THEY DID SIGN THE FOREGOING INSTRUMENT AND THAT IT
 WAS THEIR FREE ACT AND DEED ACCORDING TO LAW. IN TESTIMONY WHEREOF I
 HAVE HEREUNTO SUBSCRIBED MY HAND AND AFFIXED MY OFFICIAL SEAL THIS
30 DAY OF DECEMBER 1997.

Greg M. Hartz
 Notary Public, State of Ohio
 My Commission Expires June 18, 1999

Cliff K. Kutz
 NOTARY PUBLIC

CITY PLANNING COMMISSION:
 APPROVED BY THE MASSILLON CITY PLANNING COMMISSION THIS 14th DAY OF
JANUARY 1998.

James J. Bunkers
 SECRETARY

Paul J. Wilson
 CHAIRMAN

CITY ENGINEER:
 I HEREBY APPROVE THIS PLAT AND ASSIGN LOT NUMBERS SHOWN HEREON.

James J. Bunkers
 JAMES BENEKOS, P.E. CITY ENGINEER

STARK COUNTY AUDITOR:
 ENTERED FOR TRANSFER BY THE STARK COUNTY AUDITOR THIS 20th DAY OF
February 1998.

Paul J. Wilson
 STARK COUNTY AUDITOR

STARK COUNTY RECORDER:
 RECEIVED BY THE STARK COUNTY RECORDER THIS 20th DAY OF Feb.
 1998, AND RECORDED IN PLAT BOOK 64, PAGE 73.

Paul J. Wilson
 STARK COUNTY RECORDER