



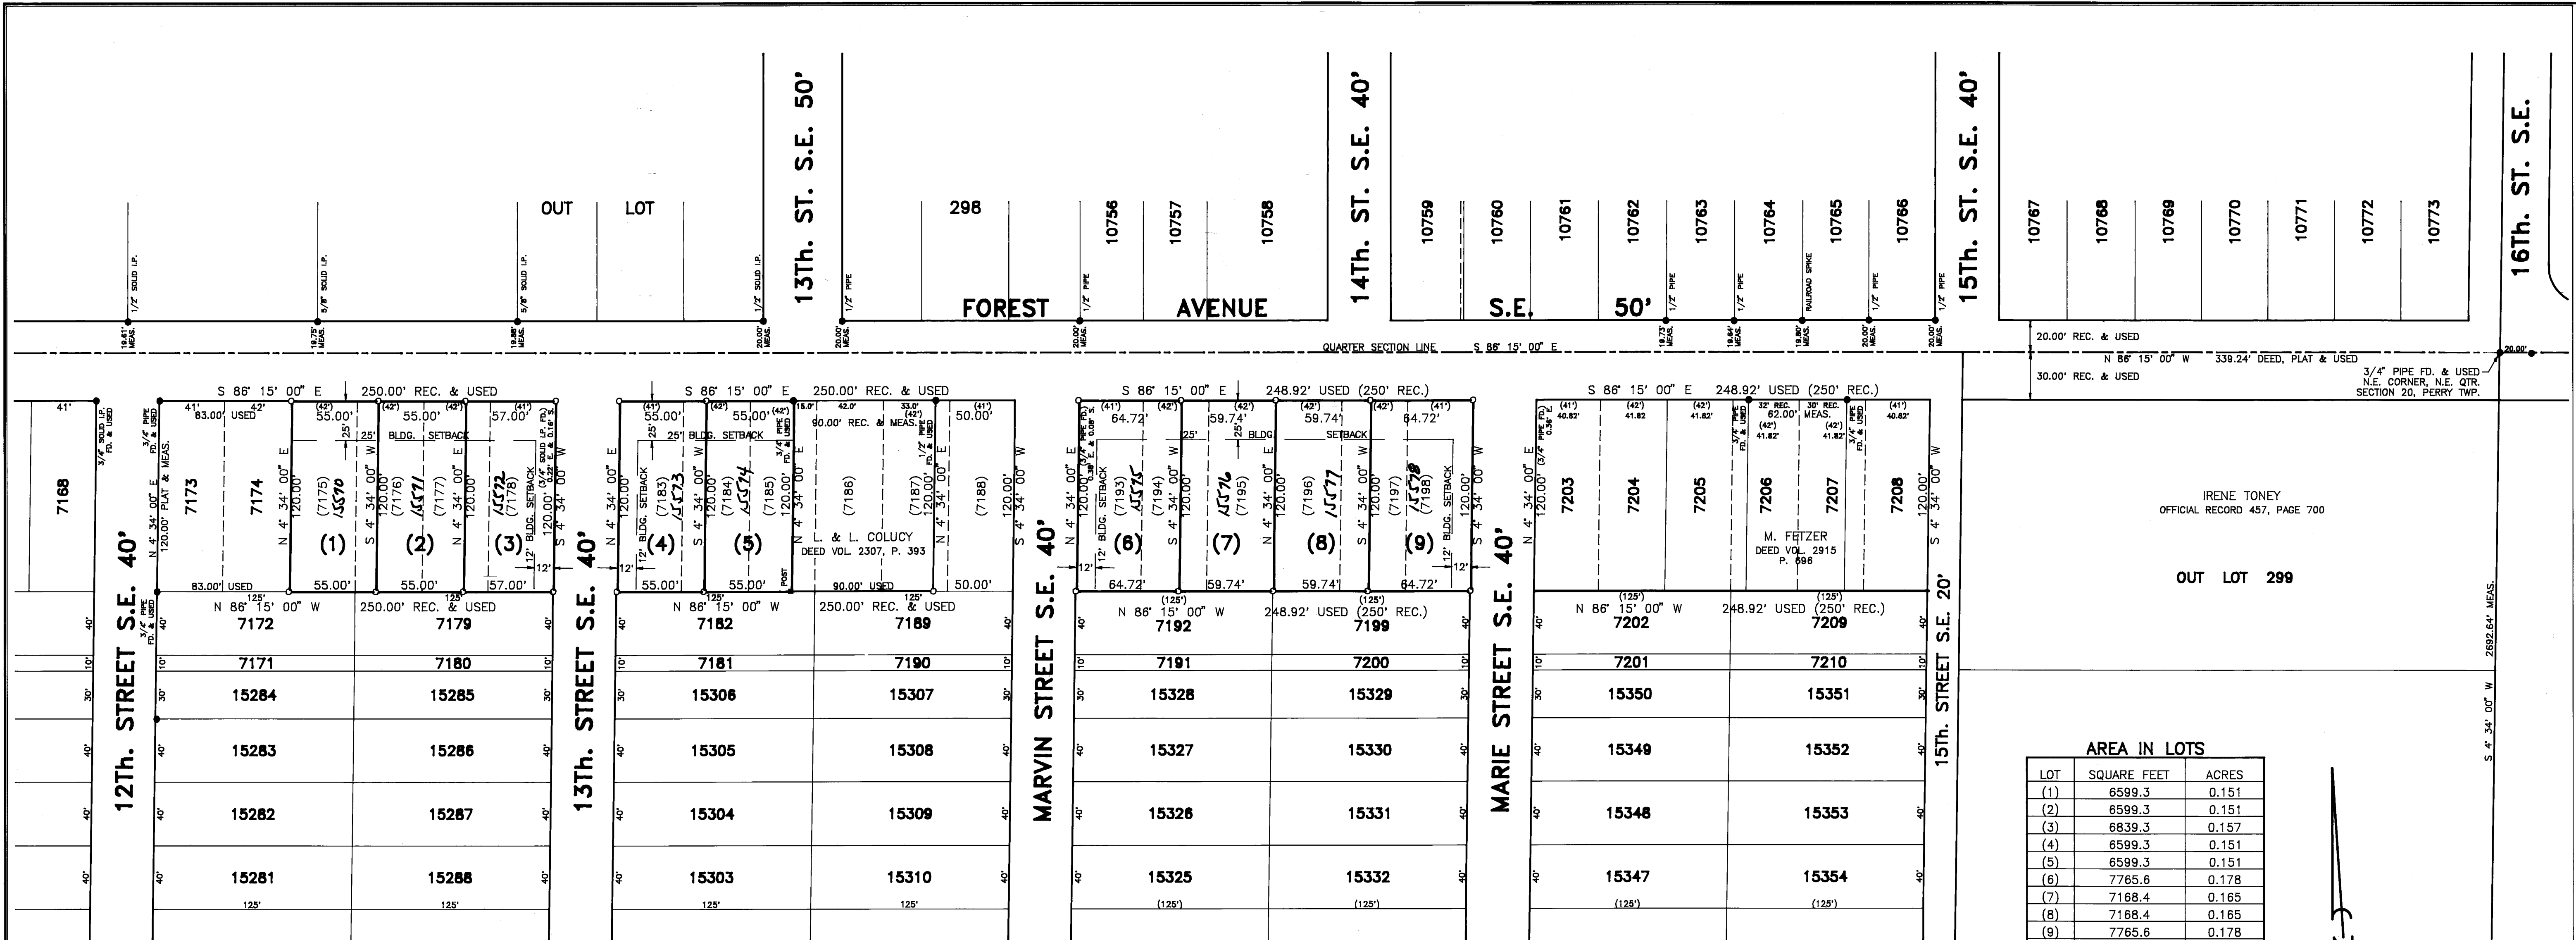

AREA IN LOTS		
LOT	SQUARE FEET	ACRES
(1)	6599.3	0.151
(2)	6599.3	0.151
(3)	6839.3	0.157
(4)	6599.3	0.151
(5)	6599.3	0.151
(6)	7765.6	0.178
(7)	7168.4	0.165
(8)	7168.4	0.165
(9)	7765.6	0.178

REPLAT


ALL OF LOTS 7175, 7176, 7177, 7178, 7183, 7184, 7193, 7194, 7195, 7196, 7197, 7198, AND PART OF LOT 7185 IN THE CITY OF MASSILLON, STARK COUNTY, OHIO MAY, 1998

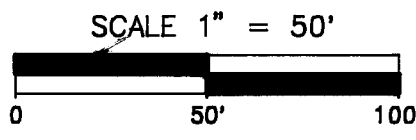

OWNER/DEVELOPER
SEVILLE DEVELOPERS, INC.
464 ETHERIDGE BLVD.
CANAL FULTON, OHIO 44614
330-854-4591

I HEREBY CERTIFY THAT THIS IS A CORRECT REPLAT OF ALL OF LOTS 7175, 7176, 7177, 7178, 7183, 7184, 7193, 7194, 7195, 7196, 7197, 7198 AND PART OF LOT 7185, IN THE CITY OF MASSILLON, COUNTY OF STARK, STATE OF OHIO, IS A TRUE AND CORRECT SURVEY MADE BY ME WHICH BALANCES AND CLOSES, THE MONUMENTS SHOWN HEREON EXIST OR SHALL BE SET AS SHOWN, AND THAT ALL DIMENSIONAL AND GEODETIC DETAILS ARE CORRECT.

Robert D. Allison
ROBERT D. ALLISON, REGISTERED SURVEYOR 6589

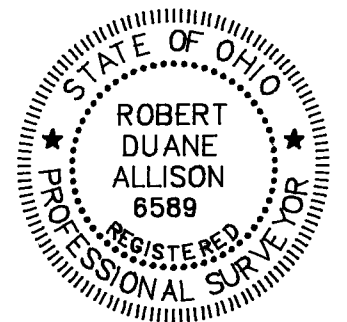

KNOW ALL MEN BY THESE PRESENTS THAT WE, THE UNDERSIGNED OWNERS OF THE LAND SHOWN ON THIS PLAT, DO HEREBY ACKNOWLEDGE THE MAKING OF THE SAME TO BE OUR FREE ACT AND DEED.

WITNESS
Fred E. Etheridge
FRED E. ETHERIDGE

WITNESS
Janet M. Suderow
JANET M. SUDEROW

OWNER
Ken Schalm (VP)
KEN SCHALMO, VICE-PRESIDENT
Tammy Shiplett (Sec)
TAMMY SHIPLETT, SECRETARY

STATE OF OHIO
COUNTY OF STARK S.S.

BEFORE ME, A NOTARY PUBLIC IN AND FOR SAID COUNTY AND STATE, PERSONALLY APPEARED THE ABOVE SIGNED OWNERS WHO ACKNOWLEDGE THAT THEY DID SIGN THE FOREGOING INSTRUMENT AND THAT IT WAS THEIR FREE ACT AND DEED, IN WITNESS WHEREOF, I HERETO SET MY HAND AND SEAL THIS 15th DAY OF MAY, 1998.

MY COMMISSION EXPIRES: SEPTEMBER 23rd, 1998

Fred E. Etheridge
NOTARY PUBLIC
FRED E. ETHERIDGE

APPROVED AND ACCEPTED BY THE CITY OF MASSILLON PLANNING COMMISSION, THIS 13th DAY OF MAY, 1998.

Andy Wilson
CHAIRMAN

James J. Bunkles
SECRETARY

LOT NUMBERS 15570, 15571, 15572, 15573, 15574, 15575, 15576, 15577, 15578

ASSIGNED BY THE MASSILLON CITY ENGINEER THIS 15 DAY OF MAY, 1998.

James J. Bunkles
MASSILLON CITY ENGINEER

ENTERED FOR TRANSFER THIS 20th DAY OF MAY, 1998.

Janet W. Brighton
STARK COUNTY AUDITOR
Debbie L. Lister
Deputy Auditor

RECEIVED FOR RECORD THIS 20th DAY OF May, 1998. RECORDED IN PLAT BOOK 64, PAGE 117.

James J. Bunkles
STARK COUNTY RECORDER

- NOTES:
- BEARINGS ARE REFERENCED TO N 86° 15' 00" W, THE NORTH LINE OF THE NORTHEAST QTR. OF SECTION 20, PERRY TWP., AS RECORDED IN FOREST HILL ALLOTMENT, PLAT BOOK 13, PAGE 30.
 - ⊙ INDICATES STANDARD COUNTY MONUMENT FOUND.
 - INDICATES IRON PIN FOUND.
 - INDICATES 1/2" SOLID IRON PIN WITH "CIVIL DESIGN" CAP SET OR TO BE SET.
 - SURVEY REFERENCES:
TAX MAPS
DEEDS AS NOTED
PLAT BOOK 13, PAGE 30, FOREST HILL ALLOTMENT
PLAT BOOK 26, PAGE 117, MORDOR ESTATES
PLAT BOOK 61, PAGE 131, FOREST-ERIE AREA ANNEXATION
PLAT OF SURVEY BY F.B. GILCREST, DATED OCT. 1919
PLAT OF SURVEY BY HAMMONTREE & ASSOCIATES, LTD., DATED SEPT. 19, 1977
PLAT OF SURVEY BY HAMMONTREE & ASSOCIATES, LTD., DATED JUNE 17, 1980
PLAT OF SURVEY BY ROBERT F. WAGONER, DATED JUNE, 1994
STARK COUNTY ENGINEER ROAD RECORD 9, PAGE 33
STARK COUNTY ENGINEER FIELD BOOK 456, PAGE 79
 - LOTS ARE CONVEYED TO SEVILLE DEVELOPERS, INC. AS RECORDED IN OFFICIAL INSTRUMENT 98024743 AND OFFICIAL INSTRUMENT 98021479
 - ALL LOTS TO HAVE SANITARY SEWER.

Civil Design Associates, Inc.
Consulting Engineers & Surveyors
1760 BRIGHTWOOD ROAD S.E.
NEW PHILADELPHIA, OHIO 44663
(330) 359-4242

REPLAT
FOR SEVILLE DEVELOPERS, INC.
IN THE CITY OF MASSILLON
STARK COUNTY, OHIO

REVISIONS	
DATE	BY

PROJECT No.
98015
SHEET No.
1 OF 1
DATE:
MAY 5, 1998
DRAWN BY:
RDA
98015RP1.DWG