

DEIBEL SURVEYING INC.
115 BROAD AVE., N.W.
CANTON, OHIO 44708
(330)455-2999


Bearings are based on N00°25'00" W
for the west line of Northeast Quarter
Section 14, Tuscarawas Township per
Official Record 1743, page 30.

LEGEND:

- MONUMENTATION FOUND
- 5/8" STEEL ROD SET
- △ RAILROAD SPIKE FOUND
- ⊕ MONUMENT AT QUARTER CORNER
- () RECORD

SOURCES USED:

1. TAX MAPS
 - MASSILLON 48
 - MASSILLON 38
 - NORTHEAST QUARTER SECTION 14, TUSCARAWAS TWP.
2. DEEDS
 - O.R. 1350 PAGE 580
 - O.R. 1743 PAGE 30
 - R.I. 96051249
 - R.I. 96051250
3. SURVEYS
 - HINTON DATED MARCH, 1996
 - DEIBEL DATED OCTOBER, 1991
 - DEBOS DATED JUNE 10, 1976
 - DEBOS DATED MARCH 31, 1990
 - FOX DATED AUGUST 9, 1970
 - LANE DATED AUGUST, 1989
 - BOLT & GALLIGHER DATED JULY 9, 1969
 - CONERY DATED MAY 18, 1982
 - MASSILLON ANNEXATION PLAT DATED JUNE, 1991
PLAT BOOK 57 PAGE 58

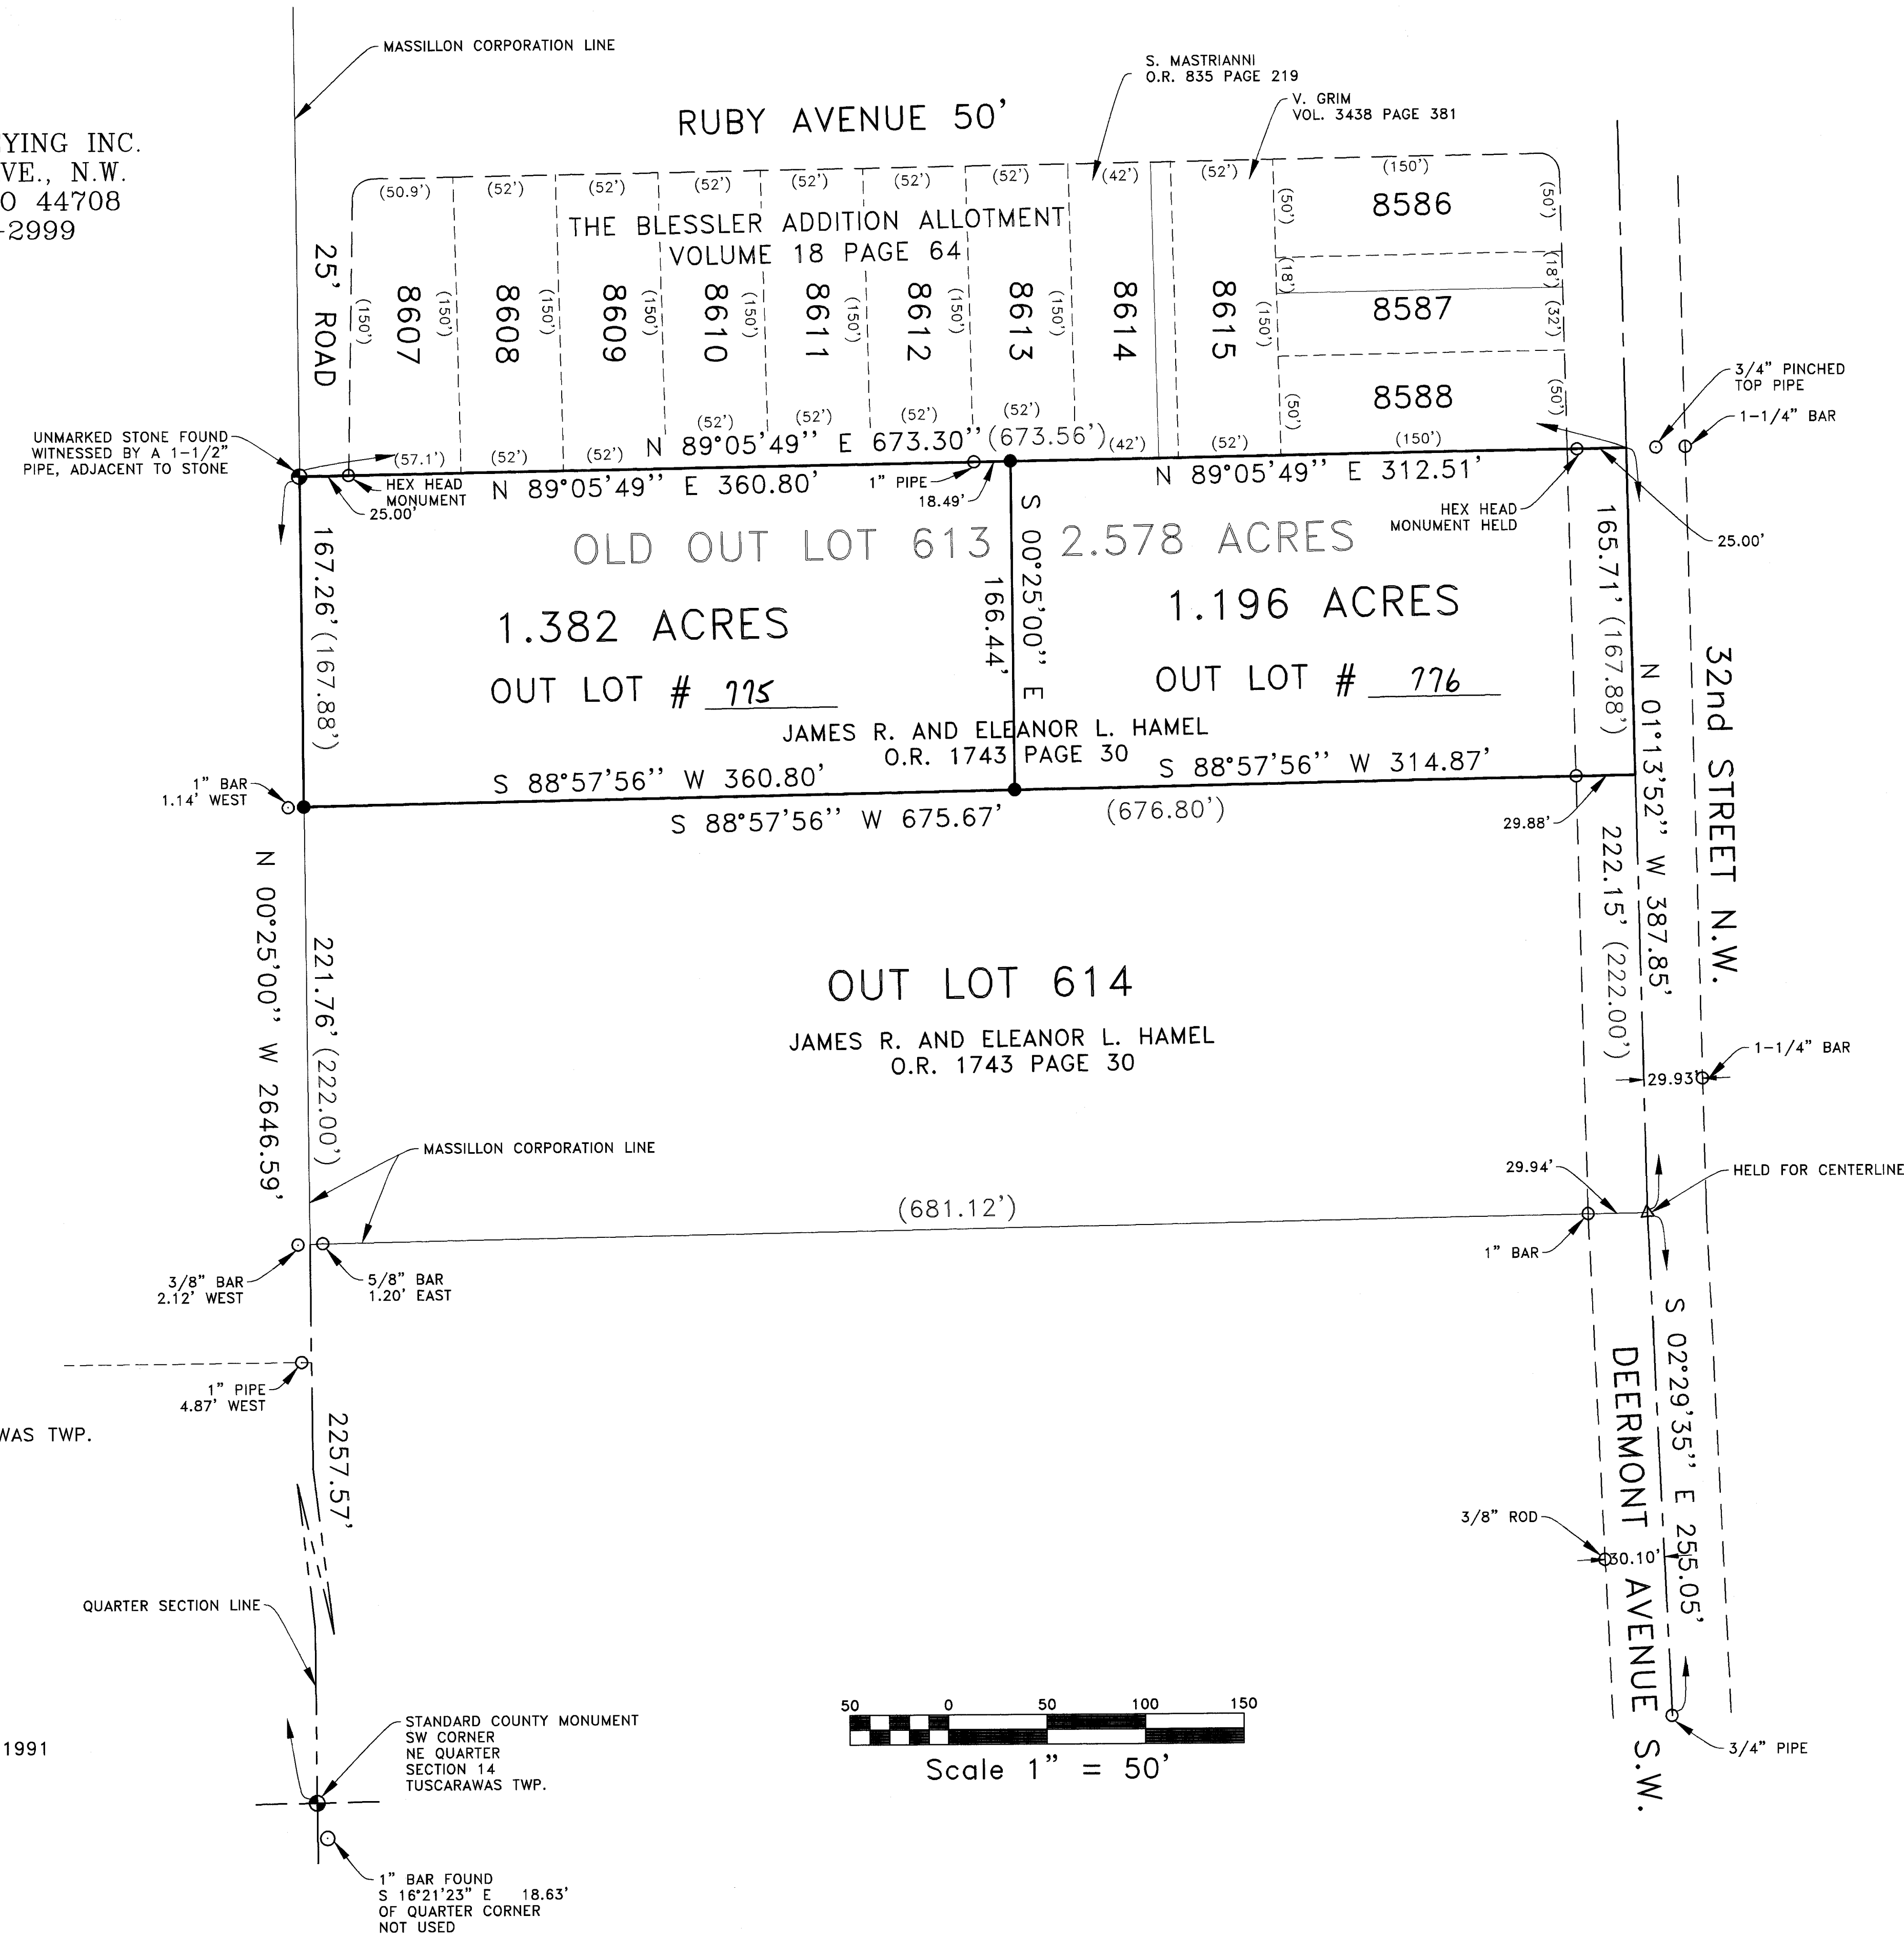

REPLAT
OF OUT LOT 613
IN THE CITY OF MASSILLON,
COUNTY OF STARK,
STATE OF OHIO.

CERTIFICATION

I HEREBY CERTIFY THIS PLAT ACCURATELY REPRESENTS A SURVEY MADE UNDER MY
SUPERVISION IN ACCORDANCE WITH THE MINIMUM STANDARDS FOR BOUNDARY SURVEYS
IN OHIO PUBLISHED IN CHAPTER 4733-37 OF THE OHIO ADMINISTRATIVE CODE.

Curtis G. Deibel 4/22/98
CURTIS G. DEIBEL DATE
REGISTERED PROFESSIONAL SURVEYOR #6673

PLANNING COMMISSION

APPROVED BY THE MASSILLON PLANNING COMMISSION AT A MEETING HELD
THIS 13th DAY OF MAY, 1998.

Fred J. Wilson *James J. Benekos*
CHAIRMAN SECRETARY
FRED J. WILSON JAMES J. BENEKOS, P.E., P.S.

MASSILLON CITY ENGINEER

OUT LOT NUMBERS 775, 776 ASSIGNED BY MASSILLON CITY ENGINEER.

James J. Benekos
JAMES J. BENEKOS, P.E., P.S.

ACKNOWLEDGMENT

KNOW ALL MEN BY THESE PRESENT, THAT WE THE UNDERSIGNED OWNERS OF THE LAND
DELINEATED HEREON, DO HEREBY ACKNOWLEDGE THE SIGNING OF THE SAME TO BE OUR FREE
ACT AND DEED, AND DO HEREBY REPLAT OUR LAND

WITNESSES

Jane Jones *Barbara Ballantine* *James R. Hamel*
JANE JONES BARBARA BALLANTINE JAMES R. HAMEL
Eleanor L. Hamel
ELEANOR L. HAMEL

BEFORE ME, A NOTARY PUBLIC, IN AND FOR SAID COUNTY AND STATE, PERSONALLY
APPEARED THE ABOVE WHO ACKNOWLEDGED THAT HE DID SIGN THE
FOREGOING INSTRUMENT, AND THAT THE SAME IS HIS FREE ACT AND DEED.
I HAVE HEREUNTO SET MY HAND AND OFFICIAL SEAL AT Massillon, FLORIDA.
THIS 30th DAY OF April, 1998.

Jane Jones
NOTARY PUBLIC

James L. Jones
MY COMMISSION # 0000012 EXPIRES
JANUARY 11, 2001
BORNED THRU TRUST FIRM INSURANCE, INC.
MY COMMISSION EXPIRES

STARK COUNTY RECORDER


RECEIVED FOR RECORD THIS 25th DAY OF JUNE, 1998.
RECORDED IN VOLUME 64, PAGE 137
THIS 25th DAY OF June, 1998.

Jane Jones
STARK COUNTY RECORDER

STARK COUNTY AUDITOR

ENTER FOR TRANSFER THIS DAY OF , 1998.

Janet Wein-Craig by *Patricia Ballot*
STARK COUNTY AUDITOR Deputy Auditor

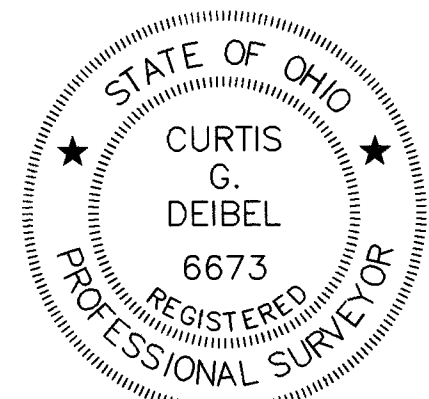

Surveyed 8/99 P. 18
Approved 10/99 not recorded
as of 1/99