


REPLAT OF LOTS 15046 AND 15047

ST. ANDREWS GOLF EATATES NO. 1
PLAT VOL. 60, pp. 105-106
STARK COUNTY RECORDS

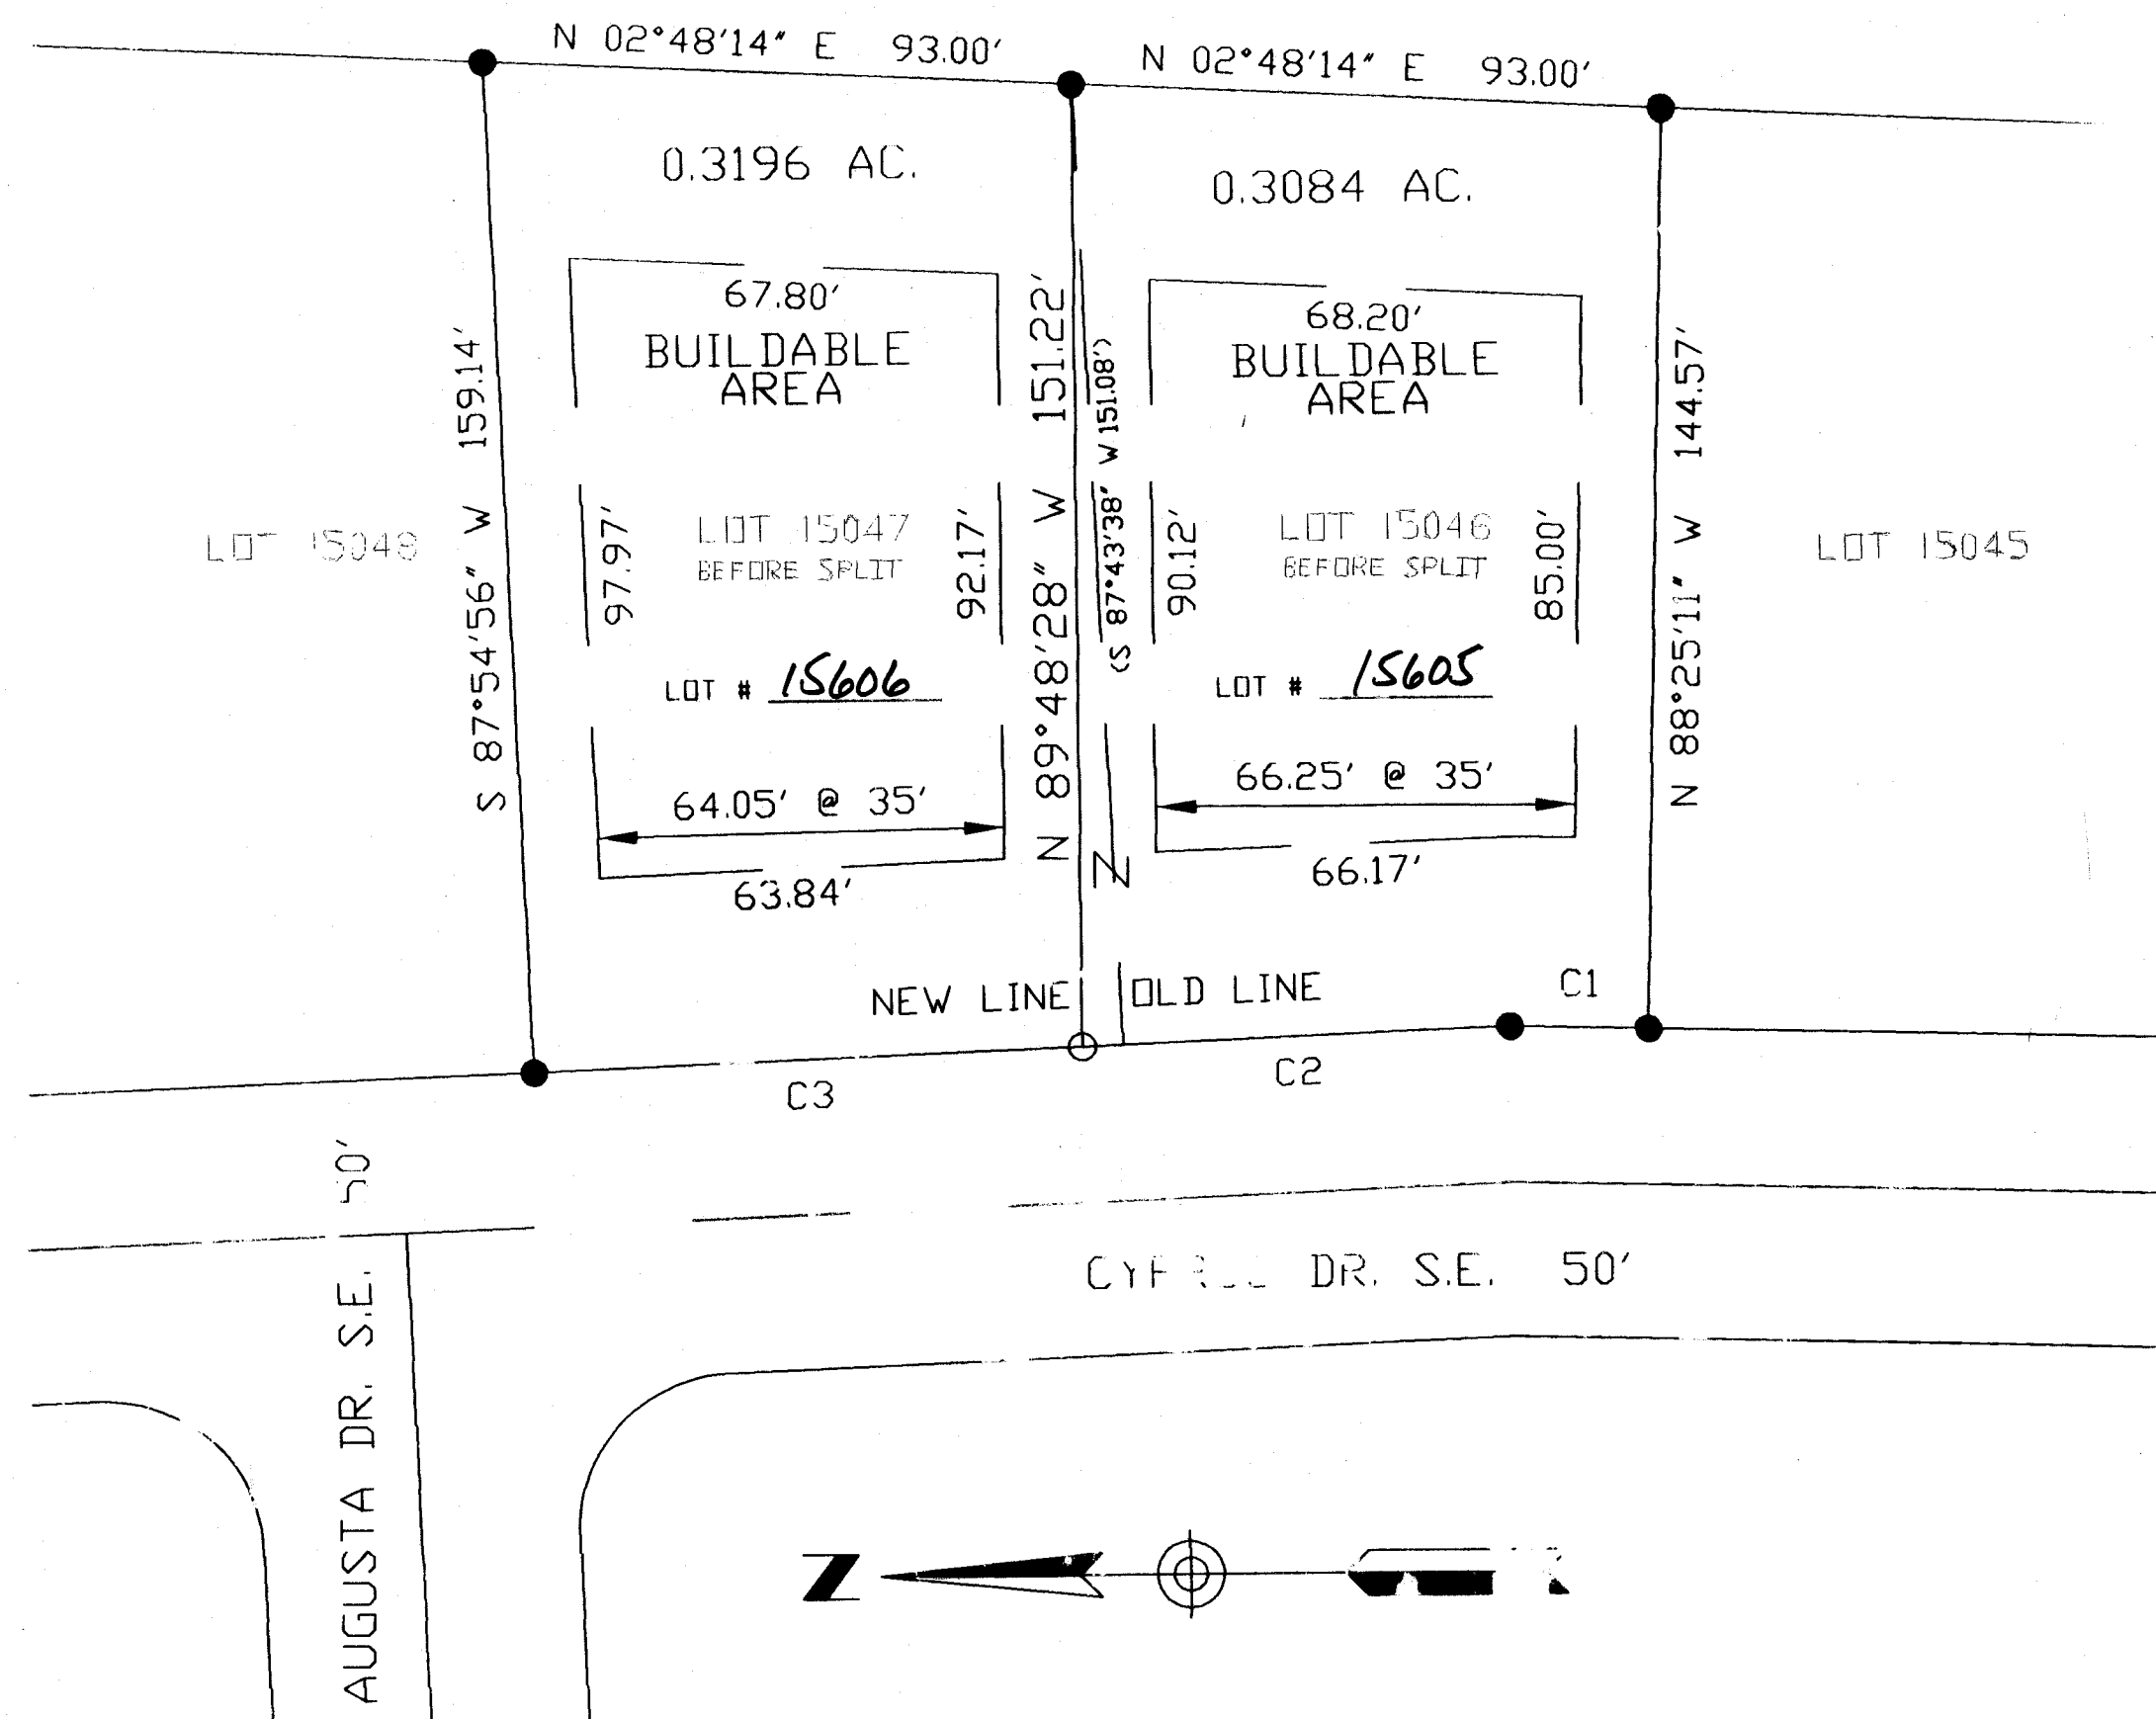

30' 60' 90'
SCALE: 1" = 30'

LEGEND

- IRON PIN FOUND
- IRON PIN SET
- C3 REFERS TO CURVE TABLE


CURVE	R/DIUS	ARC LENGTH	CHORD LEN	CHORD BEARING	DELTA ANGLE	TANGENT
C1	12(14.20')	21.84'	21.84'	S 01°30'23" W	00°05'57"	10.92'
C2	28(43.10')	67.63'	67.63'	S 02°18'50" E	00°08'12"	33.82'
C3	28(43.10')	86.65'	86.65'	S 02°09'29" E	00°10'31"	43.33'

I HEREBY CERTIFY THAT I HAVE SURVEYED THE PROPERTY SHOWN HEREON
AND THAT IT IS CORRECT TO THE BEST OF MY KNOWLEDGE AND BELIEF

BRETT BEDORE, P.S. NO. 7783

DATE

6/18/98

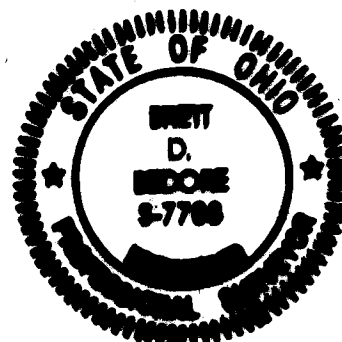

G. R. Lockhart
OWNER
W. G. LOCKHART CONSTRUCTION INC.
A. R. LOCKHART, PRESIDENT

Jill Meyers
WITNESS
JILL MEYERS

Eva L. Moreland
WITNESS
EVA L. MORELAND

STATE OF OHIO }
COUNTY OF SUMMIT } SS:

BEFORE ME, A NOTARY PUBLIC, IN AND FOR SAID COUNTY AND STATE,
PERSONALLY APPEARED THE ABOVE NAMED OWNER OF THE LAND, WHO ACKNOWLEDGED
THE MAKING AND SIGNING OF FOREGOING INSTRUMENT TO BE HIS FREE ACT AND
DEED.

IN TESTIMONY WHEREOF, I HERETO SET MY HAND AND OFFICIAL SEAL AT
AKRON, OHIO THIS 19th DAY OF JUNE, 1998.

MY COMMISSION EXPIRES 6-13-99

Mark S. Moore
OWNER
MARK S. MOORE

Jill Meyers
WITNESS
JILL MEYERS

Eva L. Moreland
WITNESS
EVA L. MORELAND

STATE OF OHIO }
COUNTY OF SUMMIT } SS:

BEFORE ME, A NOTARY PUBLIC, IN AND FOR SAID COUNTY AND STATE,
PERSONALLY APPEARED THE ABOVE NAMED OWNER OF THE LAND, WHO ACKNOWLEDGED
THE MAKING AND SIGNING OF FOREGOING INSTRUMENT TO BE HIS FREE ACT AND
DEED.

IN TESTIMONY WHEREOF, I HERETO SET MY HAND AND OFFICIAL SEAL AT
AKRON, OHIO THIS 19th DAY OF JUNE, 1998.

MY COMMISSION EXPIRES 6-13-99

Jill M. Moore
OWNER
JILL M. MOORE

Jill Meyers
WITNESS
JILL MEYERS

Eva L. Moreland
WITNESS
EVA L. MORELAND

STATE OF OHIO }
COUNTY OF SUMMIT } SS:

BEFORE ME, A NOTARY PUBLIC, IN AND FOR SAID COUNTY AND STATE,
PERSONALLY APPEARED THE ABOVE NAMED OWNER OF THE LAND, WHO ACKNOWLEDGED
THE MAKING AND SIGNING OF FOREGOING INSTRUMENT TO BE HIS FREE ACT AND
DEED.

IN TESTIMONY WHEREOF, I HERETO SET MY HAND AND OFFICIAL SEAL AT
AKRON, OHIO THIS 19th DAY OF JUNE, 1998.

MY COMMISSION EXPIRES 6-13-99

APPROVED BY THE CITY OF MASSILLON PLANNING COMMISSION THIS
8th DAY OF JULY, 1998

Reed J. Wilson
CHAIRMAN

Tamara J. Banks
SECRETARY

Received for Record 8-5-98

Jane Vignas
STARK COUNTY RECORDER

8-5-98
DATE

Janet W. Craighan by Patricia F. Jett
STARK COUNTY AUDITOR

8/5/98
DATE

NEW LOT NO. 15605 & 15606 ASSIGNED

Tamara J. Banks
MASSILLON CITY ENGINEER

7/8/98
DATE