




REPLAT OF PART OF OUTLOT 279

KNOWN AS BEING PART OF OUTLOT 279 IN THE CITY OF MASSILLON,
STARK COUNTY, OHIO.

BY:
BUCKEYE SURVEYING SERVICES, INC.
2223 FULTON DR. N.W.
CANTON, OHIO 44709
PHONE: 453-8339

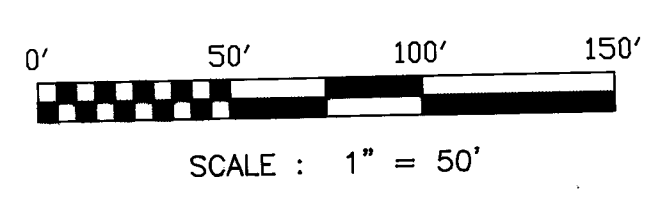

DATE: JUNE, 1998

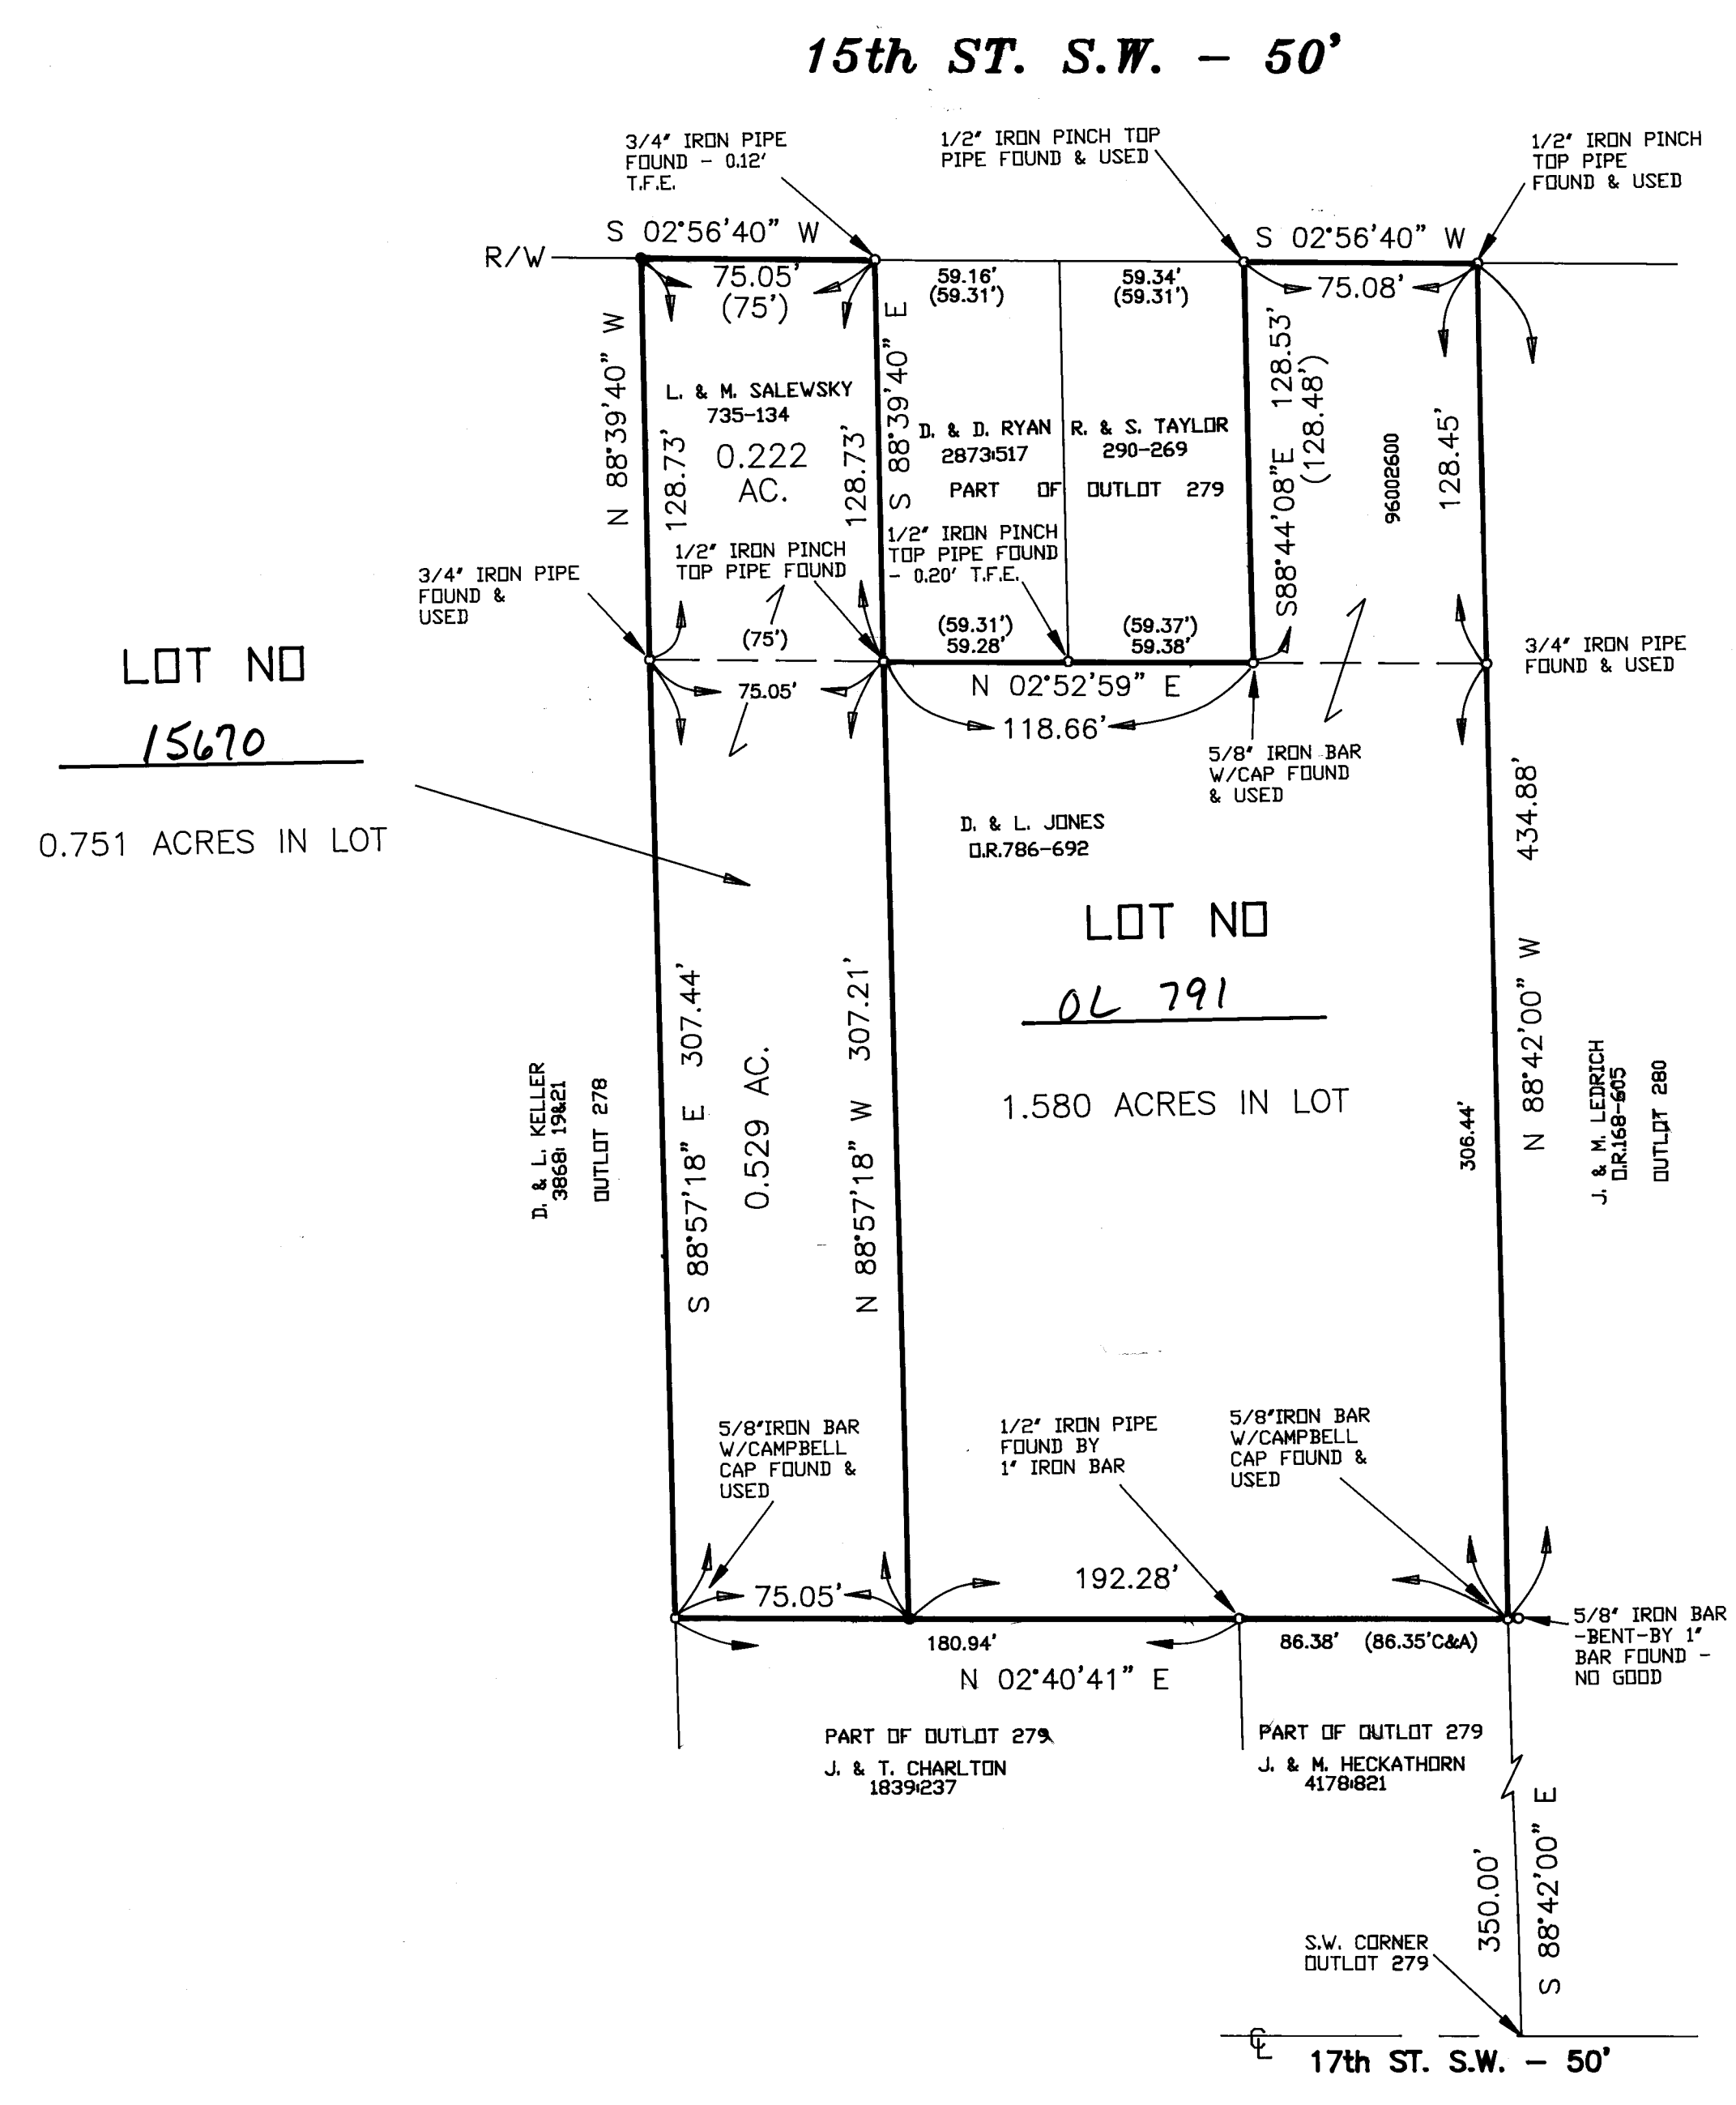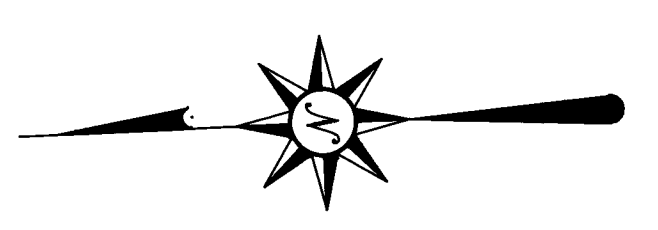

ACREAGE SUMMARY

LOTS	2.331 AC.
STREETS	0.000 AC.
TOTAL	2.331 AC.


- INDICATES 5/8" IRON BAR SET
- () INDICATES RECORD DATA.

DATA USED:
TAX MAPS - MASSILLON 51 & 61
DEEDS AS SHOWN
SURVEYS BY CAMPBELL & ASSOC. 1/89,
WAGONER 11/61, PIPER 10/60.

BASIS OF BEARINGS:
S88°42'00"E ON THE
SOUTH LINE OF OUTLOT 279 AS PER
O.R.786, PG.692.

I HEREBY DECLARE THAT THIS PLAT OF PART OF OUTLOT 279 AN ALLOTMENT LOCATED IN THE CITY OF MASSILLON, STARK COUNTY, OHIO, IS A TRUE AND CORRECT SURVEY WHICH BALANCES AND CLOSES AND THE MONUMENTS SHOWN HEREON EXIST OR SHALL BE SET AS SHOWN, AND THAT ALL DIMENSIONAL DETAILS ARE CORRECT, AS SURVEYED BY BUCKEYE SURVEYING SERVICES, INC., IN JUNE OF 1998.

BRUCE D. CONERY, P.S. NO. 6499

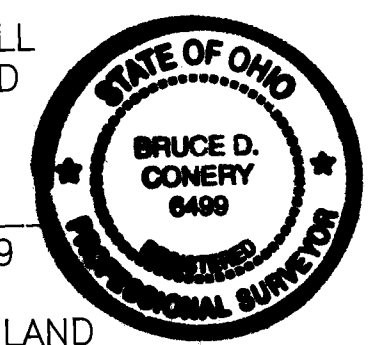

KNOW ALL MEN BY THESE PRESENTS THAT WE, THE UNDERSIGNED OWNERS OF THE LAND SHOWN ON THIS PLAT, DO HEREBY APPROVE THE PLAT, AND DO HEREBY DEDICATE TO THE PUBLIC, FOREVER, ALL THE LANDS FOR PUBLIC PURPOSES SHOWN HEREON.

WITNESSES:

OWNER:

Linda L. Fowler
Jennifer L. Dock
Jennifer L. Dock

Douglas P. Jones
DOUGLAS P. JONES

Lori J. Jones
LORI J. JONES

Lester G. Salewsky Jr.
LESTER G. SALEWSKY JR.

Michelle R. Salewsky
MICHELLE R. SALEWSKY

STATE OF OHIO)
COUNTY OF STARK) SS

BEFORE ME, A NOTARY PUBLIC IN AND FOR SAID COUNTY AND STATE PERSONALLY APPEARED THE ABOVE SIGNED OWNERS OF THE LAND SHOWN ON THIS PLAT, WHO ACKNOWLEDGED THAT THEY DID SIGN THE FOREGOING INSTRUMENT AND THAT IT WAS THEIR FREE ACT AND DEED ACCORDING TO LAW. IN TESTIMONY WHEREOF, I HAVE HEREUNTO SUBSCRIBED MY HAND AND AFFIXED MY OFFICIAL SEAL AT Massillon, OHIO, THIS 30 DAY OF June, 1998.

Cynthia A. Wagner
NOTARY PUBLIC

CITY PLANNING COMMISSION:
APPROVED BY THE MASSILLON CITY PLANNING COMMISSION THIS 12th DAY OF August, 1998.

Tamara J. Bunkers
SECRETARY

Geoff Wilson
CHAIRMAN

CITY COUNCIL:
COUNCIL ACCEPTANCE NOT NECESSARY, NO STREET DEDICATION HEREON,
PER SECTION 1107.3 (b) (3) CODIFIED ORDINANCES OF MASSILLON, OHIO.

CITY ENGINEER:
I HEREBY APPROVE THIS PLAT AND ASSIGN THE LOT NUMBERS SHOWN HEREON.

Tamara J. Bunkers
CITY ENGINEER

STARK COUNTY AUDITOR:
ENTERED FOR TRANSFER BY THE STARK COUNTY AUDITOR THIS 22 DAY OF September, 1998.

Janet Ann Reighton by Patricia T. Tull
STARK COUNTY AUDITOR Deputy Auditor

STARK COUNTY RECORDER:
RECEIVED BY THE STARK COUNTY RECORDER THIS 22ND DAY OF September, 1998, AND RECORDED IN PLAT BOOK 65, PAGE 37.
See 43.30

Cane Higgins
STARK COUNTY RECORDER