

REPLAT

Being Lot Numbers 1726, 1727, 1728, and Part of 1729 in the City of Massillon, County of Stark, Ohio.


SCALE: 1" = 20'

DATE: AUG. 6, 1998




Refs Used:

Survey of Lot #1718, 4/5/30, FB 90, Pg 34
Survey of Lot #1721, 5/1/30 Rice & Wallace
Riverside Addition PR 2-44, April 27, 1868
Survey of Lot #1730, 6/12/52 H.M. Piper
Massillon City Tax Map 52

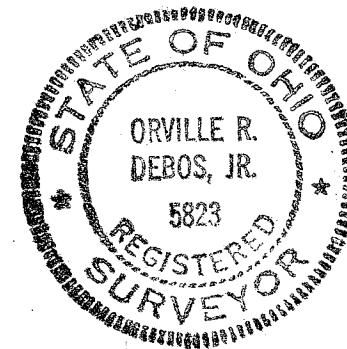

N

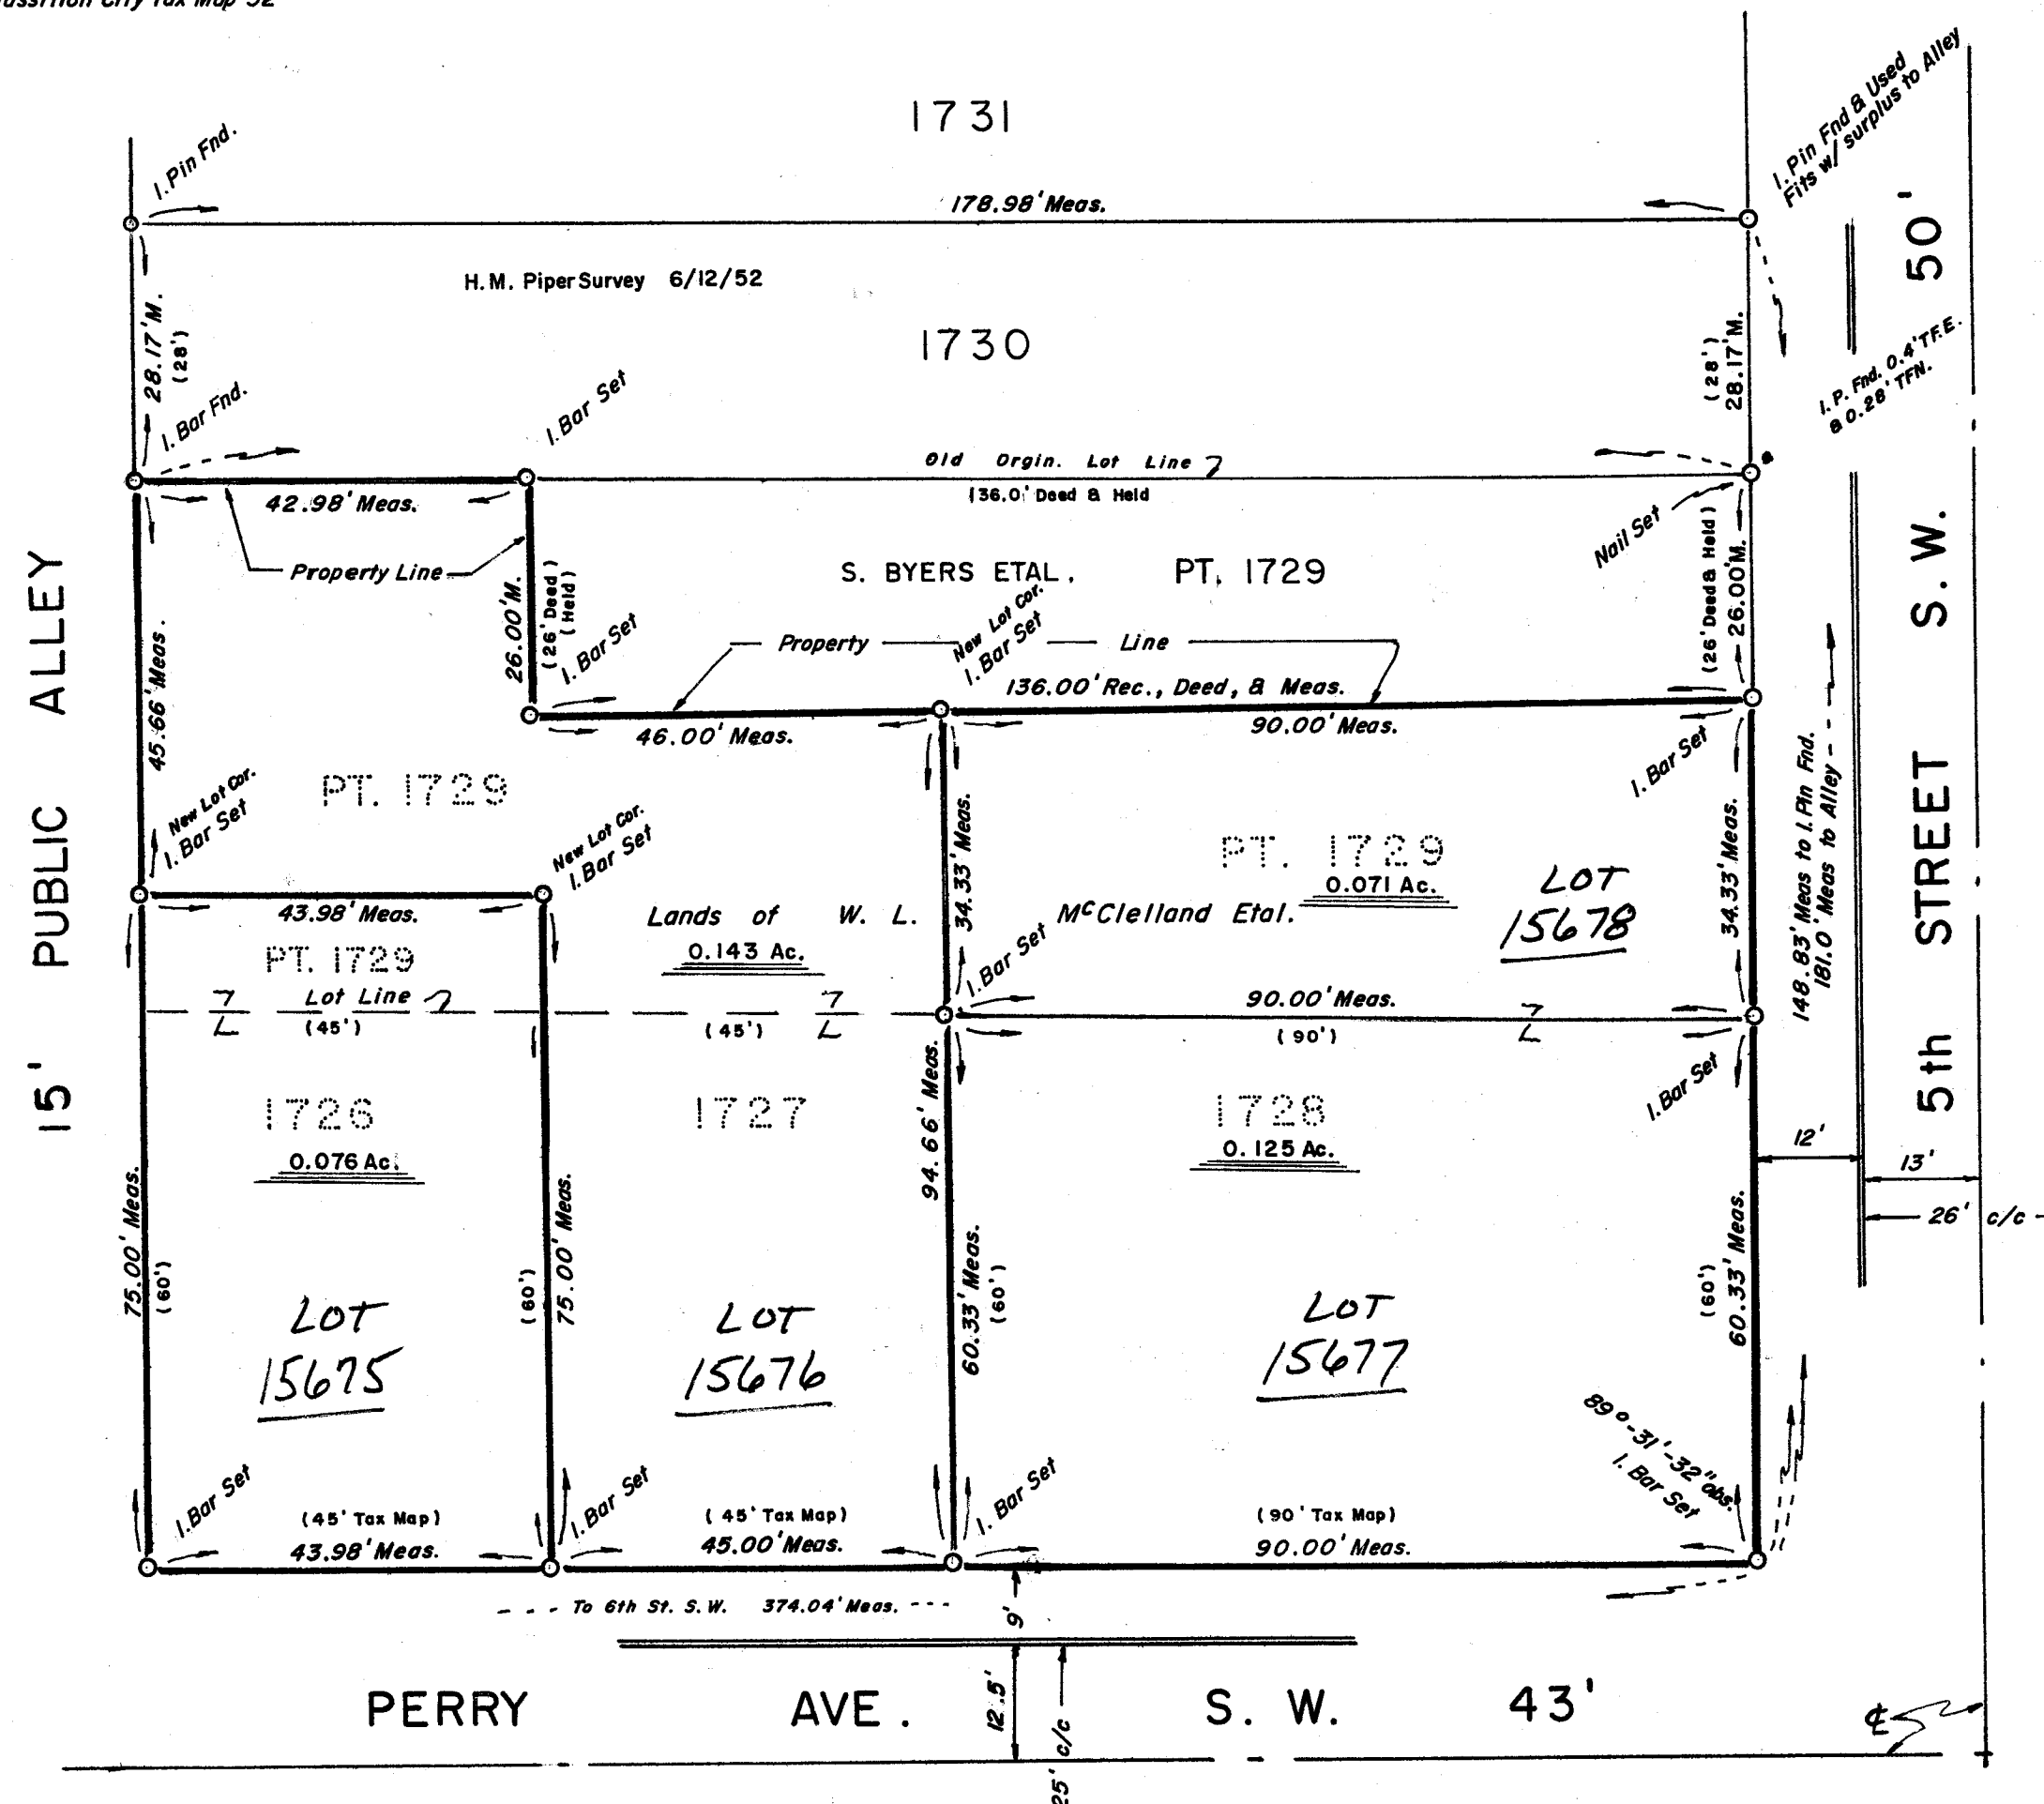

CERTIFICATION

I hereby certify the adjacent to be correct, as surveyed by me this 6th day of August, 1998.

Orville R. DeBos, Jr.
Orville R. DeBos, Jr.
Reg. Surveyor #5823

PLANNING COMMISSION

Approved by the Massillon Planning Commission at a meeting held August 12, 1998.

Reddy Wilson
CHAIRMAN

James T. Banks
SECRETARY

CITY COUNCIL

Accepted by the City Council of Massillon, Ohio, by ord. no. _____ passed this _____ day _____, 19____ COUNCIL ACCEPTANCE NOT NECESSARY, NO STREET DEDICATION HEREON, PER SECTION 1107.3 (b) (3) CODIFIED ORDINANCES OF MASSILLON, OHIO.

CLERK

PRESIDENT

MASSILLON CITY ENGINEER

Lot Numbers 15675, 15676, 15677, 15678 assigned by the Massillon City Engineer.

James T. Banks
CITY ENGINEER

ACKNOWLEDGEMENT

Know all men by these present, that we the undersigned owners of the land delineated hereon, do hereby acknowledge the signing of the same to be our free act and deed, and do hereby replat our land.

WITNESS

Donald E. Cornell
Donald E. Cornell

OWNERS

Warren L. McClelland
Warren L. McClelland
HELEN J. McCLELLAND
WARREN L. McCLELLAND

COUNTY OF STARK STATE OF OHIO ss.

Before me, a Notary Public, in and for said county, did personally appear, the above, who acknowledge the signing of the same to be their free act and deed according to law. In witness whereof, I hereunto set my hand and seal this 11th day of August, 1998.

My commission expires _____

DONALD E. CORNELL, Notary Public
STATE OF OHIO
My Commission Expires July 29th, 2002

Donald E. Cornell

STARK COUNTY AUDITOR

Entered for transfer this _____ day of _____, 19____.

Frank W. Crighton
STARK COUNTY AUDITOR

STARK COUNTY RECORDER

Received for record this 29 day of September, 1998.

Recorded in Volume 65, Page 41, this 29 day of September, 1998.

Jane Vignos

FOR: McCLELLAND

FILE NO. 551 ACC. NO. 3398

98PS23