



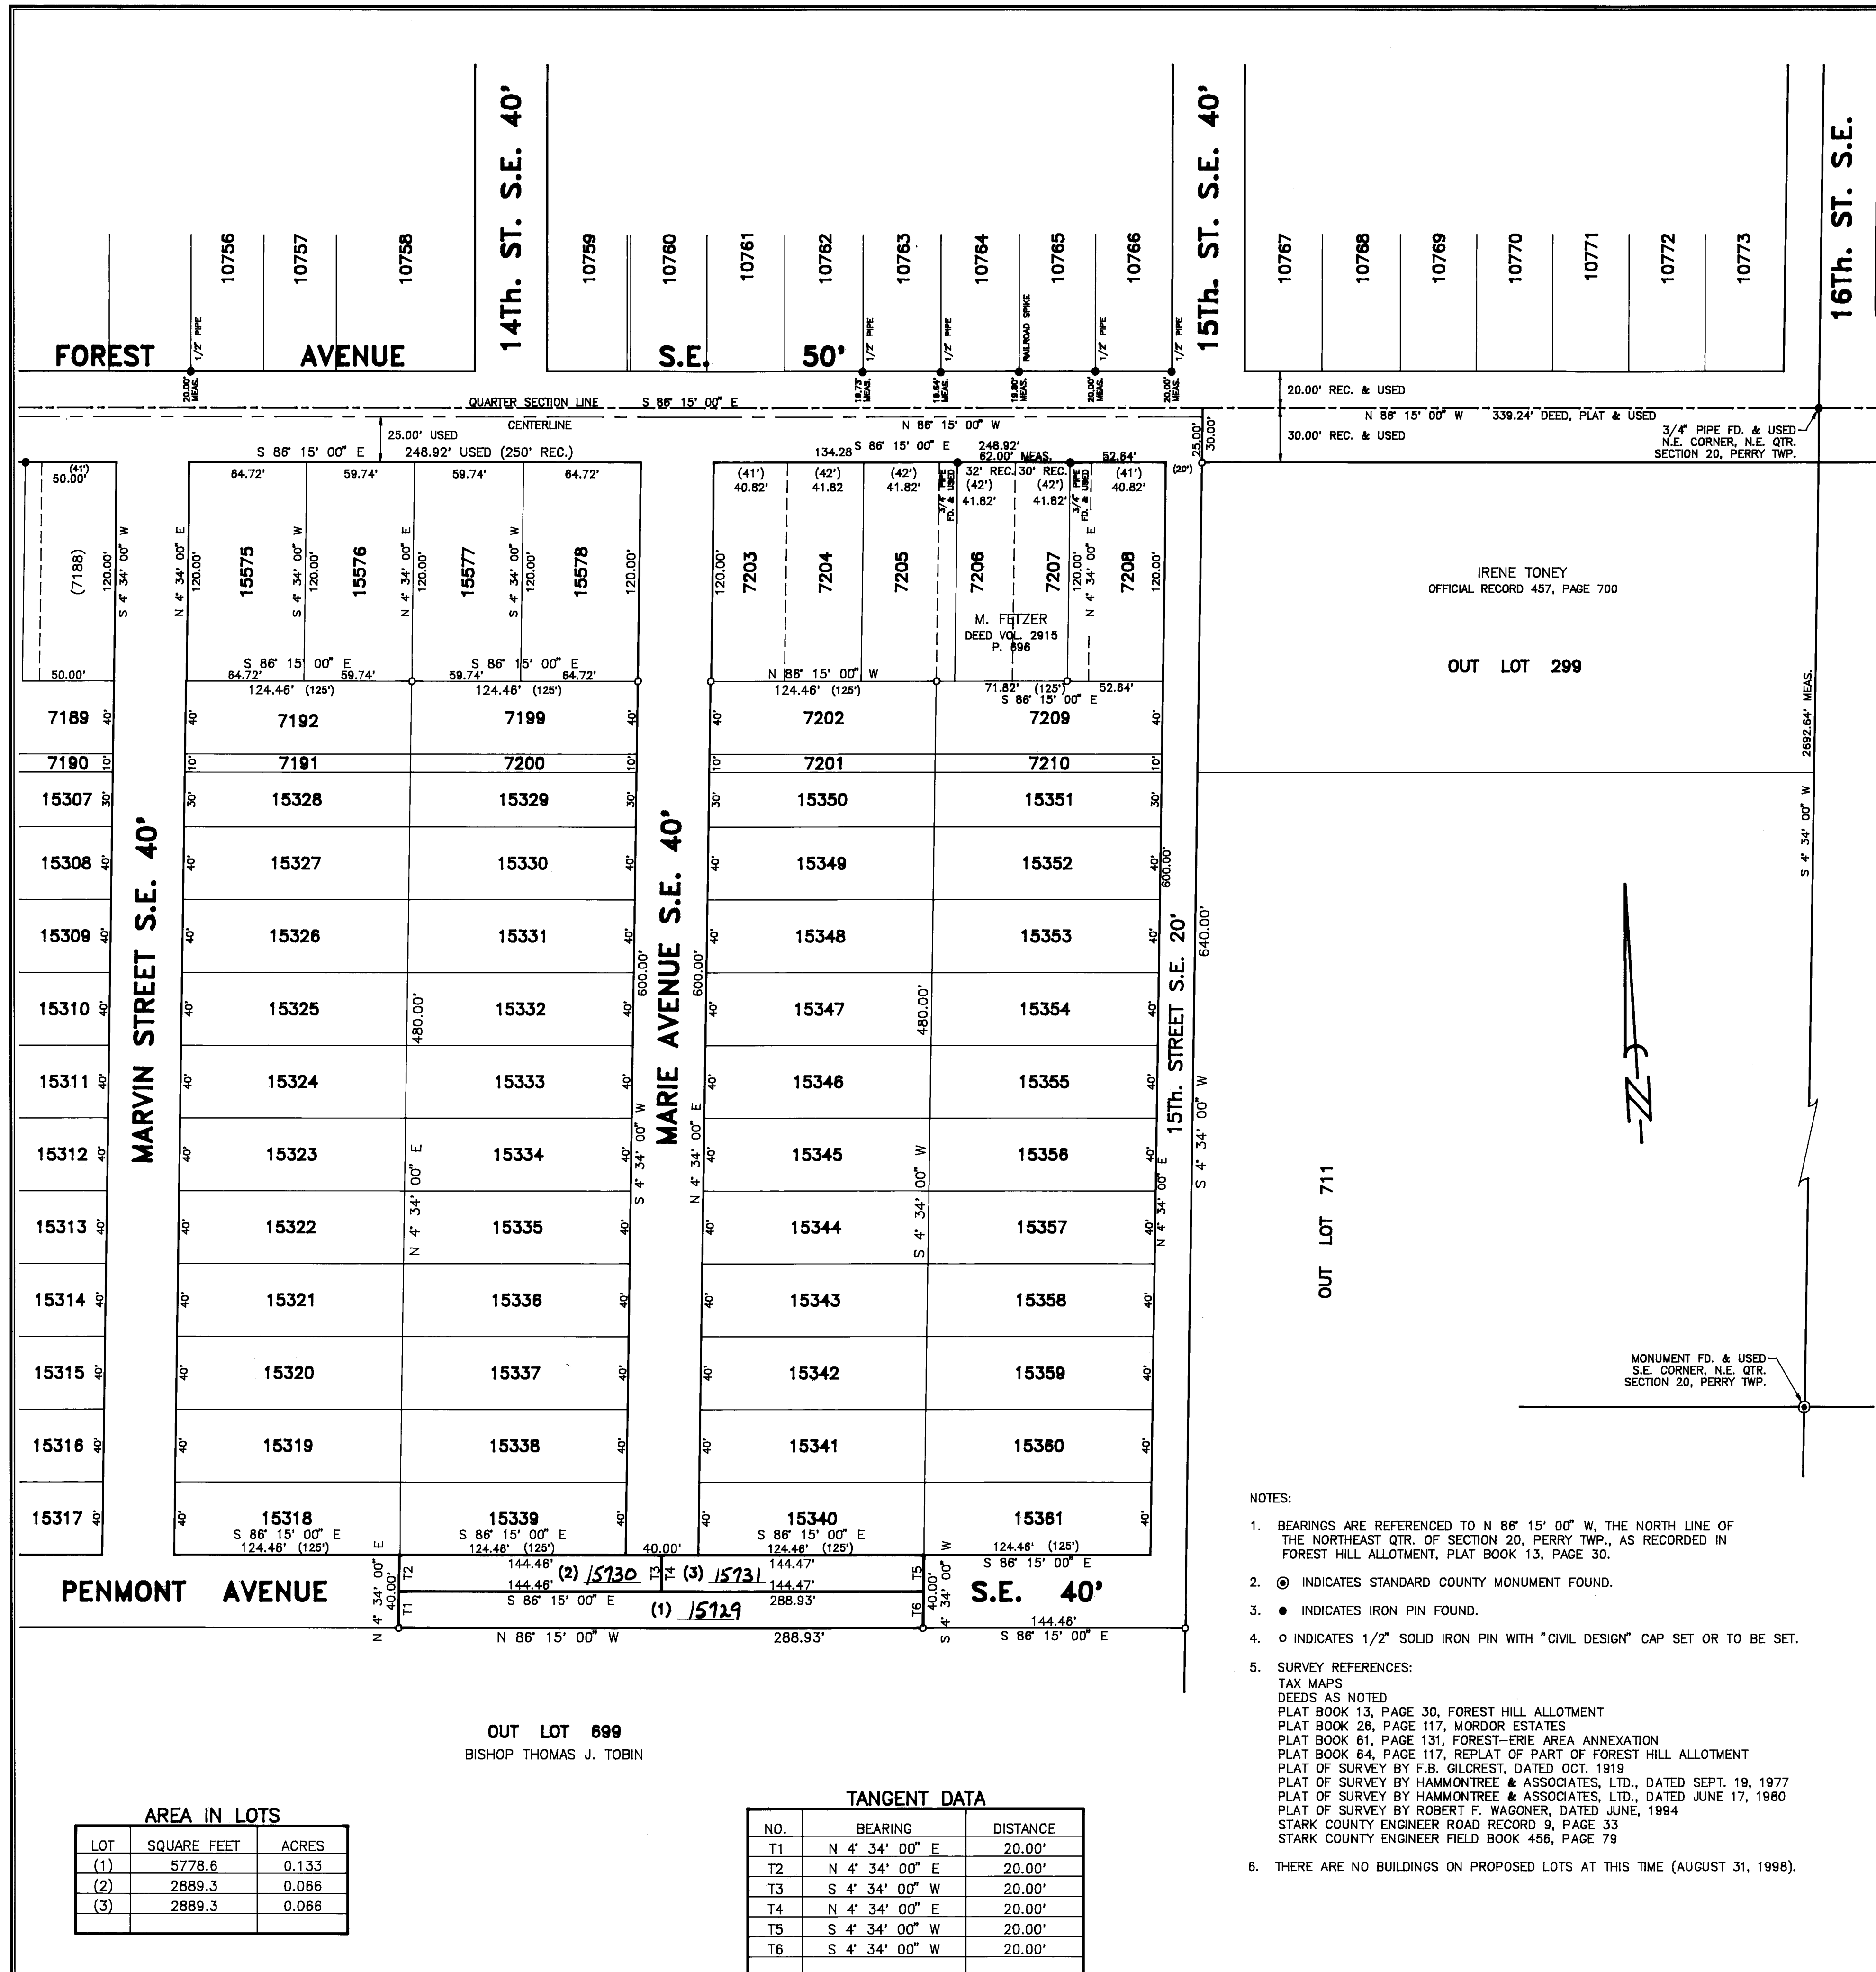

VACATION PLAT
PART OF PENMONT AVENUE S.E.
IN THE CITY OF MASSILLON, STARK COUNTY, OHIO


AUGUST, 1998

SCALE 1" = 50'

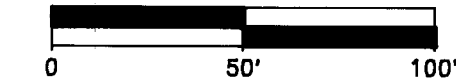

I HEREBY CERTIFY THAT THIS IS A CORRECT VACATION PLAT OF PART OF PENMONT AVENUE S.E., FROM THE EXTENSION SOUTHWARDLY OF THE WEST LINE OF LOT 15339, IN AN EASTERLY DIRECTION TO THE EXTENSION SOUTHWARDLY OF THE EAST LINE OF LOT 15340, IN THE CITY OF MASSILLON, COUNTY OF STARK, STATE OF OHIO, IS A TRUE AND CORRECT SURVEY MADE BY ME WHICH BALANCES AND CLOSES, THE MONUMENTS SHOWN HEREON EXIST OR SHALL BE SET AS SHOWN, AND THAT ALL DIMENSIONAL AND GEODETIC DETAILS ARE CORRECT.

Robert D. Allison
ROBERT D. ALLISON, REGISTERED SURVEYOR 6589

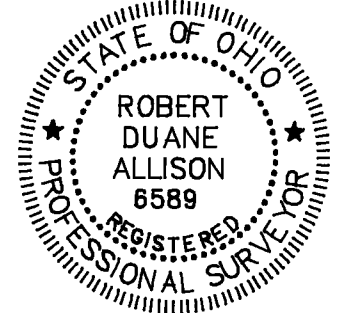

APPROVED AND LOT NUMBERS ASSIGNED BY THE MASSILLON CITY ENGINEER THIS 9th DAY OF SEPT., 1998.

James J. Banker
MASSILLON CITY ENGINEER

APPROVED AND ACCEPTED BY THE CITY OF MASSILLON PLANNING COMMISSION THIS 12th DAY OF August, 1998.

David J. Wilson
CHAIRMAN

James J. Banker
SECRETARY

APPROVED AND ACCEPTED BY THE MASSILLON CITY COUNCIL BY ORDINANCE NO. 200-1998 PASSED THIS 8th DAY OF SEPT., 1998.

Dennis D. Hawley
PRESIDENT

Sharon Howell
CLERK

TRANSFERED THIS 11 DAY OF Sept., 1998.

Just W. Brighten
STARK COUNTY AUDITOR

RECEIVED FOR RECORD THIS 11 DAY OF Sept., 1998. RECORDED IN PLAT BOOK 65, PAGE 34.

John Higgins
STARK COUNTY RECORDER

REVISIONS

DESCRIPTION	DATE	BY	CHKD

PROJECT No.
98015

SHEET No.

1 OF 1

DATE:

AUGUST 31, 1998

DRAWN BY:

RDA

98015A1.DWG

Civil Design Associates, Inc.

Consulting Engineers & Surveyors
1760 BRIGHTWOOD ROAD S.E.
NEW PHILADELPHIA, OHIO 44663
(330) 339-4242VACATION PLAT
PART OF PENMONT AVENUE S.E.
IN THE CITY OF MASSILLON
STARK COUNTY, OHIO