


REPLAT OF LOTS 8204 & 8205 IN THE CITY OF MASSILLON, STARK COUNTY, OHIO

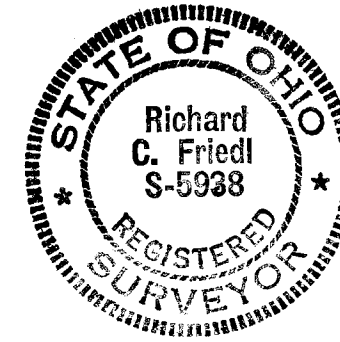

I HEREBY AFFIRM THAT THIS PLAT ACCURATELY REPRESENTS A SURVEY MADE UNDER MY SUPERVISION IN ACCORDANCE WITH THE MINIMUM STANDARD FOR BOUNDARY SURVEYS IN THE STATE OF OHIO PER CHAPTER 4733-37 OF THE OHIO REVISED CODE.

Richard C. Friedl 10-30-98
RICHARD C. FRIEDL, SURVEYOR NO. 5938

KNOW ALL MEN BY THESE PRESENTS THAT THE UNDERSIGNED OWNER OF THE LAND SHOWN ON THIS PLAT, DOES HEREBY APPROVE THE PLAT.

SIGNED IN PRESENCE
OF TWO WITNESSES:

OWNER: SHILOH BAPTIST CHURCH, INC.

Grace Rice
GRACE RICE
Keith McGuire
KEITH MCGUIRE

BY: *Bernadine P. Carruth*
BERNADINE P. CARRUTH, SECRETARY

STATE OF OHIO)
COUNTY OF STARK)

BEFORE ME, A NOTARY PUBLIC IN AND FOR SAID COUNTY AND STATE PERSONALLY APPEARED SHILOH BAPTIST CHURCH, INC. BY BERNADINE A. CARRUTH, ITS SECRETARY, WHO ACKNOWLEDGED THAT SHE DID SIGN THE FOREGOING INSTRUMENT AND THAT THE SAME IS THE FREE ACT AND DEED OF SUCH CORPORATION AND THE FREE ACT AND DEED OF HER PERSONALLY AND AS SUCH OFFICER. IN TESTIMONY WHEREOF I HAVE HEREUNTO SUBSCRIBED MY HAND AND AFFIXED MY OFFICIAL SEAL AT MASSILLON, OHIO, THIS 9TH DAY OF NOVEMBER, 1998.

Rev. J. J. Bunker
NOTARY PUBLIC

CITY ENGINEER:

I HEREBY APPROVE THIS PLAT AND ASSIGN THE LOT NUMBERS SHOWN HEREON;

James J. Bunker
CITY ENGINEER

CITY PLANNING COMMISSION:

APPROVED BY THE MASSILLON CITY PLANNING COMMISSION THIS 10TH DAY OF NOVEMBER, 1998.

James J. Bunker
SECRETARY

Red Wilson
CHAIRMAN

STARK COUNTY AUDITOR:

ENTERED FOR TRANSFER BY THE STARK COUNTY AUDITOR THIS 28TH DAY OF DECEMBER, 1998.

Janet W. Brighton by Patricia J. Lott
STARK COUNTY AUDITOR


STARK COUNTY RECORDER:

RECEIVED BY THE STARK COUNTY RECORDER THIS 28TH DAY OF December,

1998, AND RECORDED IN PLAT BOOK 65, PAGE 114.

SEE - * 21.60

James Higgins
STARK COUNTY RECORDER

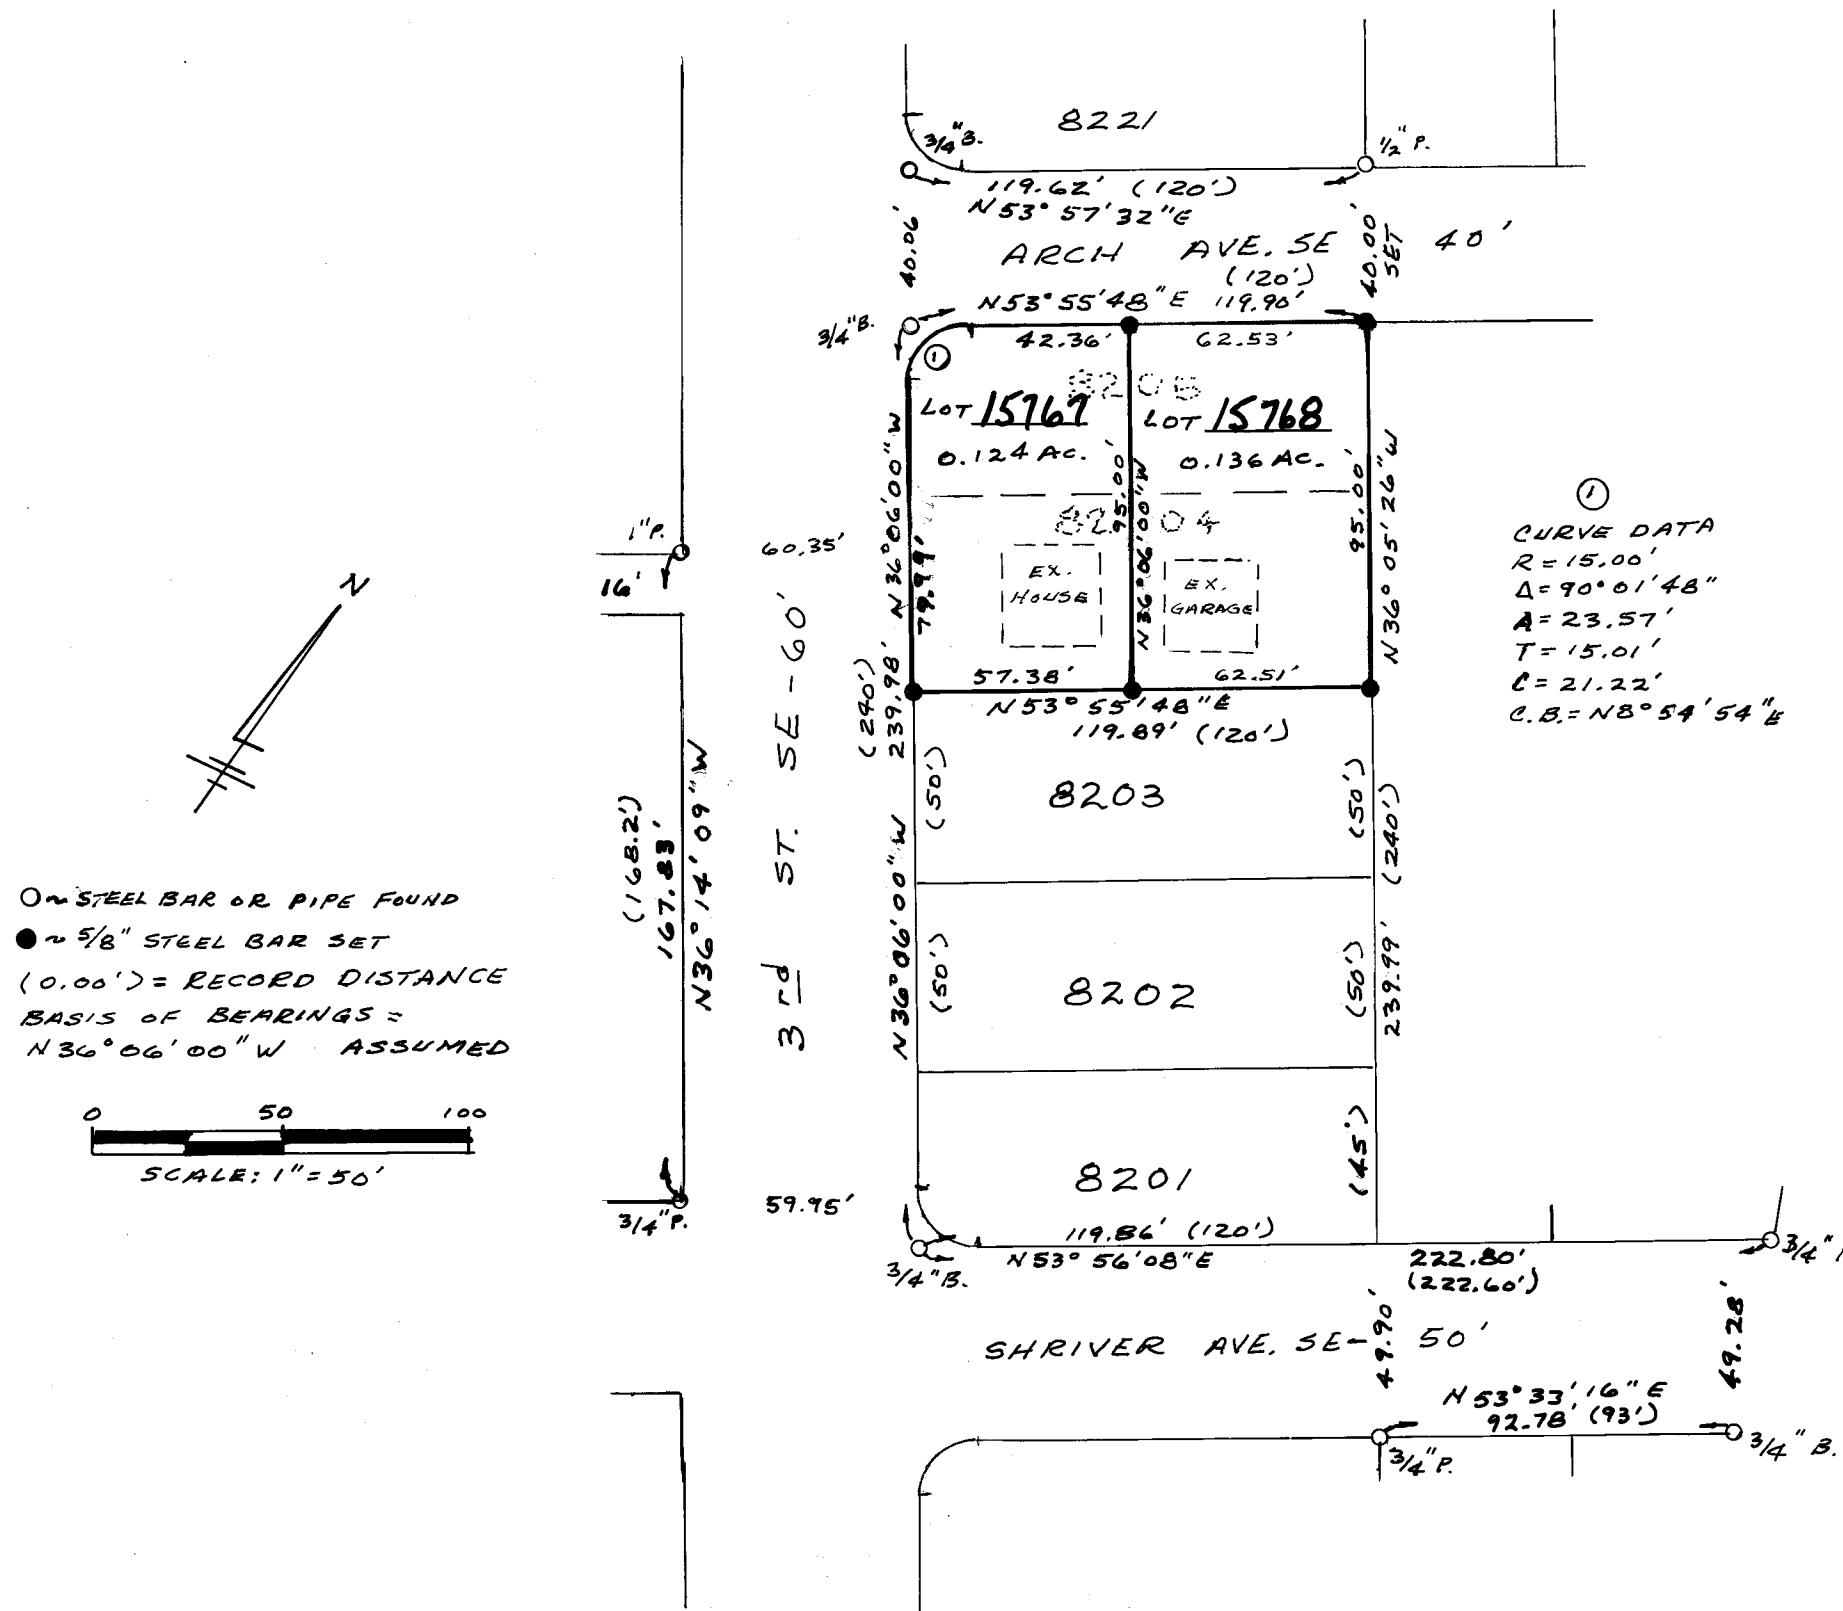

POGGEMEYER DESIGN GROUP
ENGINEERS-ARCHITECTS-SURVEYORS
5440 FULTON DR. N.W. SUITE 211
CANTON, OHIO 44718
PHONE: 966-8808