


*NOTE: THE 0.600 ACRE PARCEL HAS A CHURCH & A SHED ON IT.

*NOTE: THE 0.168 ACRE PARCEL HAS A HOUSE & A SHED ON IT.

MAIN AVE. W. 60'

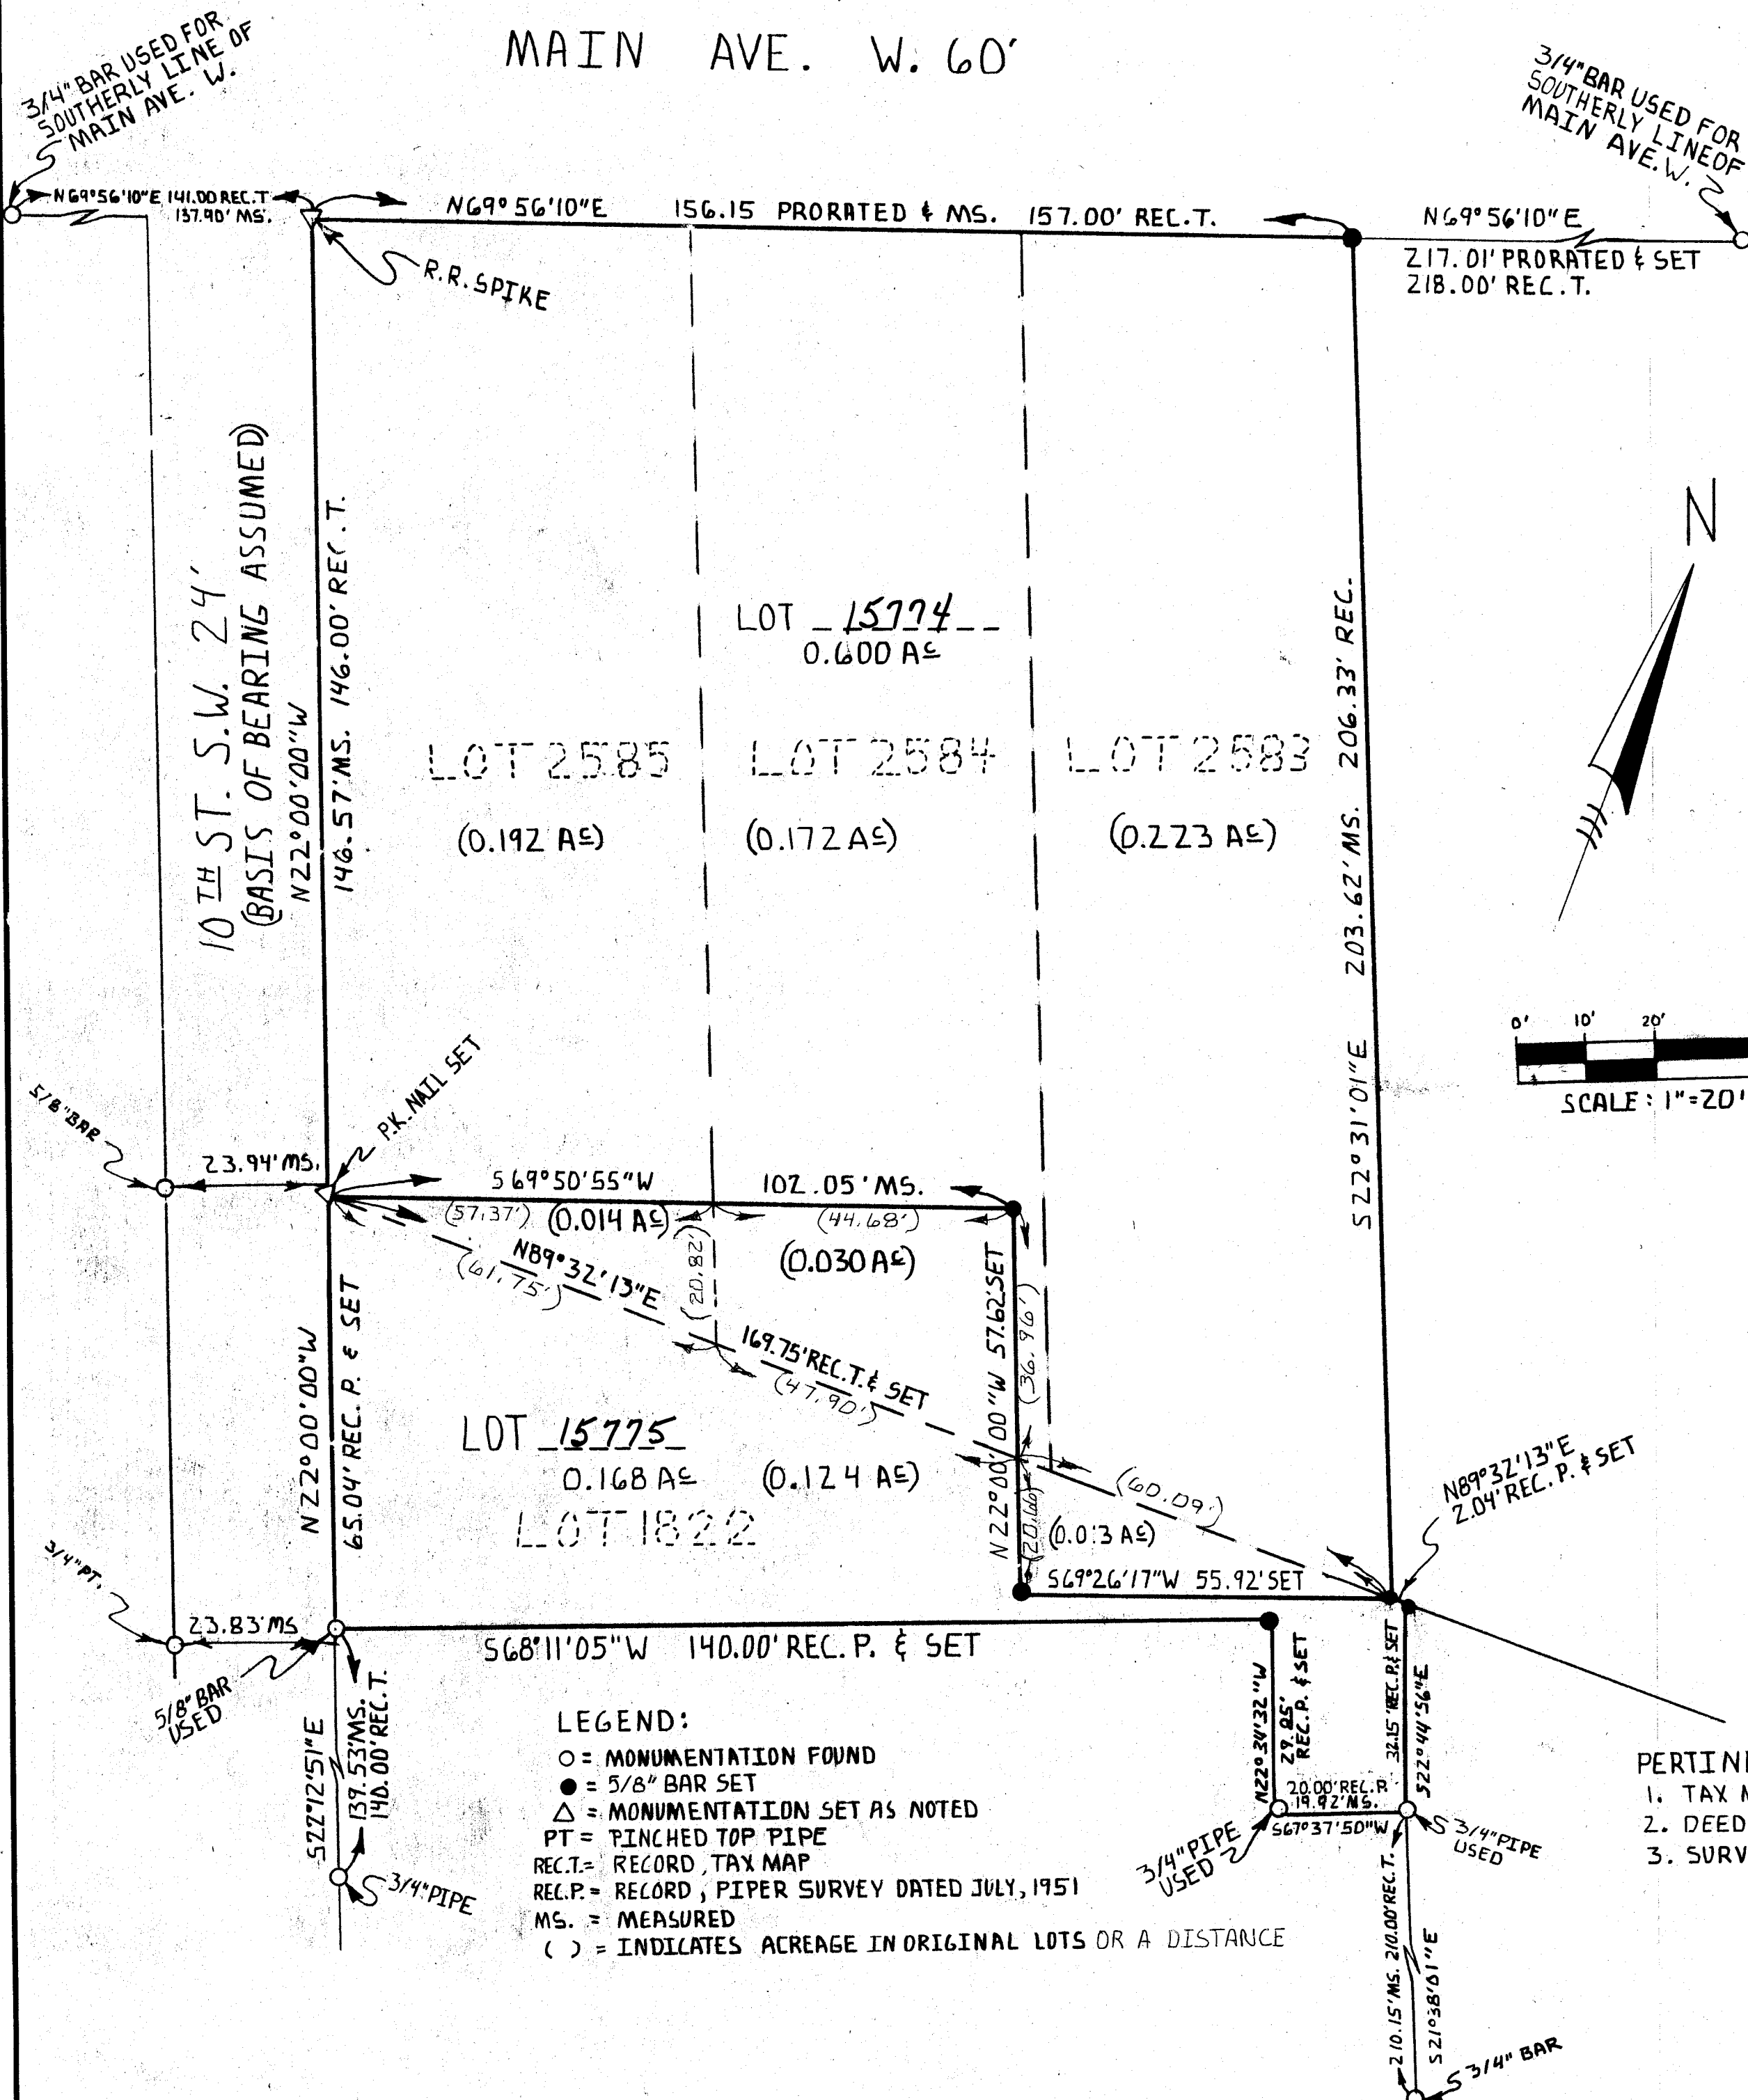

ACKNOWLEDGEMENT

KNOW ALL MEN BY THESE PRESENTS THAT WE GRACE UNITED CHURCH OF CHRIST OWNERS OF THE LAND DELINEATED ON THIS PLAT, DO HEREBY SWEAR THAT THE MAKING AND SIGNING OF THIS PLAT WAS MY FREE ACT AND DEED ACCORDING TO LAW.

WITNESSES: BY: Amy Wolgast Stanton Craft Ruth Archer - TRUSTEE
Amy Wolgast Stanton Craft Polly A. Zifer - TRUSTEE
Amy Wolgast Stanton Craft James Shepler - TRUSTEE

STATE OF OHIO
COUNTY OF STARK;
BEFORE ME A NOTARY PUBLIC IN AND FOR SAID COUNTY DID PERSONALLY APPEAR RUTH ARCHER POLLY A. ZIFER JAMES SHEPLER
ACKNOWLEDGED They DID SIGN THE FOREGOING INSTRUMENT AND THAT THE SAME WAS THEIR FREE ACT AND DEED AS REQUIRED BY LAW.

IN WITNESS WHEREOF, I HEREUNTO SET MY HAND AND SEAL THIS 16TH DAY OF August 1998.

Virginia E. Paddock
NOTARY PUBLIC VIRGINIA E. PADDOCK
MY COMMISSION EXPIRES NOTARY PUBLIC, STATE OF OHIO
My Commission Expires Sept. 27, 1998

PLANNING COMMISSION

APPROVED BY THE CITY PLANNING COMMISSION AT A MEETING HELD Aug. 12, 1998.
Andy Wilson CHAIRMAN James J. Binkus SECRETARY

CITY COUNCIL

ACCEPTED BY THE CITY COUNCIL OF MASSILLON, OHIO BY ORDINANCE NO.
PASSED , 1998.

PRESIDENT CLERK
NEW LOT NUMBERS 15774, 15775 ASSIGNED BY CITY ENGINEER OF MASSILLON, OHIO.

ENTERED FOR TRANSFER THIS 8 DAY OF March 1998. 1999
James J. Binkus CITY ENGINEER
RECEIVED FOR RECORD THIS 8th DAY OF March 1999
65 PAGE 141
James J. Binkus COUNTY RECORDER

I HEREBY CERTIFY THAT THIS MAP REPRESENTS A SURVEY PERFORMED BY ME WHICH CONFORMS TO THE MINIMUM STANDARDS FOR BOUNDARY SURVEYS IN THE STATE OF OHIO O.A.L. 4733-37.

Ronald C. Hinton 8/3/98
RONALD C. HINTON S-6270



REPLAT OF LOTS 1822, 2583, 2584, 2585		
SCALE: 1" = 20'	APPROVED BY:	DRAWN BY:
DATE: AUG. 1998		REVISED:
LOCATED IN THE CITY OF MASSILLON STARK COUNTY, OHIO		
RONALD C. HINTON S-6270 1516 GREENFIELD AVE. S.W. CANTON, OHIO 44706		330-452-9070 DRAWING NUMBER GRACE UNITED CHURCH

98PS39