

ACKNOWLEDGEMENT

KNOW ALL MEN BY THESE PRESENTS THAT WE
OWNERS OF THE LAND DELINEATED ON THIS PLAT, DO HEREBY SWEAR THAT
THE MAKING AND SIGNING OF THIS PLAT WAS MY FREE ACT AND DEED ACCORDING TO LAW.

WITNESSES:

Linda Mikutel
LINDA MIKUTEL
Linda Mikutel
LINDA MIKUTEL

OWNERS:

Curth Speck
Curth Speck
Rita A. Weaver Trustee
RITA A. WEAVER

STATE OF OHIO
COUNTY OF STARK;

BEFORE ME A NOTARY PUBLIC IN AND FOR SAID COUNTY DID PERSONALLY APPEAR
Curth Speck & Rita Weaver WHO
ACKNOWLEDGED DID SIGN THE FOREGOING INSTRUMENT AND THAT THE SAME WAS
THEIR FREE ACT AND DEED AS REQUIRED BY LAW.

IN WITNESS WHEREOF, I HERETO SET MY HAND AND SEAL THIS 15th DAY OF March
1999.

Mary Ann Layne
NOTARY PUBLIC
MY COMMISSION EXPIRES 4-13-00

PLANNING COMMISSION

APPROVED BY THE CITY PLANNING COMMISSION AT A MEETING HELD 2/10, 1999

Prof. J. Wilson
CHAIRMAN

James J. Bunk
SECRETARY

CITY COUNCIL

ACCEPTED BY THE CITY COUNCIL OF MASSILLON, OHIO BY ORDINANCE NO. _____
PASSED _____ COUNCIL ACCEPTANCE NOT NECESSARY, NO STREET DEDICATION HEREON,
PER SECTION 1107.3(b)(3) CODIFIED ORDINANCES OF MASSILLON, OHIO.

PRESIDENT

CLERK

NEW LOT NUMBERS 15776 15777 ASSIGNED BY CITY ENGINEER OF MASSILLON, OHIO


James J. Bunk
CITY ENGINEER

ENTERED FOR TRANSFER THIS 19 DAY OF Mar, 1999

Janet Weir *Christina* *by Patricia Talbot*
COUNTY AUDITOR *Deputy Auditor*

RECEIVED FOR RECORD THIS 19th DAY OF March, 1999 AND RECORDED IN PLAT BOOK
65, PAGE 148

James J. Bunk
COUNTY RECORDER

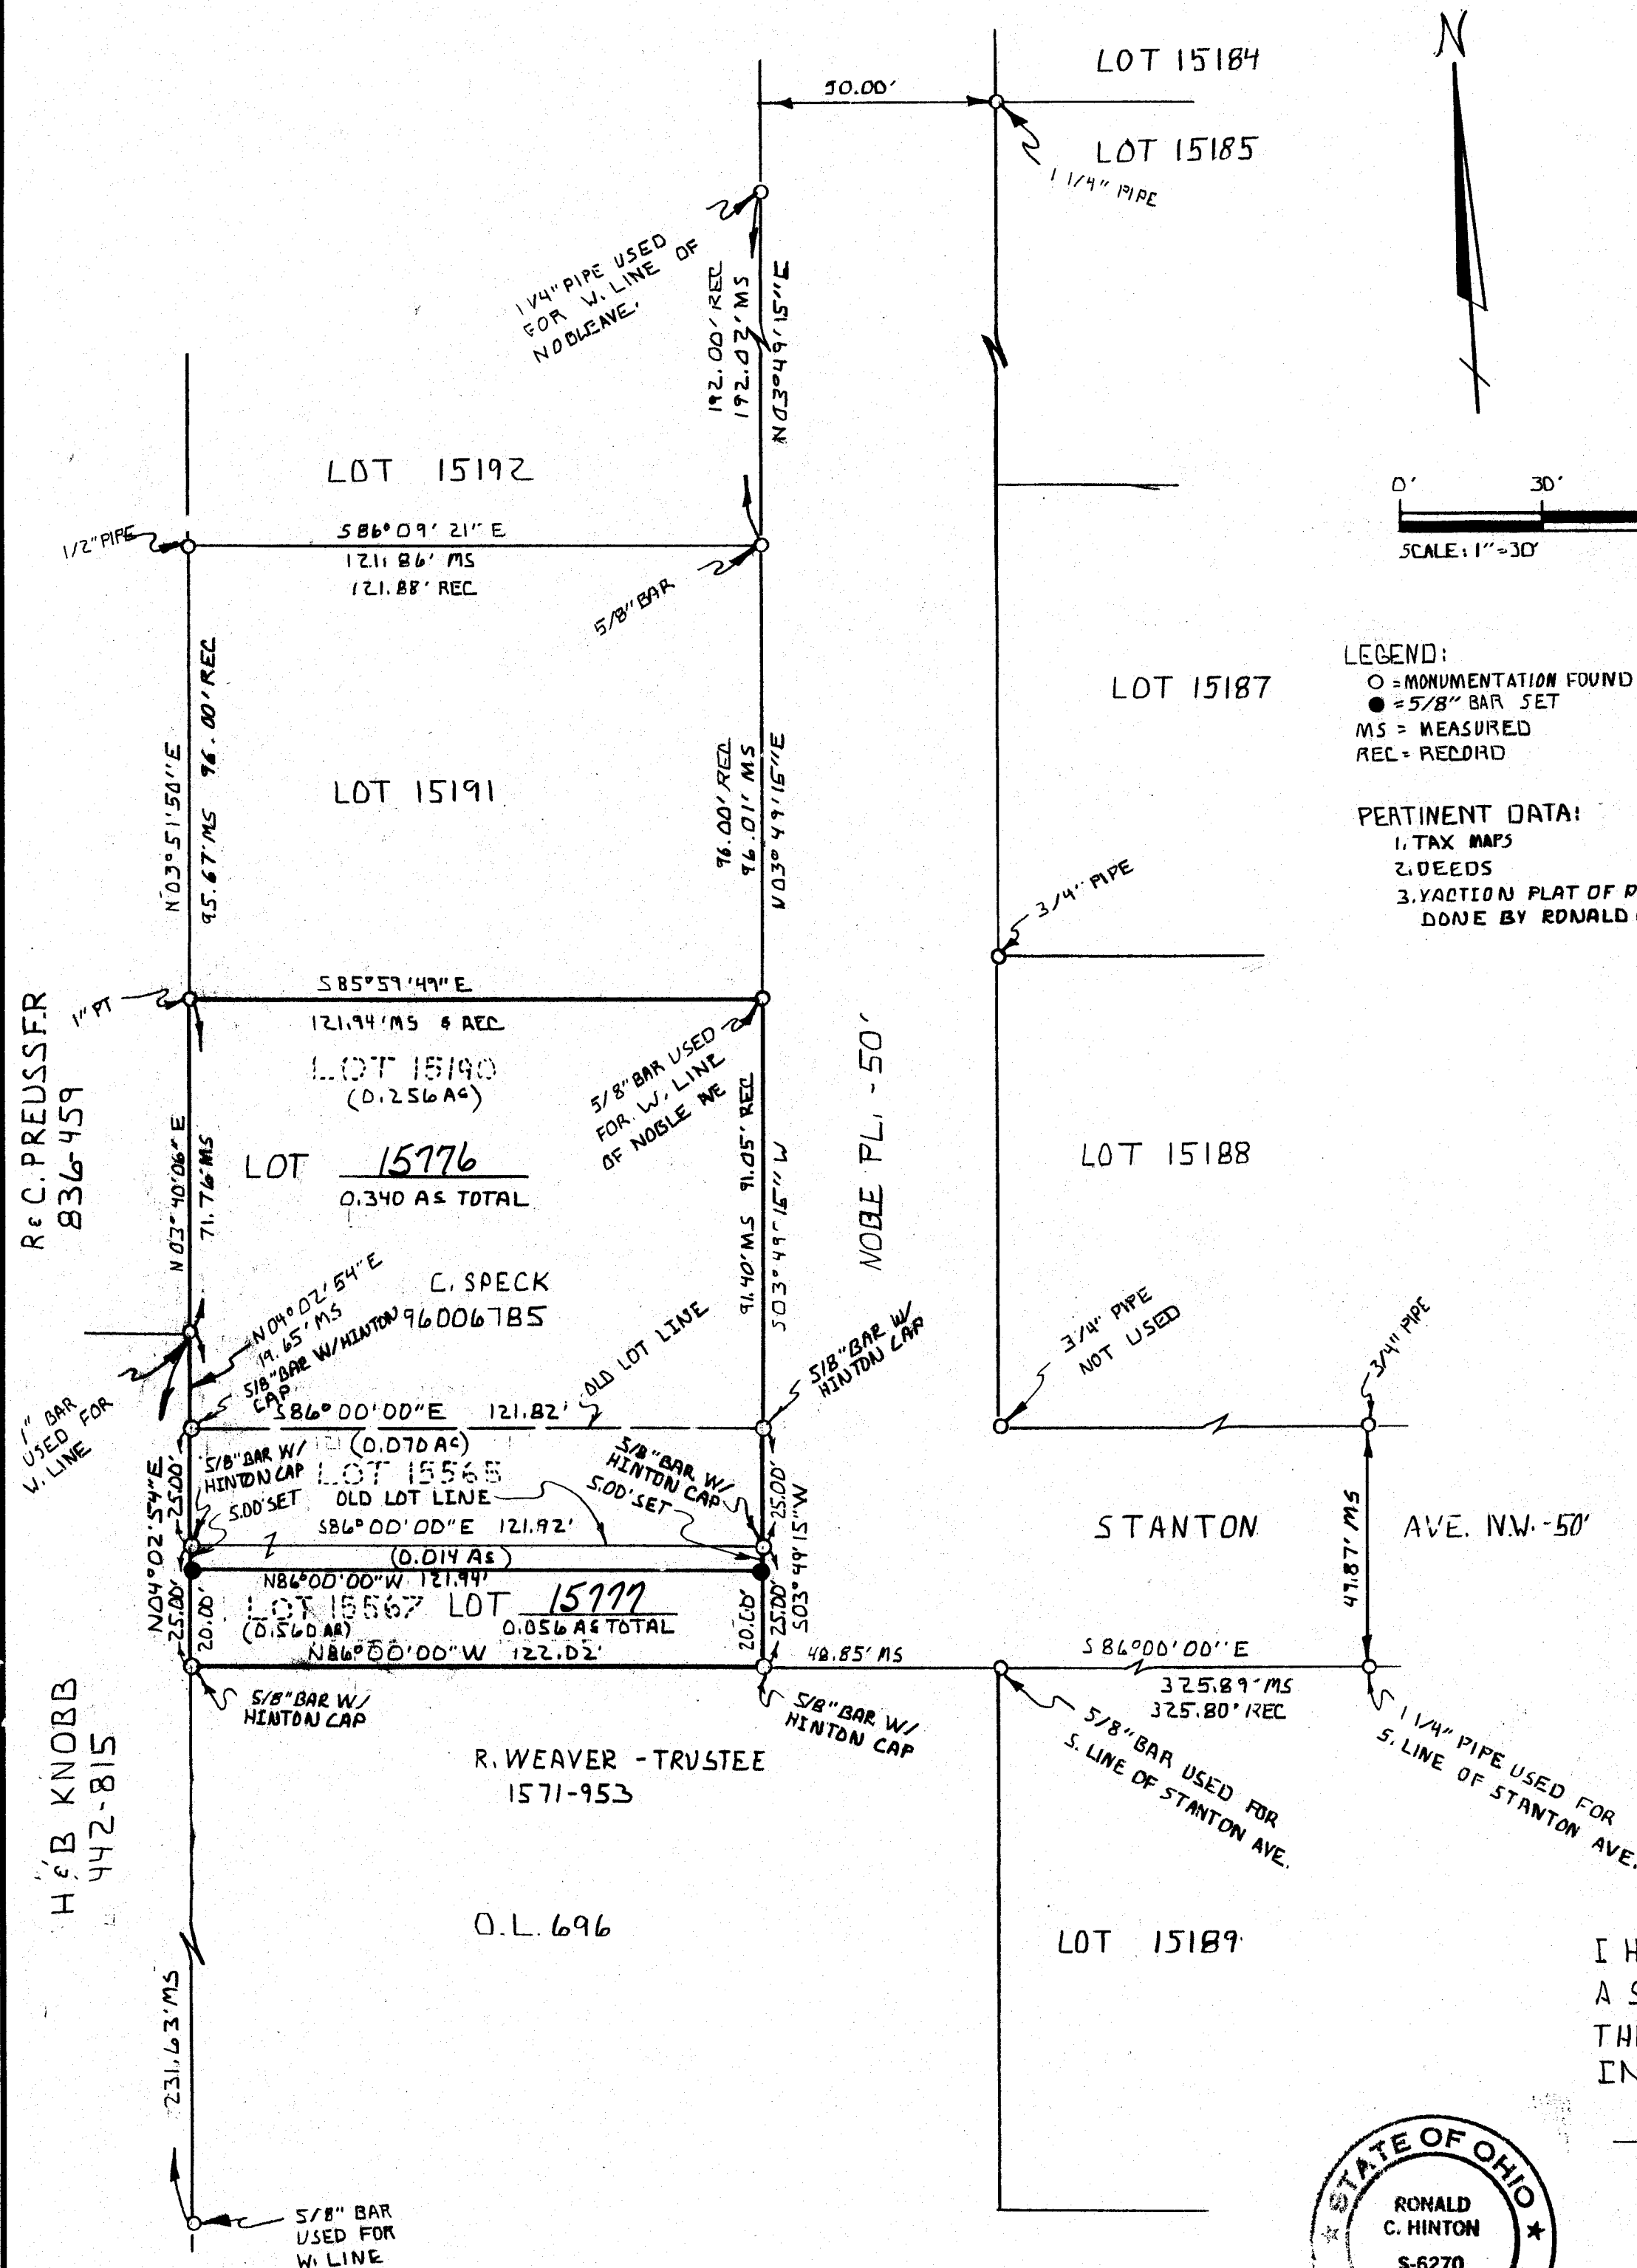


LEGEND:
○ = MONUMENTATION FOUND
● = 5/8\" BAR SET
MS = MEASURED
REC = RECORDED

PERTINENT DATA:

1. TAX MAPS
2. DEEDS
3. ACTION PLAT OF PART OF STANTON AVE.
DONE BY RONALD C. HINTON P.B. 65, PG. 67

I HEREBY CERTIFY THAT THIS MAP REPRESENTS
A SURVEY PERFORMED BY ME WHICH CONFORMS TO
THE MINIMUM STANDARDS FOR BOUNDARY SURVEYS
IN THE STATE OF OHIO O.A.C. 4733-37

Ronald C. Hinton 12-31-98
RONALD C. HINTON S-6270

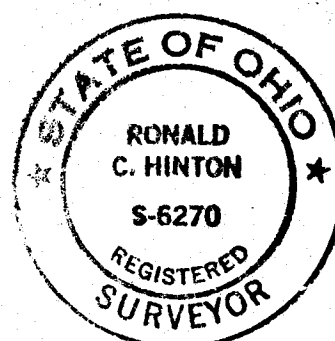

MAP OF SURVEY AND REPLAT OF LOTS 15190, 15565 AND 15567			
SCALE: 1" = 30'		APPROVED BY:	
DATE: NOV, 1998		DRAWN BY	
		REVISED 12/98	
LOCATED IN THE CITY OF MASSILLON, STARK COUNTY, OHIO			
RONALD C. HINTON S-6270 1315 GREENFIELD AVE. S.W. CANTON, OHIO 44706		DRAWING NUMBER KNORRB	