


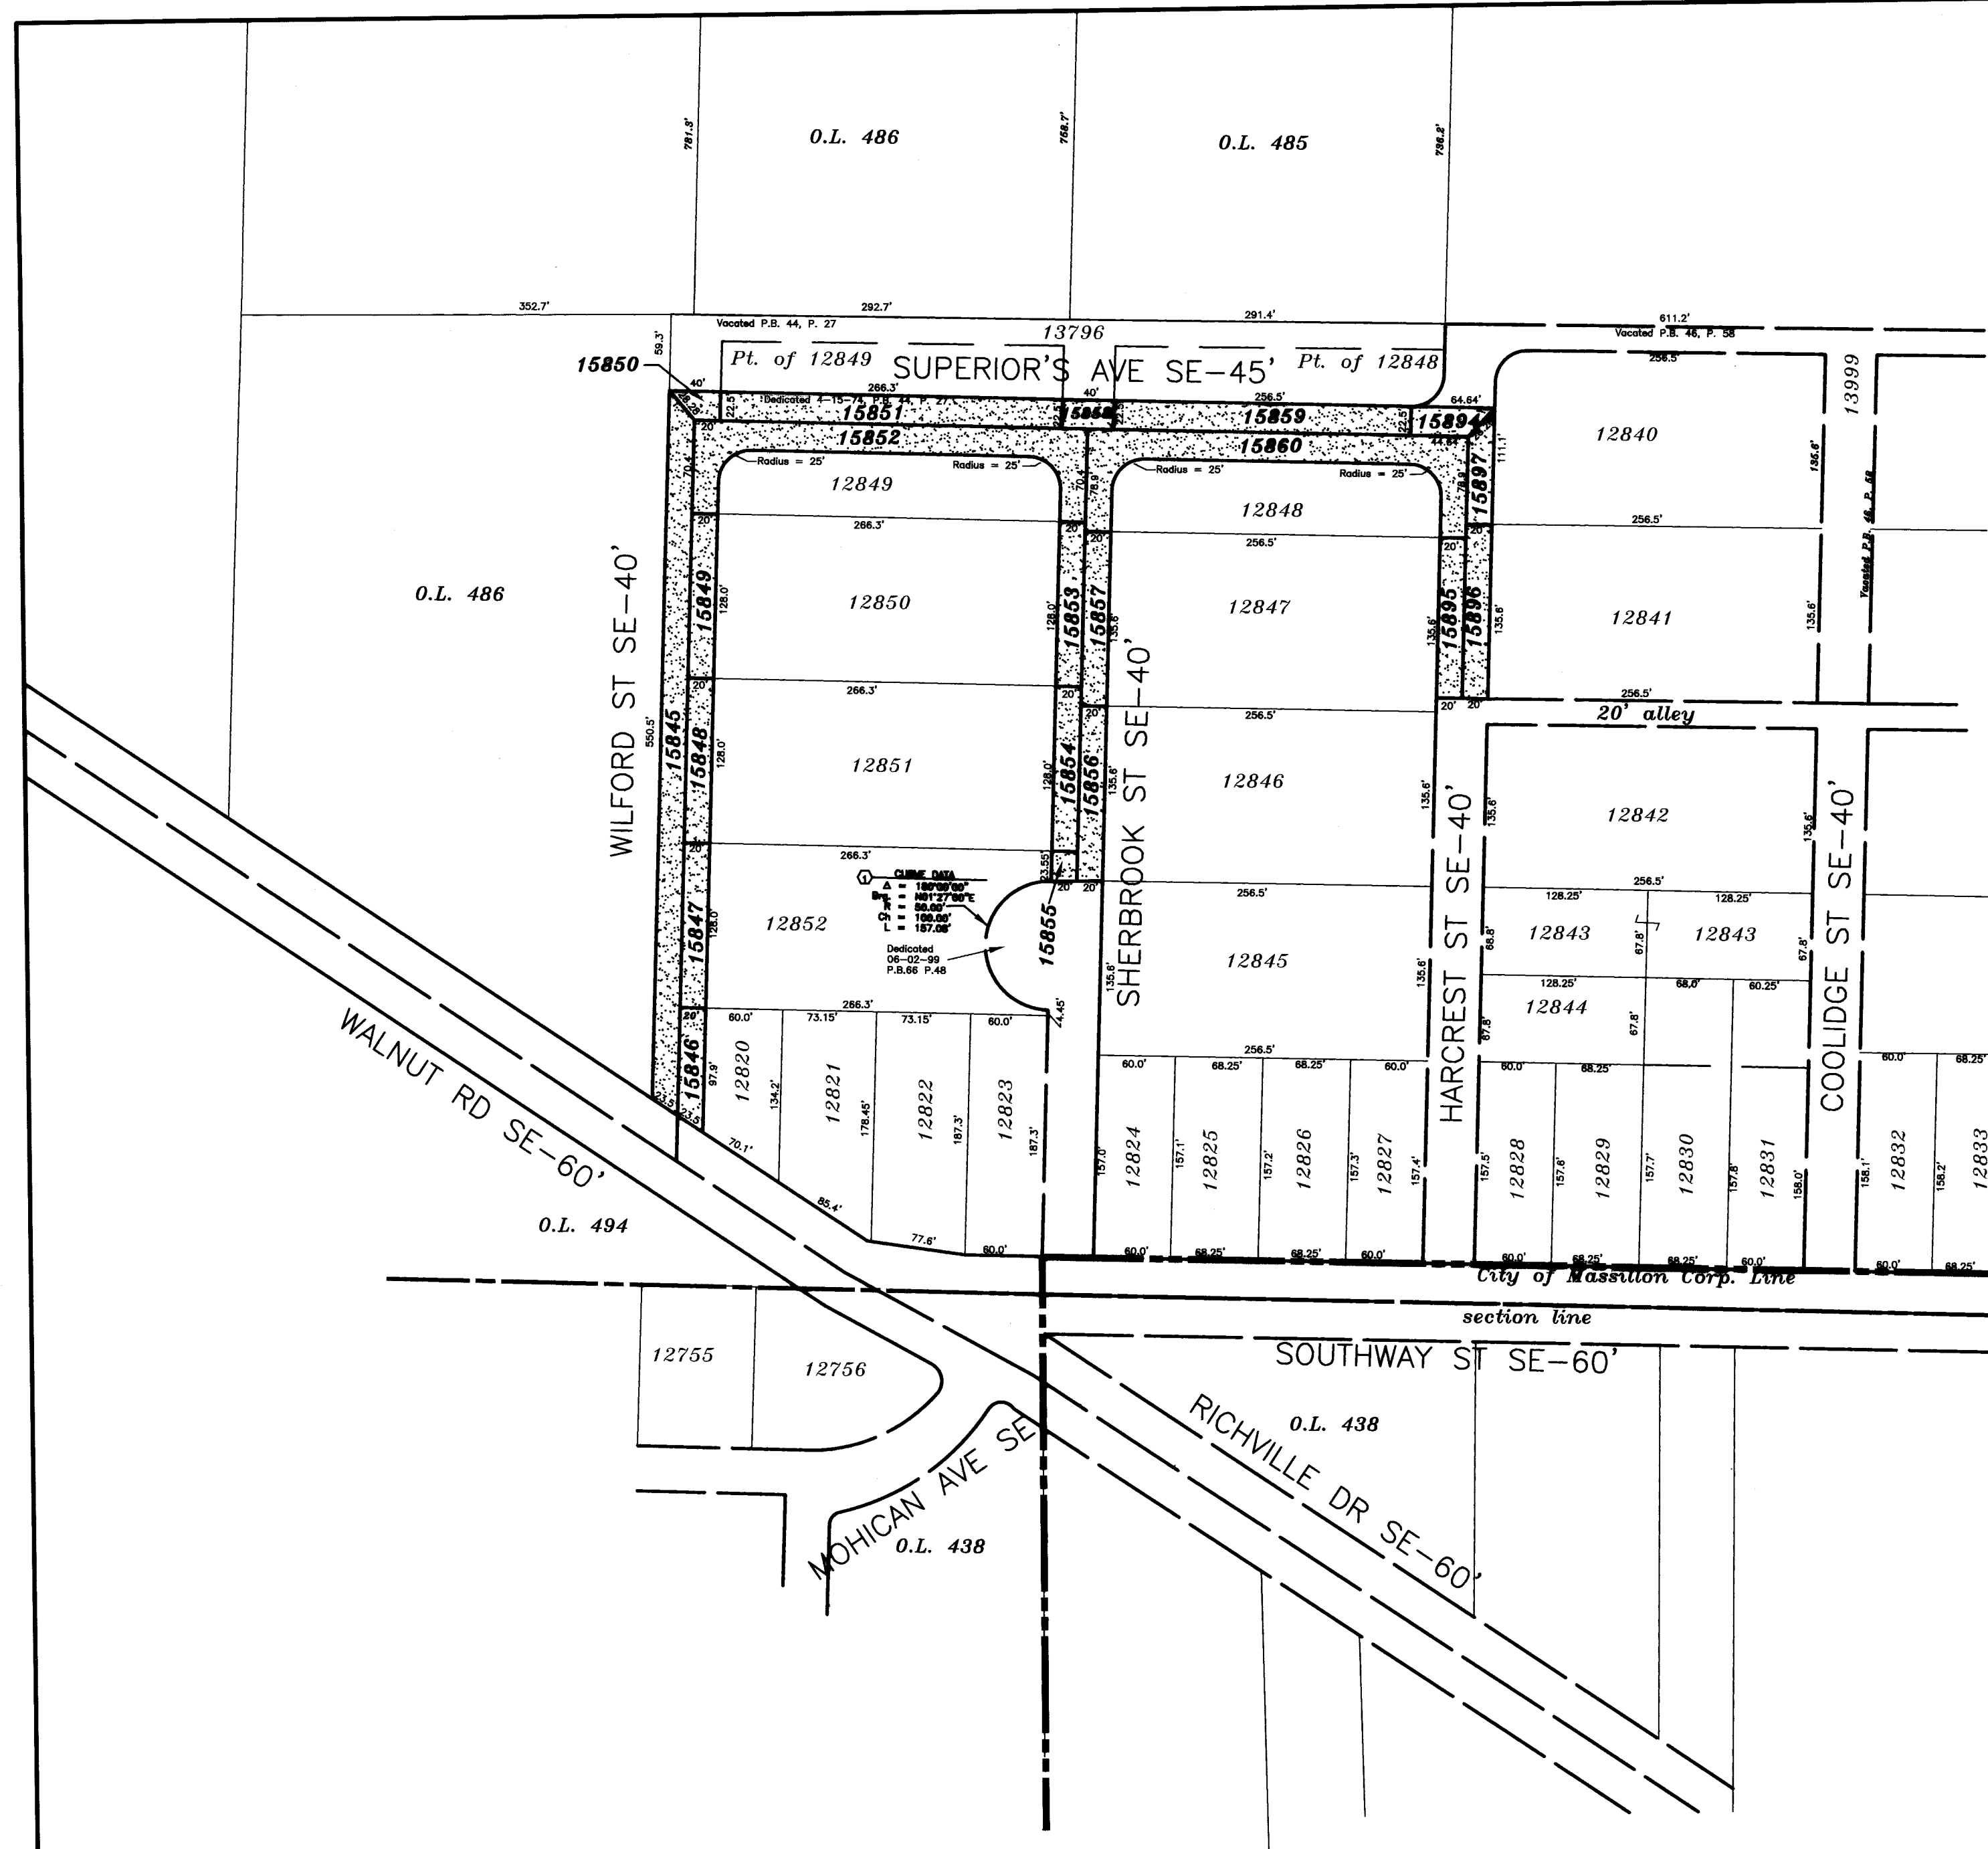

## PLANNING COMMISSION

Approved by the Planning Commission of the City of Massillon at a meeting held February 10, 1999

Total public right of way to be vacated: 1.625 acres

James J. Benekos  
Secretary  
James J. Benekos

Fred Wilson  
Chairman  
Fred Wilson


## CITY ENGINEER

City Lot No.'s 15845-15860, 15894-15897 assigned to vacated portions this 27<sup>th</sup> day of July, 1999.


James J. Benekos  
James J. Benekos, P.E., P.S.  
City Engineer

## CERTIFICATION

I hereby certify the adjacent to be a correct plat of the streets to be vacated, as compiled from deeds of record and record plats. No survey was performed.

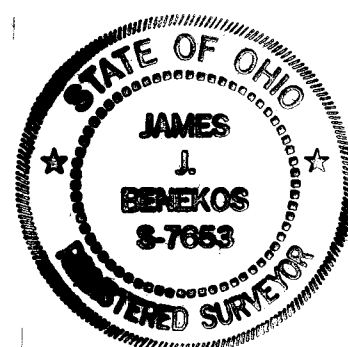

James J. Benekos  
James J. Benekos  
Registered Surveyor No. 7653

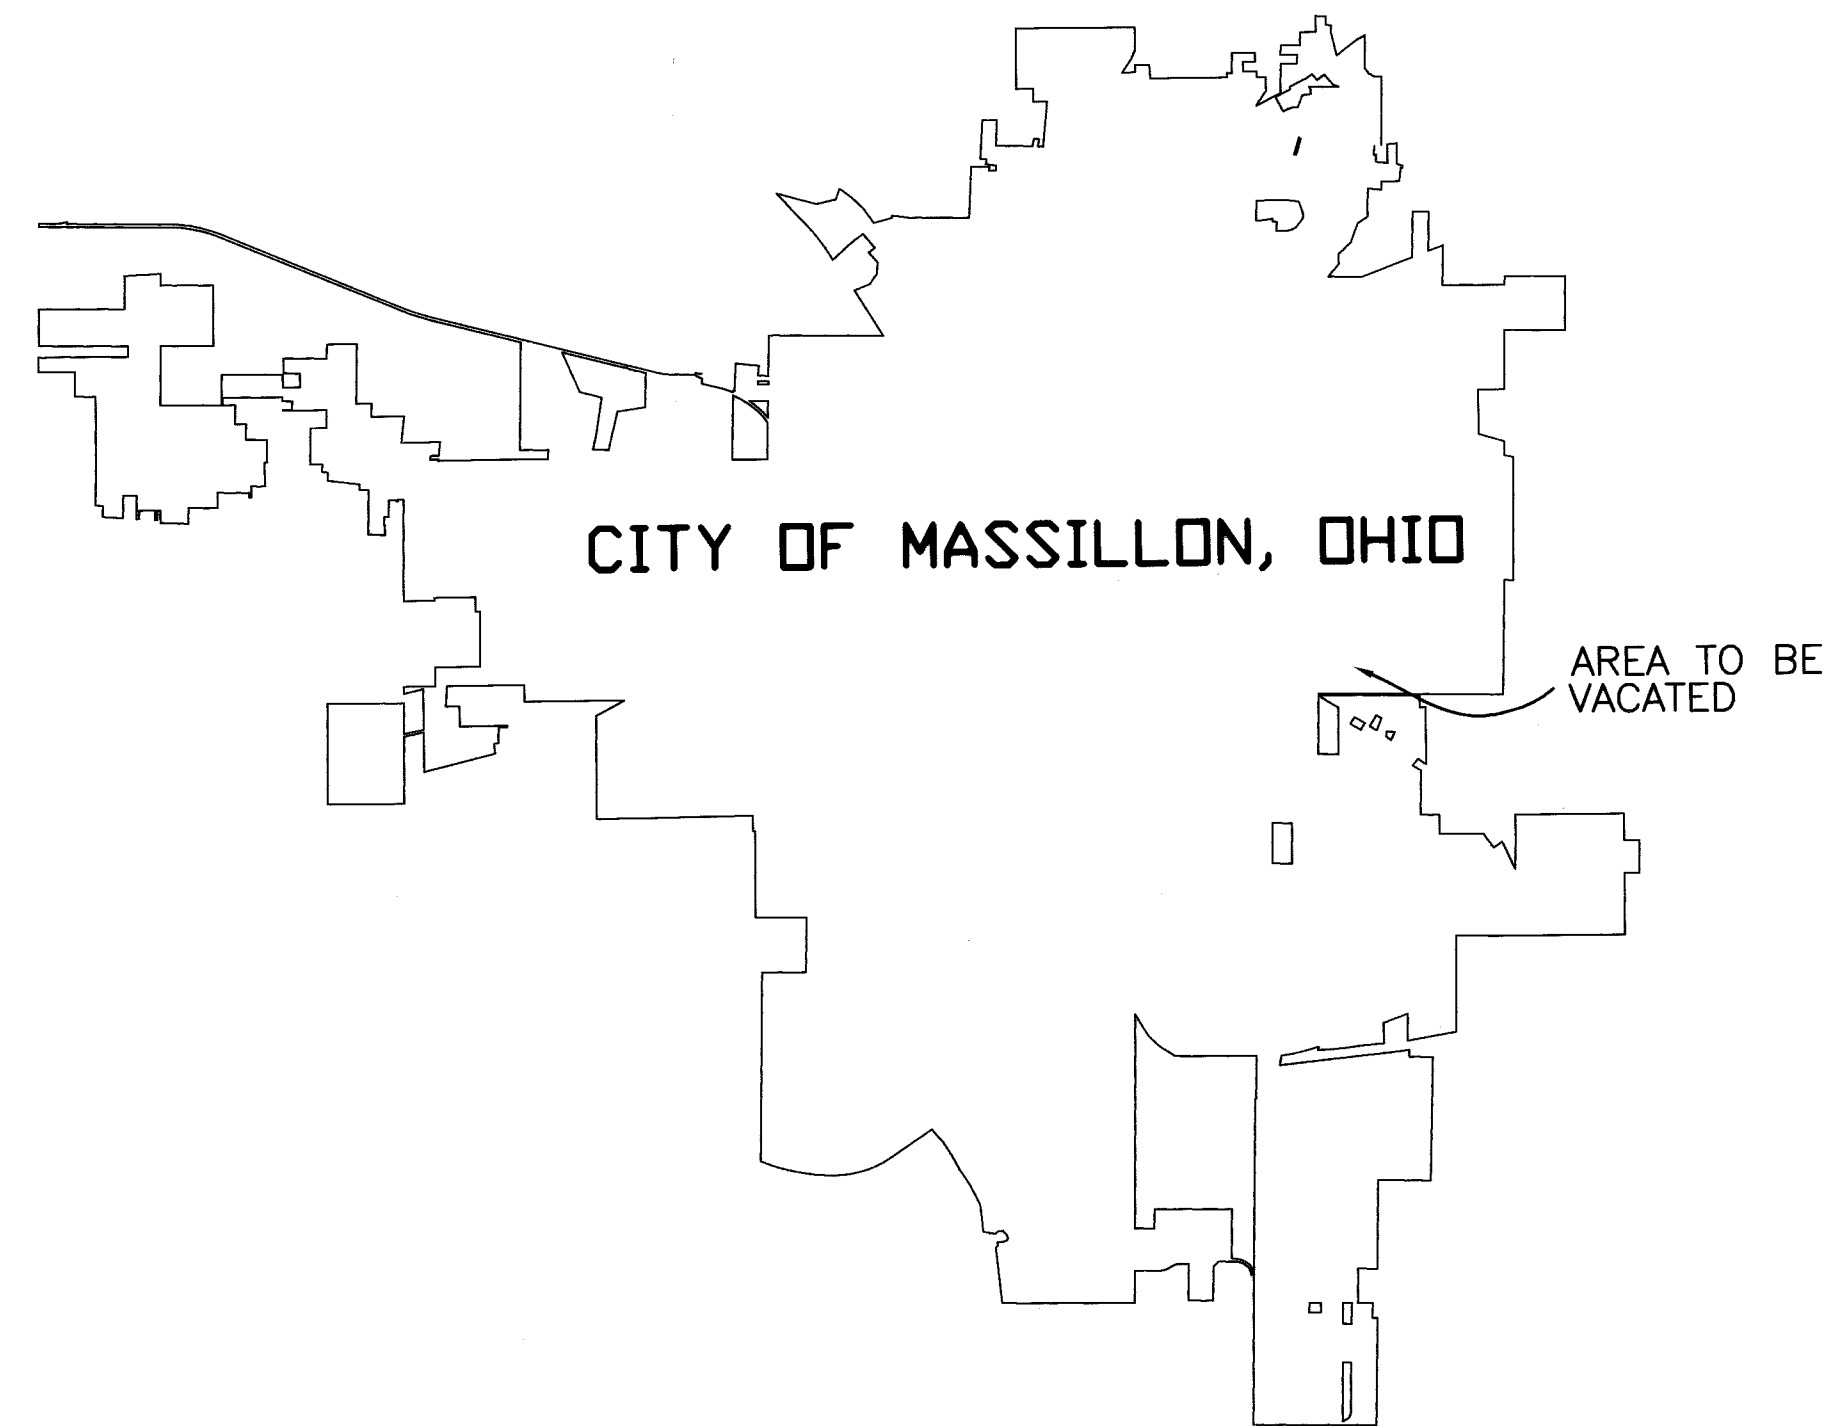

LOCATION MAP - NOT TO SCALE

## DESCRIPTION

A. Sherbrook Street S.E., lying north of Walnut Road S.E. and running in a north/south direction between Southway St. S.E. and Superior Ave. S.E.; the request being to vacate that portion of Sherbrook Street S.E. beginning approximately 292.60 feet northerly from Southway Street S.E. to Superior's Avenue S.E.

B. Superior's Avenue S.E., lying north of Walnut Road S.E. and Southway Street S.E. and running in a west/east direction between Wilford Street S.E. and Harcrest Street S.E.; the request being to vacate the entire street of Superior's Avenue S.E. from Wilford Street S.E. to Harcrest Street S.E.

C. Harcrest Street S.E., lying north of Southway Street S.E. and running in a north/south direction between Southway St. S.E. and Superior's Ave. S.E.; the request being to vacate that portion of Harcrest Street S.E. beginning approximately 448.7 feet northerly from Southway Street S.E. to Superior's Avenue S.E.

D. Wilford Street S.E., lying north of Walnut Road S.E. and running in a north/south direction between Walnut Rd. S.E. to Superior Ave. S.E.; the request being to vacate the entire street of Wilford Street S.E. from Walnut Road S.E. northerly to Superior's Avenue S.E.

## MASSILLON CITY COUNCIL

Accepted by The City Council of Massillon, Ohio Ordinance No. 89-1999

Passed this 17<sup>th</sup> day of May, 1999.

Sharon Howell  
CLERK

Dennis R. Harwig  
COUNCIL PRESIDENT

## COUNTY AUDITOR

Entered this 28 Day of July, 1999.

Justicia Brighten  
COUNTY AUDITOR


## COUNTY RECORDER

Received for record this 28 day of July, 1999.

Recorded in Vol. 66 Page 86 this 28 day of

July, 1999.

Gene Higgins  
COUNTY RECORDER

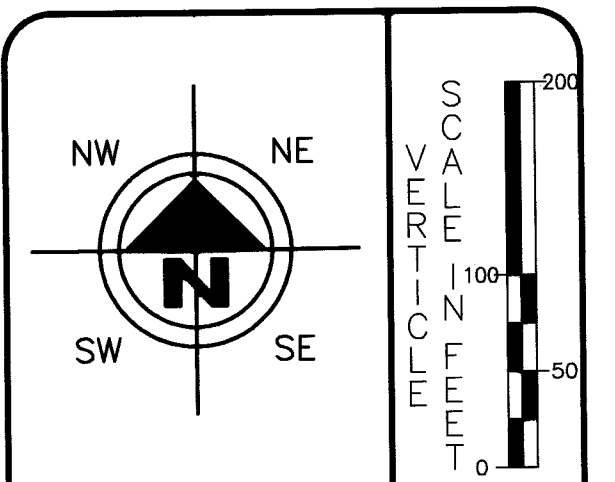

HORIZONTAL SCALE IN FEET

DRAWN BY: JAH CHECKED BY: SDH

DATE: June 10, 1999 DATE: June 18, 1999

## Freshmark Street Vacation

City of Massillon,  
Stark County, Ohio

RT. 30 W. - RT. 30 E.  
AT THE INDUSTRIAL CROSSROADS OF OHIO  
RT. 21  
THE CITY OF MASSILLON, OHIO

Francis H. Cicchinelli, Jr.  
Mayor

## REVISIONS:

| DATE     | DESCRIPTION |
|----------|-------------|
| 07/23/99 | JAH         |
|          |             |
|          |             |
|          |             |
|          |             |
|          |             |

ELECTRONIC FILE NAME:  
99PS0501.dwg

ACCOUNT NUMBER  
99PS05