

CERTIFICATION

I hereby certify the adjacent to be correct, as surveyed by me this 10th day of APRIL, 1996

Orville R. DeBos, Jr.
Orville R. DeBos, Jr.
Reg. Surveyor # 5823

PLANNING COMMISSION

Approved by the Massillon Planning Commission at a meeting held FEBRUARY 10, 1999.

Geoff Wilson
CHAIRMAN

James J. Bunkers
SECRETARY

CITY COUNCIL

Accepted by the City Council of Massillon, Ohio, by ord. no. 41-1999 passed this 15 day MARCH, 1999.

Sharon K. Howell
CLERK

Dennis D. Harwig
PRESIDENT

MASSILLON CITY ENGINEER

Lot Number 15861 and Outlot 795 assigned by the Massillon City Engineer.

James J. Bunkers
CITY ENGINEER

ACKNOWLEDGEMENT

Know all men by these present, that we the undersigned owners of the land delineated hereon, do hereby acknowledge the signing of the same to be our free act and deed, and do hereby replat our land.

WITNESS

Phillip C. Gluck
PHILLIP C. GLUCK

Richard E. Bordner
RICHARD E. BORDNER

Phillip C. Gluck
PHILLIP C. GLUCK

Richard E. Bordner
RICHARD E. BORDNER

OWNERS

Scott A. Schumacher
SCOTT A. SCHUMACHER
MASSILLON TIGER FOOTBALL BOOSTER CLUB, INC.
Clayton Beck
CLAYTON BECK
MASSILLON TIGER FOOTBALL BOOSTER CLUB, INC.

Sara E. Graef
SARA E. GRAEF

COUNTY OF STARK
STATE OF OHIO ss.

Before me, a Notary Public, in and for said county, did personally appear, the above, who acknowledge the signing of the same to be their free act and deed according to law. In witness whereof, I hereunto set my hand and seal this 2nd day of MARCH, 1999.
My commission expires APRIL 5, 2000.

RICHARD E. BORDNER
Notary Public, State of Ohio
My Comm. Expires April 5, 2000

STARK COUNTY AUDITOR

Entered for transfer this 11th day of MAY, 1999.

Joan Higgins
JOAN HIGGINS
STARK COUNTY AUDITOR
Patricia A. Tackett
PATRICIA A. TACKETT
Deputy Auditor

STARK COUNTY RECORDER

Received for record this 11th day of MAY, 1999.
Recorded in Volume 166, Page 33, this 11th day of MAY, 1999.

REPLAT & STREET & ALLEY VACATION OF VARIOUS LOTS IN THE NEW ENGLAND PLACE ALLOTMENT, IN THE CITY OF MASSILLON, COUNTY OF STARK, OHIO.

SCALE: 1" = 60'

DATE: JAN. 29, 1999

FILE NO. 99PS06 ACC. NO.



SUMMARY:

0.603 Ac. South Ave. S.E. to be Vacated
0.603 Ac. Hartford Ave S.E. to be Vacated
0.728 Ac. 21st ST. S.E. w/Out Lot & 16.80' x 120.93' = 0.047 Ac. also part of 21st ST. S.E. = New Lot Number.
0.375 Ac. 10' Alleys to be Vacated
6.533 Ac. Remains in City Lots with 0.126 Ac. being in Pt. O.L. 326
8.842 Ac. Total in New Out Lot
0.047 Ac. in New Lot Number

All Lands to be replated is vacant, with thick brush & Woods.

LEGEND: (6732) Lands of Massillon Tiger Football Booster Club Lots to be replated.

6663 Private Land Owners not part of this replat.
HARTFORD AVE., SOUTH AVE., & 21st STREET S.E. to be vacated shown here-on.
10' ALLEY shown thus to be vacated here - in 10' ALLEY
Lot Line
Property Line
Iron Bars to be set after clearing & end of construction

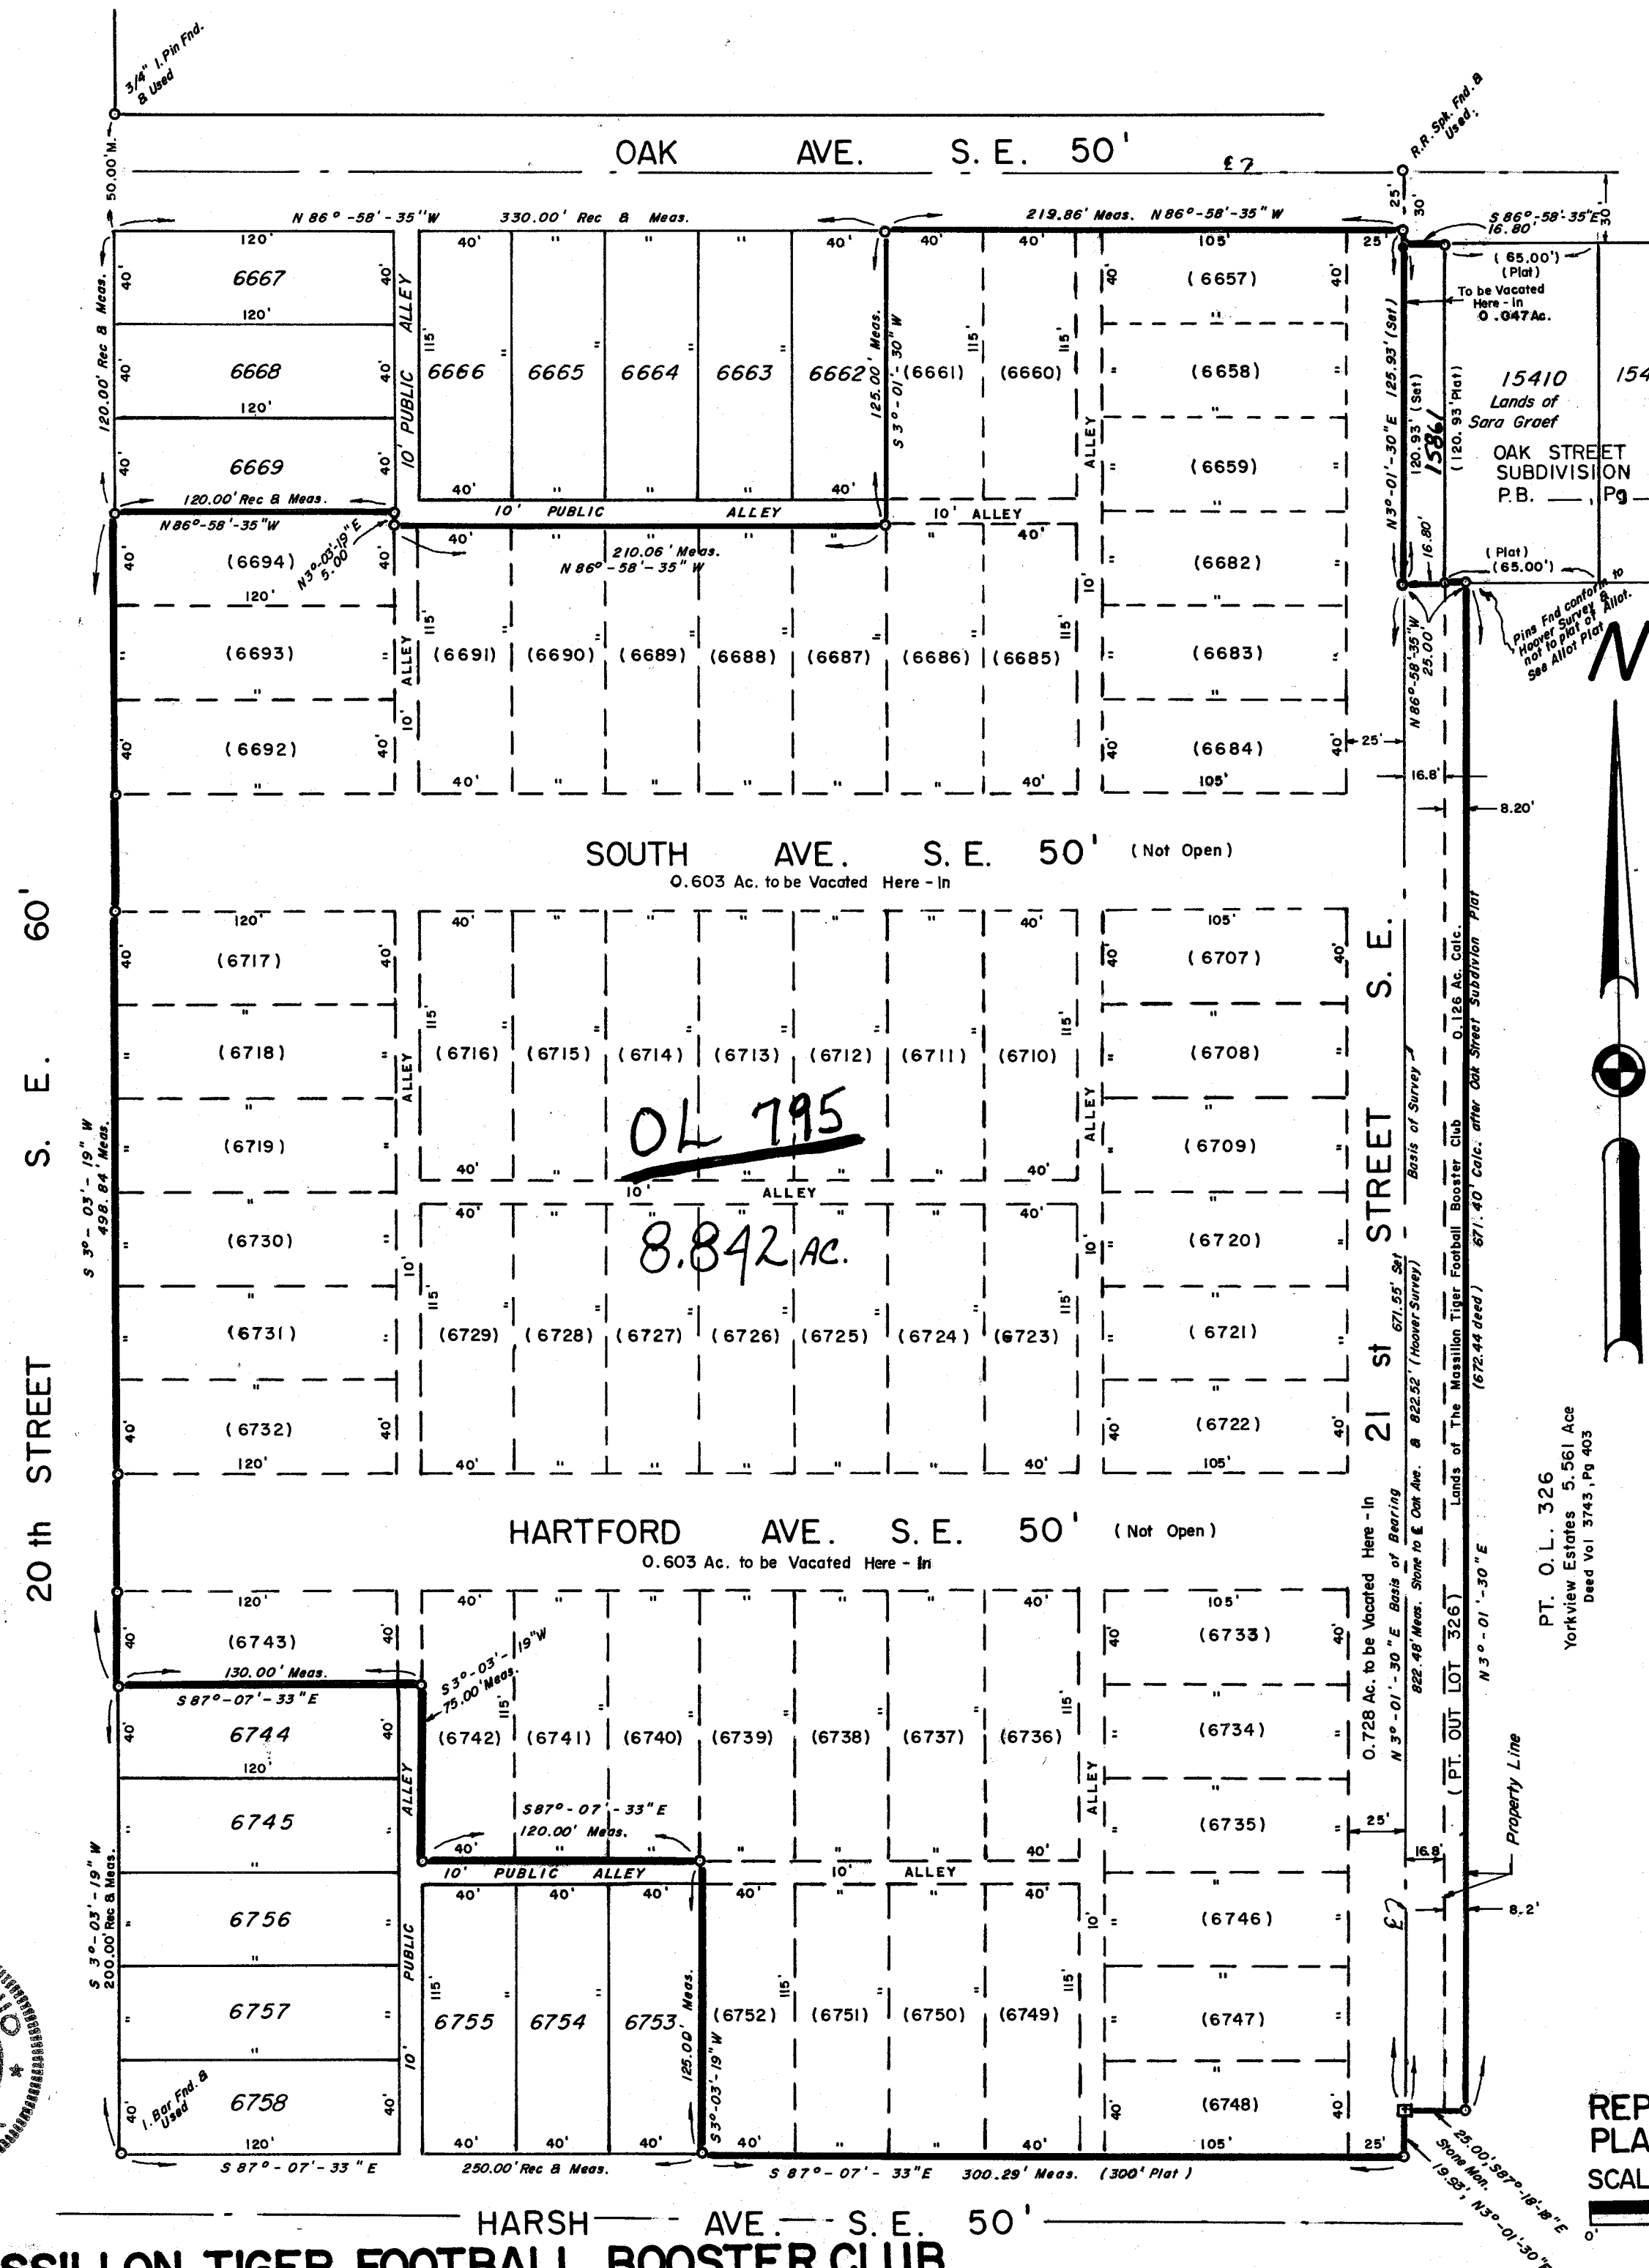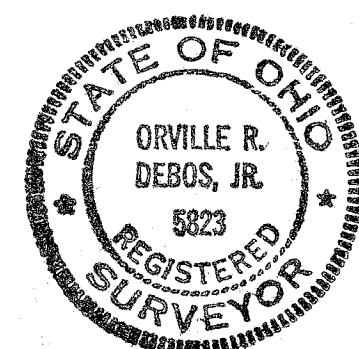

FOR: MASSILLON TIGER FOOTBALL BOOSTER CLUB