



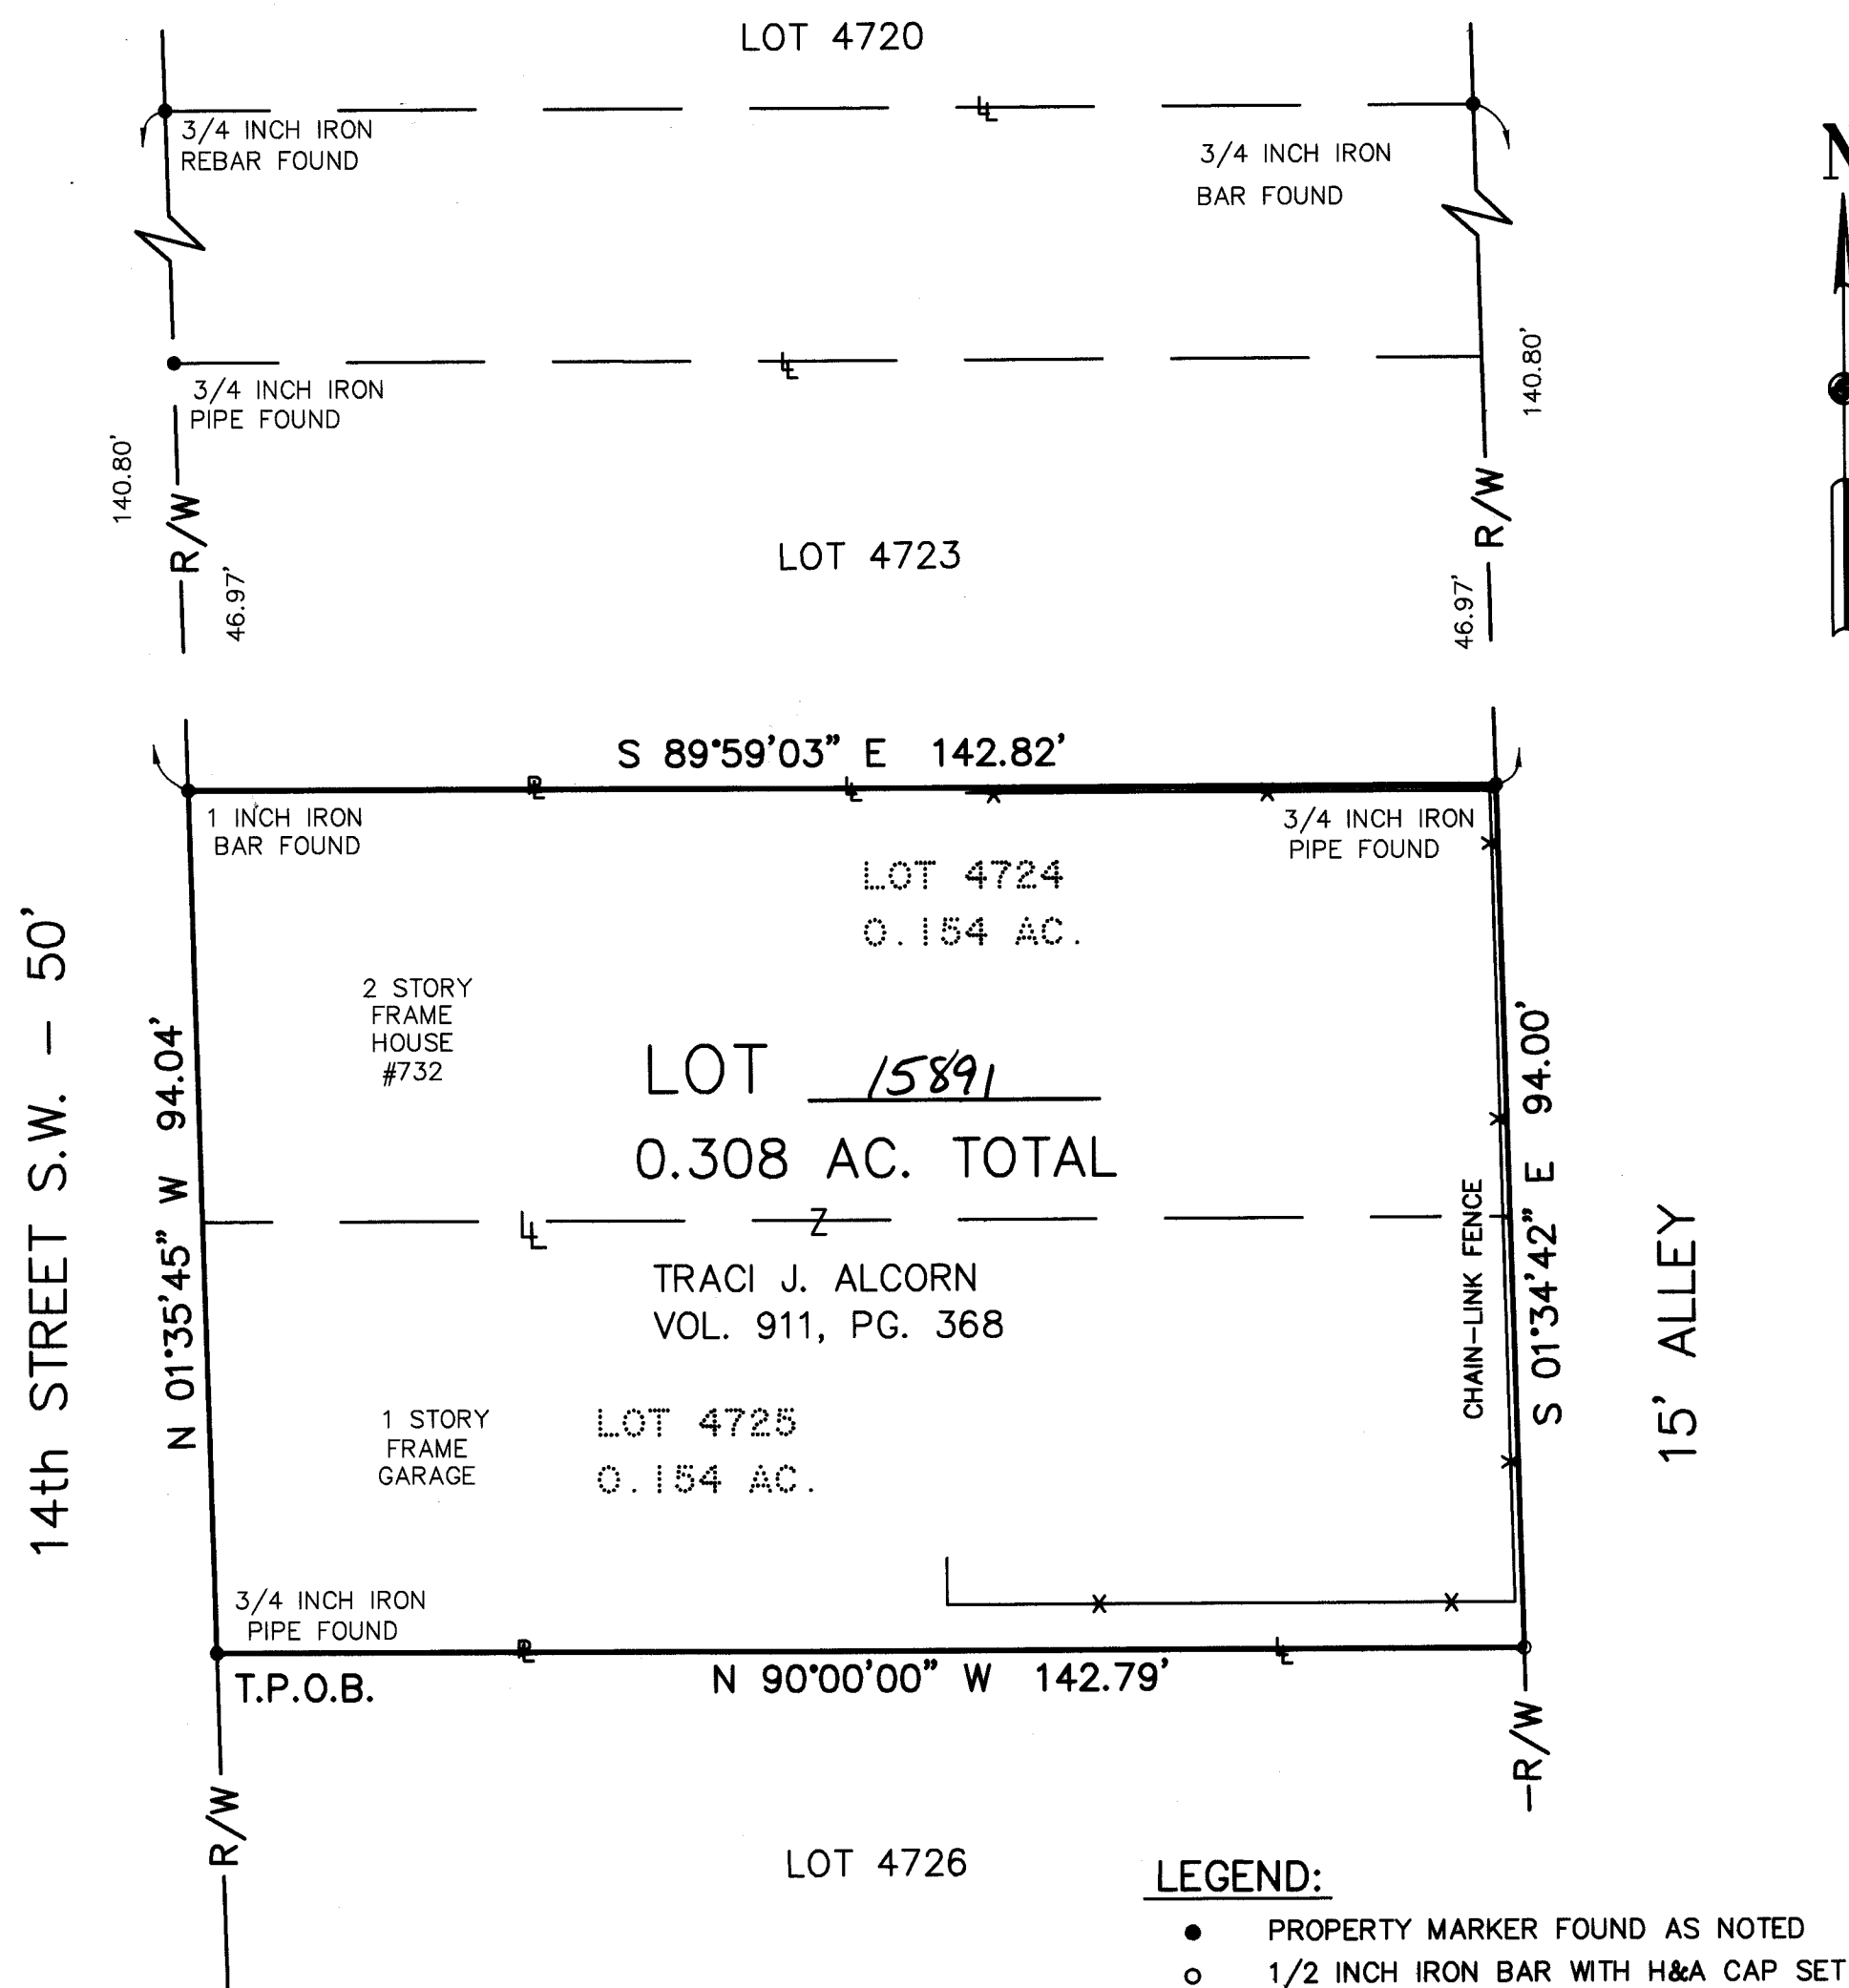

REPLAT OF LOTS 4724 AND 4725
LOCATED IN THE CITY OF MASSILLON,
COUNTY OF STARK, AND STATE OF OHIO

MAY 14, 1999

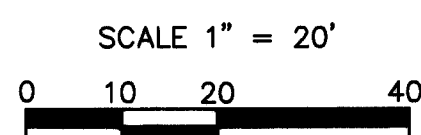

STATE OF OHIO
COUNTY OF STARK

BEFORE ME, A NOTARY PUBLIC, IN AND FOR SAID COUNTY AND STATE, PERSONALLY APPEARED THE ABOVE SIGNED OWNERS OF THE LAND SHOWN ON THIS PLAT, WHO ACKNOWLEDGE THAT THEY DID SIGN THE FOREGOING INSTRUMENT AND THAT IT WAS THEIR FREE ACT AND DEED ACCORDING TO LAW. IN TESTIMONY WHEREOF, I HAVE HEREUNTO SUBSCRIBED MY NAME AND AFFIXED MY SEAL AT MASSILLON, OHIO, THIS 20th DAY OF MAY, 1999.

Hilda J. Blogna
NOTARY PUBLIC
June 15, 2003
MY COMMISSION EXPIRES

APPROVED BY THE CITY OF MASSILLON PLANNING COMMISSION THIS 9th DAY OF JUNE, 19 99.

Paul E. Host Jr. CHAIRMAN
Traci J. Alcorn SECRETARY

LOT NUMBERS 15891
ASSIGNED BY MASSILLON CITY ENGINEER.

Traci J. Alcorn
MASSILLON CITY ENGINEER

ENTERED FOR TRANSFER THIS 24th DAY OF JUNE, 19 99.

Paul E. Host Jr.
STARK COUNTY CLERK

RECEIVED FOR RECORD THIS 24th DAY OF JUNE, 19 99.
RECORDED IN PLAT BOOK 66, PAGE 71.

Jane Vignos
STARK COUNTY RECORDER

LEGEND:

- PROPERTY MARKER FOUND AS NOTED
- 1/2 INCH IRON BAR WITH H&A CAP SET
- PROPERTY LINE
- LOT LINE
- R/W RIGHT-OF-WAY
- T.P.O.B. TRUE PLACE OF BEGINNING

DATA USED:

TAX MAP - MASSILLON 51A
MORTGAGE LOCATION SURVEY BY:
MICHAEL L. DECKER, P.S. 6882, DATED 3/1/90
DEED - VOL. 911, PG. 368

BASIS OF BEARING:

N 01°35'45" W THE EASTERLY RIGHT-OF-WAY
LINE OF 14th STREET S.W. (ASSUMED)

KNOW ALL MEN BY THESE PRESENTS, THAT THE UNDERSIGNED OWNER OF THE LAND SHOWN ON THIS PLAT, DOES HEREBY ACKNOWLEDGE THE MAKING OF THE SAME TO BE THEIR FREE ACT AND DEED.

WITNESS

OWNER

TRACI J. ALCORN

Paul E. Host Jr. Traci J. Alcorn 5/20/99
Paul E. Host Jr. Traci J. Alcorn DATE
Hilda J. Blogna
Hilda J. Blogna

DATE

I HEREBY STATE THAT THIS REPLAT OF LOTS 4724 AND 4725, LOCATED IN THE CITY OF MASSILLON, COUNTY OF STARK AND STATE OF OHIO, REPRESENTS A SURVEY MADE BY ME WHICH BALANCES AND CLOSES, THAT THE MONUMENTS SHOWN HEREON EXIST OR SHALL BE SET AS SHOWN AND THAT ALL DIMENSIONAL AND GEOMETRIC DETAILS ARE CORRECT.



Charles F. Hammontree
CHARLES F. HAMMONTREE, P.S. 7263

MAY 4, 1999
DATE

DESIGNED BY:	CHECKED BY:	REVISION BY:	DATE:	DESCRIPTION:
CFH	CFH			

DRAWN BY: KMH REVIEWED BY: _____
F.B. 426 PAGE 49
COPYRIGHT: 1999 DATE: MAY, 1999
R:\HOS14TSU\PLAT.DWG

SCALE:
HORIZ: 1" = 20'

REPLAT
FOR: TRACI J. ALCORN
A 0.308 ACRE TRACT
SITUATED IN THE CITY OF MASSILLON, COUNTY OF STARK, STATE
OF OHIO AND BEING A REPLAT OF LOTS 4724 AND 4725.

® HAMMONTREE & ASSOCIATES, LTD.
ENGINEERS, PLANNERS, SURVEYORS
CANTON ORLANDO PITTSBURGH AKRON
5233 STONEHAM ROAD, NORTH CANTON, OHIO 44720
PHONE: CANTON: (330) 499-8817 AKRON: (330) 633-7274
TOLL FREE: 1-800-394-8817 FAX: (330) 499-0149

1
1

99P517