


REPLAT

OF LOTS 4392 AND 4394 AND PART OF LOT 4393 IN THE
CITY OF MASSILLON, COUNTY OF STARK, STATE OF OHIO

SCHULER AVENUE NW 50'

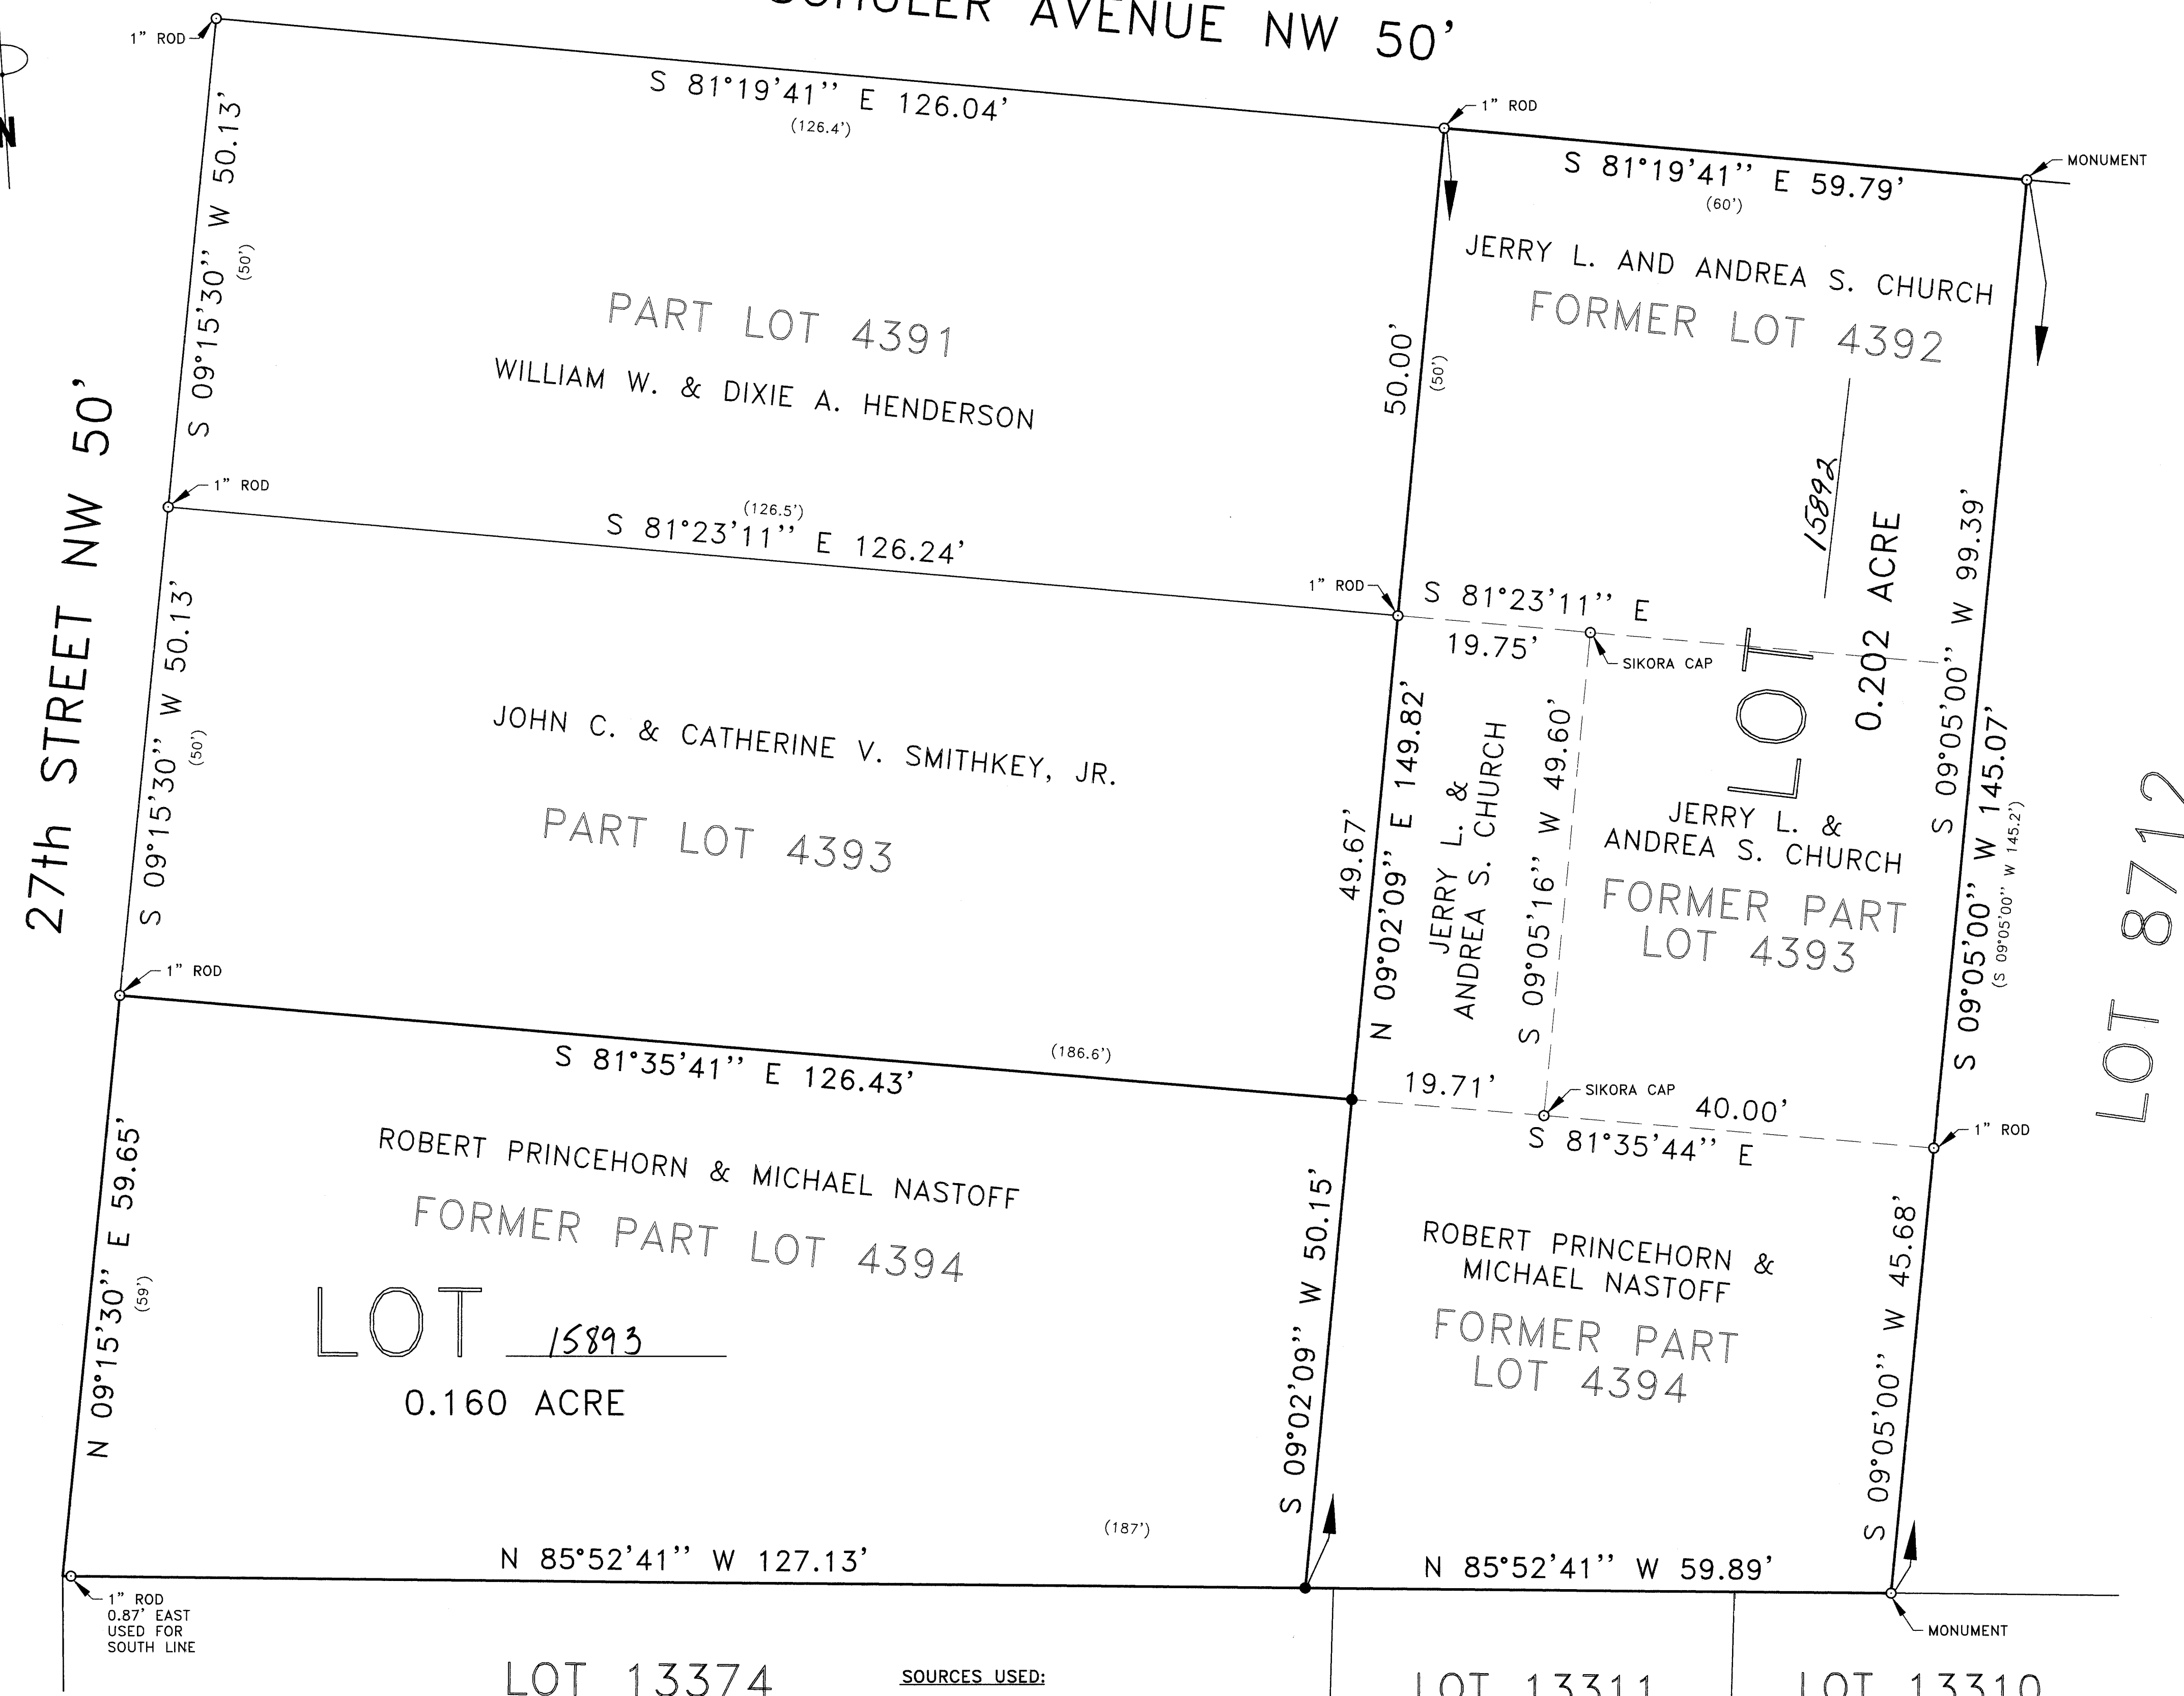


LEGEND:

- PIPE OR ROD FOUND
- 5/8" STEEL ROD SET
- () DENOTES RECORD INFORMATION

SOURCES USED:

1. TAX MAP
2. PLAT OF THE VILLAGE OF LYONS (PLAT BOOK 4, PAGE 43)
3. SURVEY BY DEIBEL DATED MARCH, 1994
4. SURVEY BY SIKORA DATED MARCH 23, 1983

BEARINGS ARE BASED ON S 09°05'00" W FOR
THE EAST LINE OF LOT 4394 AS SHOWN ON
THE PLAT OF THE VILLAGE OF LYONS (PLAT
BOOK 4, PAGE 43).

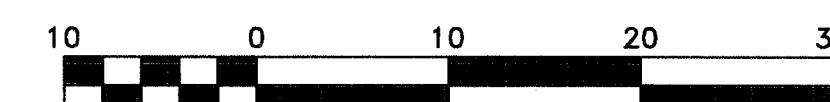

Scale 1" = 10'

CERTIFICATION

I HEREBY CERTIFY THIS PLAT ACCURATELY REPRESENTS A SURVEY MADE UNDER MY
SUPERVISION IN ACCORDANCE WITH THE MINIMUM STANDARDS FOR BOUNDARY SURVEYS
IN OHIO PUBLISHED IN CHAPTER 4733-37 OF THE OHIO ADMINISTRATIVE CODE.

Curtis G. Deibel
CURTIS G. DEIBEL
REGISTERED PROFESSIONAL SURVEYOR
#6673

5/27/99
DATE

PLANNING COMMISSION

APPROVED BY THE MASSILLON PLANNING COMMISSION AT A MEETING HELD
THIS 12TH DAY OF MAY, 1999.

Fred J. Wilson
CHAIRMAN
FRED J. WILSON

James J. Benekos
SECRETARY
JAMES J. BENEKOS, P.E., P.S.

MASSILLON CITY ENGINEER

LOT NUMBERS 15892 ASSIGNED BY MASSILLON CITY ENGINEER.
15893

James J. Benekos
JAMES J. BENEKOS, P.E., P.S.

ACKNOWLEDGMENT

KNOW ALL MEN BY THESE PRESENT, THAT WE THE UNDERSIGNED OWNERS OF THE LAND
DELINEATED HEREON, DO HEREBY ACKNOWLEDGE THE SIGNING OF THE SAME TO BE OUR FREE
ACT AND DEED, AND DO HEREBY REPLAT OUR LAND

WITNESSES

OWNERS

Sammy R. Smith *Sue Easterly*

Robert Princehorn
ROBERT PRINCEHORN

Sammy R. Smith *Sue Easterly*

Michael Nastoff
MICHAEL NASTOFF

Sammy R. Smith *Sue Easterly*

Jerry L. Church
JERRY L. CHURCH

Sammy R. Smith *Sue Easterly*

Andrea S. Church
ANDREA S. CHURCH

BEFORE ME, A NOTARY PUBLIC, IN AND FOR SAID COUNTY AND STATE, PERSONALLY
APPEARED THE ABOVE WHO ACKNOWLEDGED THAT HE DID SIGN THE
FOREGOING INSTRUMENT, AND THAT THE SAME IS HIS FREE ACT AND DEED.
I HAVE HEREUNTO SET MY HAND AND OFFICIAL SEAL AT MASSILLON, OHIO
THIS 17TH DAY OF JUNE, 1999.

Sammy R. Smith
NOTARY PUBLIC

July 19, 1999
MY COMMISSION EXPIRES

STARK COUNTY RECORDER

RECEIVED FOR RECORD THIS 19 DAY OF NOV, 1999.
RECORDED IN VOLUME 67, PAGE 13
THIS 19 DAY OF NOV, 1999.

Jane Higgins
STARK COUNTY RECORDER

STARK COUNTY AUDITOR

ENTER FOR TRANSFER THIS 19TH DAY OF NOVEMBER, 1999.

Joan Weir
STARK COUNTY AUDITOR

