
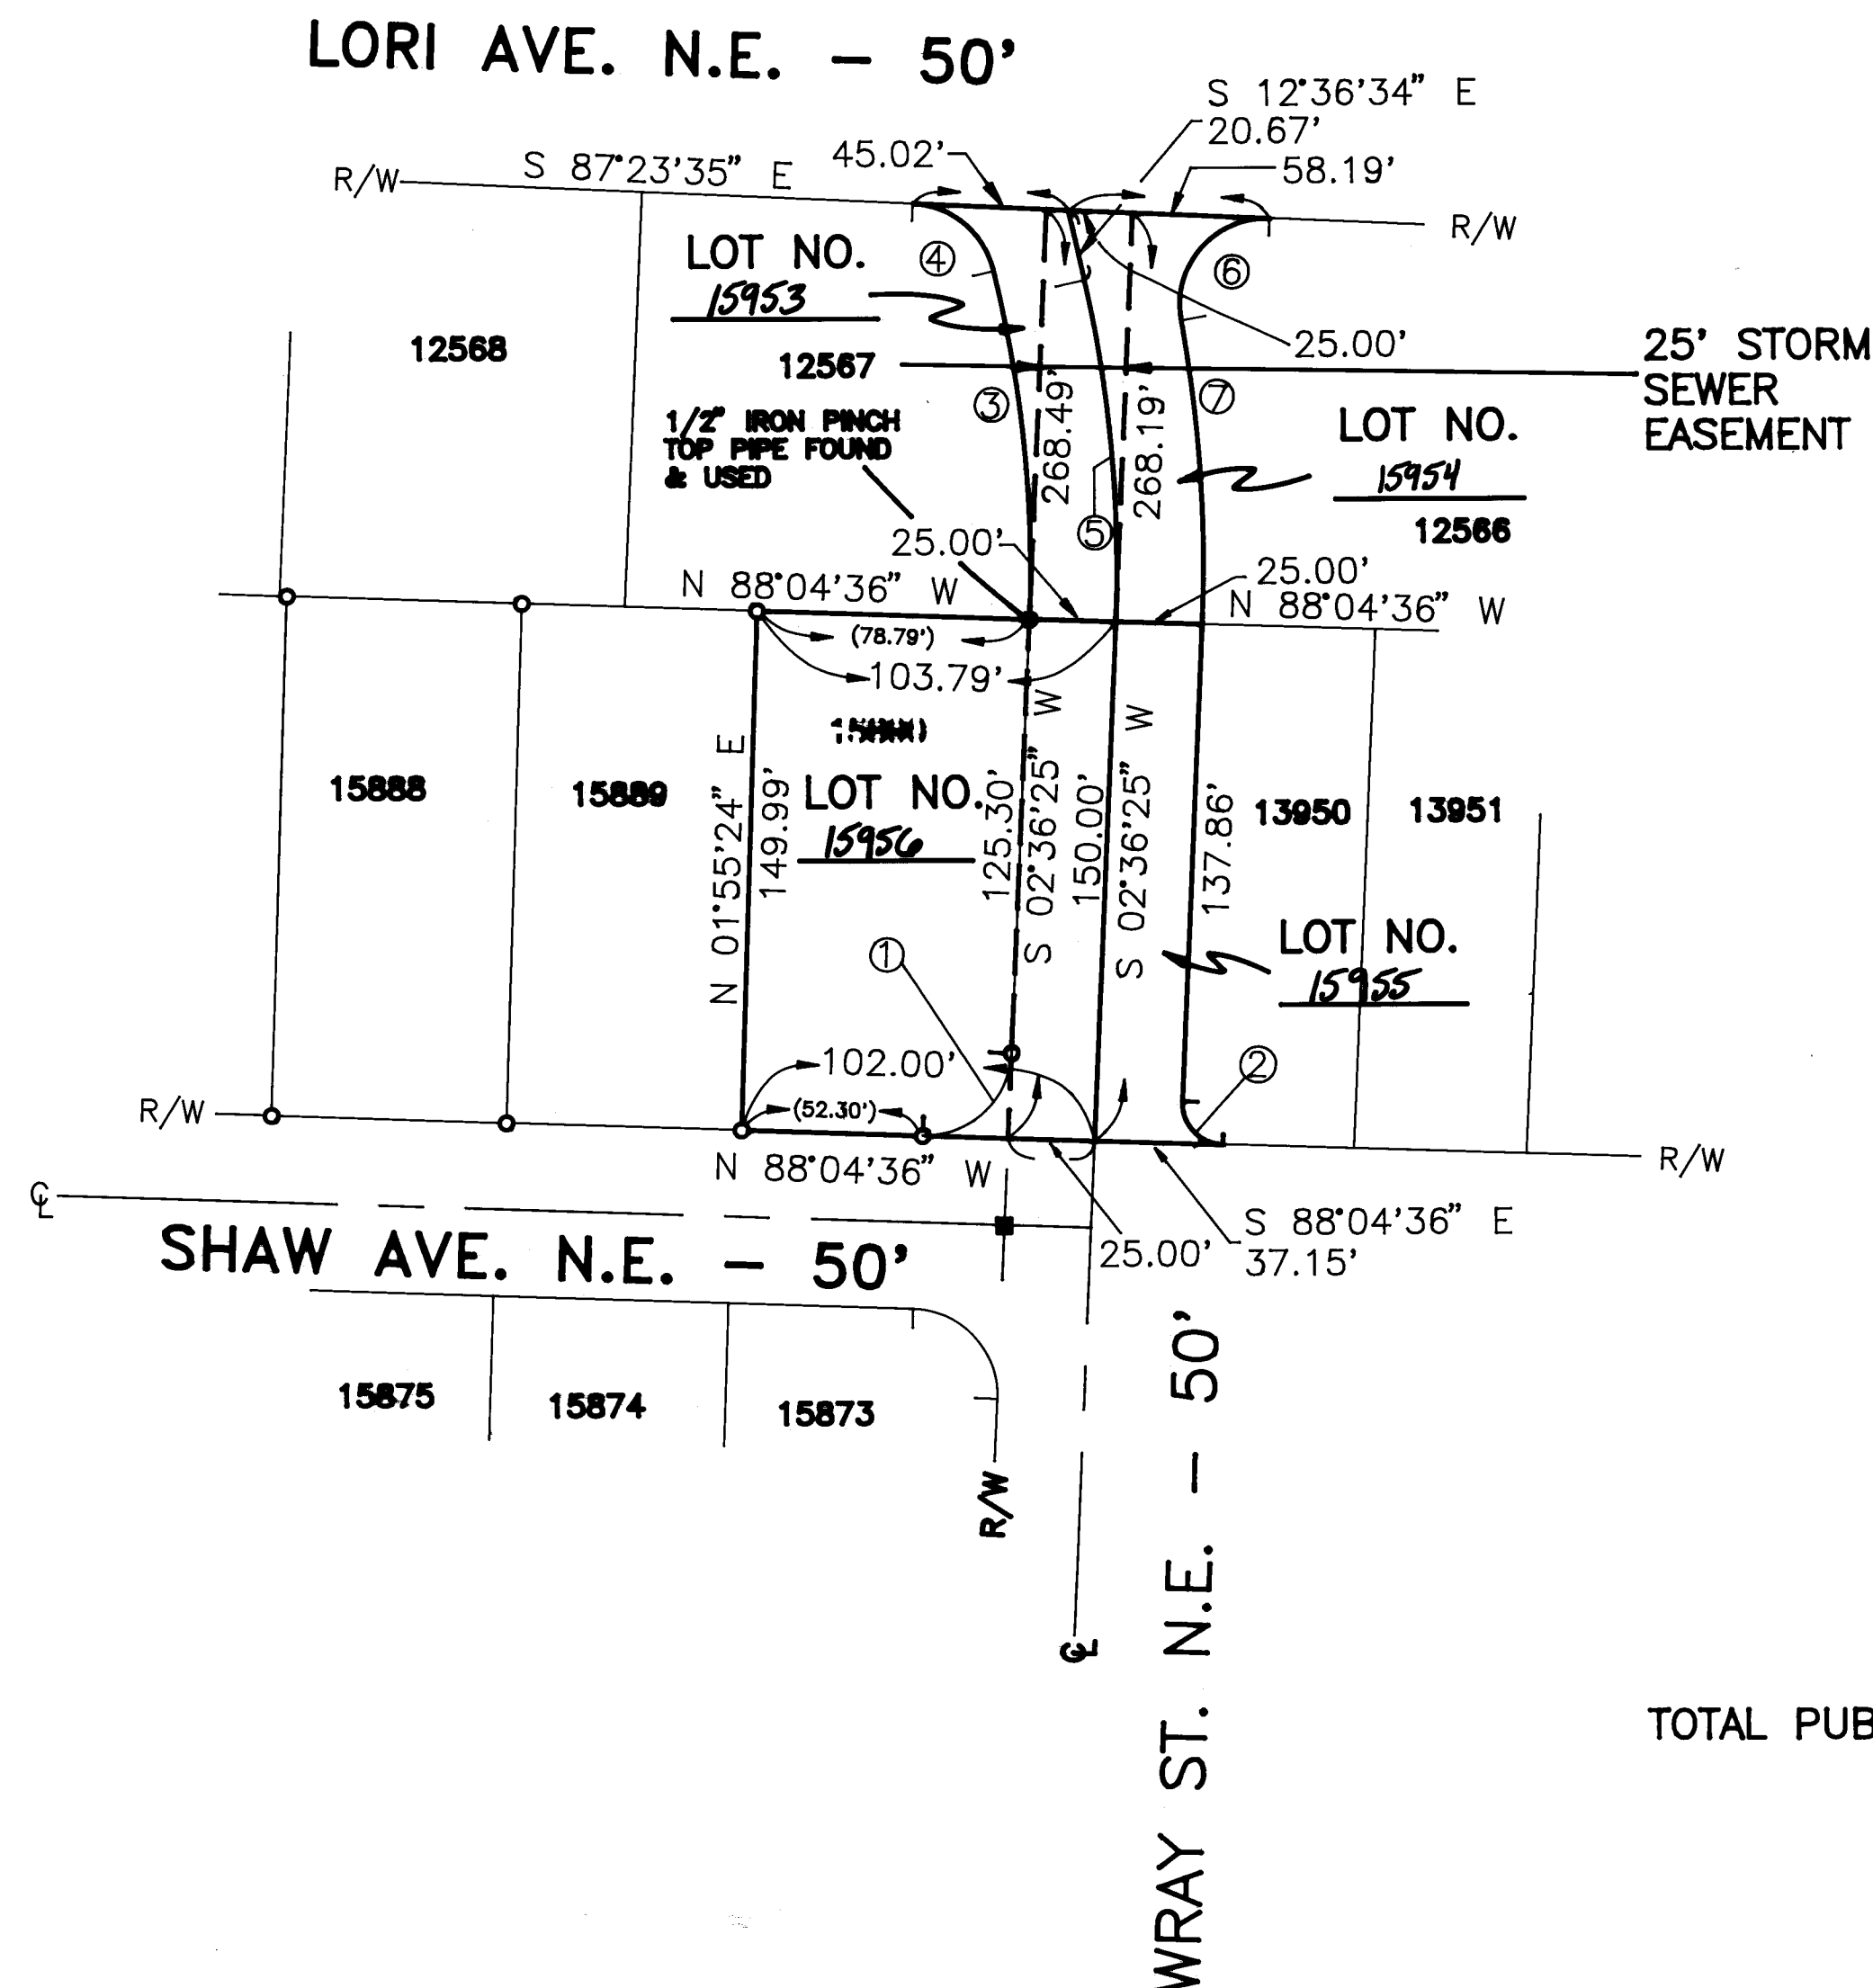
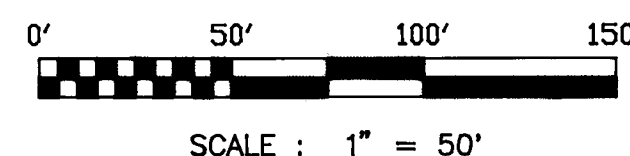


VACATION AND REPLAT

REPLAT OF CITY LOT 15890 AND THE VACATION OF THE
PART OF WRAY STREET N.E. RUNNING BETWEEN THE
NORTH LINE OF SHAW AVE. N.E. AND THE SOUTH
LINE OF LORI AVENUE N.E. IN THE CITY OF
MASSILLON, STARK COUNTY, OHIO.

BY:
BUCKEYE SURVEYING SERVICES, INC.
2223 FULTON DR. N.W.
CANTON, OHIO 44709
PHONE: 453-8339

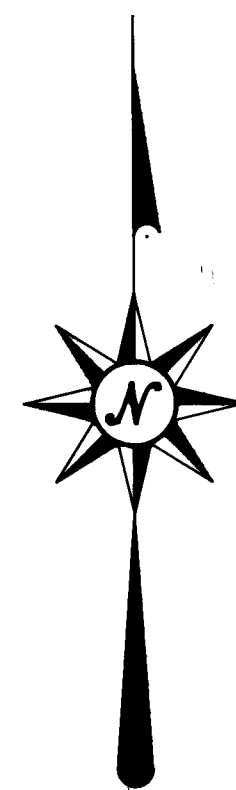


CURVE DATA

- | | |
|---|---|
| ① $\Delta=90^{\circ}18'59''$
$R=25.00'$
$T=24.70'$
$L=36.97'$
$CLEN=35.14'$
$BRG=S 47^{\circ}15'54'' W$ | ② $\Delta=90^{\circ}41'01''$
$R=12.00'$
$T=12.14'$
$L=18.99'$
$CLEN=17.07'$
$BRG=S 42^{\circ}44'06'' E$ |
| ③ $\Delta=15^{\circ}15'55''$
$R=349.32'$
$T=46.81'$
$L=93.07'$
$CLEN=93.07'$
$BRG=N 04^{\circ}58'37'' W$ | ④ $\Delta=74^{\circ}47'01''$
$R=25.00'$
$T=19.11'$
$L=32.63'$
$CLEN=30.36'$
$BRG=N 50^{\circ}00'05'' W$ |
| ⑤ $\Delta=15^{\circ}12'59''$
$R=374.32'$
$T=50.00'$
$L=99.41'$
$CLEN=99.12'$
$BRG=S 05^{\circ}00'05'' E$ | ⑥ $\Delta=102^{\circ}41'11''$
$R=25.00'$
$T=31.25'$
$L=44.81'$
$CLEN=39.05'$
$BRG=S 41^{\circ}15'49'' W$ |
| ⑦ $\Delta=12^{\circ}41'11''$
$R=399.32'$
$T=44.39'$
$L=88.42'$
$CLEN=88.24'$
$BRG=S 03^{\circ}44'11'' E$ | |

TOTAL PUBLIC RIGHT-OF-WAY TO BE VACATED 0.321 ACRES

I HEREBY CERTIFY THE ADJACENT TO BE A CORRECT PLAT OF THE STREETS TO BE VACATED,
AS COMPILED FROM DEEDS OF RECORD AND RECORD PLATS. NO SURVEY WAS PERFORMED.
I ALSO CERTIFY THE REPLAT OF LOT 15890 TO BE CORRECT, AS SURVEYED BY
BUCKEYE SURVEYING SERVICES, INC., IN JULY OF 1999.

BRUCE D. CONERY, P.S. NO. 6499

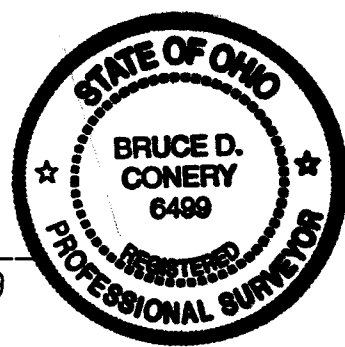

KNOW ALL MEN BY THESE PRESENTS THAT WE, THE UNDERSIGNED OWNERS OF THE LAND
SHOWN ON THIS PLAT, DO HEREBY APPROVE THE REPLAT, AND DO HEREBY DEDICATE TO THE
PUBLIC, FOREVER, ALL THE LANDS FOR PUBLIC PURPOSES SHOWN HEREON.

WITNESSES:

OWNER:

Kevin Bucklew
KEVIN BUCKLEW

Timothy L. Diana
TIMOTHY L. DIANA, PRESIDENT
A.J. DIANA SONS, INC.

Devin Farrell
DEVIN FARRELL

Kevin Bucklew
KEVIN BUCKLEW

Devin Farrell
DEVIN FARRELL

Charles E. Diana
CHARLES E. DIANA, SECRETARY
A.J. DIANA SONS, INC.

STATE OF OHIO)
COUNTY OF STARK) SS

BEFORE ME, A NOTARY PUBLIC IN AND FOR SAID COUNTY AND STATE PERSONALLY
APPEARED THE ABOVE SIGNED OWNERS OF THE LAND SHOWN ON THIS PLAT, WHO
ACKNOWLEDGED THAT THEY DID SIGN THE FOREGOING INSTRUMENT AND THAT IT WAS
THEIR FREE ACT AND DEED ACCORDING TO LAW. IN TESTIMONY WHEREOF I HAVE
HEREUNTO SUBSCRIBED MY HAND AND AFFIXED MY OFFICIAL SEAL AT MASSILLON,
OHIO, THIS 26 DAY OF AUGUST, 1999.

Susan R. Donaldson
NOTARY PUBLIC

CITY PLANNING COMMISSION:
APPROVED BY THE MASSILLON CITY PLANNING COMMISSION THIS 14th DAY
OF JULY, 1999.

James J. Bunker
SECRETARY

Paul J. Wilson
CHAIRMAN

CITY COUNCIL:

ACCEPTED BY THE MASSILLON CITY COUNCIL BY ORDINANCE NO. 147-1999
PASSED ON THE 2nd DAY OF AUGUST, 1999.

Sharon K. Howell
CLERK

Thomas D. Hawley
PRESIDENT

CITY ENGINEER:
I HEREBY APPROVE THIS PLAT AND ASSIGN THE LOT NUMBERS SHOWN HEREON.

James J. Bunker
CITY ENGINEER

STARK COUNTY AUDITOR:
ENTERED FOR TRANSFER BY THE STARK COUNTY AUDITOR THIS 10th DAY OF
September, 1999.

Janet Weir Cristofani
STARK COUNTY AUDITOR
by *Robert P. Monahan*, Deputy

STARK COUNTY RECORDER:
RECEIVED BY THE STARK COUNTY RECORDER THIS 10th DAY OF September,
1999, AND RECORDED IN PLAT BOOK 66, PAGE 125.

John P. Higgins
STARK COUNTY RECORDER

- INDICATES 5/8" IRON BAR WITH CONERY CAP FOUND & USED, UNLESS NOTED OTHERWISE
- INDICATES STANDARD MONUMENT BOX WITH MONUMENT FOUND & USED

DATA USED:
TAX MAPS — MASSILLON 3A & PERRY N.E. 6
DEEDS AS SHOWN
PLAT — BUHECKER ADDITION (P.B.18, PG.46)

BASIS OF BEARINGS:
N 05°15'44" E ON A WEST CORPORATION-LINE
AS PER A SURVEY BY BUCKEYE SURVEYING
SERVICES, INC. IN JUNE, 1987.