

DEIBEL SURVEYING INC.
115 BROAD AVE., N.W.
CANTON, OHIO 44708
(330)455-2999

REPLAT



ALL OF LOT 9998 AND PART OF OUT LOT 153 IN THE CITY OF MASSILLON. COUNTY OF STARK, STATE OF OHIO

LEGEND:

- PIPE OR ROD FOUND
- △ RAILROAD SPIKE FOUND
- ◇ PK NAIL FOUND
- ⊕ "+" IN CONCRETE FOUND
- 5/8" STEEL ROD SET
- () DENOTES RECORD INFORMATION

CENTRAL ALLIED ENTERPRISE, INC.
R.I. #95062572

PART OF OUT LOT 153

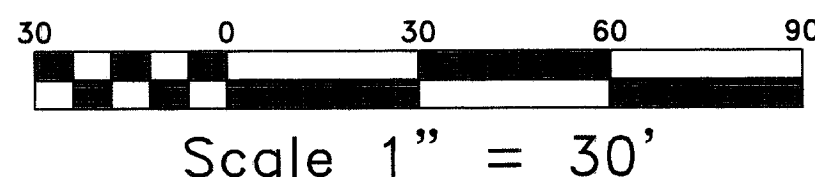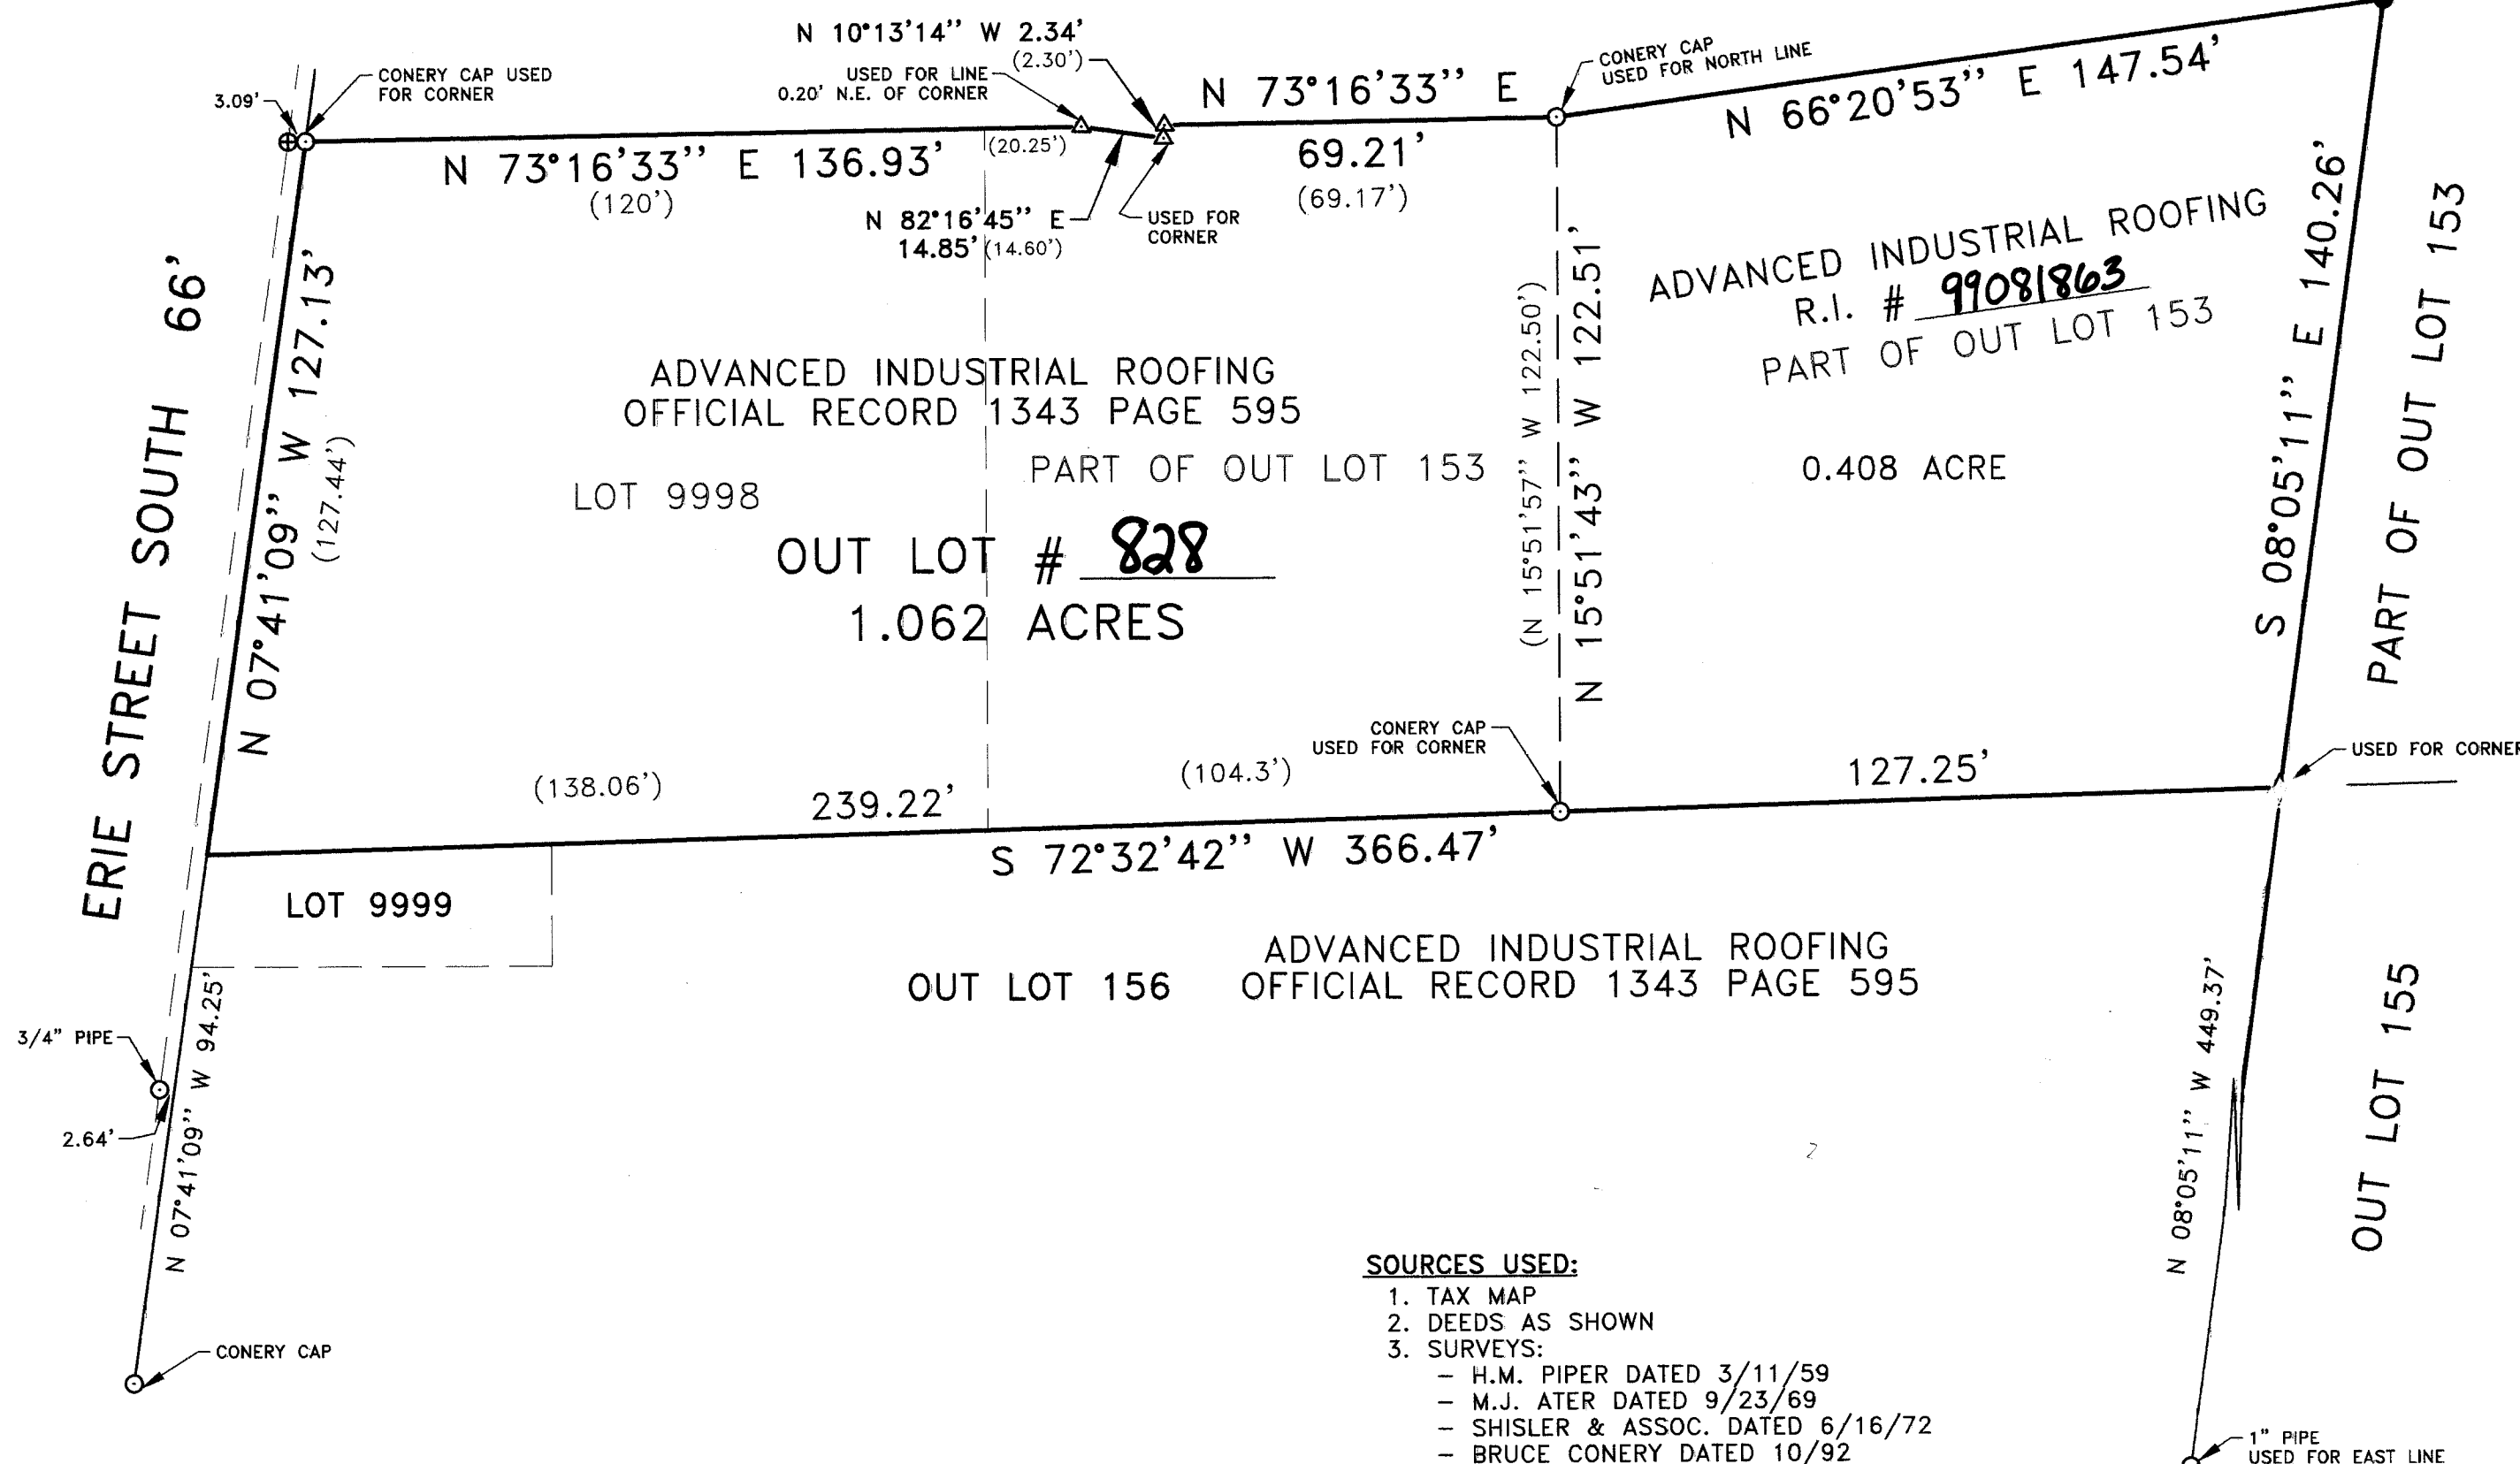

BEARINGS ARE BASED ON N 08°05'11" W
FOR THE EAST LINE OF OUT LOT 156 AS
PER SURVEY BY BRUCE CONERY DATED
OCTOBER, 1992.

CERTIFICATION

I HEREBY CERTIFY THIS PLAT ACCURATELY REPRESENTS A SURVEY MADE UNDER MY SUPERVISION IN ACCORDANCE WITH THE MINIMUM STANDARDS FOR BOUNDARY SURVEYS IN OHIO PUBLISHED IN CHAPTER 4733-37 OF THE OHIO ADMINISTRATIVE CODE.

Curtis G. Deibel 7/16/99
CURTIS G. DEIBEL DATE
REGISTERED PROFESSIONAL SURVEYOR #6673

PLANNING COMMISSION

APPROVED BY THE MASSILLON PLANNING COMMISSION AT A MEETING HELD THIS 12th DAY OF May, 1999.

Rev. David Dodson *James J. Benekos*
ACTING CHAIRMAN SECRETARY
REV. DAVID DODSON JAMES J. BENEKOS, P.E., P.S.

MASSILLON CITY ENGINEER

OUT LOT NUMBER 828 ASSIGNED BY MASSILLON CITY ENGINEER.

James J. Benekos
JAMES J. BENEKOS, P.E., P.S.

ACKNOWLEDGMENT

KNOW ALL MEN BY THESE PRESENT, THAT WE THE UNDERSIGNED OWNERS OF THE LAND DELINEATED HEREON, DO HEREBY ACKNOWLEDGE THE SIGNING OF THE SAME TO BE OUR FREE ACT AND DEED, AND DO HEREBY REPLAT OUR LAND

WITNESSES

OWNERS

Joseph R. Wigfield *William D. Tyler* *James F. Horner*
JOSEPH R. WIGFIELD WILLIAM D. TYLER JAMES F. HORNER

BEFORE ME, A NOTARY PUBLIC, IN AND FOR SAID COUNTY AND STATE, PERSONALLY APPEARED THE ABOVE WHO ACKNOWLEDGED THAT HE DID SIGN THE FOREGOING INSTRUMENT, AND THAT THE SAME IS HIS FREE ACT AND DEED. I HAVE HEREUNTO SET MY HAND AND OFFICIAL SEAL AT Canton, OHIO THIS 20 DAY OF July, 1999.

Wendy Schumacher
NOTARY PUBLIC

11/5/02
MY COMMISSION EXPIRES

STARK COUNTY RECORDER

RECEIVED FOR RECORD THIS 23rd DAY OF March, 2000
RECORDED IN VOLUME 67, PAGE 62
THIS 23rd DAY OF March, 1999. Fee - 21400

Jane Higgins
JANE HIGGINS
STARK COUNTY RECORDER

STARK COUNTY AUDITOR

ENTER FOR TRANSFER THIS 23rd DAY OF MARCH, 2000.

Janet White-Craig
JANET WHITE-CRAIG
STARK COUNTY AUDITOR
Patricia A. Frost
PATRICIA A. FROST, Deputy Auditor

