
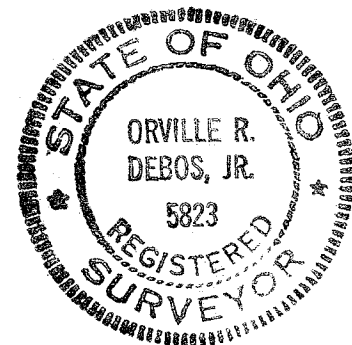


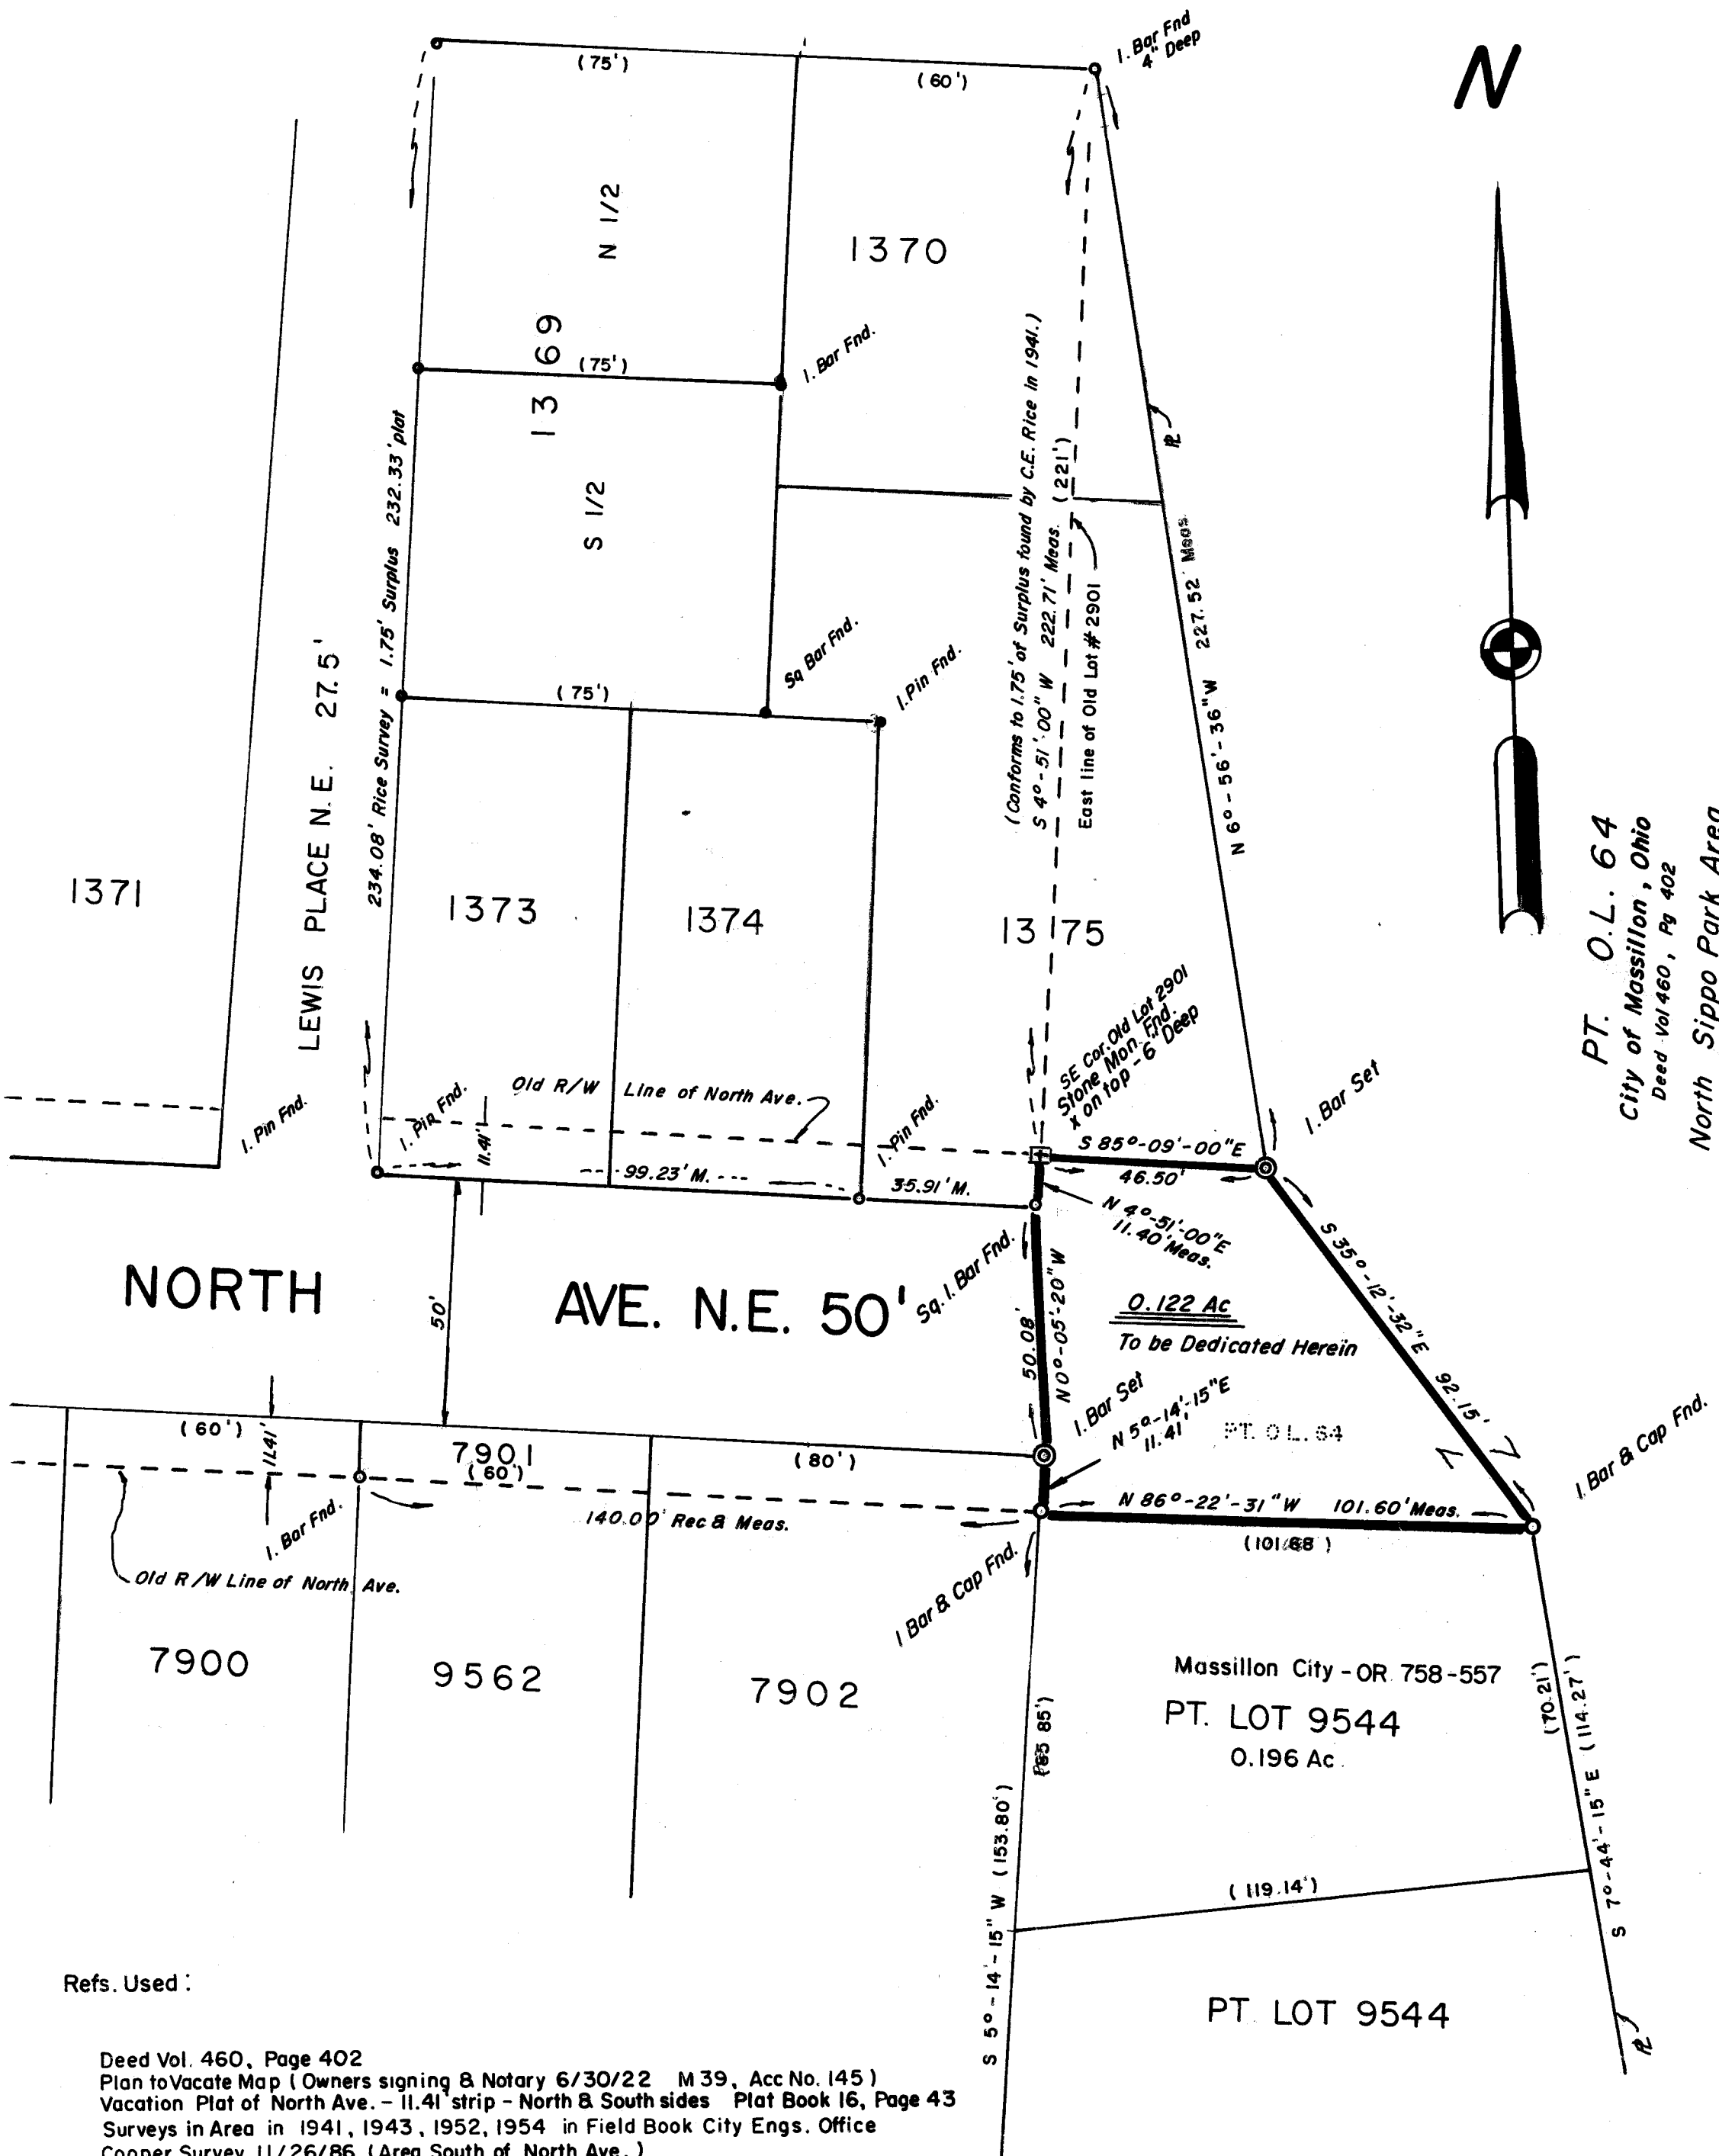

CERTIFICATION :

I hereby certify that the accompanying map was drawn from a correct survey made by me. This 11th day of December, 1999.

Orville R. DeBos, Jr.
Orville R. DeBos, Jr.
Reg. Surveyor # 5823

PLANNING COMMISSION :

Approved this 12th day of January, 2000 by the Planning Commission of Massillon, Ohio.

Tama J. Benekos
SECRETARY

R. D. DeBos
CHAIRMAN

CITY COUNCIL :

We, hereby certify that the lands dedicated for public purposes on the accompanying plat have been accepted by the Massillon City Council by Ordinance No. 14-2000 passed on the 7th day of February, 2000.

Sharon Howell
CLERK

Dennis D. Harwig
PRESIDENT

OWNER'S CERTIFICATION :

We, the undersigned, being all the owners of the land hereon platted do hereby approve this plat and dedication to the use of the public forever, all lands for public purposes shown hereon.

WITNESS
Mary Lou Reed
MARY LOU REED
Mary Ann Coyne
MARY ANN COYNE

OWNER
Alan W. Climer
ALAN W. CLIMER
Director of Public Service
Safety - City of Massillon

STARK COUNTY AUDITOR

Received for transfer this 28th day of February, 2000

Justine Brighten by Patricia Talbot
STARK COUNTY AUDITOR Deputy Auditor

STARK COUNTY RECORDER

Received for record this 28th day of February, 2000

Recorded in Plat Book 67, Page 55

Jane Higgins
STARK COUNTY RECORDER

DEDICATION PLAT of PT. O. L. 64 in the City of Massillon, County of Stark, Ohio.

NORTH AVE. N.E.

SCALE : 1" = 30'

DATE: DEC. 11, 1999



DEPARTMENT OF PUBLIC SERVICE,
ENGINEERING DIVISION
JAMES J. BENEKOS, CITY ENGINEER

Refs. Used :

Deed Vol. 460, Page 402
Plan to Vacate Map (Owners signing & Notary 6/30/22 M 39, Acc No. 145)
Vacation Plat of North Ave. - 11.41 strip - North & South sides Plat Book 16, Page 43
Surveys in Area in 1941, 1943, 1952, 1954 in Field Book City Engs. Office
Cooper Survey 11/26/86 (Area South of North Ave.)
Old & New Tax Maps #24 Massillon

BASIS OF BEARING : Taken from Deed Vol. 460, Page 402 using the stone monument called out in said deed and retracement of the east line of old lot no. 2901 as S 4°-51'-00" W, and also from said stone, the south line of said lot as S 85°-09'-00" E