
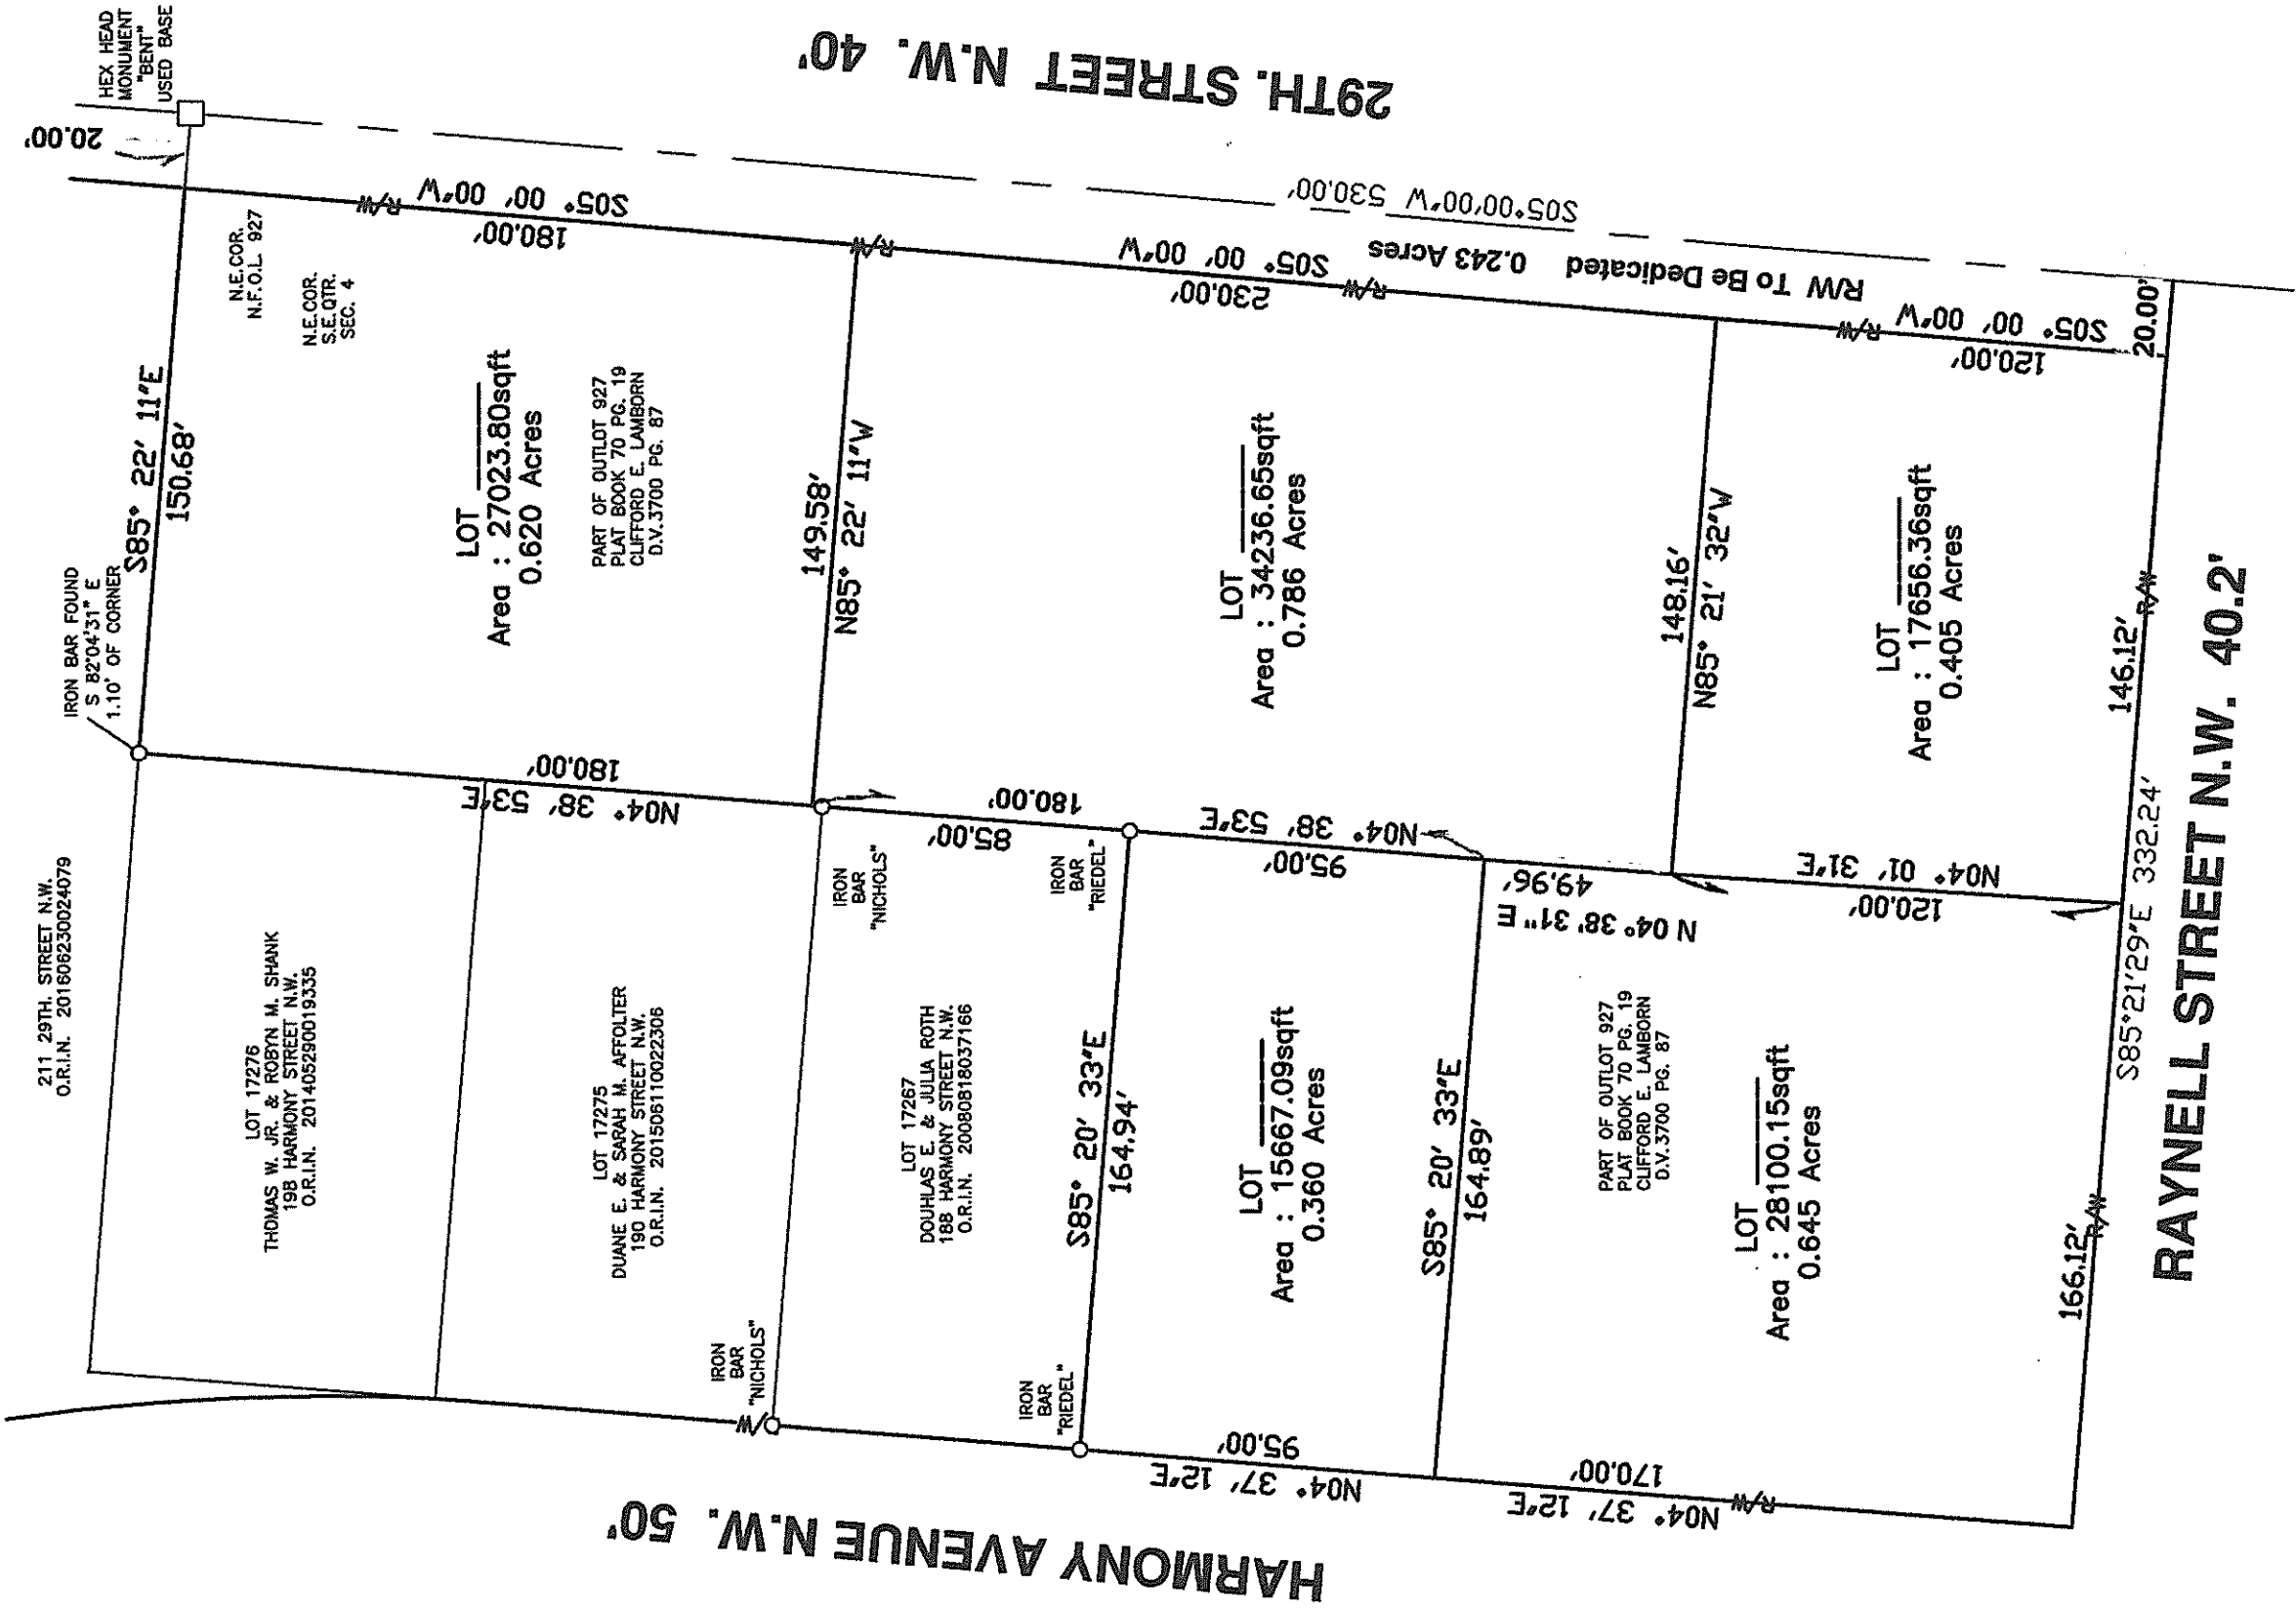


RE-PLAT FOR 5 NEW LOTS

SITUATED IN THE CITY OF MASSILLON,
COUNTY OF STARK AND THE STATE OF OHIO
AND BEING A PART OF OUTLOT 927
PLAT BOOK 70, PAGE 19

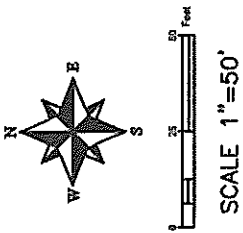

REFERENCE DATA
RAYNELL HEIGHTS ALLOTMENT NO. 1 P.B. 37, PG. 64
REPLAT OF O.L. 927, IMAGING #20030227000859

ADDRESS
29 TH.
STREET
N.W.
SHEET NUMBER
1 / 1

PARCEL INFO:
PART OF OUTLOT 927
PLAT BOOK 70 PG. 19
CLIFFORD E. LAMBORN
D.V. 3700 PG. 87



JOHN MICHAEL JOHANYAK, P.S.
12171 BLACK DIAMOND RD.
DOYLESTOWN, OHIO 44230
PHONE (330) 658-3131

I hereby certify that I have surveyed the land shown hereon
and that I have found or set the monumentation as shown.

John Michael Johanyak, P.S. 6183 May, 2020