


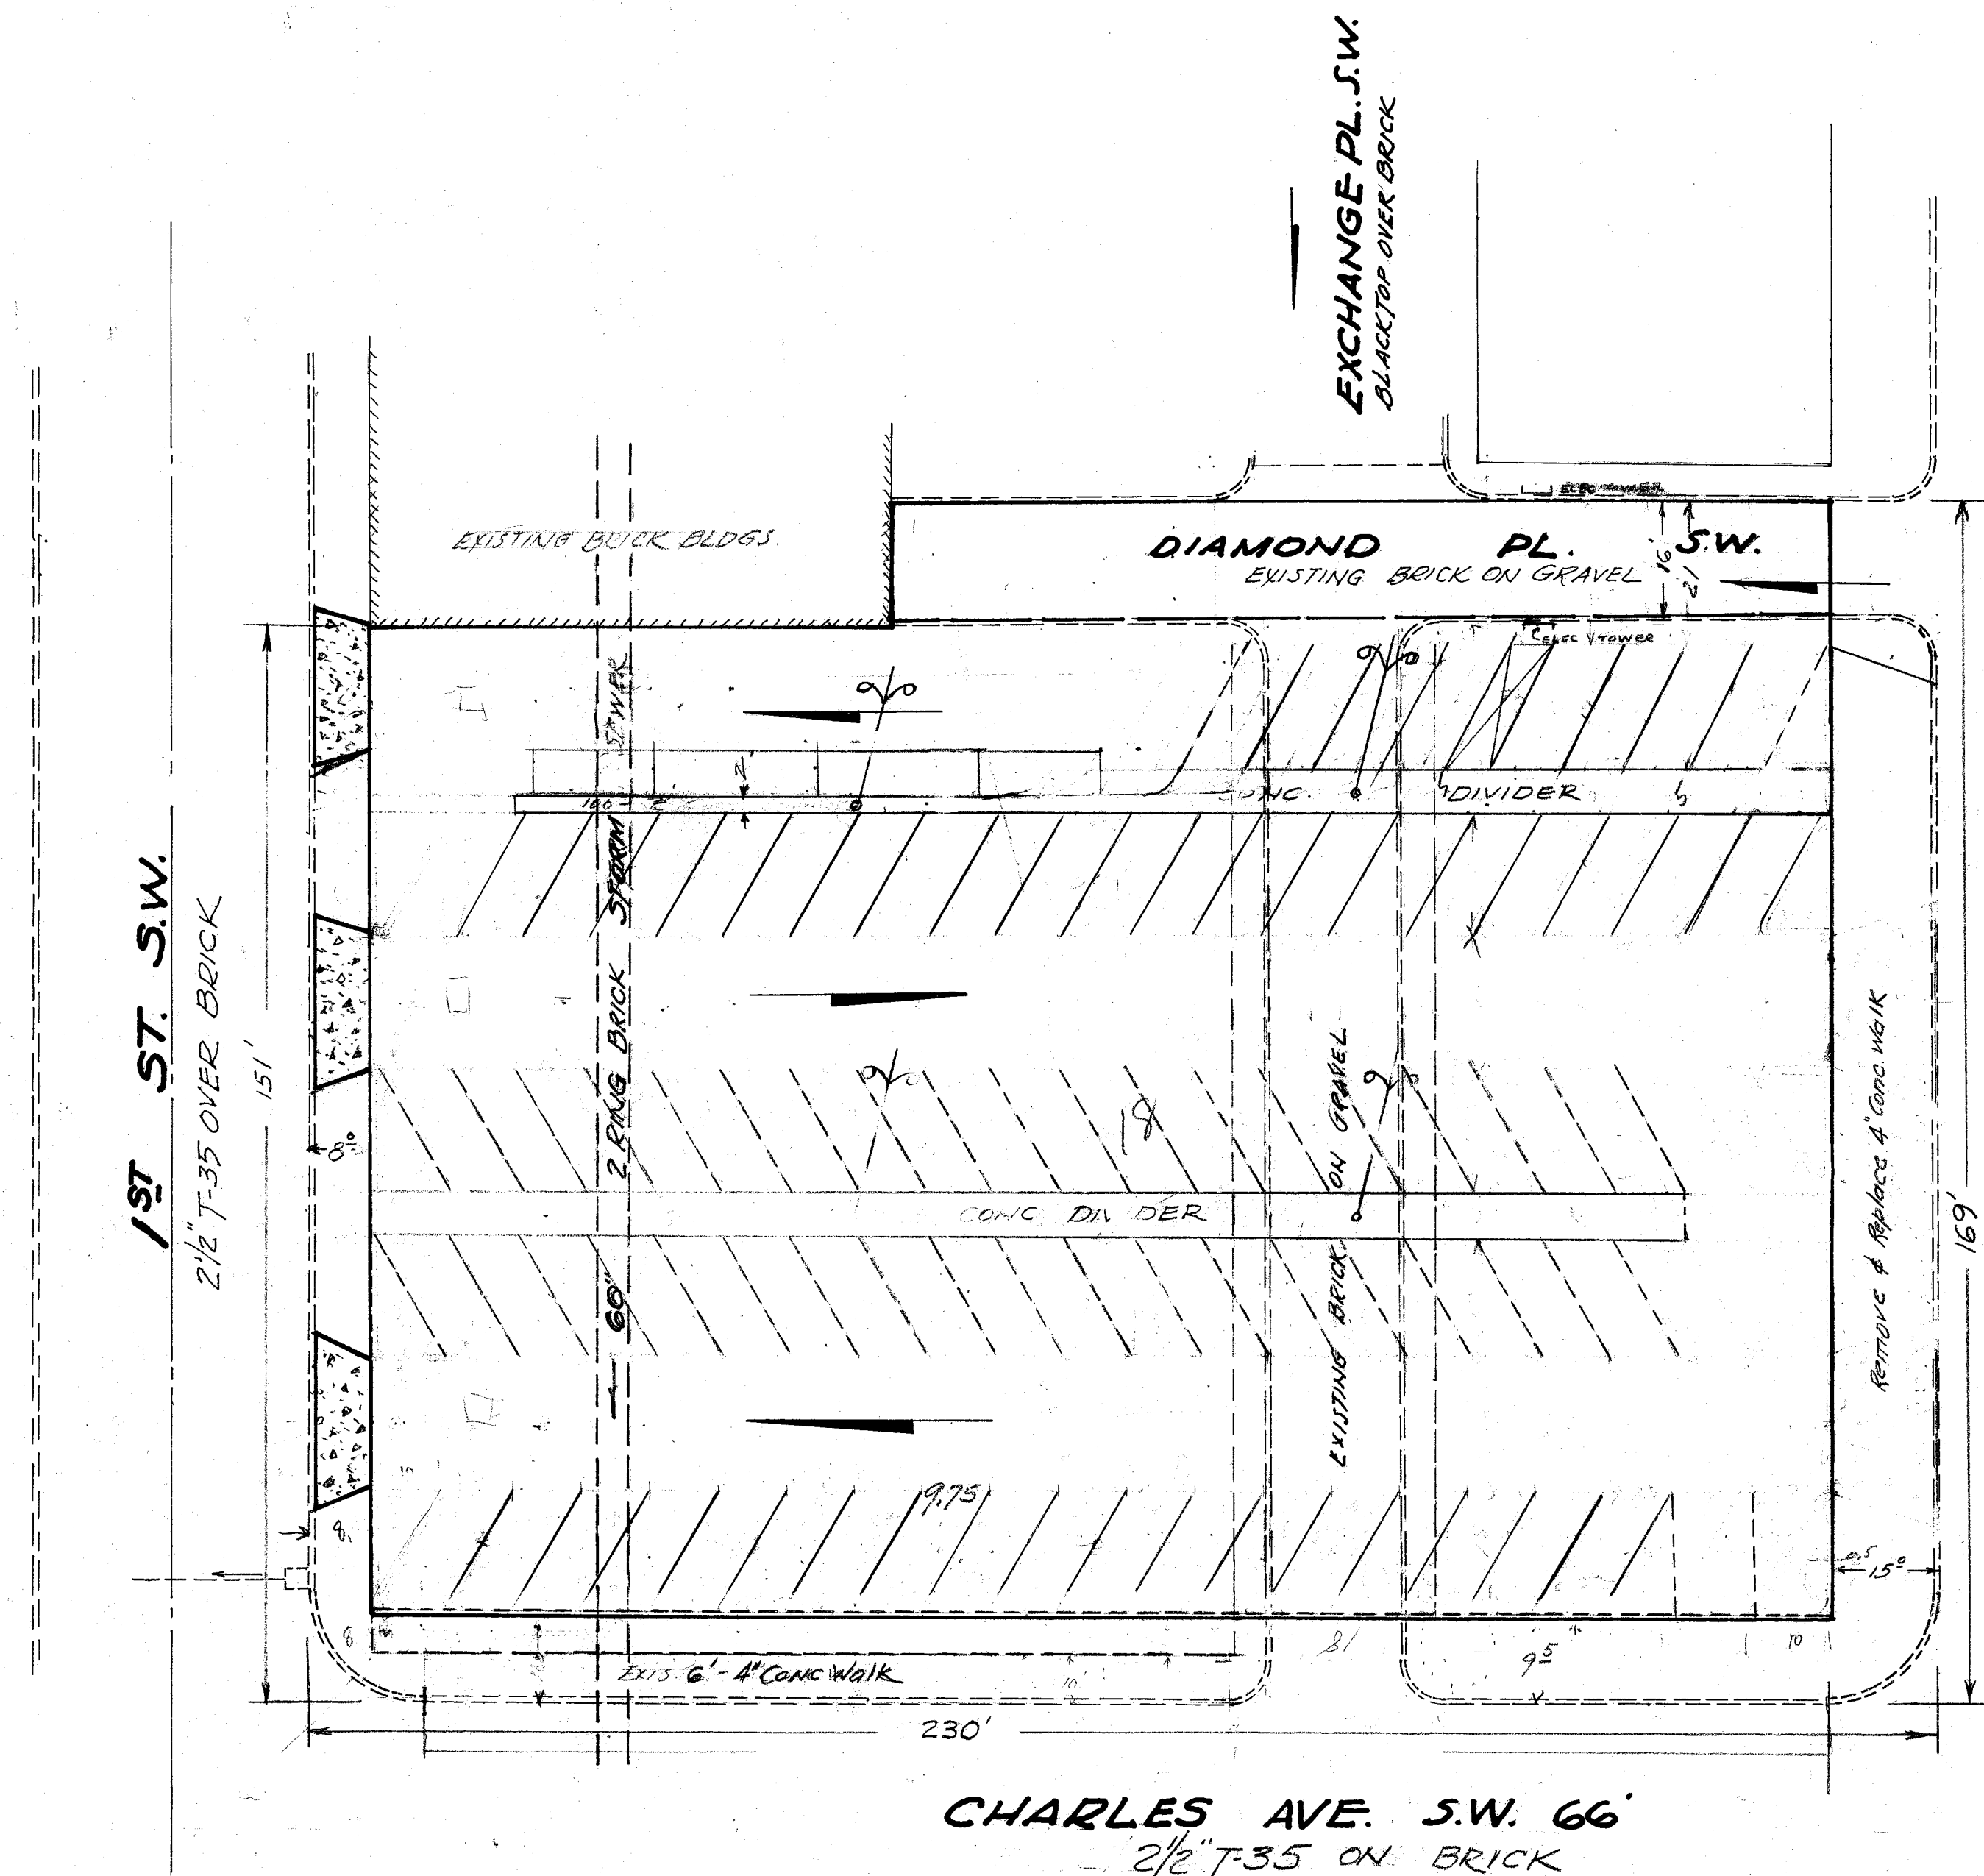

ERIE ST. S.W. 80'
2 1/2" T-35 OVER 6" CONC. BASE
50' ROADWAY

NOTE:
LIGHTING, BUMPERS & STRIPING NOT A PART
OF THIS CONTRACT

90 PARKING SPACES

2/5

CITY OF MASSILLON, OHIO	
PARKING LOT NO. 2	
APPROVED: <i>[Signature]</i> CITY ENGINEER	DEPT. PUBLIC SERVICE ENGINEERING DIVISION
DR. BY: H. R. R. CH. BY:	FEBRUARY 1964 SCALE: 1" = 20'