

Nº 10170

FOLLOWING DATA TO BE ANSWERED BY INSPECTOR
AND SIGNED WHEN RETURNED

DATE INSPECTED 12-9-91

IF SO HOW AND LOCATION FROM
FIRST MANHOLE DOWN STREAM 384'

HOUSE NO. 809

SIZE OF PIPE USED 6" Plastic


DISTANCE FROM FIRST MANHOLE
DOWN STREAM TO DITCH AT
CURB LINE AND DEPTH

WAS LATERAL AT CURB? No

WAS ATTACHED TO MAIN YES

NAME OF CONTRACTOR McAldebaum

SHOW BY DIAGRAM RELATION OF LATERAL TO WALL OF BUILDING SERVED.

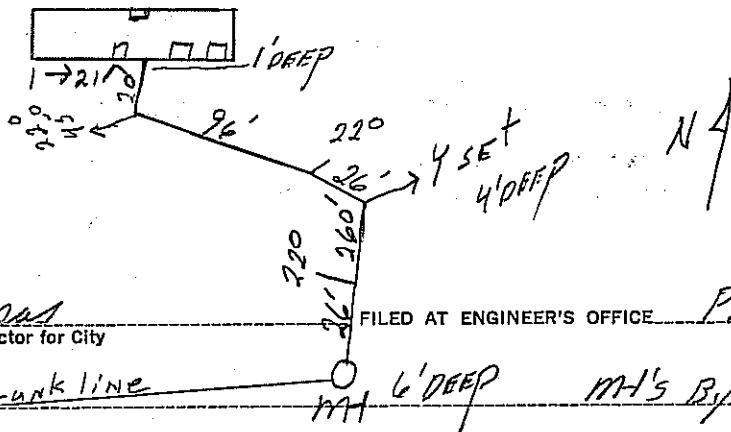

SIGNED Bill Pappas
Inspector for City

FILED AT ENGINEER'S OFFICE Private line

REMARKS Trunk line 175' MANHOLE 0' MH 6' DEEP MH'S By the creek

✓
No 10170

Tap
OFFICE OF THE DIRECTOR OF PUBLIC SE
PERMIT TO TAP SEWER

MASSILLON, OHIO, *Jan 6*

RECEIVED OF *Haldeman*

FEE OF \$ *50*

FOR WHICH PERMISSION IS GRANTED *Jan 6*

TO TAP *Jan 6*

SEWER ON THE

OF *15th St*

AVE.
ST. TYPE OF STREET


THE PREMISES BEING LOT NO.


HOUSE NO. *208*

WORK TO BE DONE IN ACCORDANCE WITH ORDINANCE NO. 19-1971 DULY PASSED BY THE CITY COUNCIL, AND
OF THE DEPARTMENT OF PUBLIC SERVICE.

NAME OF CONTRACTOR *Haldeman*

James Jentel
Unit
**Note: This permit covers work outside of building only. Any work
walls of building is subject to Massillon Board of Health Regulations.**

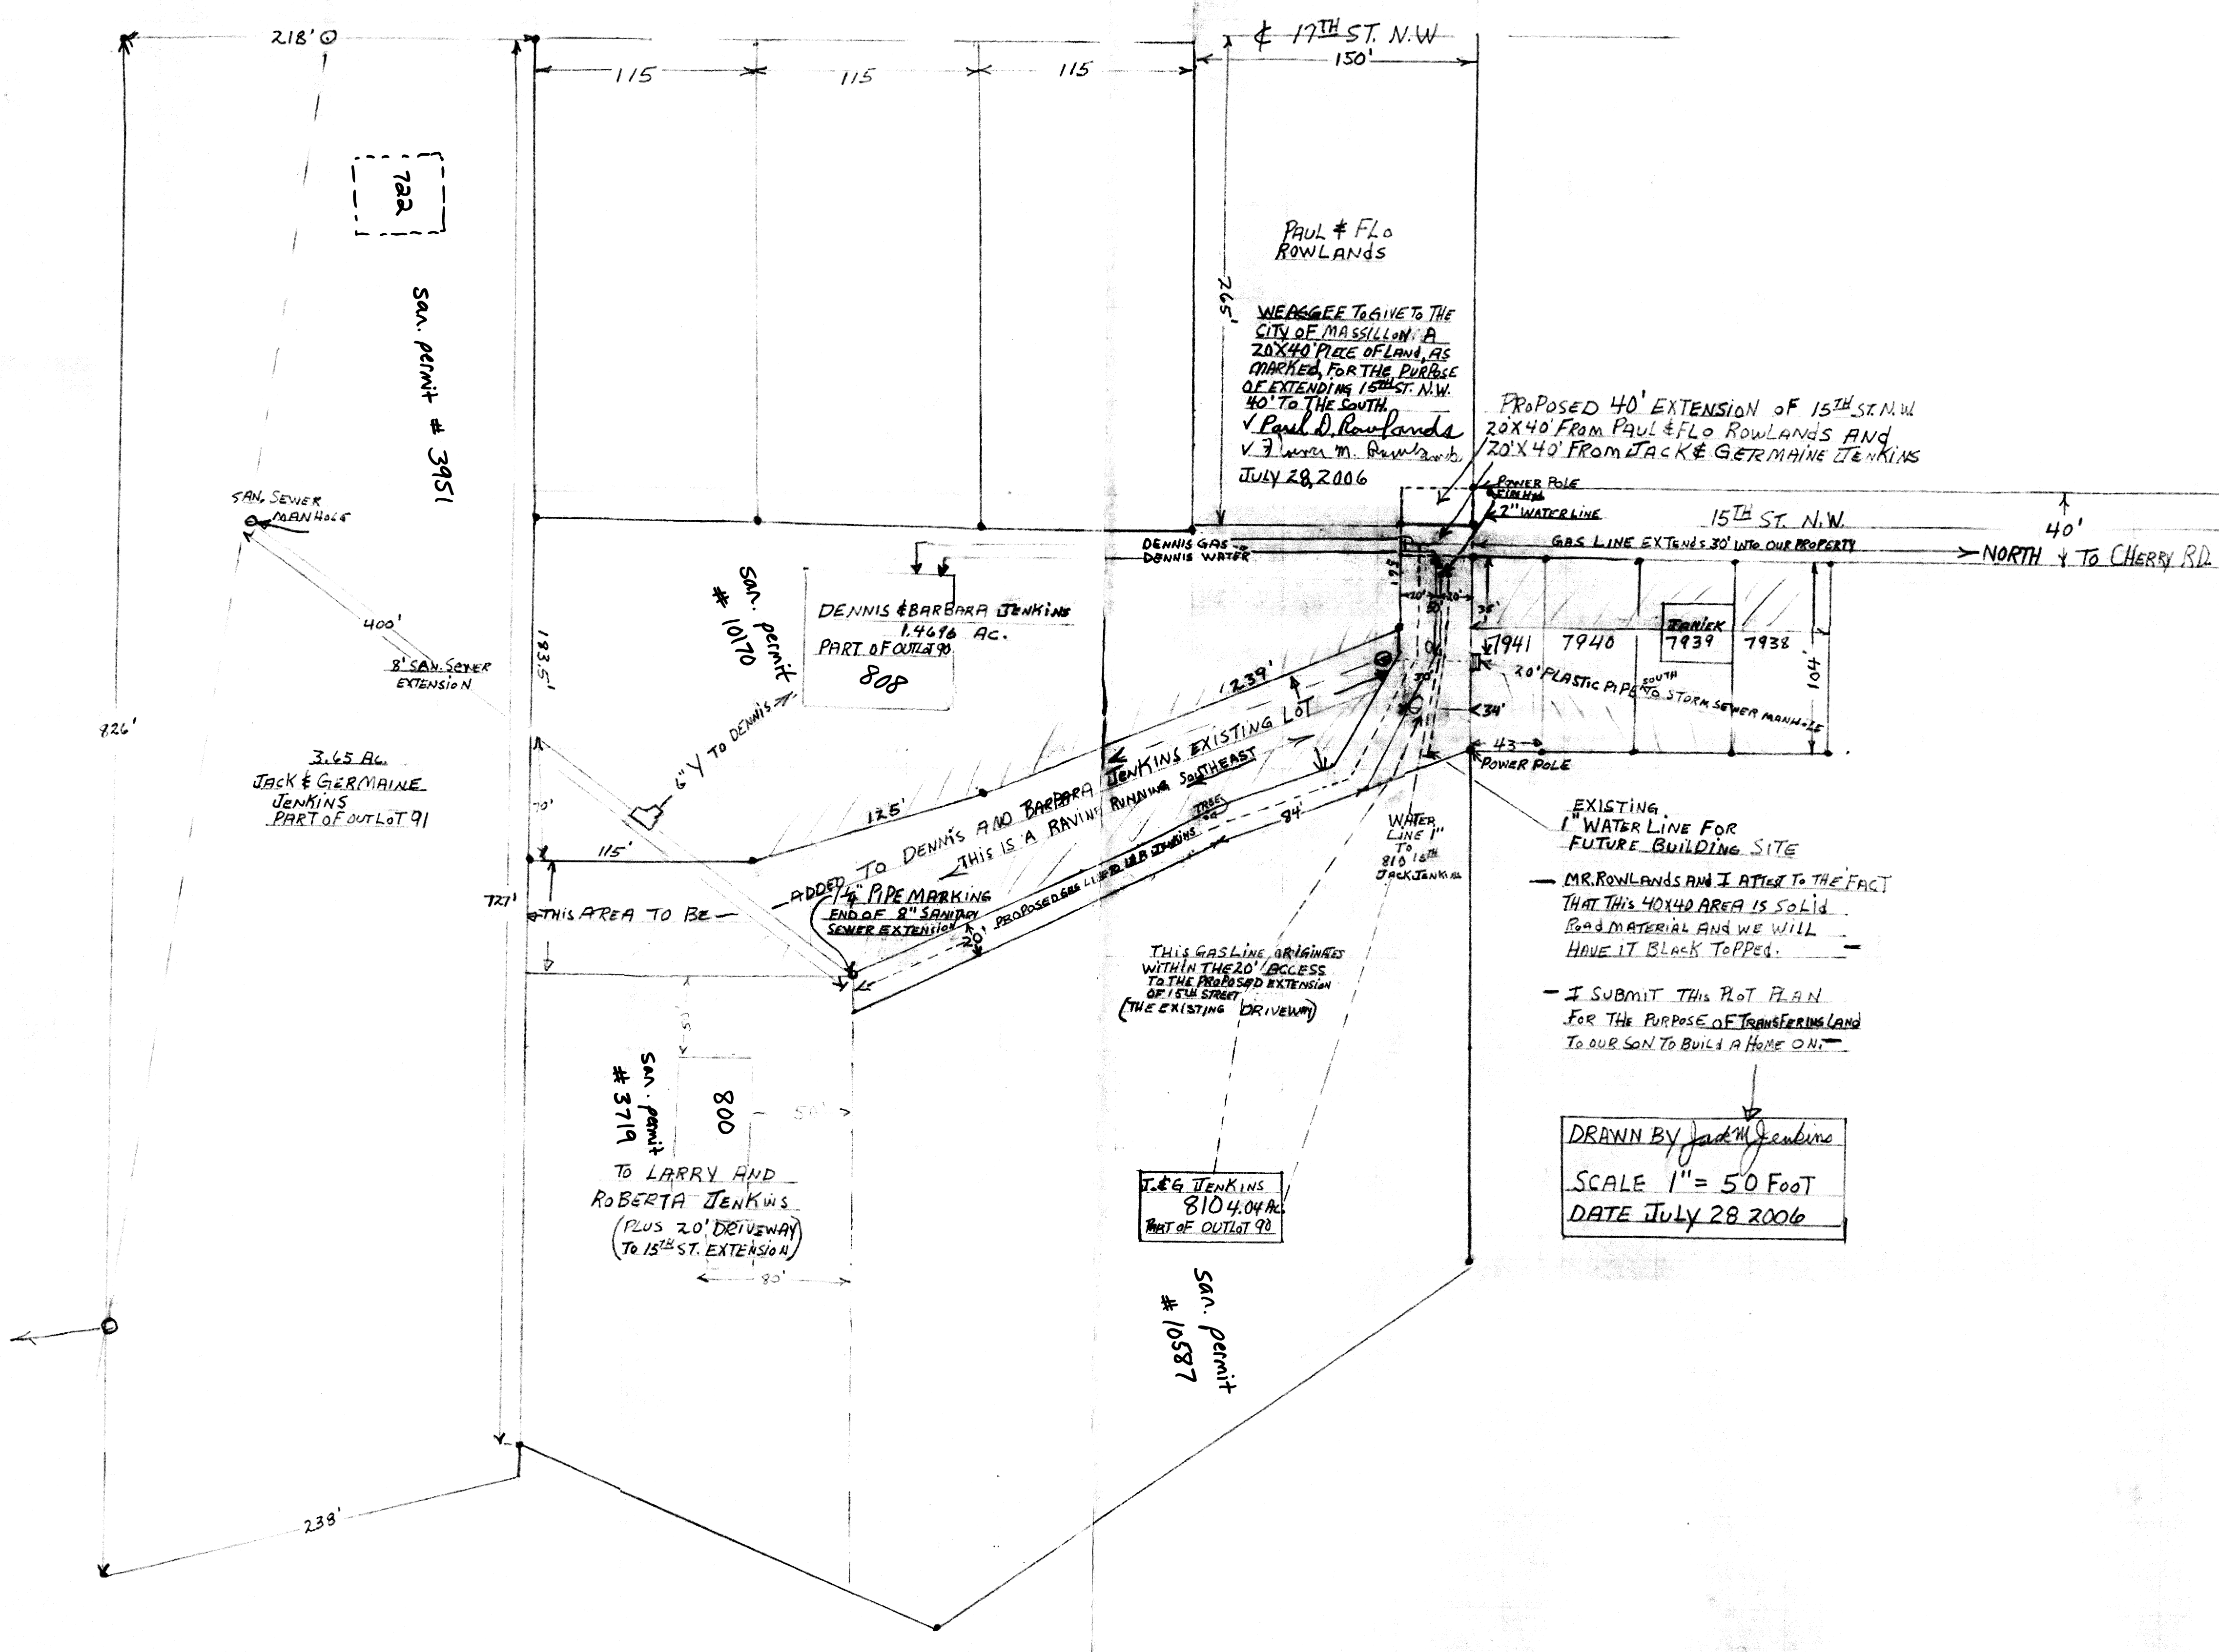

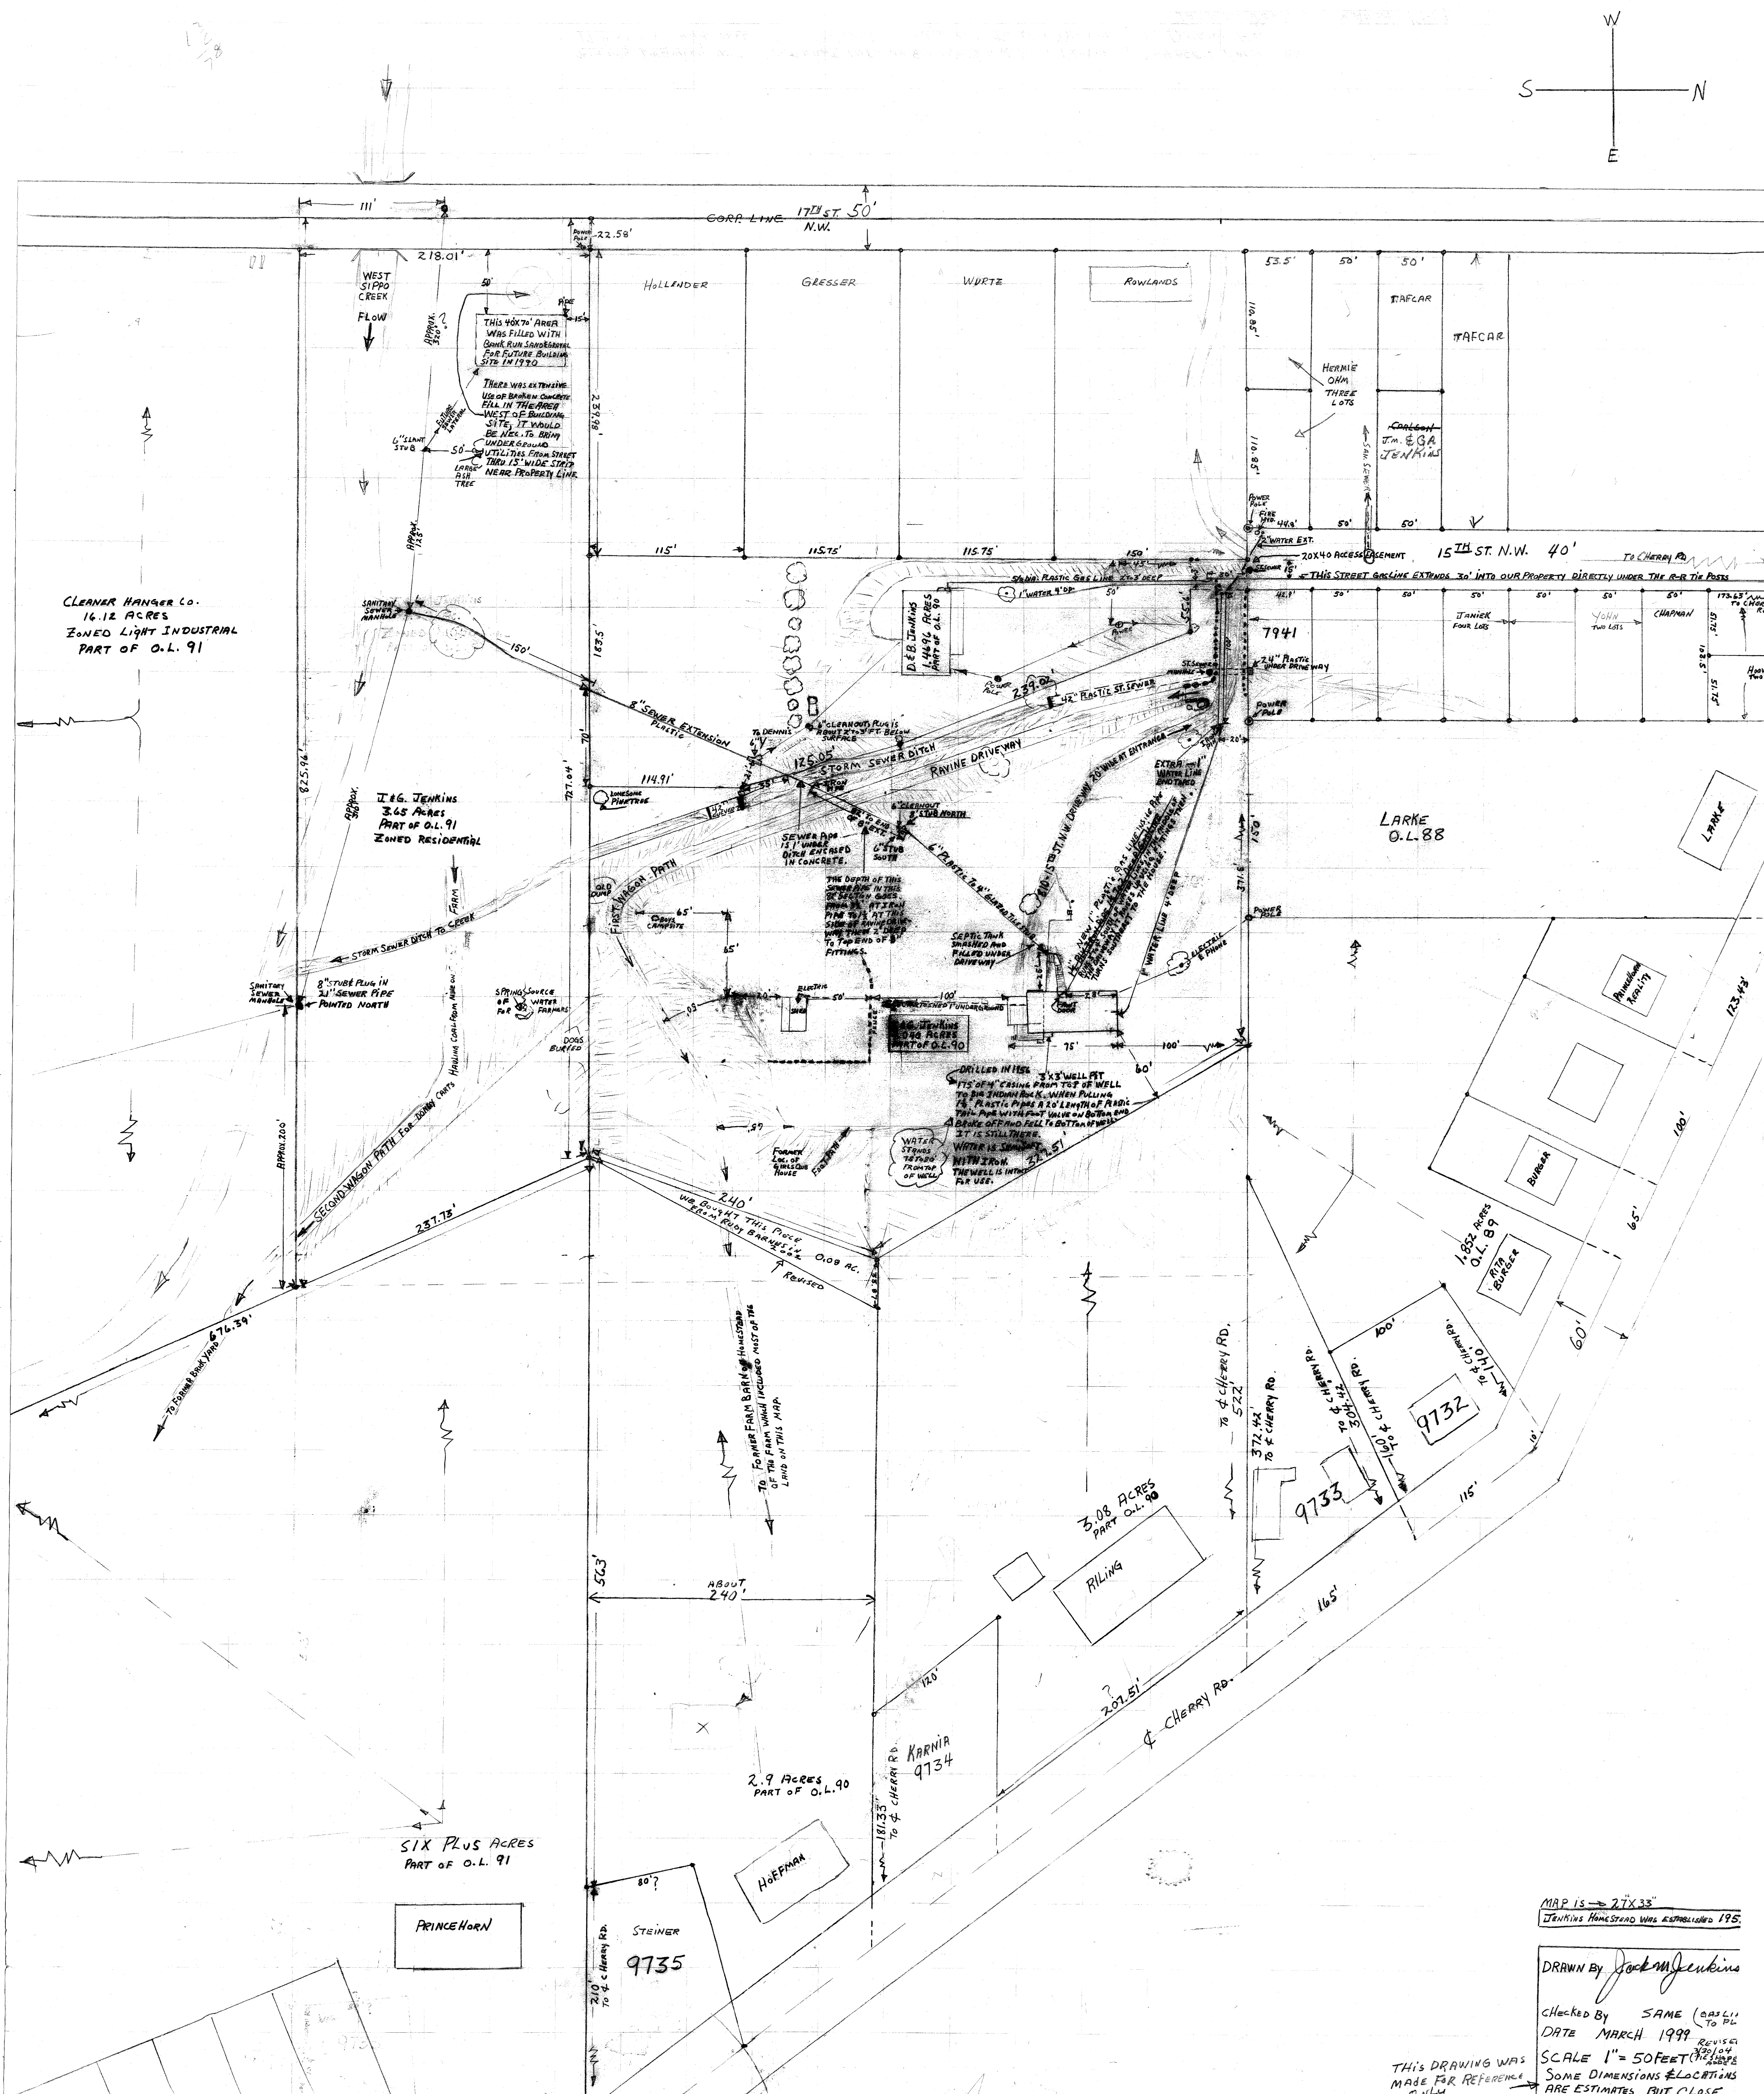

CHECKED BY SAME (BAS LII
 DATE MARCH 1999 TO PL
 SCALE 1" = 50 FEET (REVISED 3/20/04)
 SOME DIMENSIONS & LOCATIONS
 ARE ESTIMATES BUT CLOSE

THIS DRAWING WAS MADE FOR REFERENCE ONLY

SCALE 1" = 50 FEET (1:500)
SOME DIMENSIONS & LOCATIONS ARE ESTIMATES BUT CLOSE