



Kathy Catazaro-Perry, Mayor

CITY OF MASSILLON, OHIO
151 LINCOLN WAY EAST
MUNICIPAL GOVERNMENT ANNEX
CITY ADMINISTRATION BUILDING
MASSILLON, OHIO 44646
PHONE 330-830-1722 FAX 330-830-1786

PERMIT DATE:

6/8/2012

PERMIT NO.

4196

PERMIT TO TAP SANITARY SEWER

This permit is issued subject to the latest Codified Ordinances of the City of Massillon, OH. The City Engineer to be notified 24 hours in advance of start of work (330) 830-1722. All permits issued under this ordinance are void after 120 days from date of issuance.

RECEIVED OF:

PERMIT TYPE New

CONTRACTOR INFORMATION

SITE INFORMATION

CONTRACTOR: RBS CONTRACTING
CONTACT: _____
ADDRESS: _____
CITY: _____
STATE: _____
ZIP: _____
PHONE: (330) 830-4655
FAX: _____
SURETY: _____

OWNER'S NAME: AFFINITY MEDICAL CENTER
FULL STREET ADDRESS: 875 8TH ST NE
CITY LOT NUMBER: _____
PURPOSE OF CUT: SANITARY
ZONING CLASS: _____
STREET SIDE: _____

PHONE OTHER: _____

NOTE: This permit covers work outside of the building ONLY. Any work inside walls of the building is subject to the Massillon Board of Health Regulations.

SANITARY SEWER CONNECTION:

USE: Commercial

SKETCH: DRAWING #: _____

DATE INSPECTED 10/31/2012

located on the EAST side of

AMHERST RD NE between

COMMONWEALTH AVE NE and

ERTLE AVE NE

Direction from downstream Manhole: _____

Distance from downstream Manhole: TIED INTO

Connection Length: 135.00 (FEET)

Connection Depth: _____ (FEET)

Size of Sewer Pipe: 6 (INCHES)

Pipe Material: PVC

INSPECTORS NAME: JEFF KING/JASON HAINE

COMMENTS: SEE PLANS

INSPECTION REQUEST: _____

SANITARY SEWER PERMIT FEE: \$200.00

CAPACITY FEE: \$7,110.00


TOTAL COST: \$7,310.00

TWO WORKING DAYS BEFORE YOU DIG
Ohio Utilities Protection Service
Call 1-800-362-2764 Toll Free....
Non-Members must be called directly.

AUTHORIZED BY: DIRECTOR OF PUBLIC SAFETY AND SERVICE


ISSUED BY: Linda Mikutel

Affinity Hospital EK Expansion
6" Lateral
Installed 10/31/12 by Roseman Construction

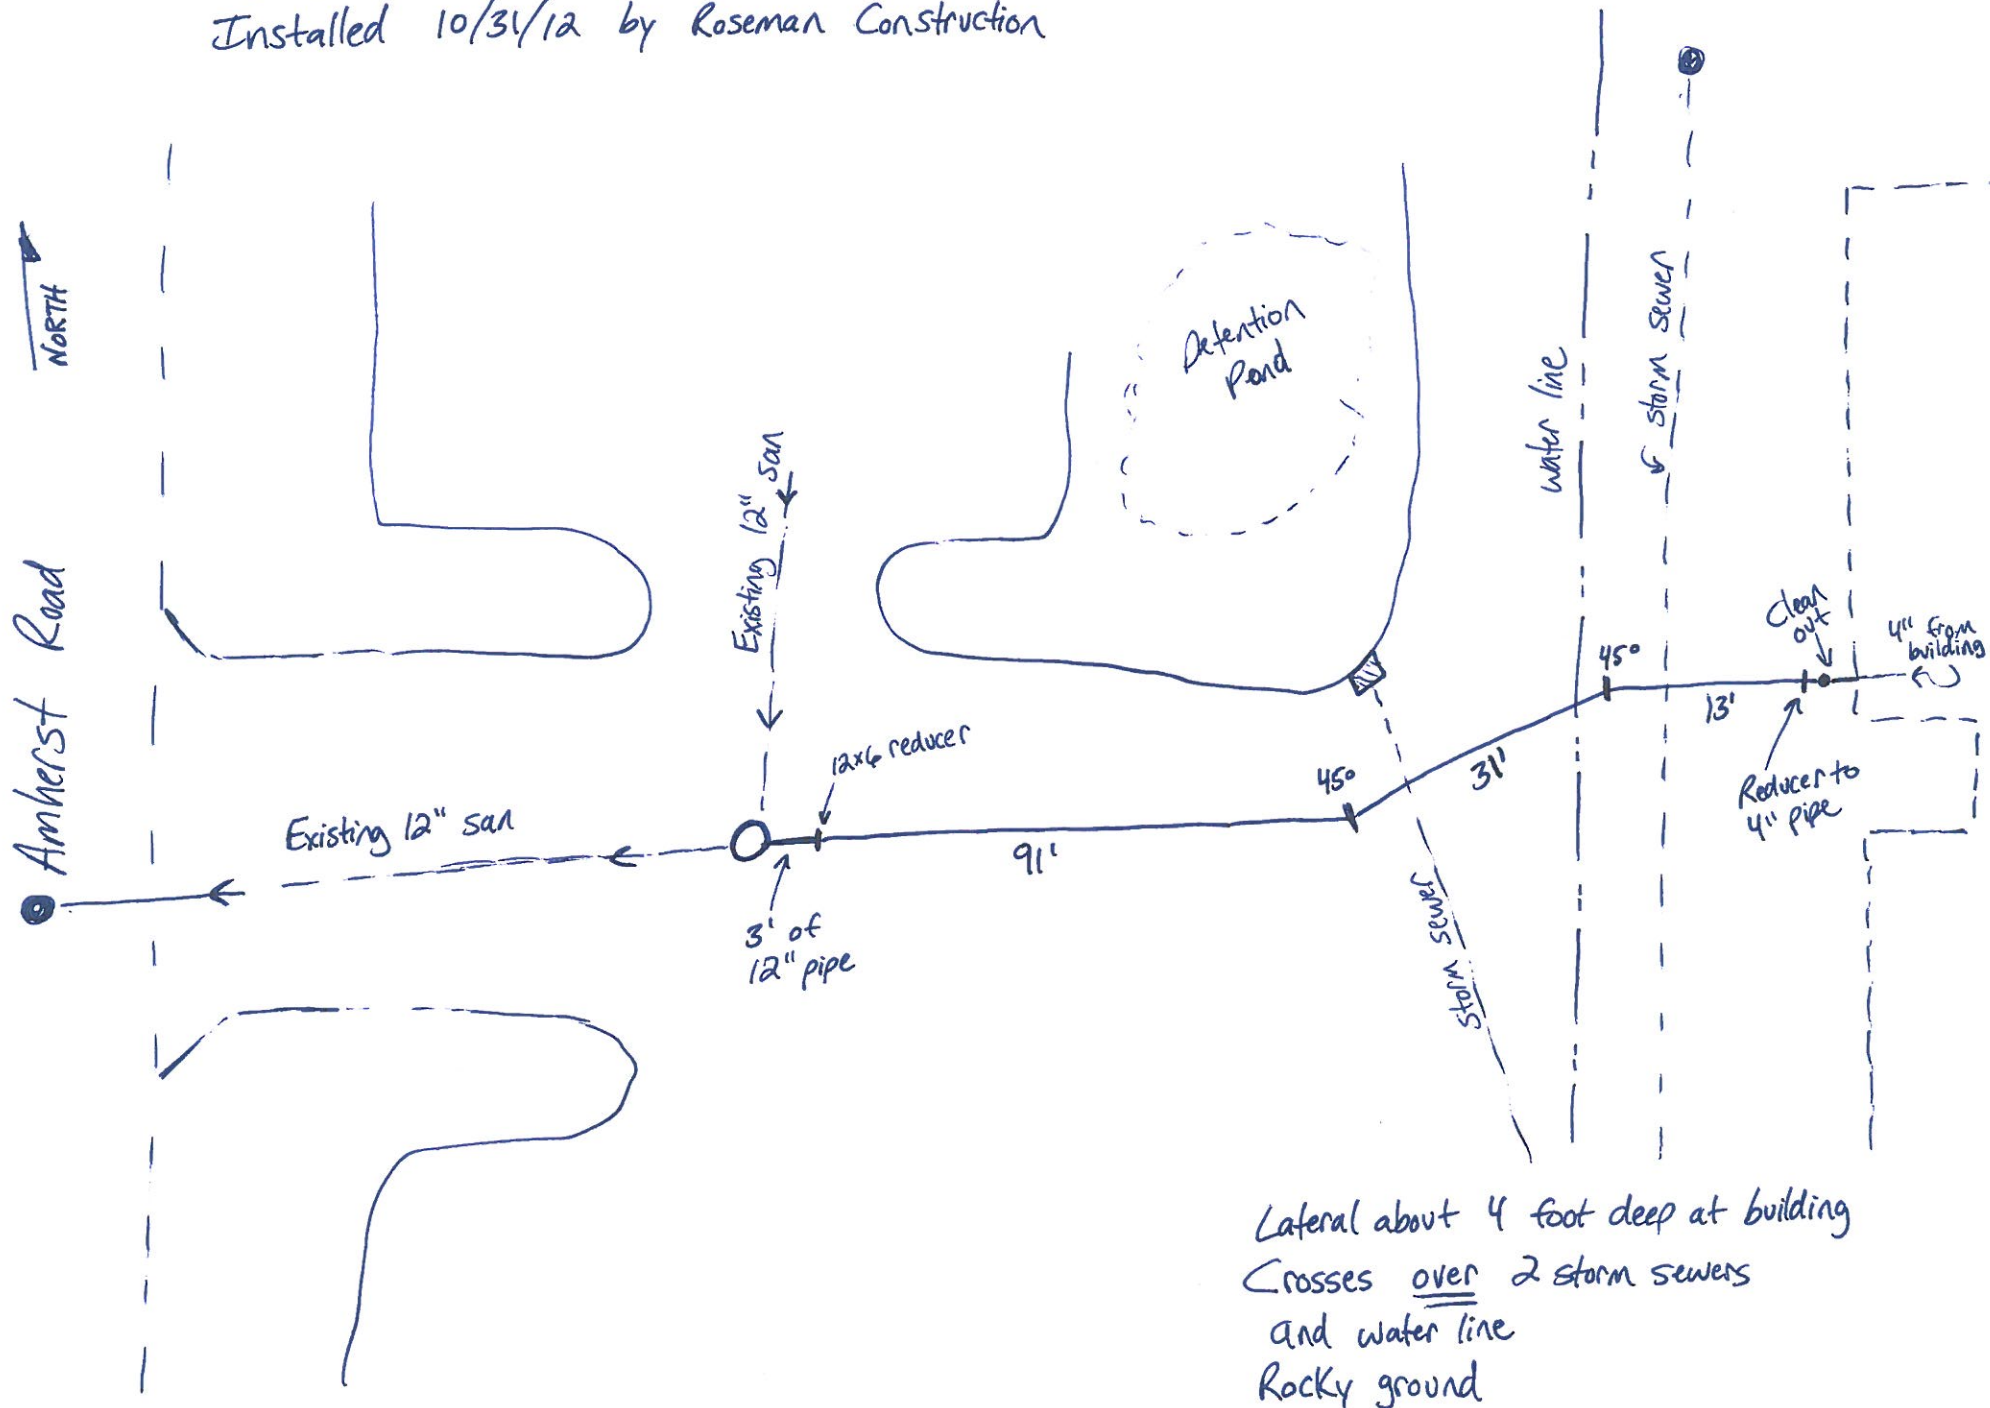

Lateral about 4 foot deep at building
Crosses over 2 storm sewers
and water line
Rocky ground

G:\projects\2009\29132\dwg\Construction\29132-C7.0-UTI.dwg-C7.0-UTI Feb. 23, 2012 - 11:08am amcher

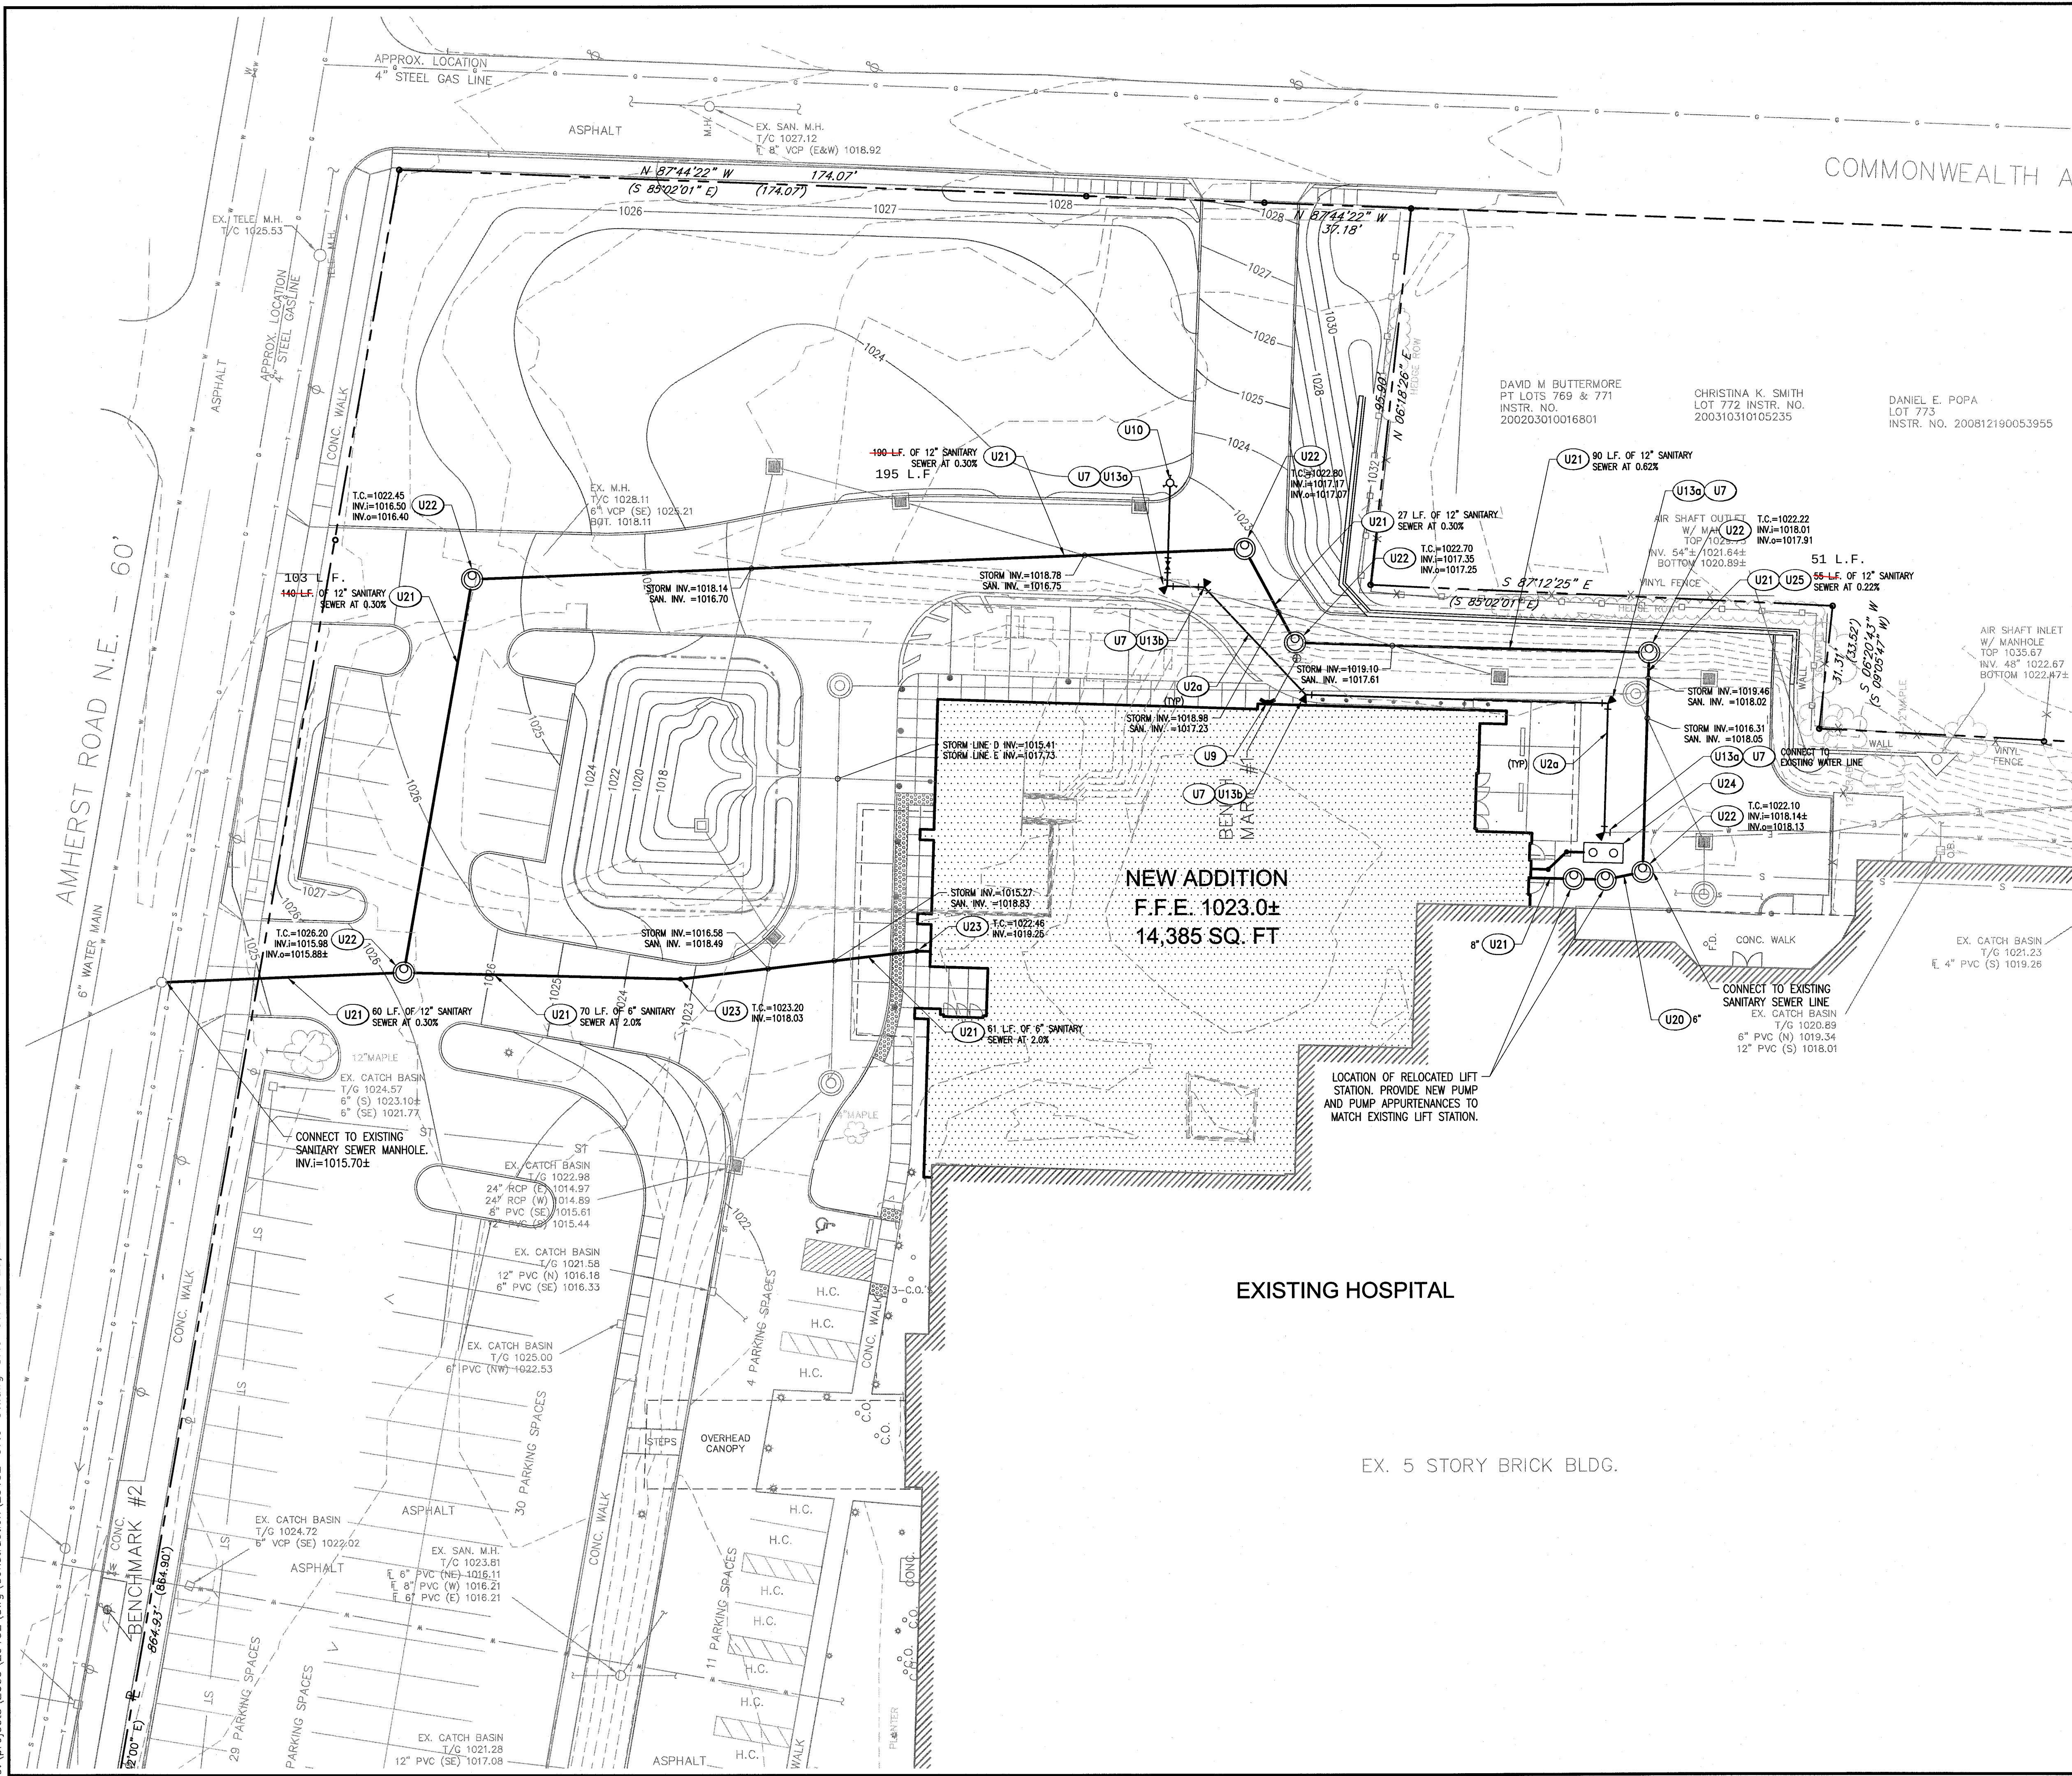

SITE UTILITY KEY NOTE		
CODE	DESCRIPTION	DETAIL - SHEET
U1a	WATER LINE (SPECIFY SIZE(S))	3, 4-C8.2
U2a	FIRE LINE - 6"	4-C8.2
U7	WATER BLOCKING/KICKERS	6-C8.1
U9	FIRE DEPARTMENT CONNECTION	SEE PLUMBING PLANS FOR DETAILS
U10	FIRE HYDRANT ASSEMBLY	1-C8.1
U11a	WATER VALVE - SEE PIPING FOR SIZE	
U12a	TEE - SEE PIPING FOR SIZE	
U13a	90° ELL	
U13b	45° ELL	
U20	SANITARY SEWER FORCE MAIN (SPECIFY SIZE(S))	
U21	SANITARY SEWER SERVICE (SPECIFY SIZE(S))	4-C8.2
U22	SANITARY SEWER MANHOLE	2-C8.1
U23	CLEANOUT	9-C8.0
U24	CONTAMINATED WATER HOLDING TANK	P0.02
U25	CONCRETE ENCASMENT	3-C8.0

UTILITY NOTES
1. SEE SHEET C2.0 FOR NOTES.


PROPOSED UTILITIES LEGEND:

—○— SANITARY SEWER
—6"W— WATER LINE



LITTLEJOHN ENGINEERING ASSOCIATES
1935 21st Avenue South, NASHVILLE, TENNESSEE 37212
T 615.385.4144 F 615.385.4020 www.littlejohn.com
Nashville | Chattanooga | Decatur | Orlando | Phoenix | Tri-Cities

AFFINITY MEDICAL CENTER
EMERGENCY DEPARTMENT
ADDITIONS / RENOVATIONS
MASSILLON, STARK COUNTY, OHIO

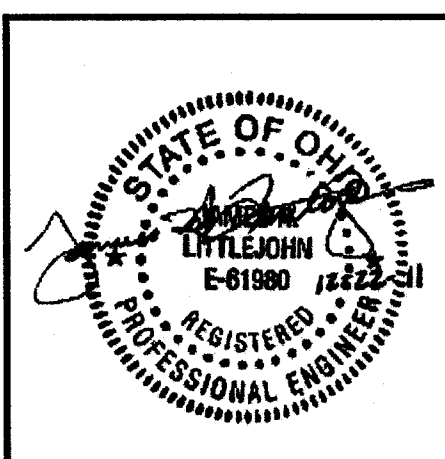

Design Development

DATE	REVISIONS
12/16/2011	29132

C7.0
UTILITY PLAN