


70404

PLANT AREA 113,400 SQ. FT.
PLANT SITE 36.96 ACRES

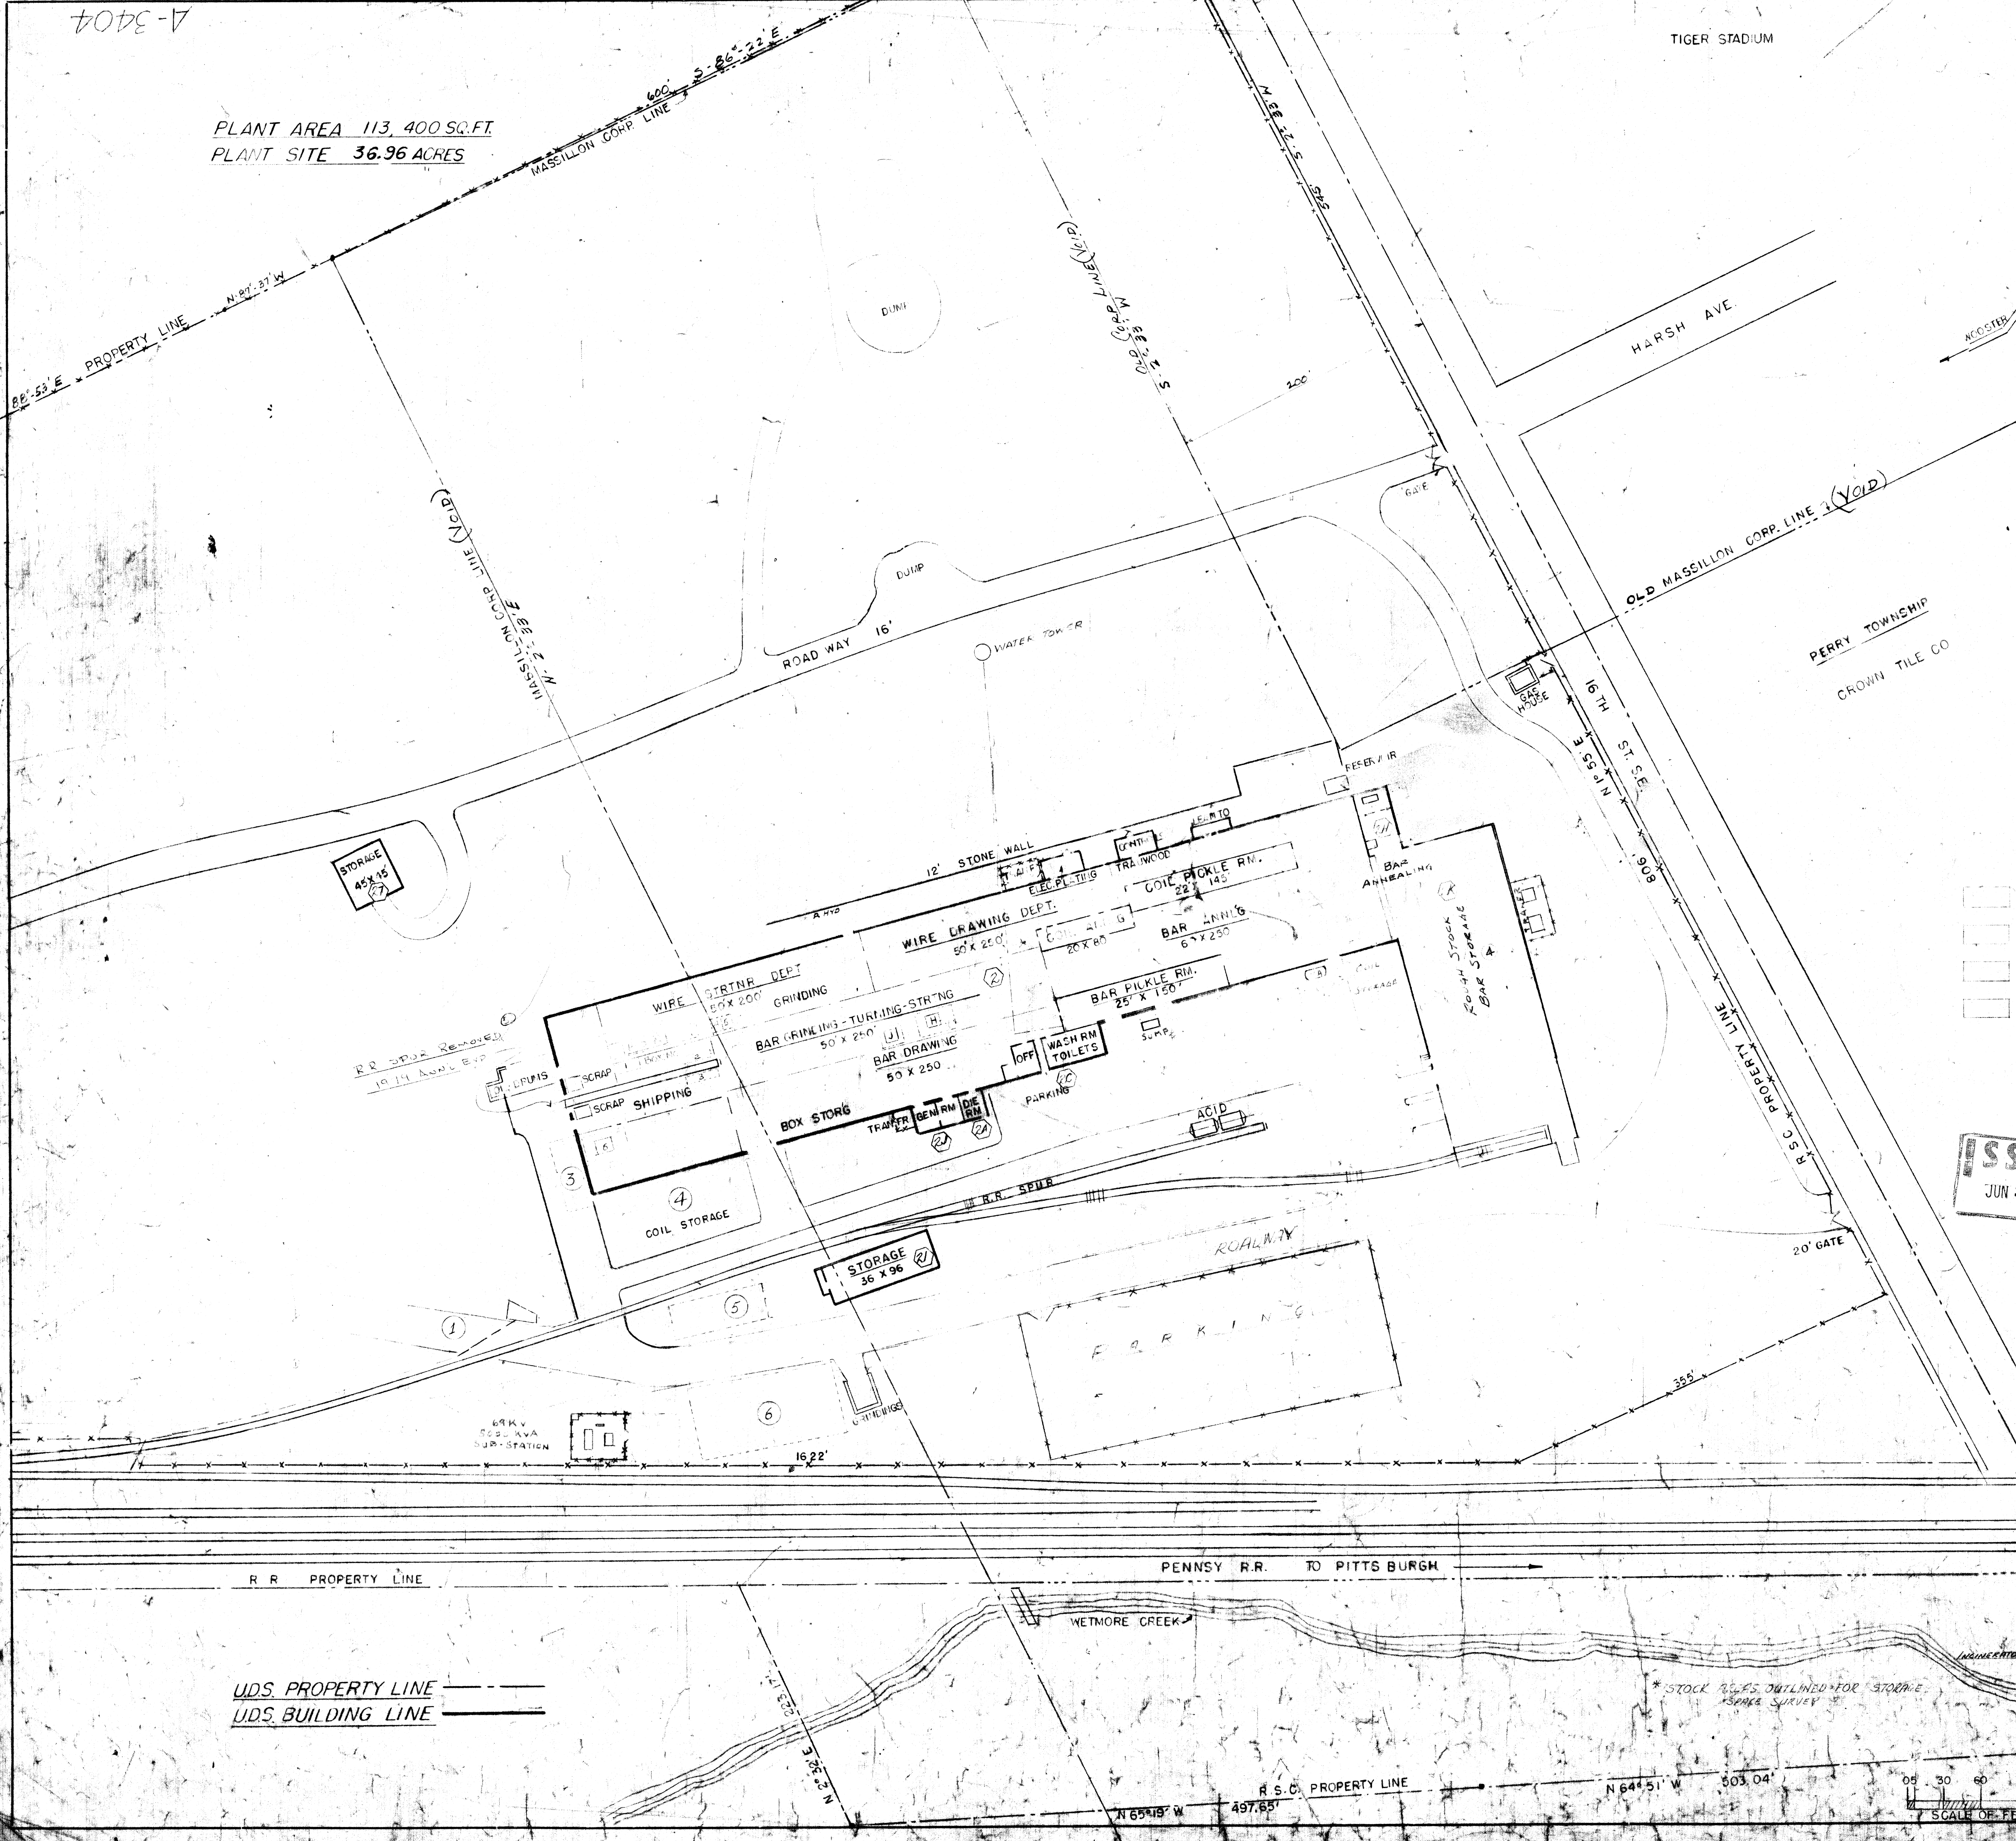

STORAGE SPACE SURVEY

- ROUGH STOCK BARS (SEE PLAN NO. A-3404-2)
- ROUGH STOCK COILS
- FINISHED STOCK BARS (SEE PLAN NO. A-3404-1)
- FINISHED STOCK COILS (SEE PLAN NO. A-3404-1)

STORAGE SPACE SURVEY
BUILDING CODE
UDMS 2-A

ISSUED
JUN 21 1988


ENGINEERING DRAWING COMPUTER INPUT									
DRAWING NUMBER					SEARCH ARGUMENT				
ALPHA	NUMERIC	ISSUE	DIET	CAT	DEPT	ITEM	DOC	TYPE	RE
A	3404	742	2			1035			
DRAWING TITLE									
BLDG PLOT & PROP. LAYOUT									
NO.	NO.	MARK	MATERIAL	DESCRIPTION			REMARKS	EST.	
BILL OF MATERIAL									
REFERENCE DRAWINGS: A-3455 A-3457									
THIS DRAWING IS LOANED WITH THE EXPRESSED AGREEMENT THAT THE DRAWING AND INFORMATION THEREIN CONTAINED ARE THE PROPERTY OF REPUBLIC STEEL CORPORATION AND WILL NOT BE REPRODUCED, COPIED, OR OTHERWISE DISPOSED OF, DIRECTLY OR INDIRECTLY, FOR THE MAKING OF DRAWINGS, PRINTS OR PARTS TO ASSIST IN MAKING OR TO FURNISH ANY INFORMATION OR DATA THEREON OR PART THEREOF WITHOUT THE WRITTEN PERMISSION OF REPUBLIC STEEL CORPORATION FIRST OBTAINED AND SPECIFIC AS TO EACH CASE. THE ACCEPTANCE OF THIS DRAWING WILL BE CONSTRUED AS AN ACCEPTANCE OF THE FOREGOING AGREEMENT.									
REVISION									
NO.	DATE	BY							
1	12-4-57	WEC							
2	6-10-61	JMK							
3	12-9-65	WEC							
4	10-6-67	WEC							
5	11-6-70	WAG							
6	7-2-80	WEC							
REPUBLIC STEEL CORPORATION									
DISTRICT									
WORKS: UNION DRAWN STEEL DIV.									
DEPARTMENT: MASSILLON, OHIO PLANT 2									
GENERAL PLANT & PROPERTY LAYOUT									
SCALE AS SHOWN 1" = 60' 10"									
DRAWN: NO. DATE: 7-27-56									
CHECKED: DATE: 7-27-56									
APPROVED: DATE: 7-27-56									
A-3404									

UDS. PROPERTY LINE
UDS. BUILDING LINE

SCALE OF FEET
0 30 60 120

3073-V

PLANT AREA 318,760 SQ. FT.
PLANT SITE 18.445 ACRES

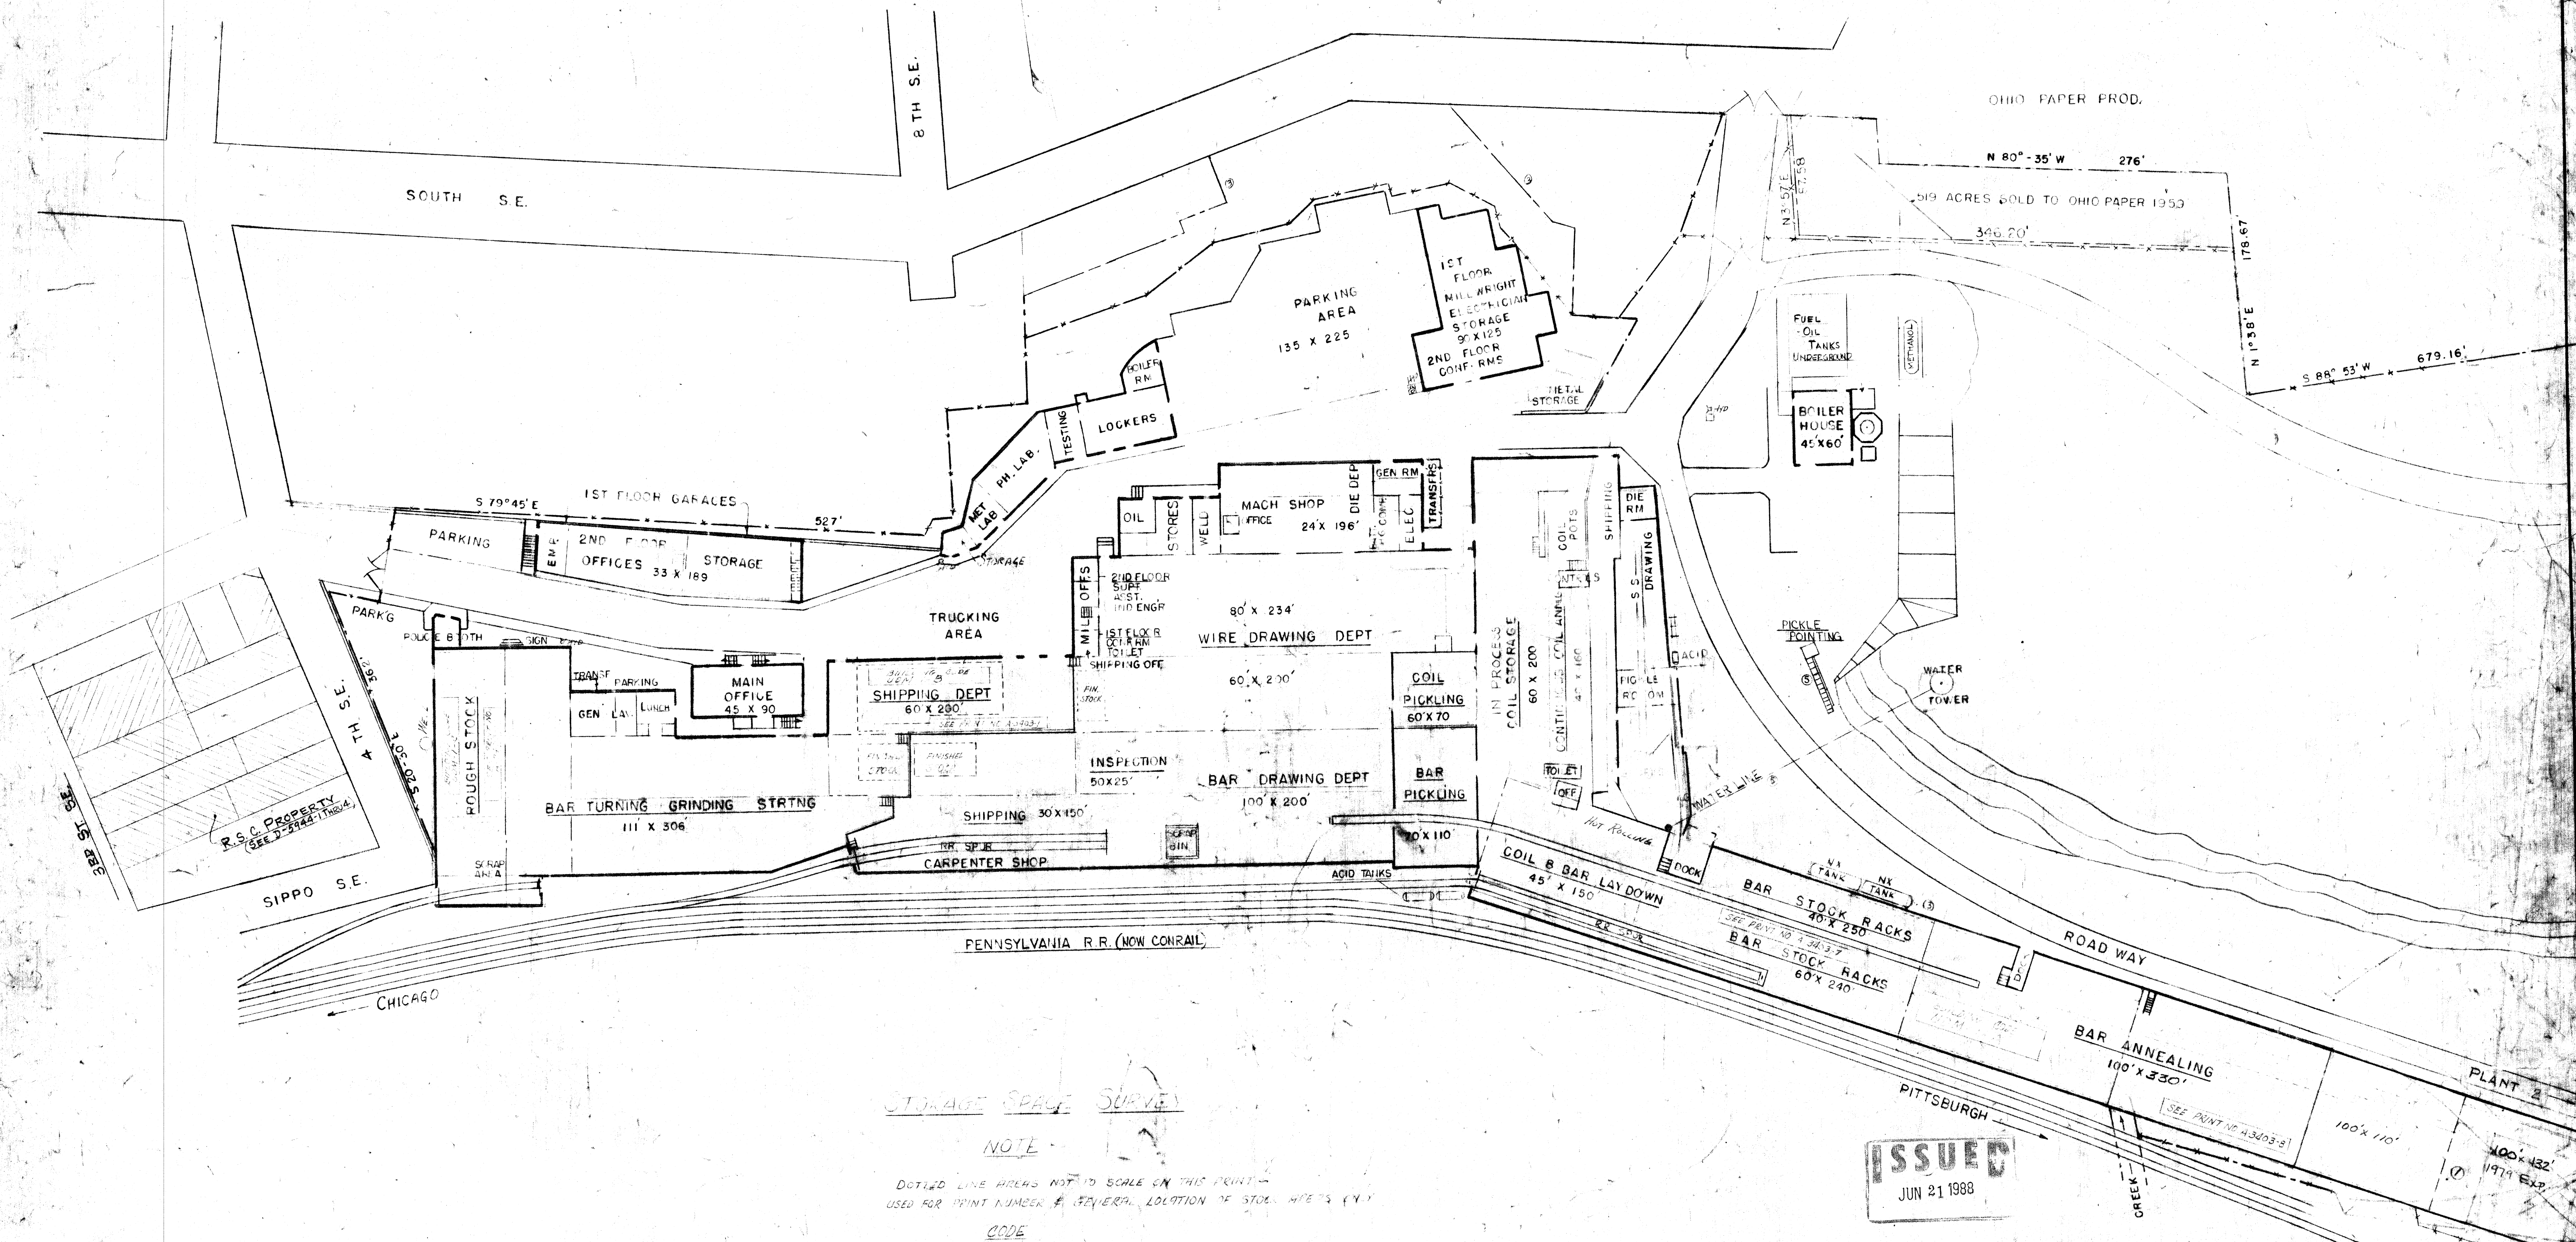

STORAGE SPACE SURVEY

NOTE

DOTTED LINE AREAS NOT TO SCALE ON THIS PLAN -
USED FOR PRINT NUMBER & GENERAL LOCATION OF STOCK AREAS ONLY

CODE

- ☐ ROUGH STOCK STORAGE - BARS
- ☐ FINISHED STOCK STORAGE - BARS
- ☐ ROUGH STOCK STORAGE - COILS
- ☐ FINISHED STOCK STORAGE - COILS

STORAGE SPACE SURVEY CODE

- UDM-1-A - ROUGH STOCK DEPT - BARS
- UDM-1-B - SHIPPING DEPT - FINISHED BARS
- UDM-1-C - TURNING & GRINDING - ROUGH STOCK - BARS
- UDM-1-D - PLANT 2 - FINISHED STOCK - BARS & COILS - FINISH BARS & COILS
- UDM-1-E - GILSON RUSSELL BUILDING

UDS. PROPERTY LINE ---
UDS. BUILDING LINE ==

ISSUED
JUN 21 1988

ENGINEERING DRAWING COMPUTER INPUT									
DRAWING NUMBER					SEARCH ARGUMENT				
ALPHA	NUMERIC	TEXT	DATE	DEPT	TEXT	DATE	DEPT	TEXT	DATE
A	3403	P414	1	10976					
DRAWING TITLE									
GEN. PLT. & PROPERTY LAYOUT									

BILL OF MATERIAL																								
NO.	NO.	MARK	MATERIAL	DESCRIPTION	REMARKS	DATE																		
REFERENCE DRAWING: SURVEYOR PLOT																								
THIS DRAWING IS LOANED WITH THE EXPRESSED AGREEMENT THAT THE DRAWING AND INFORMATION THEREIN CONTAINED ARE THE PROPERTY OF REPUBLIC STEEL CORPORATION AND WILL NOT BE REPRODUCED, COPIED, OR OTHERWISE DISCLOSED OR DIRECTLY OR INDIRECTLY, AND WILL NOT BE USED IN WHOLE OR IN PART TO REPRODUCE OR FOR THE MAKING OF APPARATUS OR PARTS THEREOF OR FOR ANY OTHER PURPOSES WITHOUT THE WRITTEN PERMISSION OF REPUBLIC STEEL CORPORATION FIRST OBTAINED AND NO SUCH REPRODUCTION OR USE OF THIS DRAWING WILL BE CONSTRUED AS AN ACCEPTANCE OF THE INFORMATION CONTAINED HEREIN.																								
REVISION <table border="1"> <thead> <tr> <th>NO.</th> <th>DATE</th> <th>BY</th> </tr> </thead> <tbody> <tr> <td>1</td> <td>7-26-88</td> <td>WUC</td> </tr> <tr> <td>2</td> <td>11-29-88</td> <td>WUC</td> </tr> <tr> <td>3</td> <td>12-20-88</td> <td>WUC</td> </tr> <tr> <td>4</td> <td>1-2-89</td> <td>WUC</td> </tr> <tr> <td>5</td> <td>5-12-89</td> <td>WUC</td> </tr> </tbody> </table>							NO.	DATE	BY	1	7-26-88	WUC	2	11-29-88	WUC	3	12-20-88	WUC	4	1-2-89	WUC	5	5-12-89	WUC
NO.	DATE	BY																						
1	7-26-88	WUC																						
2	11-29-88	WUC																						
3	12-20-88	WUC																						
4	1-2-89	WUC																						
5	5-12-89	WUC																						
REPUBLIC STEEL CORPORATION DISTRICT UNION DRAWN STEEL DIV. MASSILLON, OHIO PLANT NO. 1 GENERAL PLANT & PROPERTY LAYOUT SCALE AS SHOWN 1"=40' DATE 7-26-88 BY A-B-88/WUC DATE BY DATE																								

05 25 50 100
SCALE OF FT.

A-3403