

BURDS SUBDIVISION

OF
PART OF LOT 277, MASSILLON, O.

I hereby certify this to be a true plat of BURDS SUBDIVISION
OF PART OF LOT 277 as surveyed by me July 29-1903.

Arnold Gould
SURVEYOR

STATE OF OHIO } S.S.
STARK COUNTY }

Before me the undersigned authority in and for said County
personally appeared S. BURD owner of the above Subdivision who acknowledged
the plat, dedication and survey of the same to be his free act and deed
according to law this first day of Sept 1903 A.D.

Geo. A. Howells
NOTARY PUBLIC.

KNOW ALL MEN BY THESE PRESENTS THAT I, S. BURD, owner of the lands shown on the
above plat do hereby acknowledge the making of the same to be my act and I hereby
dedicate the street and alley therein set forth to public use forever.
In testimony whereof I have hereunto set my hand this 1st day of Sept. A.D. 1903

Signed in the presence of Geo. A. Howells S. Burd

The above plat is hereby approved and the street and alley accepted
by the Council of the City of MASSILLON OHIO, this 1st day of Sept A.D. 1903

PRESIDENT
W. H. Seaman
CLERK


Approved by the BOARD OF PUBLIC SERVICE.

Transcribed Sep. 9, 1903.
W. H. Seaman

W. H. Seaman PRESIDENT.

Received for Record Sept 9th 1903.
at 3 P. M.

Recorded Sept. 16-1903 C. A. Daugherty
Recorder

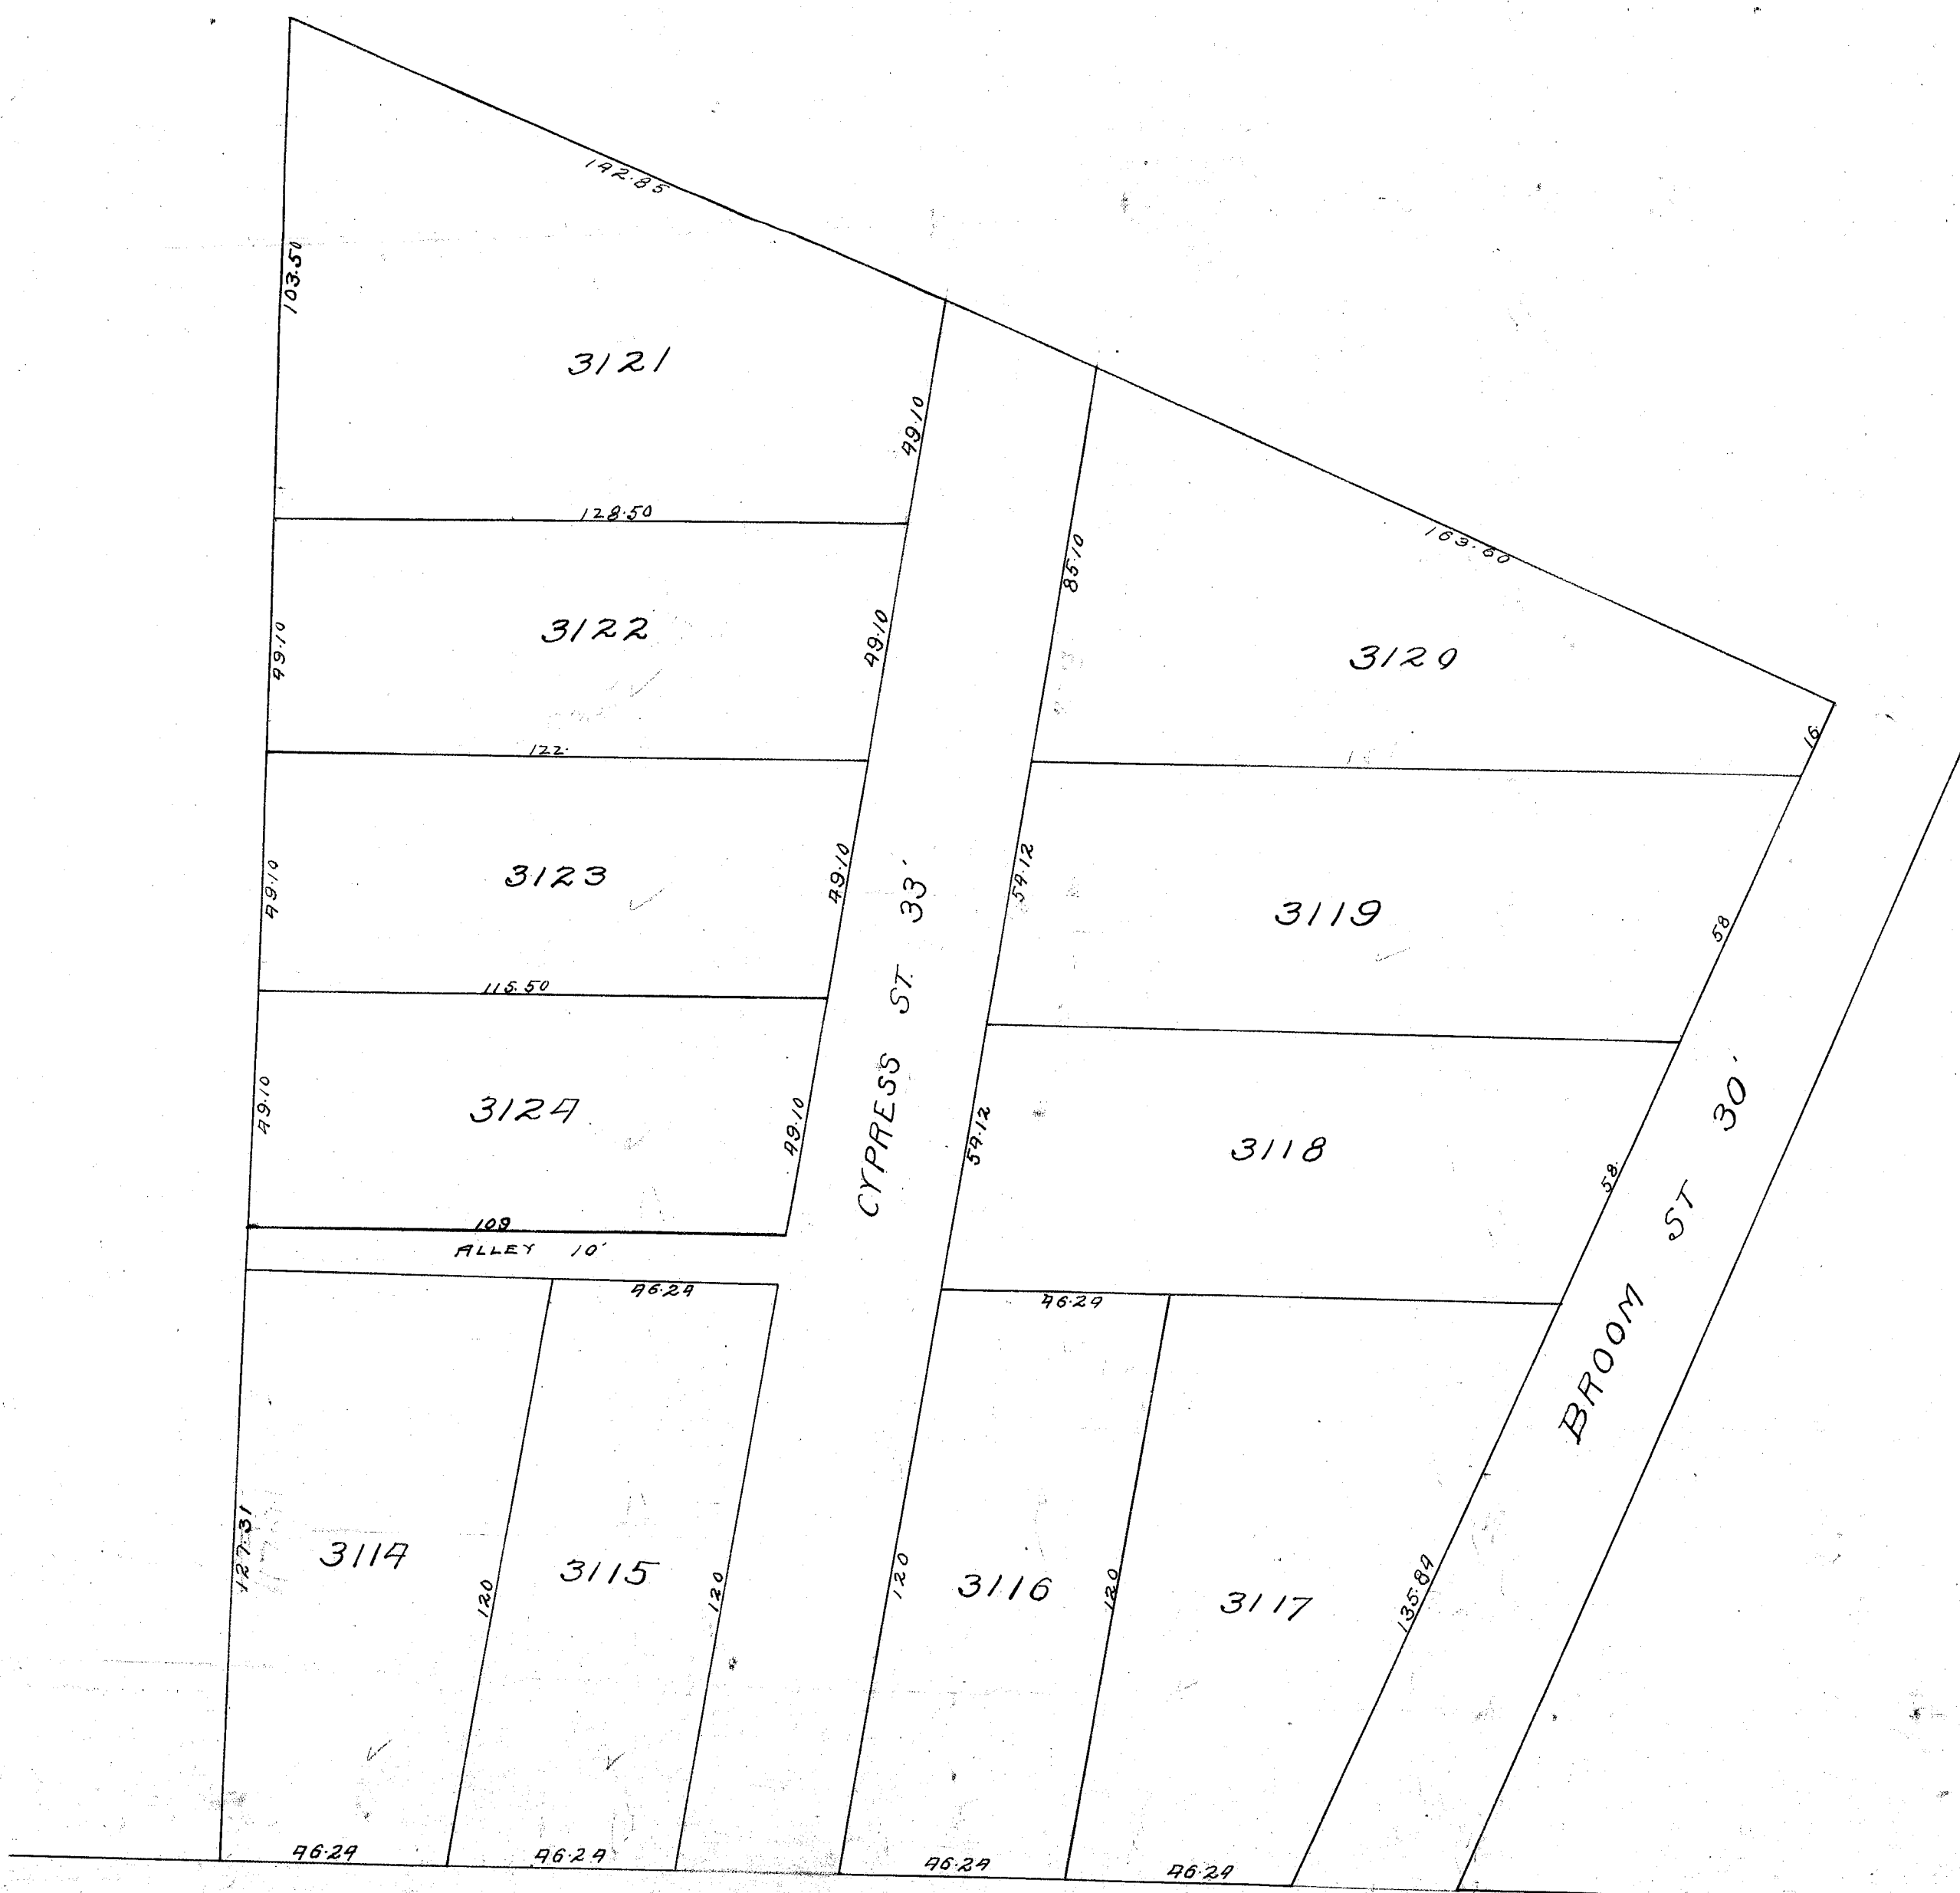

ANDREW ST 60'

SP.
File No 10
Acc. No. 77