


\$8.50

NORTH HOWELLS AVENUE ADDITION

LOCATED IN S.E. QUARTER SEC. 12,
TUSCARAWAS TOWNSHIP,
STARK CO.
OHIO

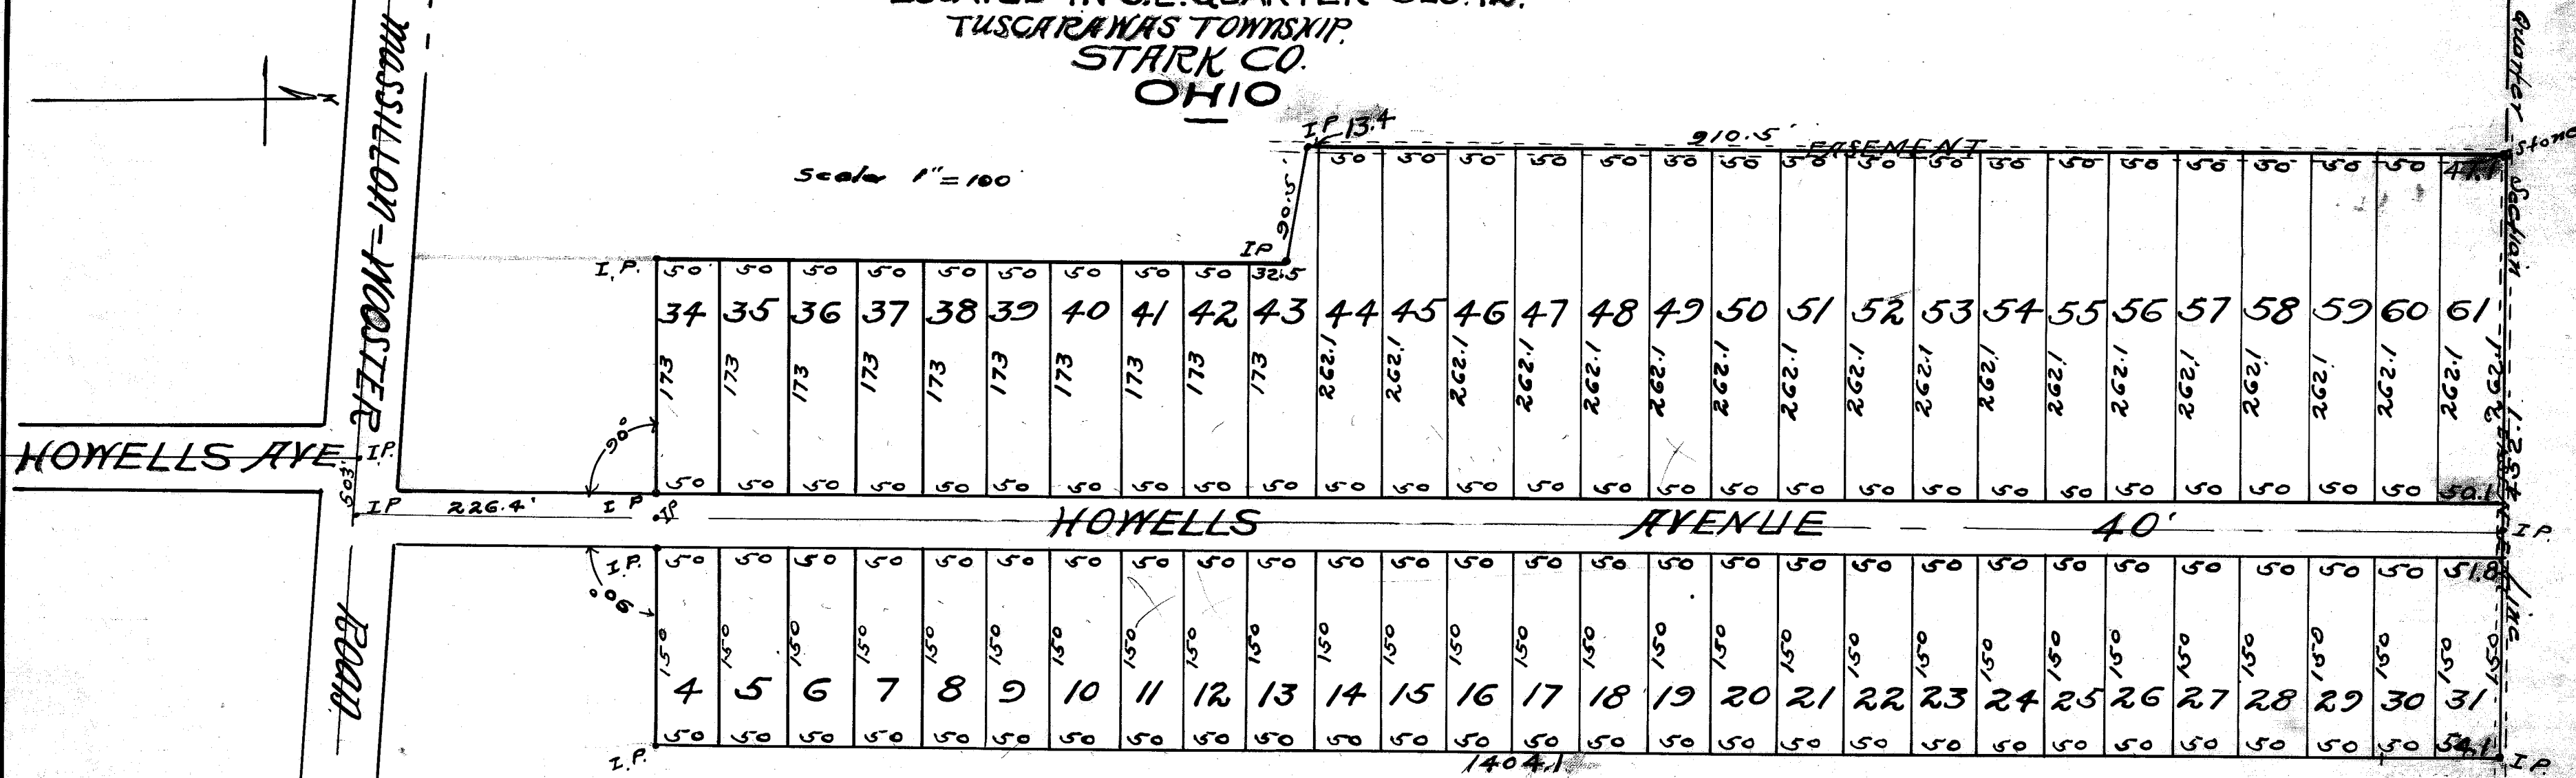

I hereby certify that the above is a correct plot of a portion of the Southeast Quarter Section 12, Tuscarawas Township, Stark County, Ohio, as surveyed and plotted by me September, 1923.

W. B. Smith, Surveyor.

Know all men by these presents that we C. M. Smith, Sybilla Smith, C. F. Smith, Ida A. Smith & J. Hostetter Emma C. Hostetter, owners of the land delineated on the above plat, do hereby acknowledge the making of the same to be our free act and do hereby dedicate the street shown to public use forever. In witness whereof we do hereunto set our hands this 19th day of September 1923.

Arena Casack
Alice M. Kreider } Witnesses

C. M. Smith
Sybilla Smith
C. F. Smith } Owners

Ida A. Smith
J. Hostetter
Emma C. Hostetter } Owners.

54.1
47
101.1

State of Ohio } SS. Before me a notary public, for said County personally appeared C. M. Smith, Sybilla Smith, C. F. Smith, Ida A. Smith, J. Hostetter, Emma C. Hostetter, who acknowledged that they did sign the foregoing instrument and that the same was their free act and deed, each of them. In witness whereof I hereunto set my hand and seal this 19th day of September 1923.

Approved and accepted by the Platting Commissioner of Massillon, Ohio Sept 19th 1923.

Alice M. Kreider
J. D. Reese

Notary Public.

Service Director

Entered for transfer Sept. 20 1923.

Paul Kaufman

County Auditor.

Recd. for Record Sept 20 1923.

Jeannette Smith

County Recorder

Recorded Sept. 24, 1923.
Vol. 15 Page 15