

LOCATED NW-NE. QUARTERS SEC. 11,
TUSCARAWAS TWP, STARK CO.,
OHIO

Know all men by these presents, that we Joseph & Gertrude Hock,
husband and wife, owners of the land delineated on the accompanying
plat, do hereby acknowledge the making of the plat to be our free act and
deed, and we do hereby dedicate the drive shown to public use forever.
In witness whereof we hereunto set our hand this _____ day
of _____ 1925.

W Benton Lowe


S.W. $\frac{1}{4}$ SEC. 2

SE. 1/4 SEC. 2

Witnesses

Charles H. Beck
Colonel's Handwritten

Scale 1" = 50

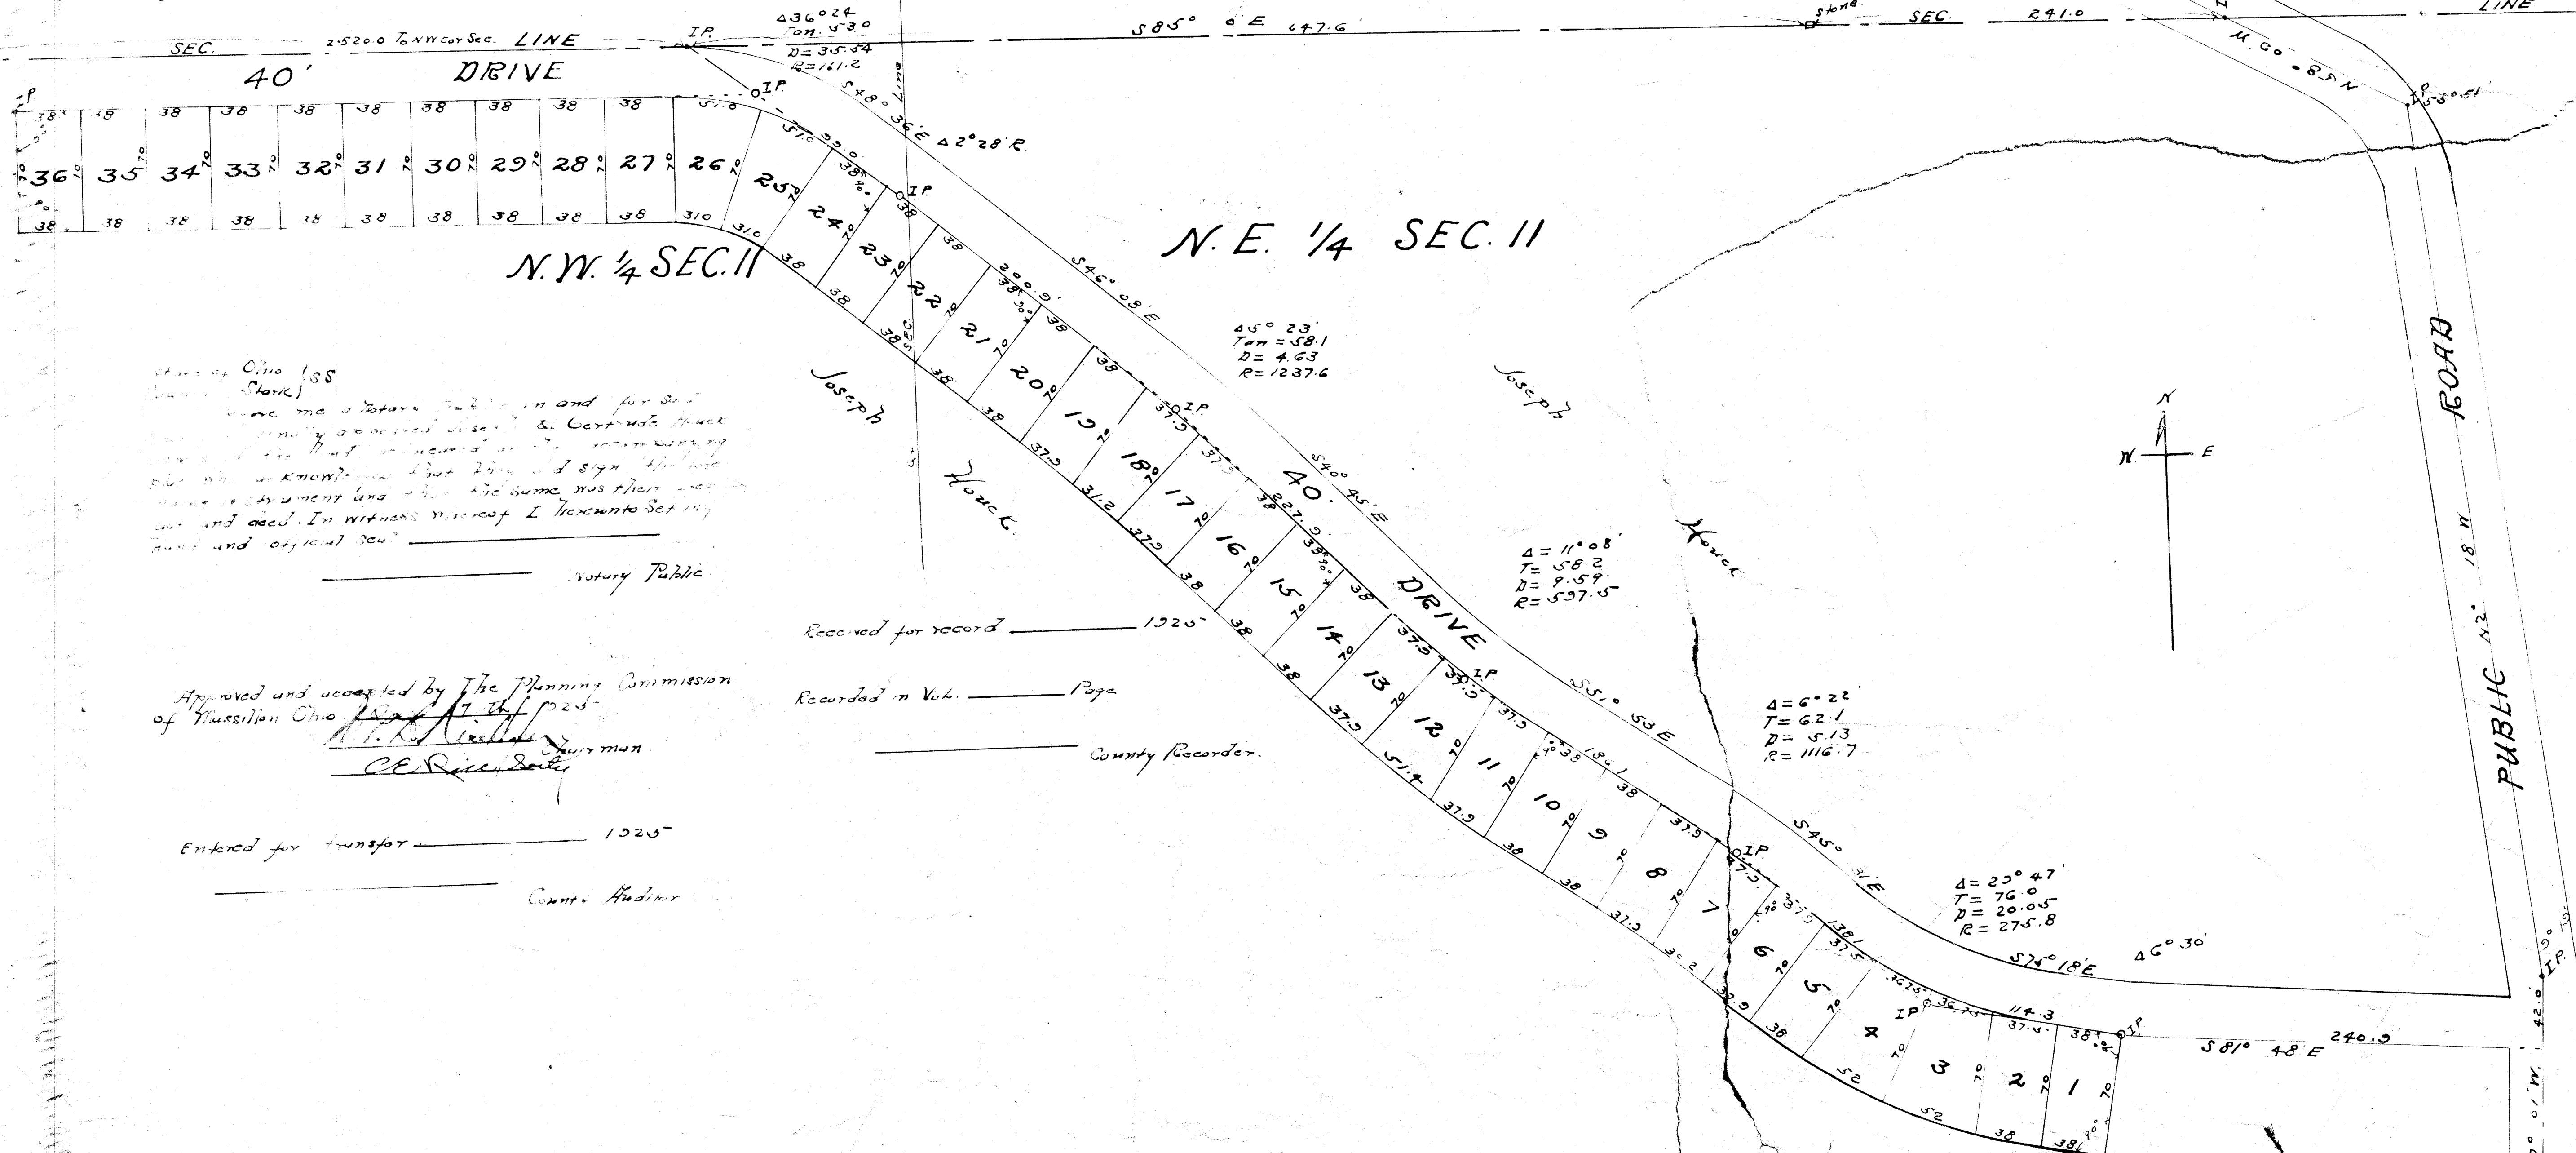

State of Ohio } ss
Stark }

[illegible]

Notary Public

Approved and accepted by The Planning Commission
of Massillon Ohio Sept 17, 1925

CE Rice, Sales

Entered for transfer _____ 1925-

Compt. Auditor

Received for record _____ 1926

Recorded in Vol. _____ Page _____

County Recorder.