

WEST ARADO

LOCATED IN N.E. QUARTER SEC. 24 TUSCARAWAS TP.
STARK COUNTY
OHIO

I hereby certify that the above is a correct plat of a portion of the N.E. 1/4, Sec. 24, Tuscarawas Township,
was surveyed and plotted by me, August, 1923
711 Benton Street C.E.

Know all men by these presents that
I, Henry J. Dwyer, an unmarried man,
owner of the land delineated upon the
a clear running plat, acknowledge the
making of this same to be my free act
and I do hereby dedicate the streets
to public use forever, in witness whereof
I do hereby set my hand this 4
day of Sept 1923

Henry J. Dwyer owner.
Edw. F. Davies witnesses

State of Ohio
County of Stark Before me a Notary Public
for said County personally appeared Henry
J. Dwyer, who acknowledged that he did sign
the foregoing instrument and that the
same is his free act and deed.
In witness whereof I hereunto set my
hand and seal this 4 day of Sept
1923

Notary Public

Approved and accepted by The Platting Commissioner
of Stark Ohio Sept 18 1923.

J. E. Reese

Entered for Transfer Oct. 24 1923

With Raulfman County Auditor



Received for Record Oct 24 1923

Recorded in Vol 15 Page 34.

Submitted to County Recorder

Surveyed and pins set

Scale 1" = 100

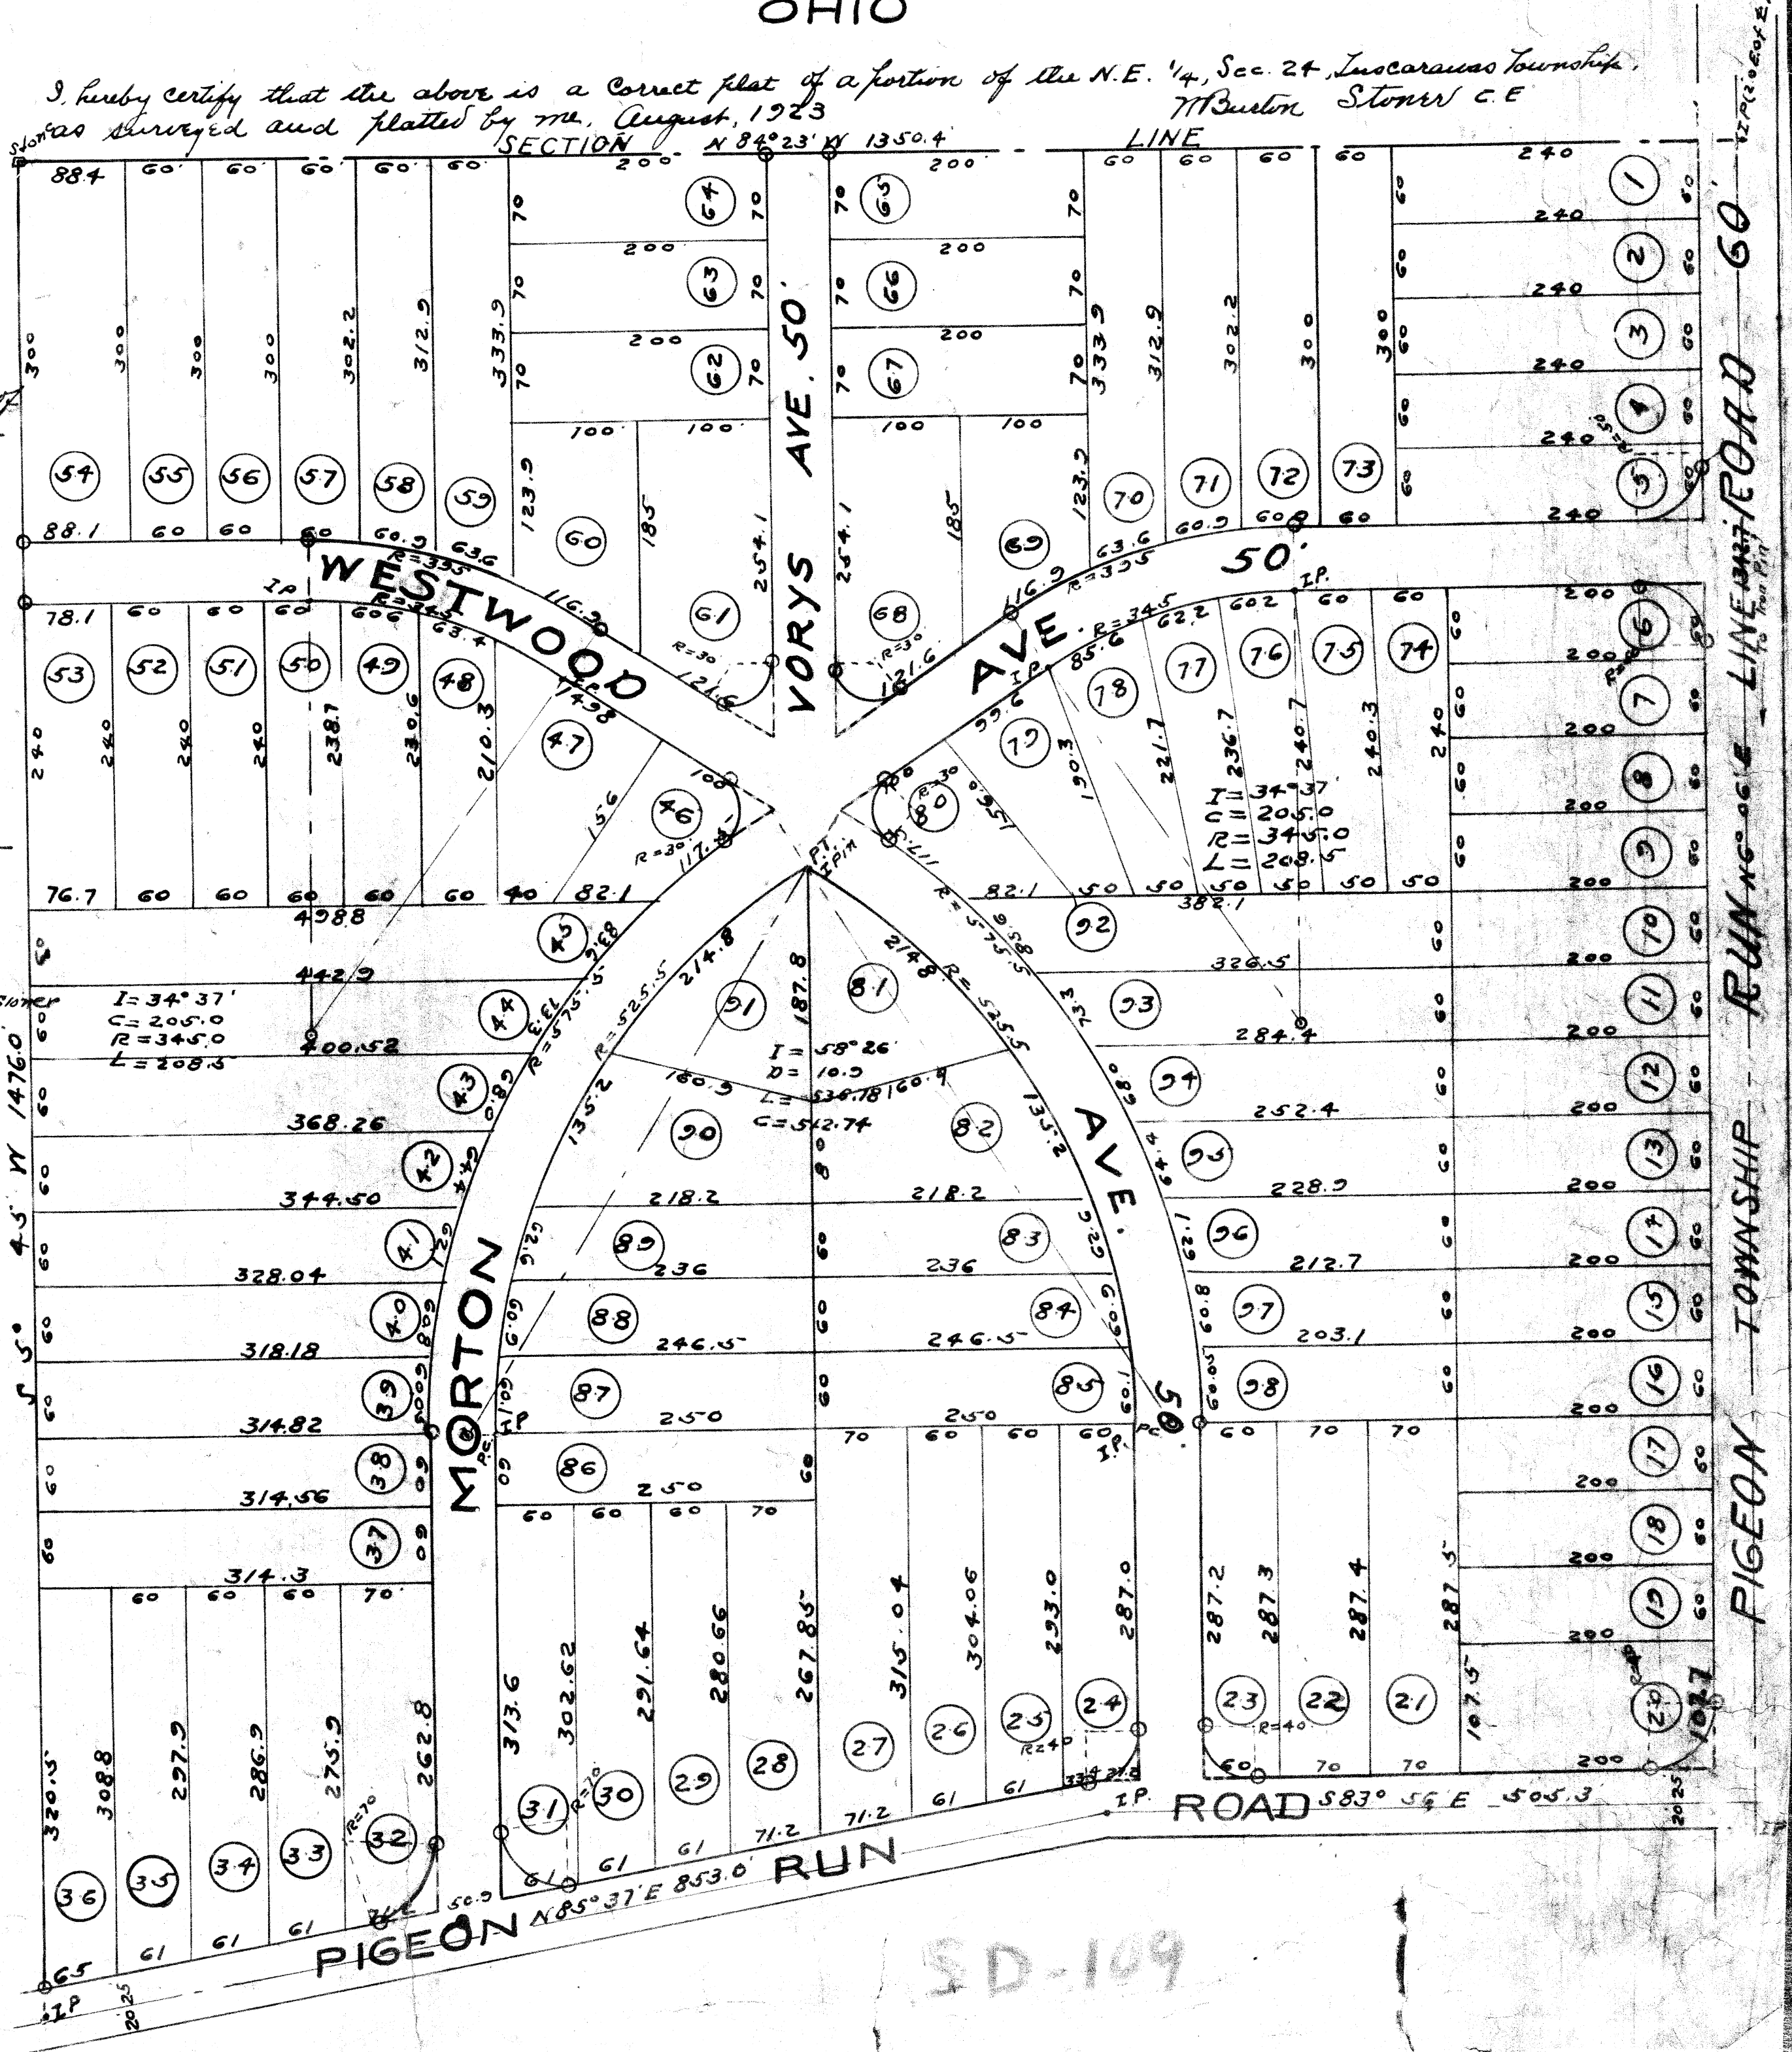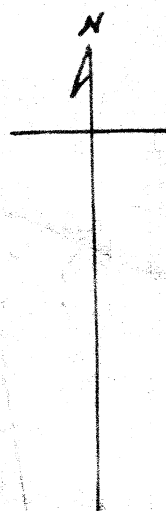

PIGEON TOWNSHIP - RUN N 85° 37' E 853.0' - LINE 177 ROAD - 60