

PROSPECT KNOLL

AN ALLOTMENT LOCATED IN PART OF THE S.W. 1/4 SEC. 27 TWP. 10 RANGE 9
STARK CO. OHIO.

FEB. 1926

SCALE 1"=100 FT.

-BY-
LUTHER K. ZERBE
CIVIL ENGINEER

Thereby certify that this is a correct plat of "PROSPECT KNOLL," an allotment located in part of the S.W. 1/4 Sec. 27-Twp. 10-R. 9, Stark County, Ohio, as surveyed and platted by me in March 1926, the same is correct to the best of my knowledge and belief. The above tract contains 65.78 Acres more or less.

Luther K. Zerbe
CIVIL ENGINEER

KNOW ALL MEN BY THESE PRESENTS, that we William J. O'Connor & Ernest M. George, Pres. & Secy. respectively of The Reliance Development Co., owners of the land shown on the above plat, do hereby assent to and adopt this subdivision of the same, and do hereby dedicate the streets shown on the above plat to the public use forever

In witness whereof we hereunto set our hand this 9th day of April 1926

WITNESSES
Geo. T. Crawford
H. Clayton Gaynell
BY OWNERS - RELIANCE DEVELOPMENT CO.
William J. O'Connor PRESIDENT
Ernest M. George SECRETARY

STATE OF OHIO } ss.
COUNTY OF STARK }

Before me, a Notary Public in and for said County, personally appeared William J. O'Connor & Ernest M. George, Pres. & Secy. respectively of The Reliance Development Co., owners who executed the foregoing instrument and that they did sign said instrument, and was of their own free act and deed

In testimony whereof I have hereunto subscribed my name at this 9 day of April 1926

H. Clayton Gaynell
NOTARY PUBLIC

Approved and accepted by The Planning Commission of Massillon Ohio at a meeting held this 3th day of April 1926

CE Rice SECRETARY
Livingston Lurrell PRESIDENT

Received and recommended for acceptance this 8th day of April 1926


Entered for transfer this 13 day of April 1926

Wm. Kaufman
CITY CIVIL ENGINEER
STARK COUNTY, OHIO

Received for Record 14th Apr. 1926, at 12 M.
RECORDED MAY 22, 1926, VOL 18, PAGE 15

James D. Smith
STARK COUNTY RECORDER

○ DENOTES IRON PING TO BE SET

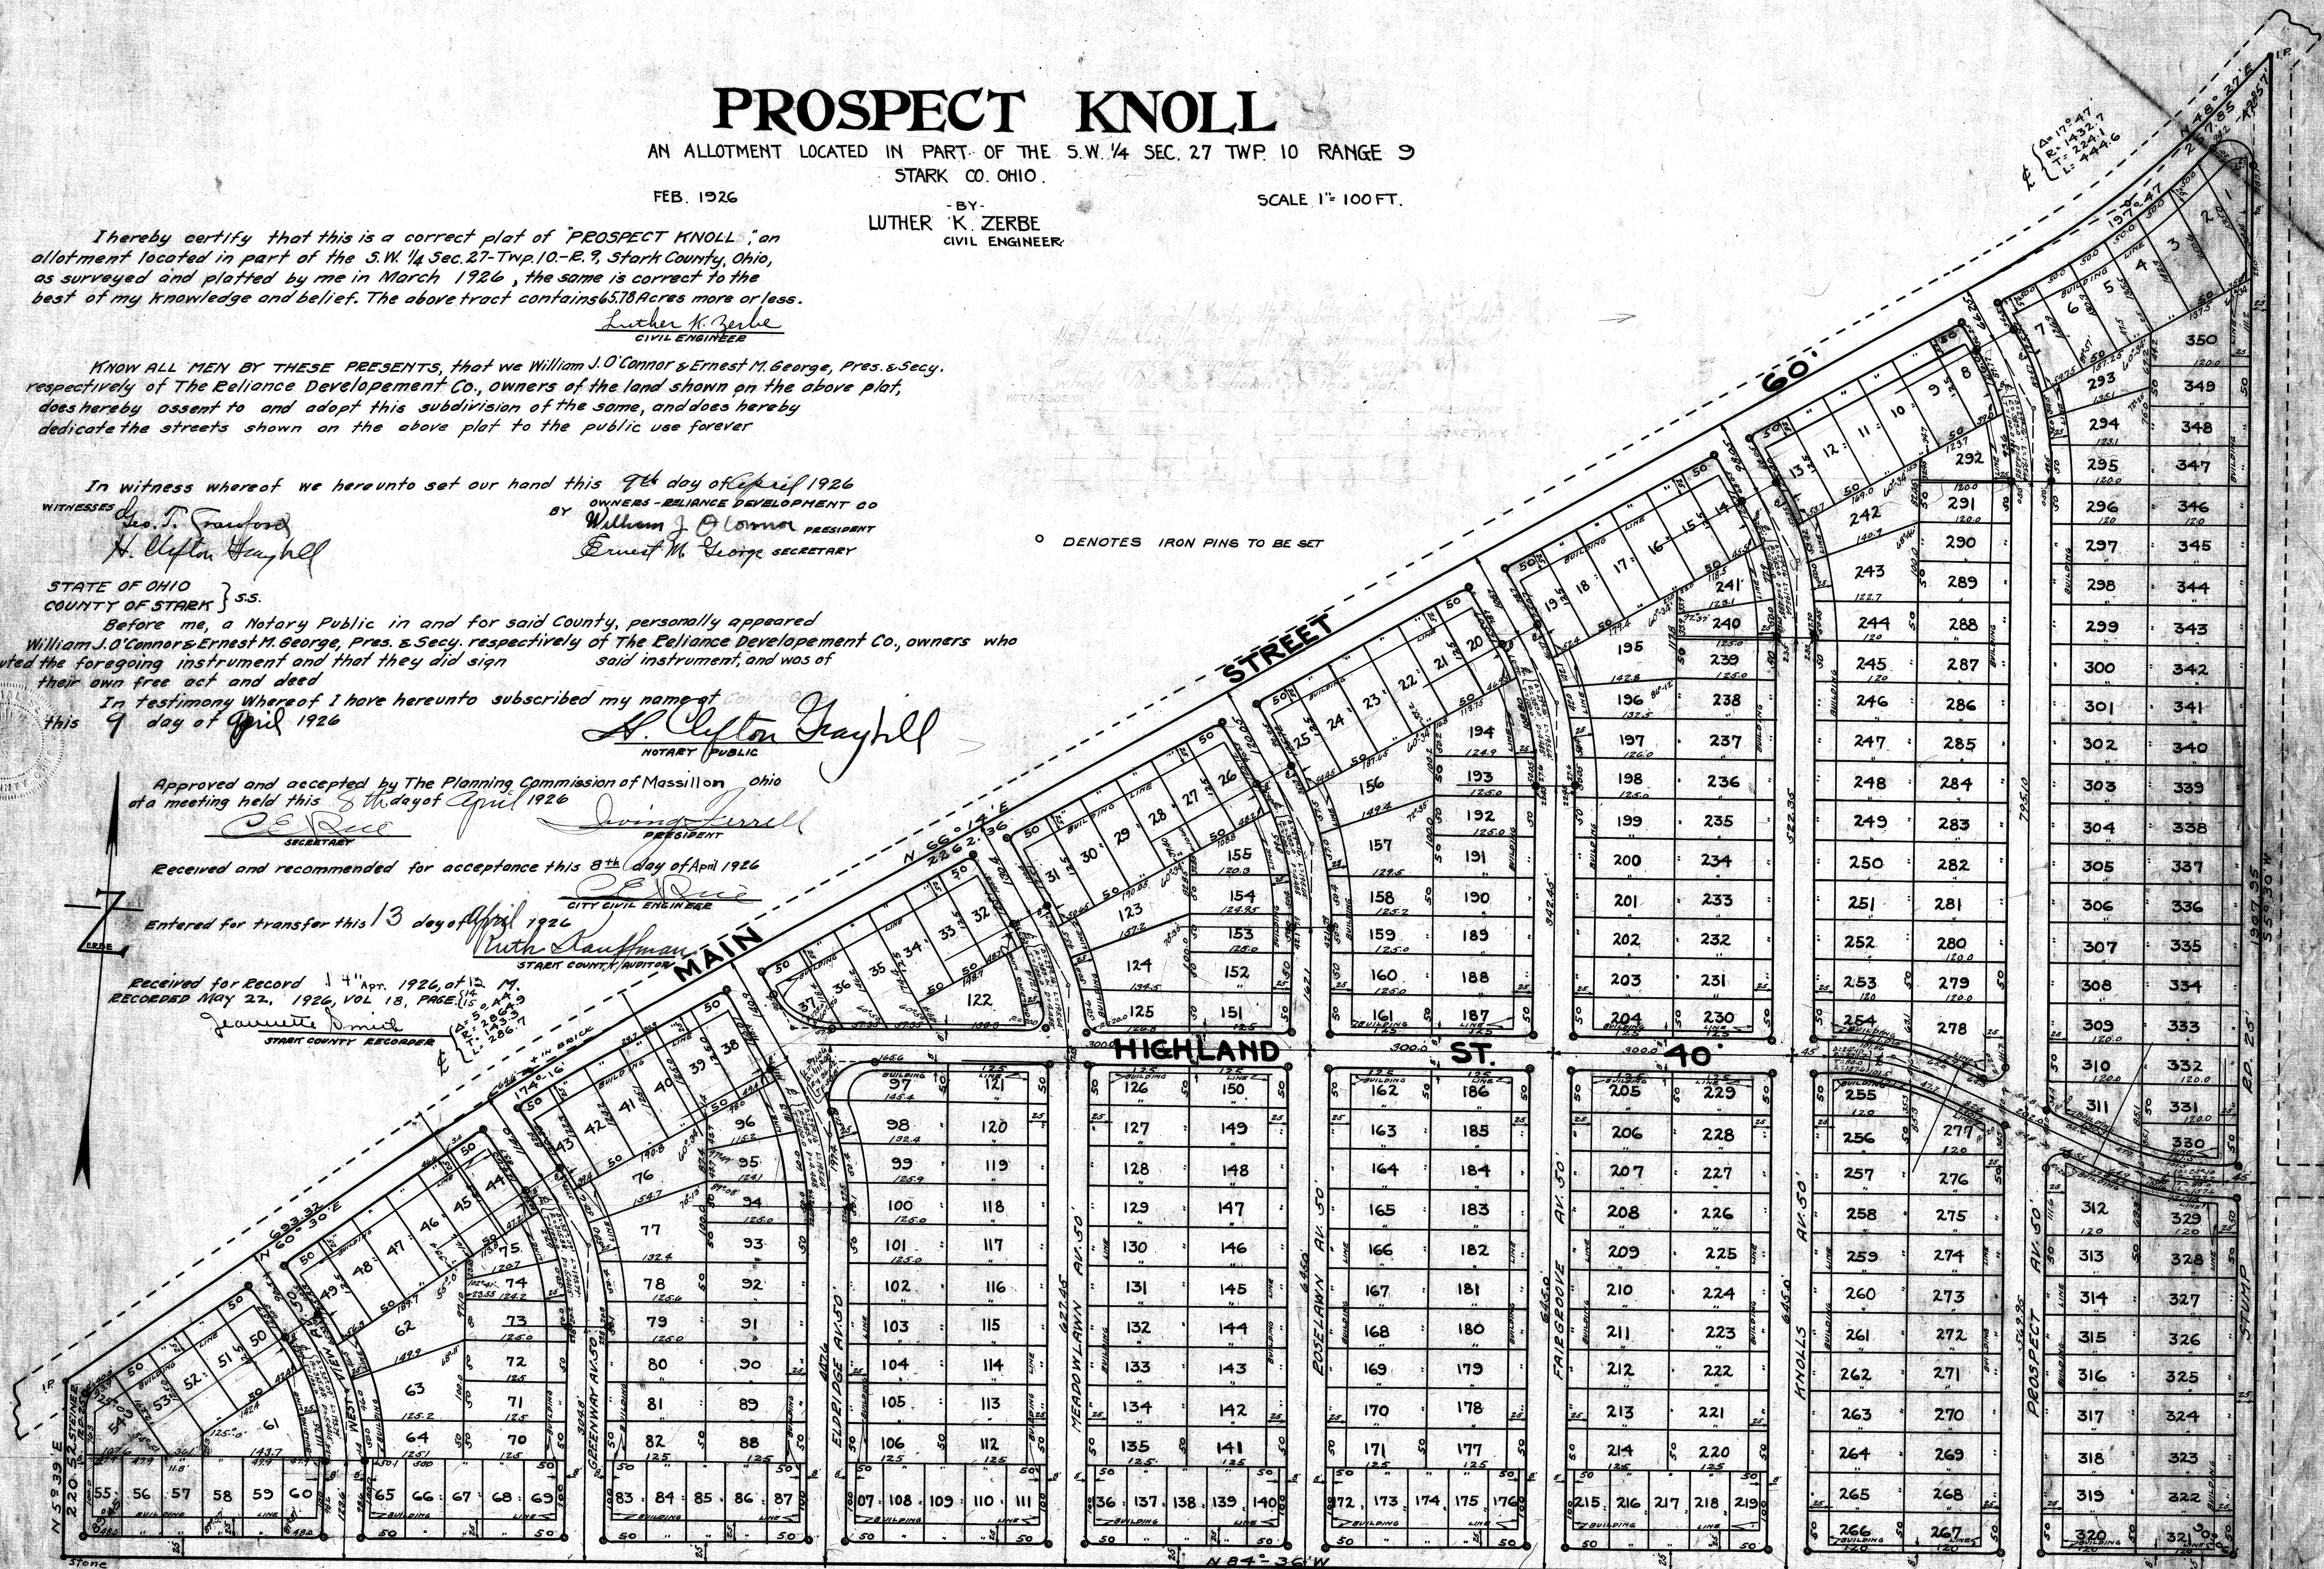

NOTE - ALL INTERSECTING STREET CORNERS
ROUNDED WITH A RADIUS OF 10 FT. UNLESS
OTHER WISE SHOWN ON THE PLAN
CITY OF MASSILLON STANDARD MONUMENTS PLACED
AT ALL POINTS SHOWN THUS - ○