

EDIE'S ADDITION

located in S. E. Qr. SEC. 12
TUSCARAWAS TOWNSHIP
STARKE COUNTY
OHIO.


Approved by The Planning Commission of Massillon, O
1926

I hereby certify that the plat below is a correct one
of a portion of the S. W. Qr of Sec. 12, Tuscarawas Township,
Starke County, Ohio.


M. Austin Stoner
Surveyor.

Scale 1" = 50'

Chairman

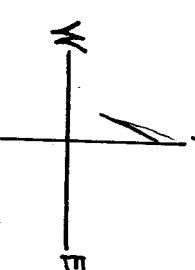

GO MASSILLON-HOOSTER ROAD GO

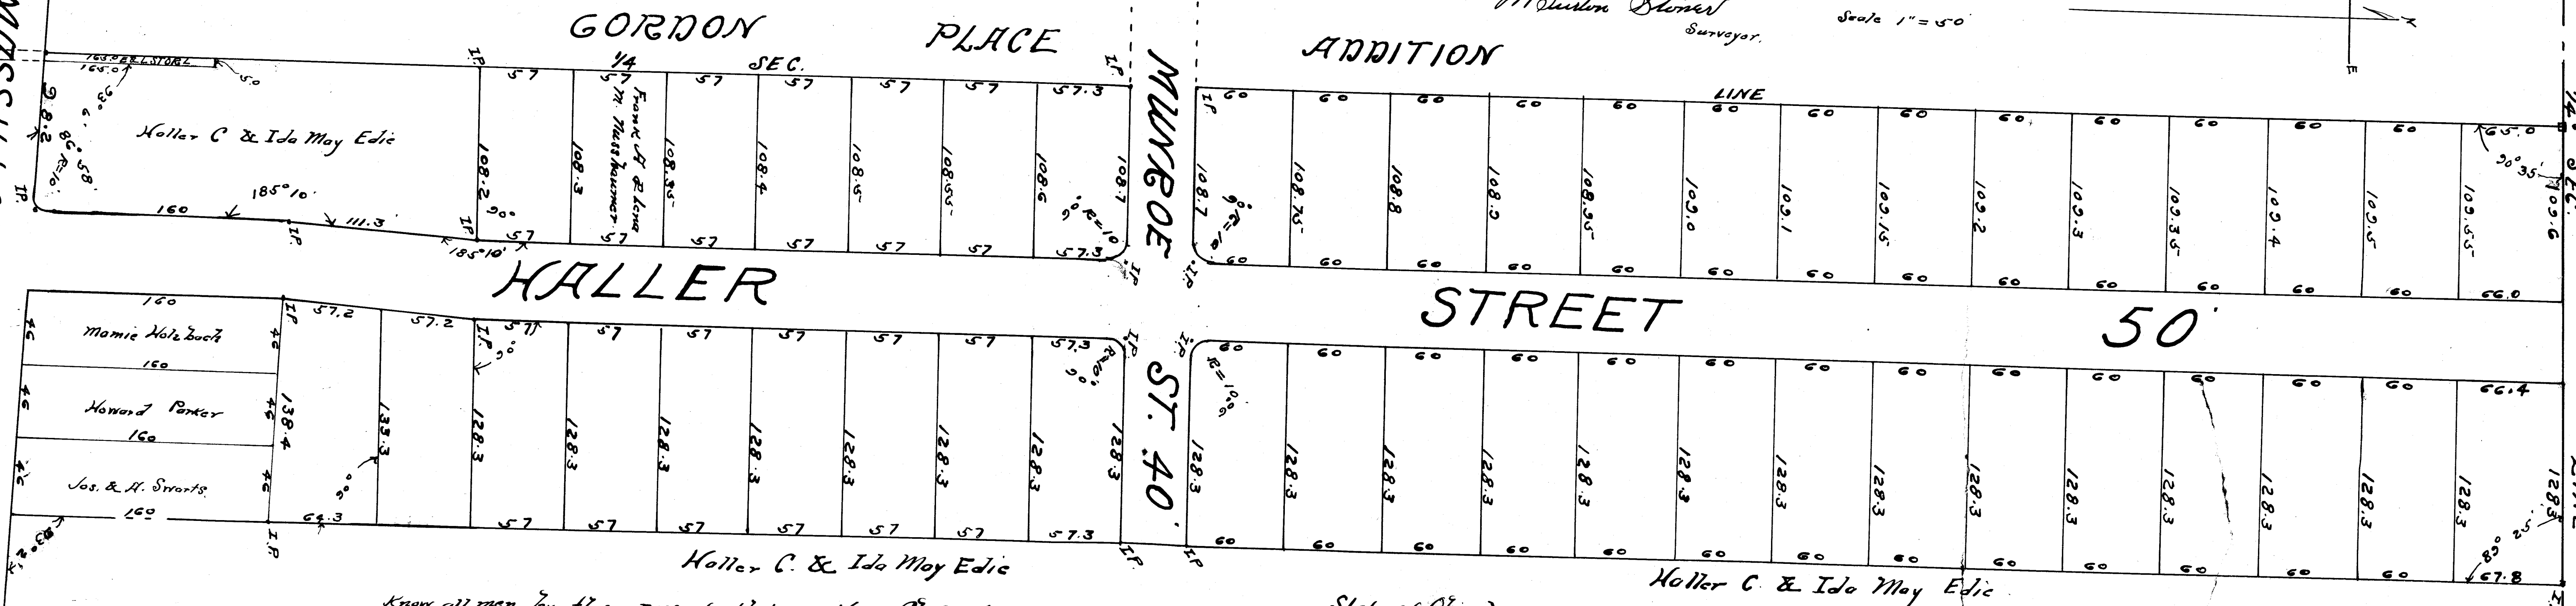

Know all men by these presents, that we Haller Charles Edie, and
Ida May Edie, and Frank H. Nussbaumer and Lena M. Nussbaumer,
owners of the land delineated on the above plat, do acknowledge
the making of the plat to be our free act and deed, and we
do dedicate the streets as shown to public use forever. In
witness whereof we set our hands this _____ day of
1926.

M. Austin Stoner
Witnesses

Holler C. Edie
Ida May Edie
Frank H. Nussbaumer
Lena M. Nussbaumer
OWNERS.

State of Ohio } ss.
County of Starke

Before me a Notary Public, in and for said County,
personally appeared Haller Charles Edie, Ida May Edie, Frank H.
Nussbaumer and Lena M. Nussbaumer, who acknowledged that
they did sign the foregoing instrument, and that the same
was their free act and deed. In witness whereof I
hereunto set my hand and official seal, this 24th
day of May 1926.

M. Austin Stoner

Notary Public.

Entered for transfer _____ 1926

County Auditor

Received for Record _____ 1926

Recorded Vol _____ Page _____

County Recorder