

CHARITY ROTCH KENDAL

SUBDIVISION SECOND SECTION

LOCATED IN PT. O.L. 250, MASSILLON, STARK CO., OHIO.
MAY, 1926. SCALE 1"=50 FT.

LUTHER K. ZERBE

CIVIL ENGINEER
CANTON, OHIO.
Traced 6-9-26 S. Jones

Received and recommended for acceptance this 12 day of June 1926.
C. E. Rice per *E. B. C.*
Massillon City Engineer.

Approved and accepted by the Planning Commission of
Massillon, Ohio, at a meeting held this 27 day of Aug. 1926.
C. E. Rice per *E. B. C.* Secretary. *James H. Smith* President.

Received and given City Lot numbers this 12 day of June 1926.
C. E. Rice per *E. B. C.*
Massillon City Engineer.

The Dedication of parts of streets and alleys shown on this
plat was accepted by the City Council of Massillon, Ohio, by
Ordinance No. 2515, passed August 6, 1926.
W. H. Smith
Clerk of Council.

Entered for transfer this 4 day of Aug. 1926.

Ruth K. Hoffman
Stark County Auditor.

Received for record this 4 day of Aug. 1926, at M.
Recorded Aug 14 1926. Volume 189 Pages 50 & 51.
James H. Smith
Stark County Recorder.

+ CERTIFICATION +

I hereby certify that this is a correct plat of CHARITY ROTCH KENDAL, SECOND SECTION
a subdivision located in part of O.L. 250, Massillon, Stark County, Ohio, as
surveyed and platted by me in May 1926. The same is correct to the
best of my knowledge and belief. The plat shown hereon contains 5.88 acres
more or less.

Luther K. Zerbe
CIVIL ENGINEER

+ DEDICATION +

KNOW ALL MEN BY THESE PRESENTS, that the "CHARITY ROTCH REALTY CO."
a Corporation organized under the laws of the STATE of OHIO, owner of the land
shown on the plat hereon, does hereby assent to and adopt this subdivision of the
same, and does hereby dedicate the streets shown thereon to the public uses
forever.

SIGNED AND ACKNOWLEDGED
IN PRESENCE OF

Marguerite C. Haag
Ada A. Snyder

THE CHARITY ROTCH REALTY CO.
OWNER

By

C. W. Stuart PRESIDENT
Arthur T. Ellis SECRETARY


+ ACKNOWLEDGEMENT +

STATE OF OHIO } S.S.
COUNTY OF STARK }

Before me, a NOTARY PUBLIC in and for said County,
personally appeared C.W. Stuart, President, and Arthur T. Ellis, Secretary, of the
CHARITY ROTCH REALTY CO., the corporation which executed the foregoing
instrument, who acknowledged that the seal affixed thereto is the corporate seal
of said corporation, that they did sign and seal said instrument as President and
Secretary in behalf of said corporation and by authority of its Board of Directors, and that
said instrument is the free act and deed of said "THE CHARITY ROTCH REALTY CO."

In TESTIMONY WHEREOF I have hereunto subscribed my name at
Massillon, Ohio, this 10 day of June 1926.

Ada A. Snyder
NOTARY PUBLIC

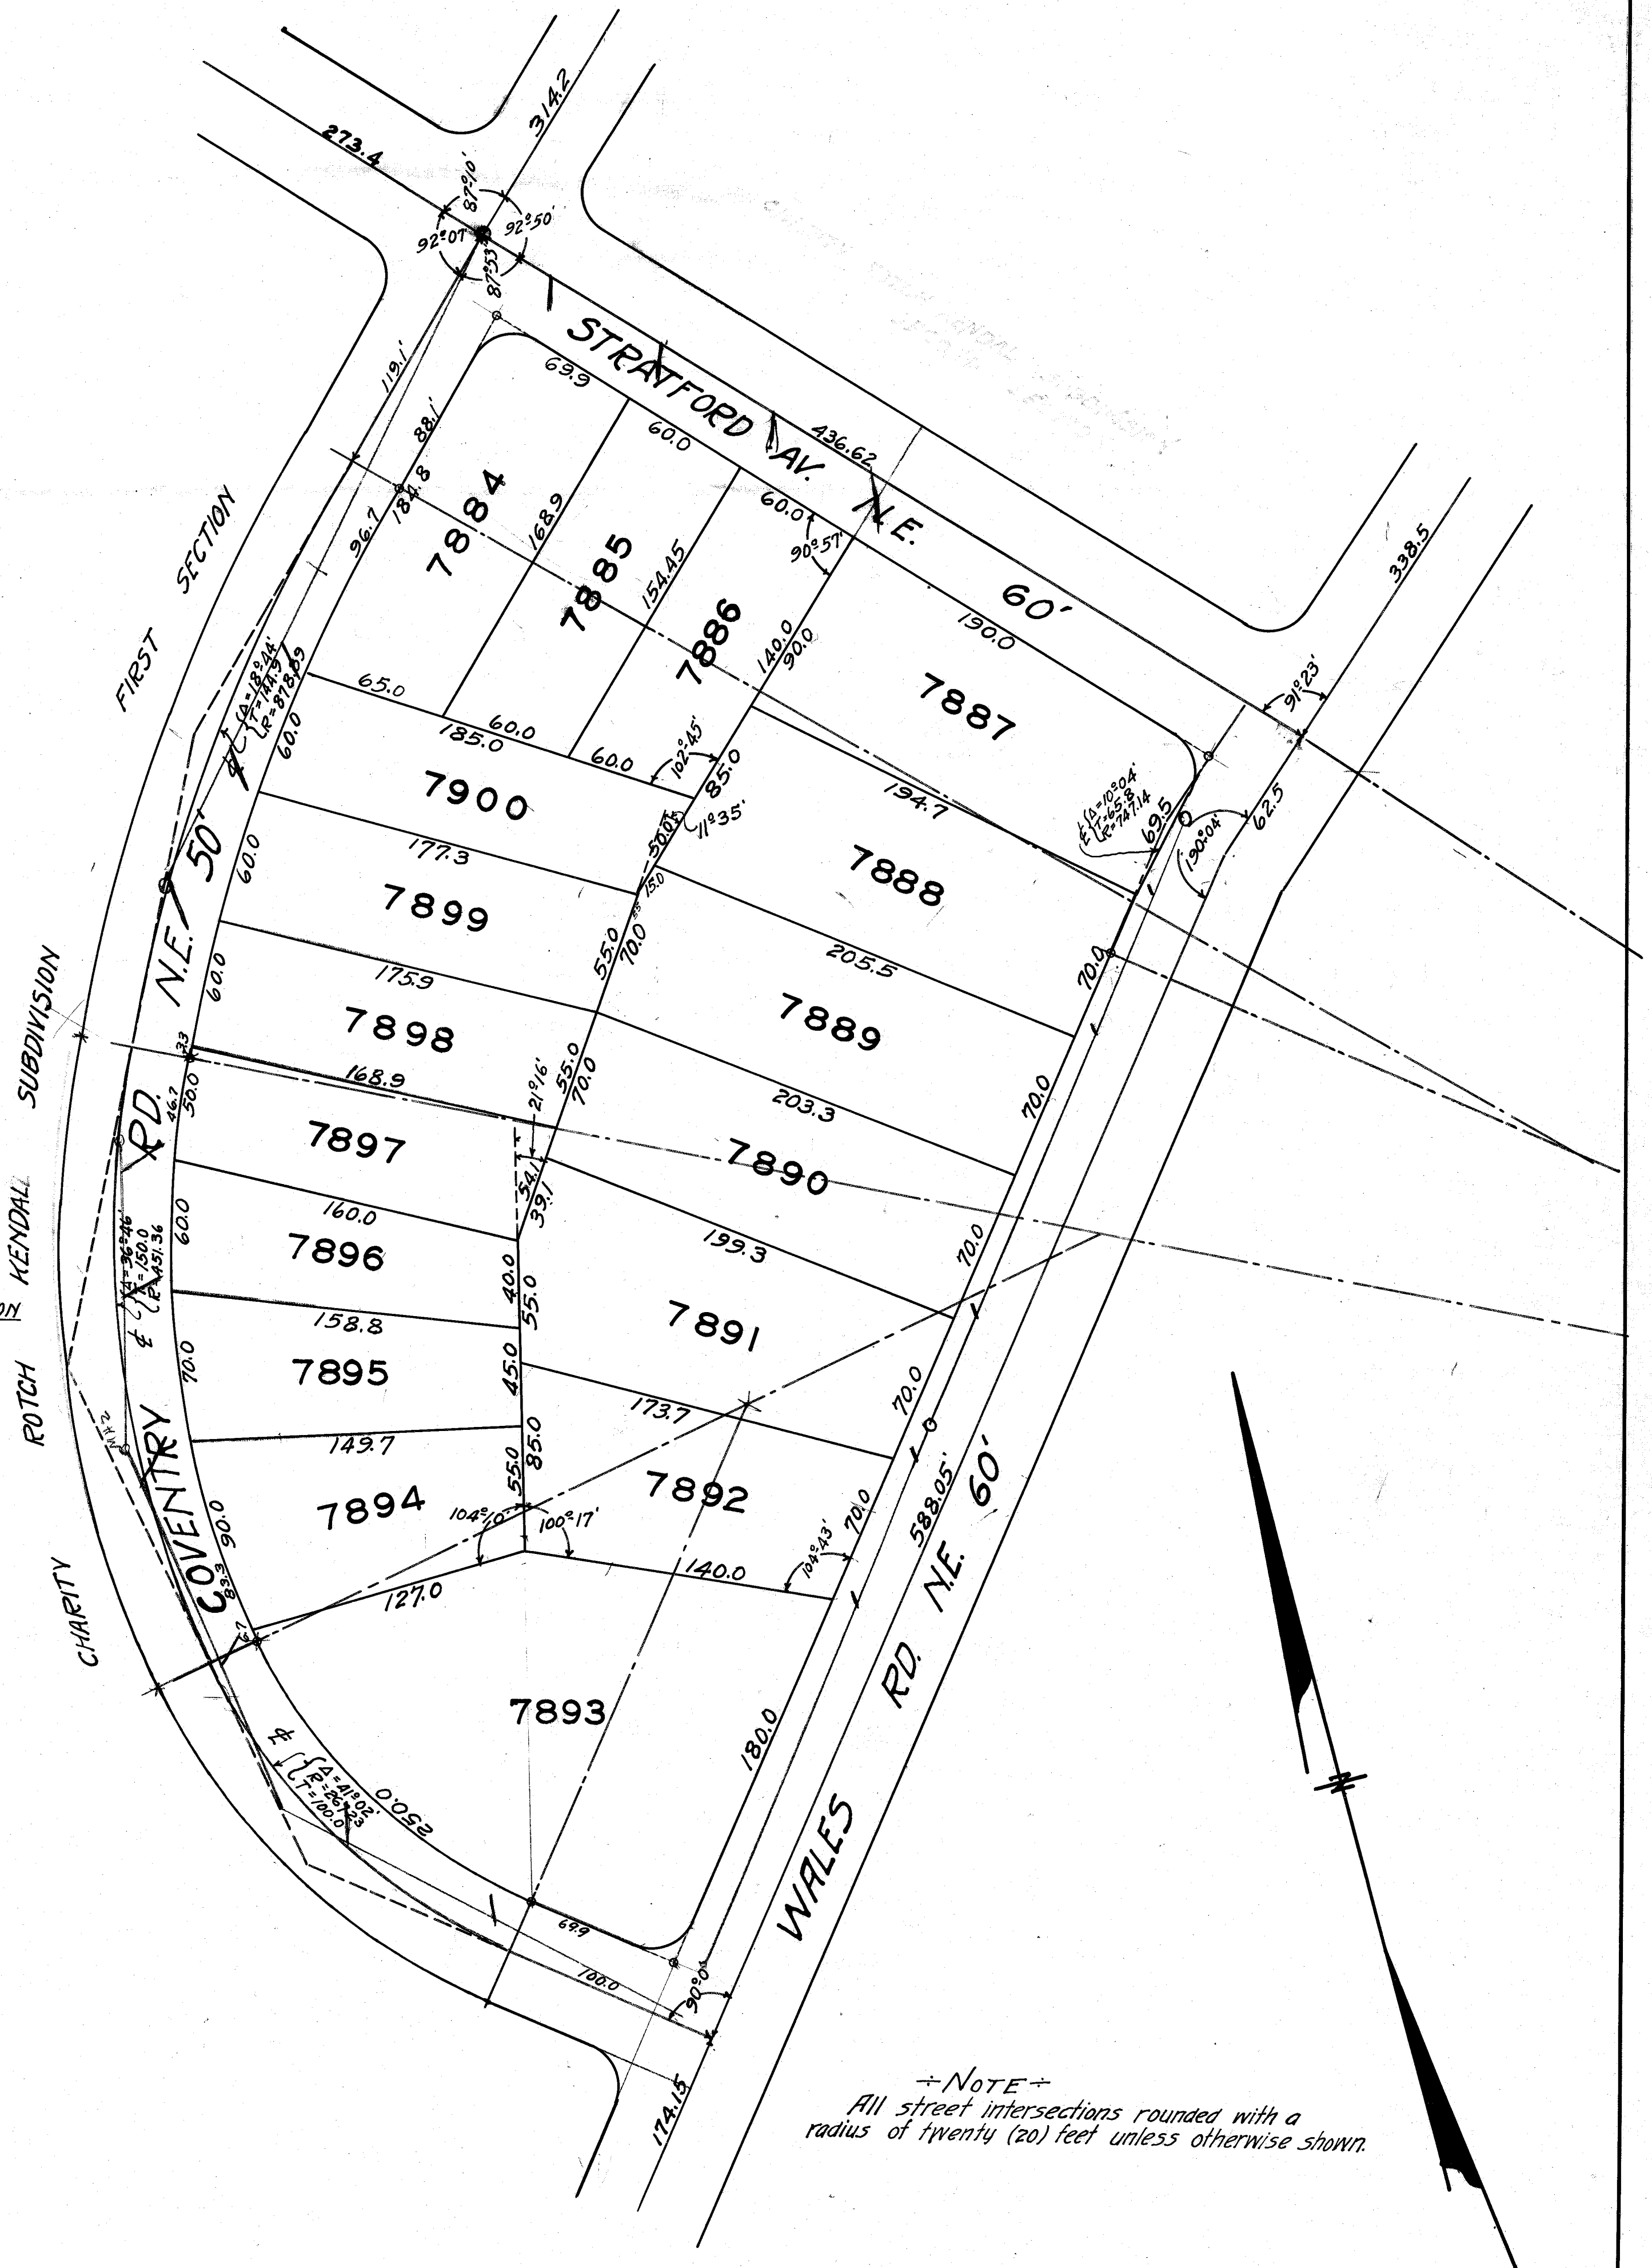

Fee for record \$17.00
transfer 1.50
78.50
FB6.
CHARITY ROTCH KENDAL
+ SUBDIVISION +
SECOND SECTION

FILE NO SD-128
ACC NO 693