


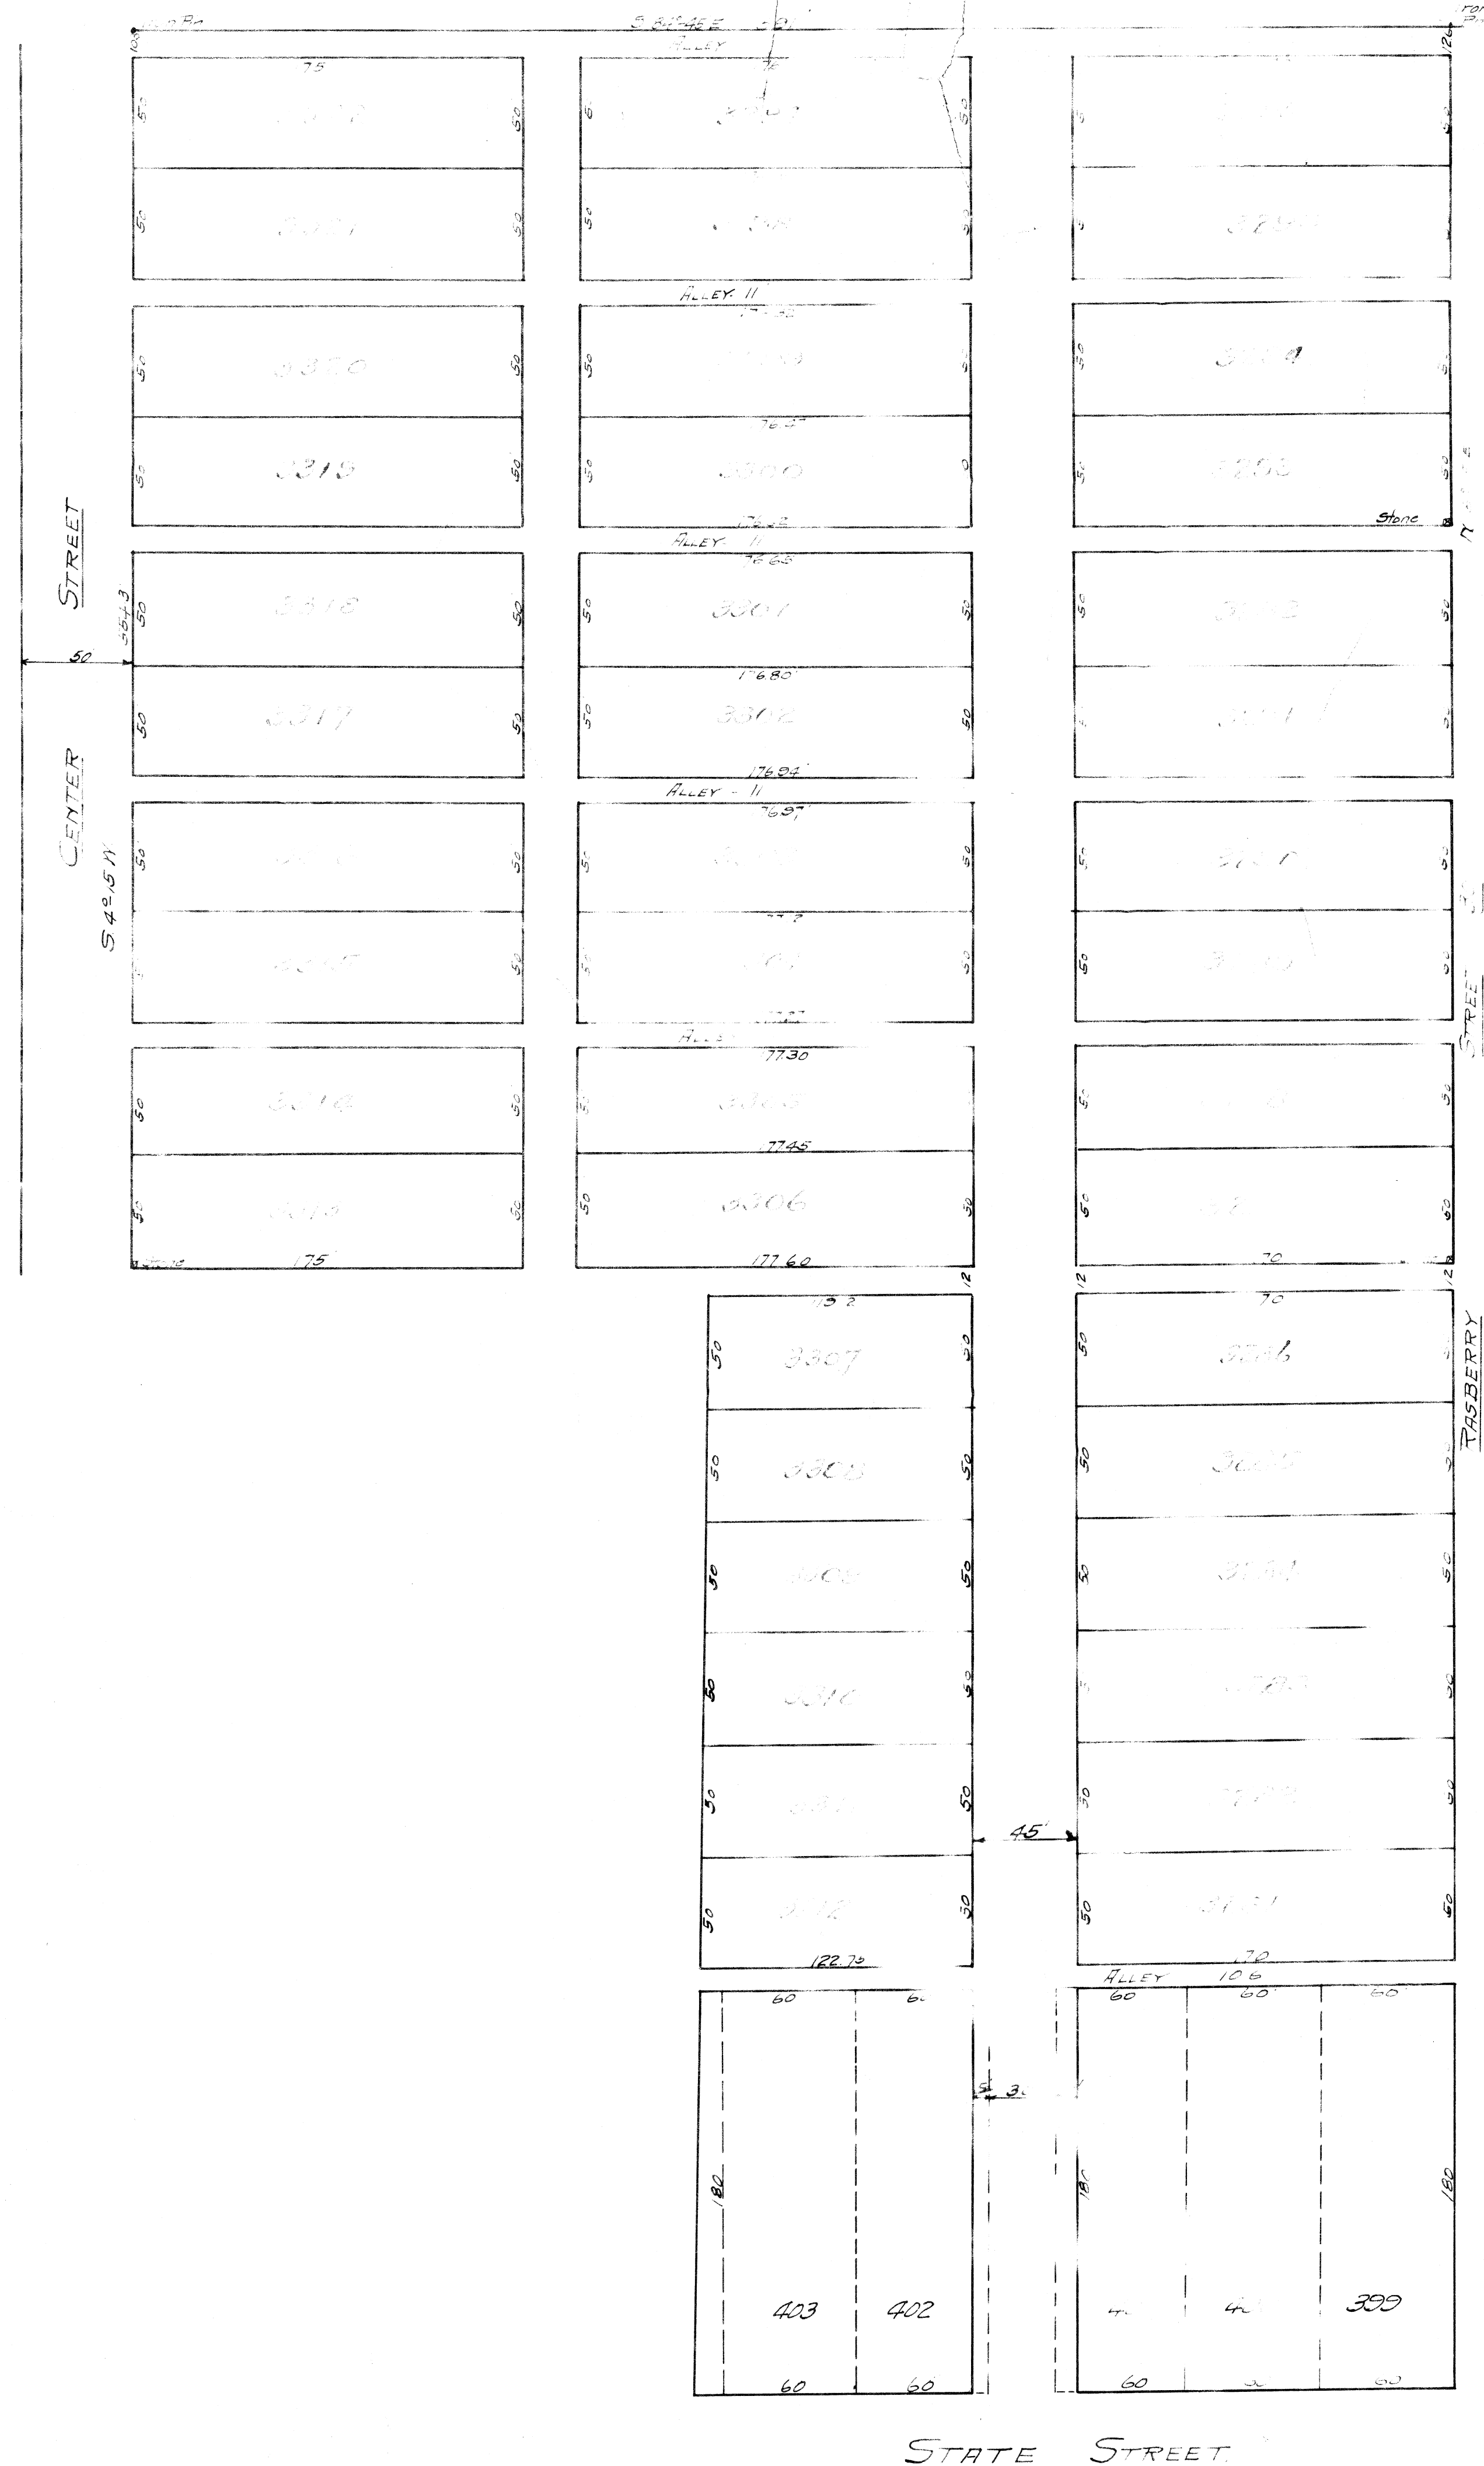

Certificate of the First Surveyor

certify the above plat of subdivision is correct for the City of Massillon, Ohio

whereby certify that this is a true and correct copy of the original plat of subdivision as shown to me by the City of Massillon, Ohio, and that the streets and alleys shown on the said plat are hereby dedicated to the use of the public.

Howard M. Yost
Surveyor

As the City of Massillon, Ohio, has caused the land shown on the said plat to be surveyed, and the streets and alleys shown on the said plat are hereby dedicated to the use of the public.

On this day of personally appeared before me, a Notary Public in and for the County of Stark, Ohio, the above named persons who executed the above dedication and acknowledge the same to be their free and lawful act.

Scale 1" = 50'

PLAT OF SUBDIVISION OF LOTS 287, 288 & 293

CITY OF MASSILLON, O.

MADE FOR John H. Fischer. July, 1911.

Howard M. Yost
Civil Engineer
Massillon - Ohio

SD 13
FILE No. S.D. 13
Access No. 81