

Feb 600

665.2
1695
8345

60.5
11.1
665.5
1065.5
62.40
834.02

MASSILLON-ROOSTER ROAD

THE ROSEDALE ALLOTMENT


LOCATED IN SOUTHWEST QUARTER SECTION NO. 11.

TUSCARAWAS TP, STARK CO, OHIO.

5.0 Acres

Scale 1" = 50'

Jessie Titus

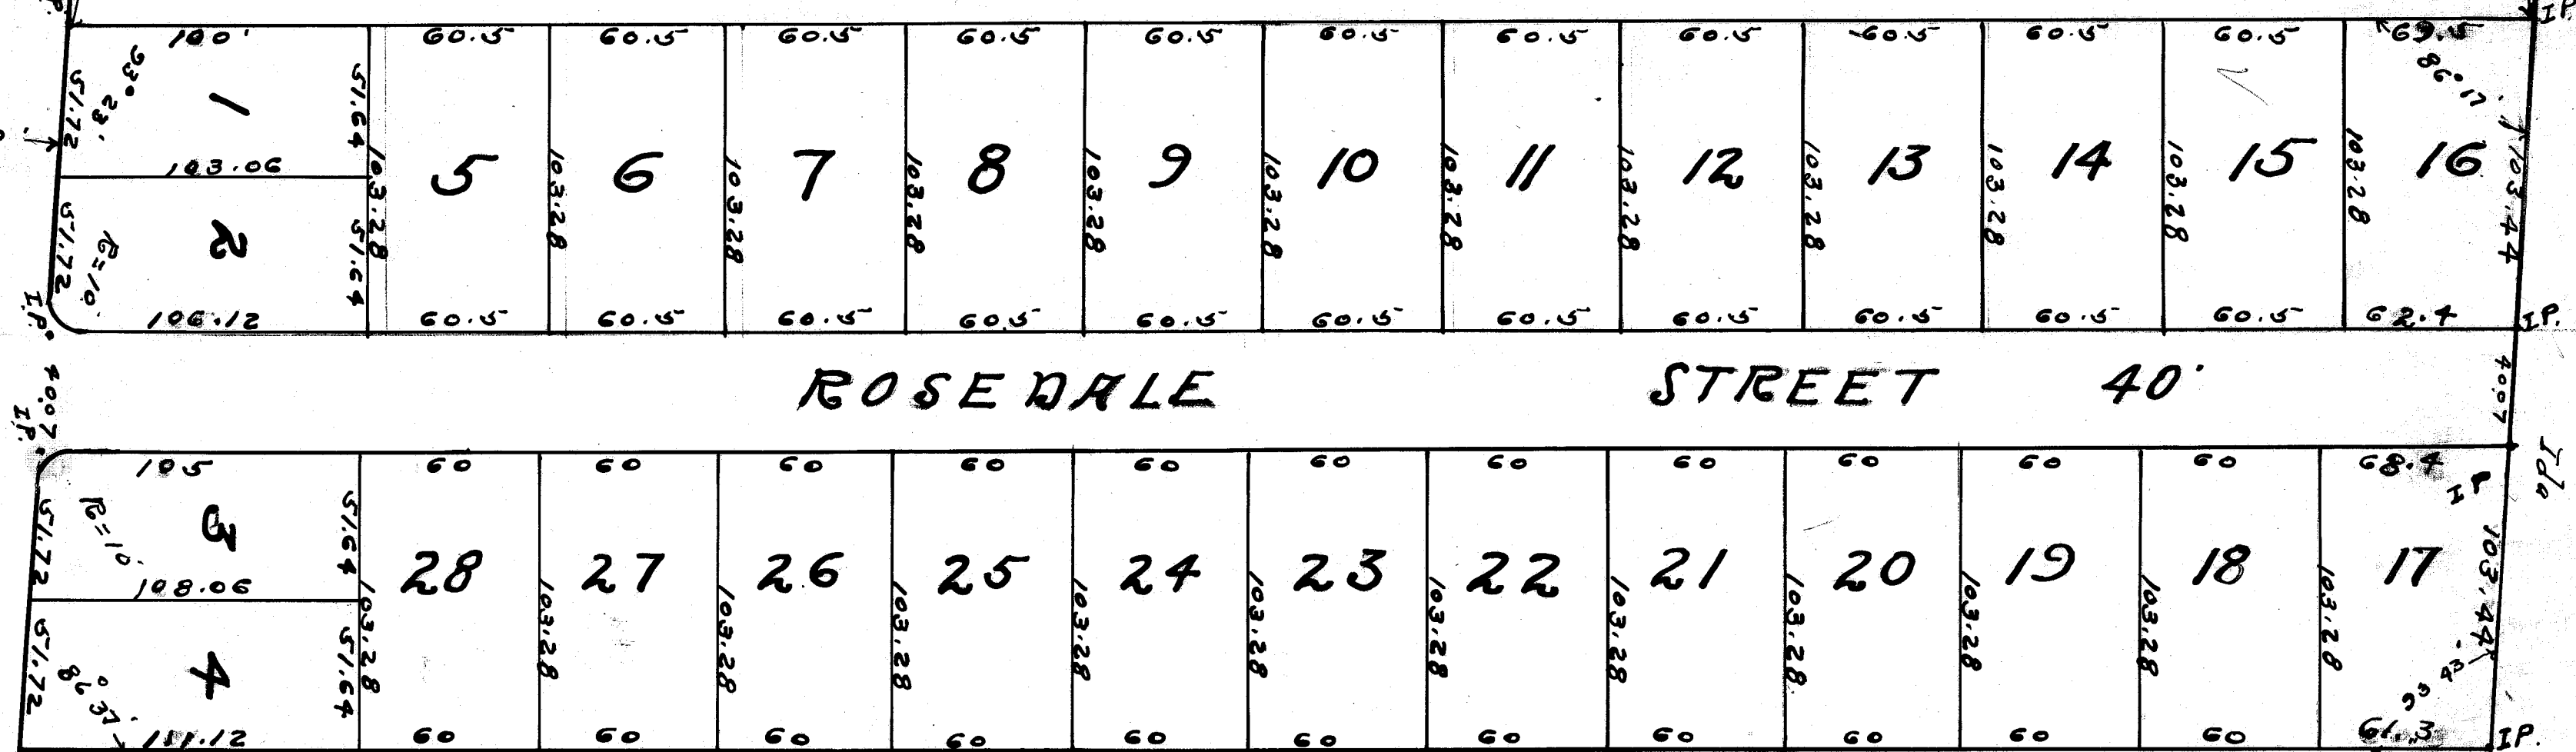

I hereby certify that the plot shown above is a correct one of a portion of the Southwest Quarter of Section No. 11, Tuscarawas Township, Stark County, Ohio

W. B. Starnes
Surveyor

State of Ohio }
County of Stark } ss. Before me a Notary Public, in and for said County, personally appeared, W. E. Holzbach and Mary O. Holzbach, who acknowledged they did sign the foregoing instrument, and that the same is their free act and deed.
In witness whereof, I hereunto set my hand and official seal this 12 day of July 1926

Edward Austin Notary Public

Know all men by these presents that we, W. E. Holzbach and Mary O. Holzbach, husband and wife, owners of the land delineated as shown above, do hereby acknowledge the making of the plot to be our free act and deed, and we do hereby dedicate the streets shown to public use forever, in witness whereof we do hereunto set our hands this 12 day of July 1926

W. E. Holzbach
Mary O. Holzbach
Witnesses

W. E. Holzbach
Mary O. Holzbach also known as
owners

Approved and accepted by The Planning Commission of Massillon, Ohio, July 12th 1926

J. A. Dalahy Vice Chairman
C. E. Rie Secretary

Accepted for transfer July 13th 1926

Ruth Kauffman County Auditor

Received for Record July 13th 1926

Recorded in Vol. 18 Page 44, July 23, 1926.

James J. Smith County Recorder

FILE NO SD-130
ACC NO 699

