

THE THOMAS ADDITION

Located in N.W. & S.W. Qrs. Sec. 23, Tuscawas Tp.,
Starke County, O.

I hereby certify that the accompanying is a correct plot of
Parts of the Southwest and Southeast Quarters of Section 23,
Tuscawas Township, Starke County, Ohio, as platified by main
July, 1926, to the best of my knowledge and belief.
July 13-1926.

W. B. Butler, Surveyor.

Approved and accepted by the Planning Commission of
Massillon, Ohio 11/26

President

Entered for Transfer 1926

County Auditor

Received for Record 1926

Recorded in Vol. Page

County Recorder

Know all men by these presents, that I, J. I.
Tomasko, owner of the land delineated on the accom-
panying plat, do hereby acknowledge the making of the
plat to be my free act and deed, and I hereby do
hereby to publish use forever the survey as shown.
In witness whereof I hereunto set my hand this
day of

State of Ohio ss
County of Starke



Owner

On this day of 1926,
Before me, a Notary Public, and for said County,
personally appeared, J. I. Tomasko, who acknowledged
that he did sign the foregoing instrument, and
that it was his free act and deed.

Notary Public

Note 0 indicates East 1/4

SCALE 1" = 50'

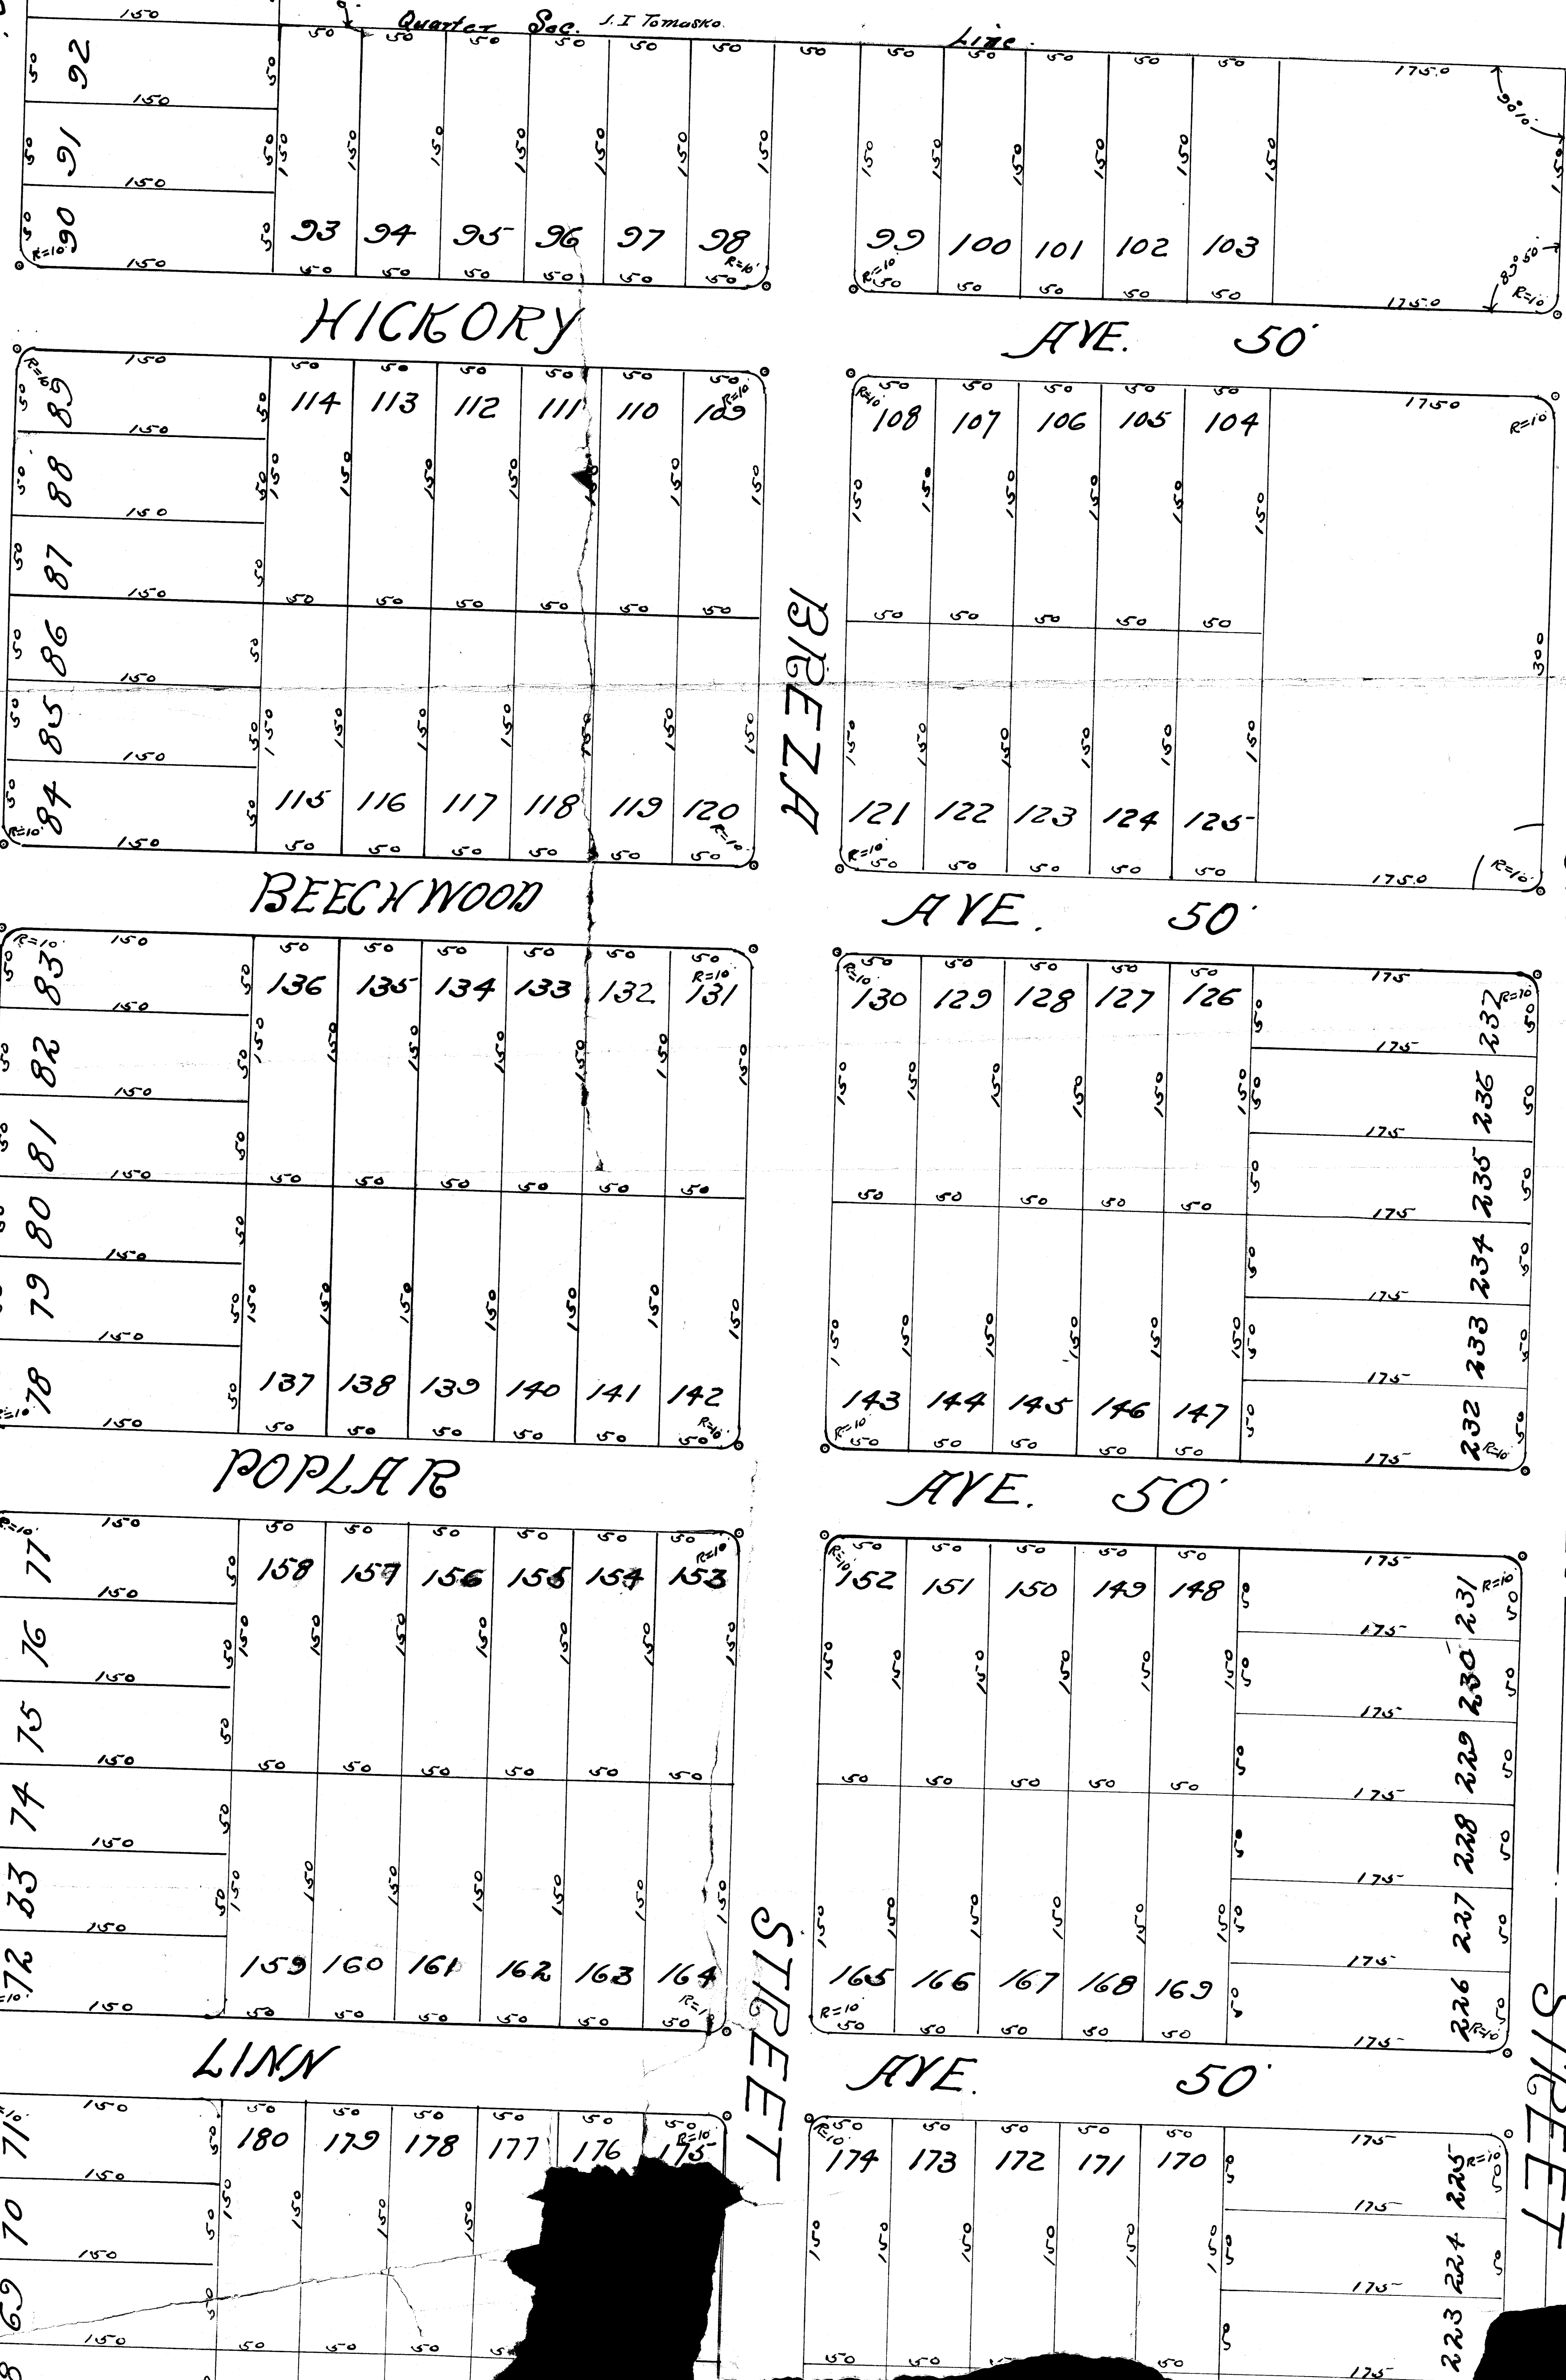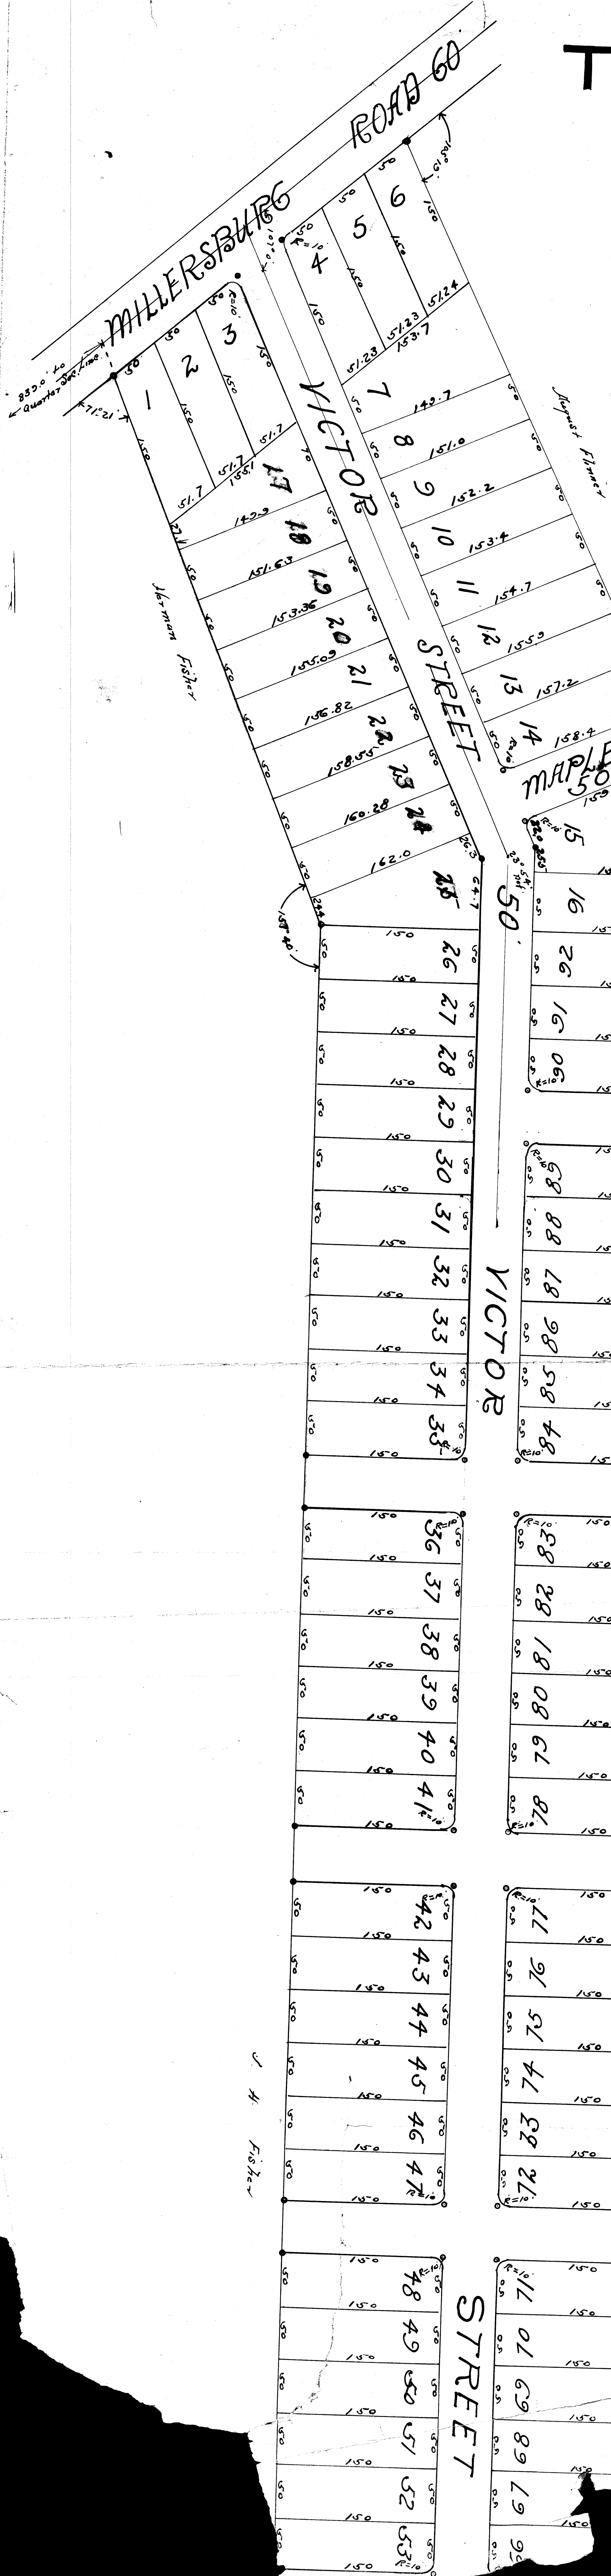

SD132

J. I. Tomasko