


Fee for Record \$ 8.20
Transfer 1.50
\$ 9.70

... WENDLINGS ADDITION ...

REPLAT OF LOTS NO. 2399 TO 2406 & 2387 TO 2393 INC.

CITY OF
MASSILLON, OHIO.

AUG. 1926. ~ SCALE: 1"=50' ~ E.B. COFFIN, C.E.

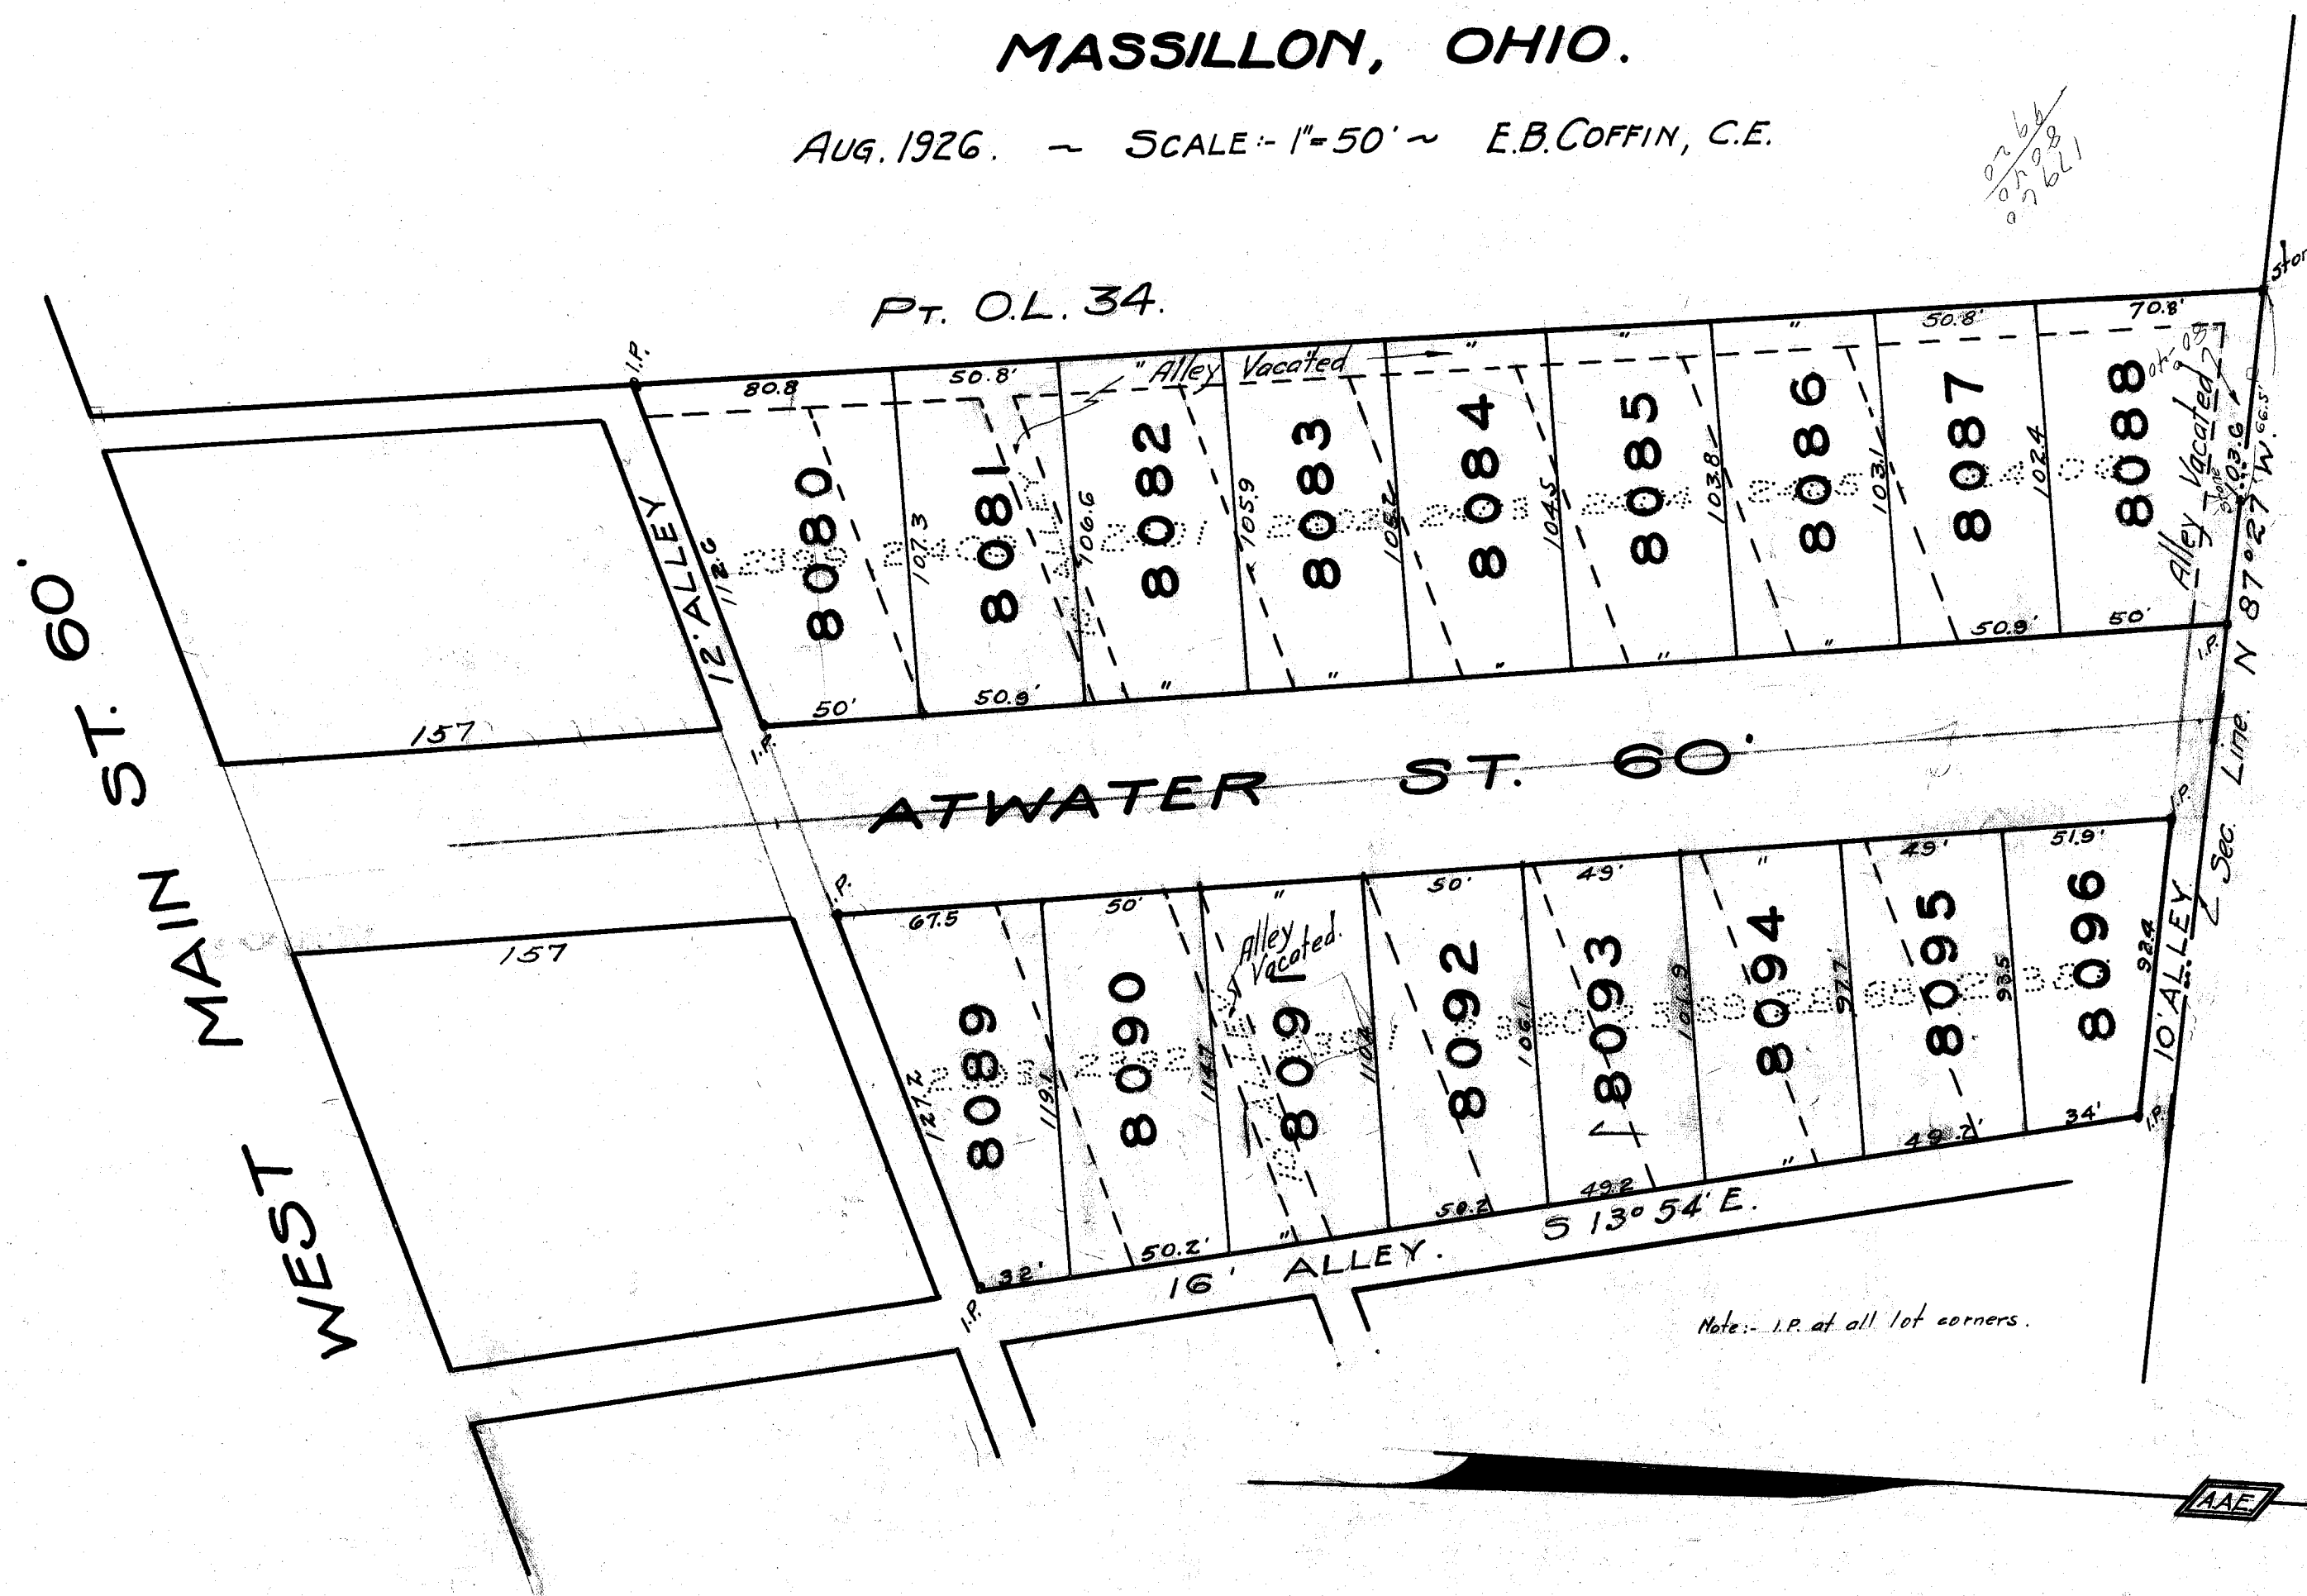

Alleys designated as vacated on the accompanying plat were duly vacated by Ordinance No. 2557 passed Oct 18-1926 by the City Council of the City of Massillon, Ohio

Ed Lynch
CLERK

Walter W. Leisy
PRESIDENT

I hereby certify the above to be a correct replat of lots 2399, 2400, 2401, 2402, 2403, 2404, 2405, 2406, 2387, 2388, 2389, 2390, 2391, 2392 and 2393 in the city of Massillon, Ohio, as platted by me May 1926.

E.B. Coffin C.E.

STATE OF OHIO }
COUNTY OF STARK }

Before me, a Notary Public in and for said county personally appeared the above named *W.B. Walter, Mary A. Walter, Elizabeth Walter* who acknowledged that they did sign the foregoing instrument, and that the same is their free act and deed for the purposes and uses therein set forth.

In testimony whereof, I hereunto set my hand and seal this 18th day of August 1926

Alvin H. Snyder
NOTARY PUBLIC

Entered for transfer Dec 4 1926

Ruth Kauffman
AUDITOR

Accepted by City Council, Massillon, Ohio, October 18th 1926

Ed Lynch
CLERK

Walter W. Leisy
PRESIDENT

Know all men by these presents, that I *W.B. Walter, Mary A. Walter, Elizabeth Walter* owner of the land delineated on the accompanying plat, hereby acknowledge the making of the same to be my free act and deed. In witness thereof, we hereunto set our hand this 18th day of Aug 1926.

Witnesses
Mrs. C.E. Ronneberg
Mrs. W.V. Weingarten
Alvin H. Snyder

Owners
W.B. Walter
Mary A. Walter
Elizabeth Walter

Approved by the Planning Commission of Massillon, Ohio. Aug 9th 1926

James Russell
PRESIDENT
Ed Lynch
SECRETARY

Received for Record Dec 4 1926
Recorded in Vol. 19 Page 7 This 7th day of Feb. 1926

James Smith
RECORDER