
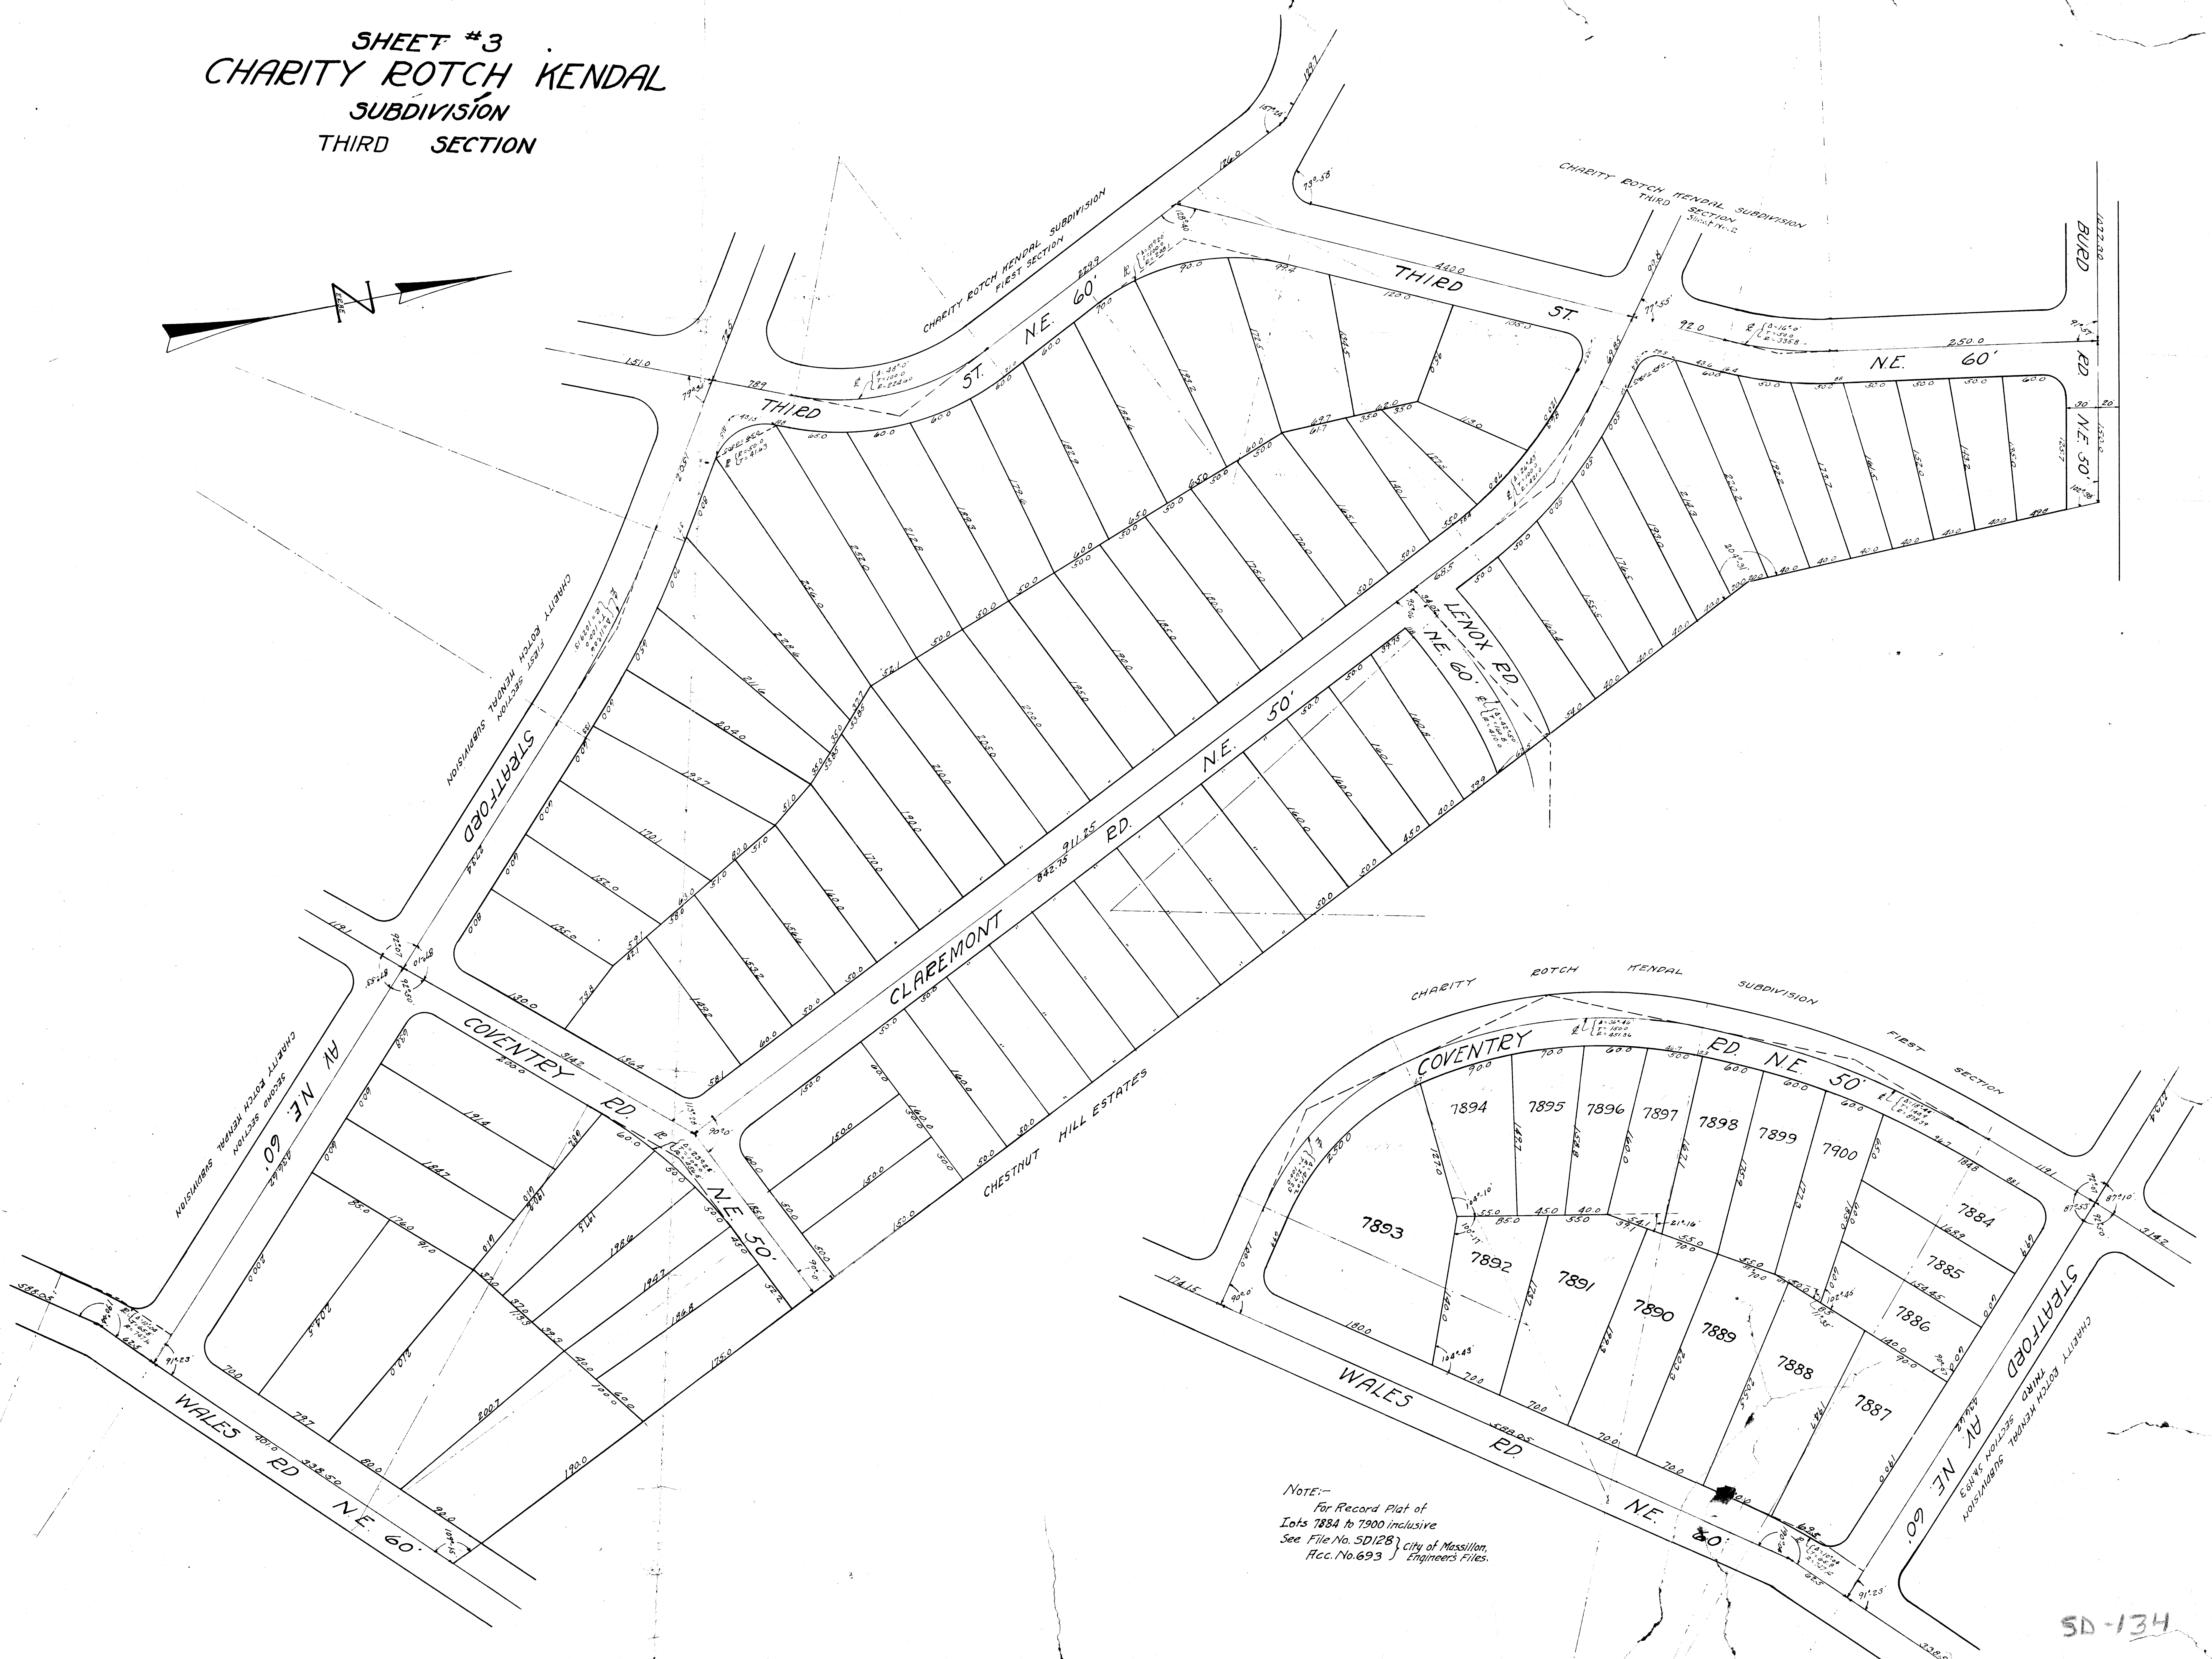


SHEET #3
 CHARITY ROTCH KENDAL
 SUBDIVISION
 THIRD SECTION

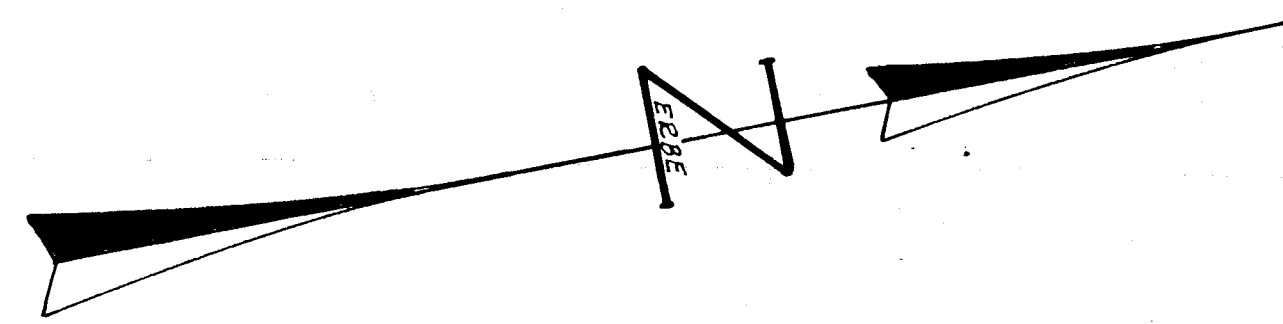


NOTE:-
 For Record Plat of
 Lots 7884 to 7900 inclusive
 See File No. SD128, City of Massillon,
 Rec. No. 693, Engineers Files.

SD-134

CHARITY ROTCH KENDAL
 Subdivision
 Third Section
 Sheet No. 3
 FILE NO. SD134
 REC. No. 718

THIRD SECTION

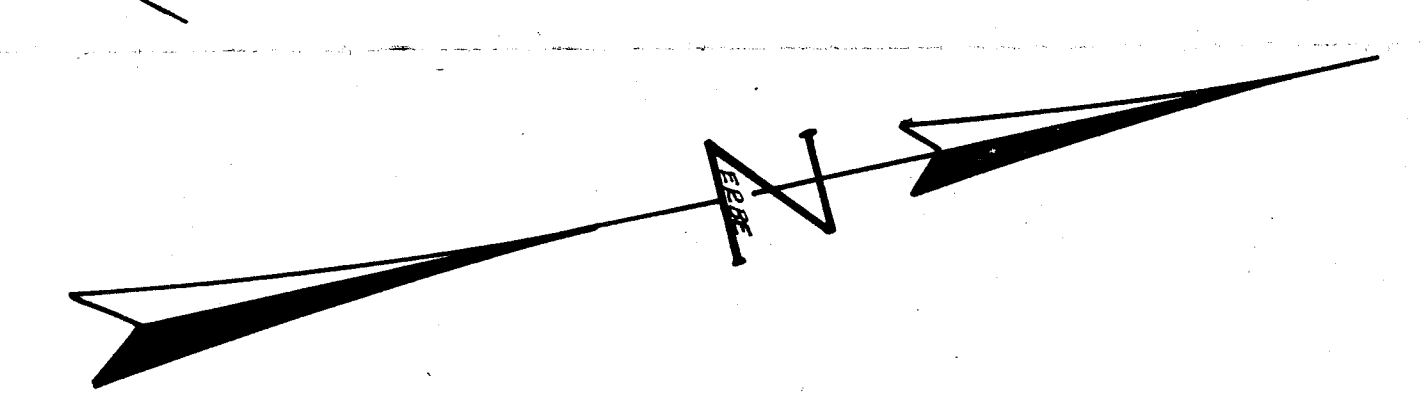


FILE No 3
CC 7

SHEET #1.
CHARITY ROTCH KENDAL
SUBDIVISION
THIRD SECTION
LOCATED IN PARTS OF OUTLOT NO. 250, MASSILLON,
STARK COUNTY OHIO
MAY 1926 SCALE 1"=50 FT.

LUTHER K. ZERBE
CIVIL ENGINEER
205 HENNET CTR.
CANTON OHIO

WILLIAM PITKIN JR.
SEWARD H. MOTT
LANDSCAPE ARCHITECTS
CLEVELAND OHIO

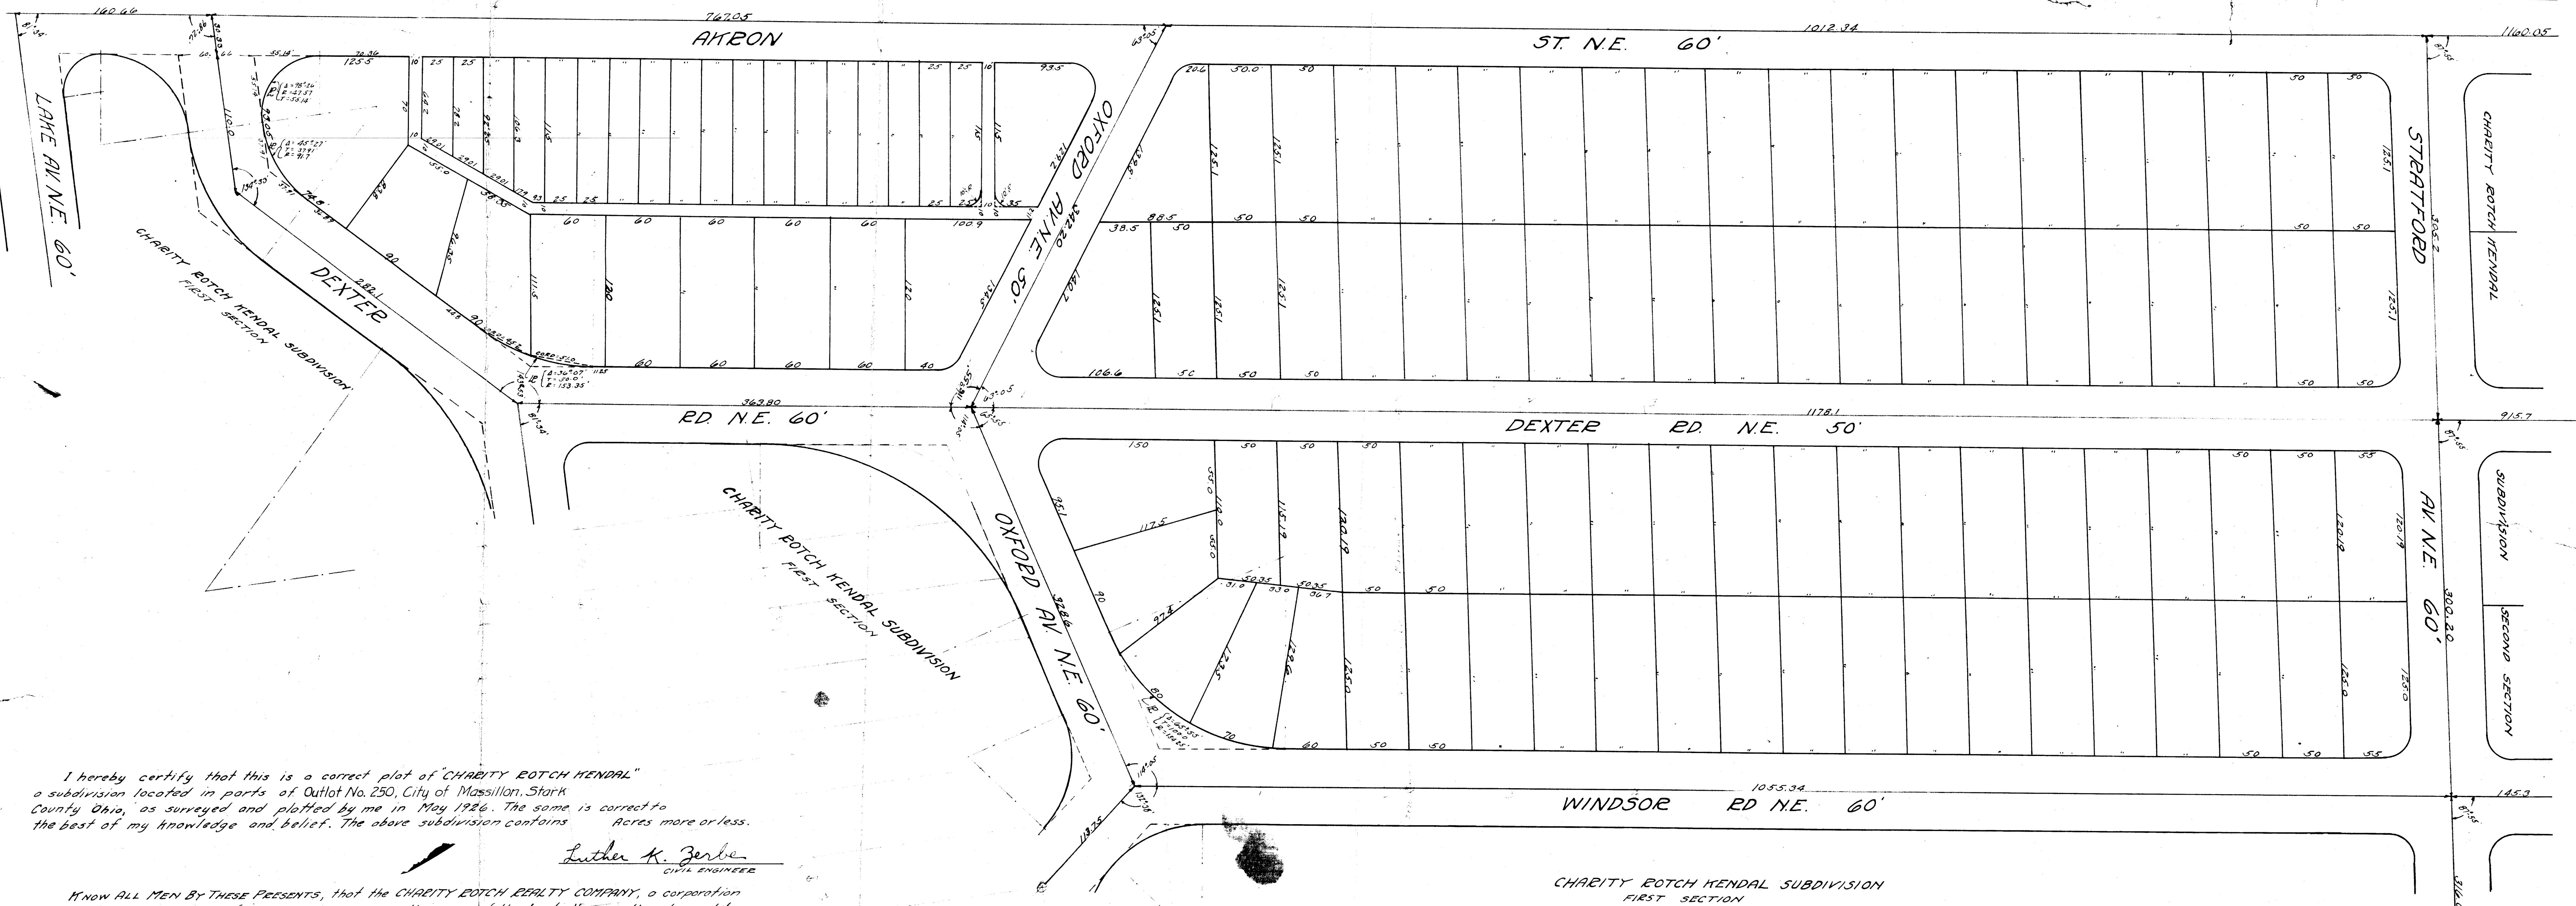

I hereby certify that this is a correct plat of "CHARITY ROTCH KENDAL"
a subdivision located in parts of Outlot No. 250, City of Massillon, Stark
County Ohio, as surveyed and plotted by me in May 1926. The same is correct to
the best of my knowledge and belief. The above subdivision contains Acres more or less.

Luther K. Zerbe
CIVIL ENGINEER

KNOW ALL MEN BY THESE PRESENTS, that the CHARITY ROTCH REALTY COMPANY, a corporation
organized under the Laws of the STATE OF OHIO, the owner of the land shown on the above plat,
does hereby assent to and adopt this subdivision of the same and does hereby dedicate the streets
and alleys shown thereon to the public uses forever.

IN WITNESS WHEREOF it hereunto sets its hand and seal this _____ day of _____ 1926
SIGNED AND ACKNOWLEDGED IN THE PRESENCE OF
OWNER
THE CHARITY ROTCH REALTY COMPANY
BY

PRESIDENT

SECRETARY

STATE OF OHIO } ss
COUNTY OF STARK }

Before me a Notary Public in and for said County, personally
appeared C.W. Stuart, and Arthur Ellis, President and Secretary respectively, of THE CHARITY
ROTCH REALTY COMPANY, the corporation which executed the foregoing instrument, and acknowledged
that the seal affixed to said instrument is the corporate seal of said corporation, that they did
sign and seal said instrument as President and Secretary in behalf of said corporation and by
authority of its Board of Directors, and that said instrument is the free act and deed of the said
THE CHARITY ROTCH REALTY COMPANY.

In Testimony WHEREOF I have hereunto subscribed my name at
Massillon Ohio, this _____ day of _____ 1926.

NOTARY PUBLIC

Received and recommended for acceptance this _____ day of _____ 1926

MASSILLON CITY CIVIL ENGINEER

Approved and accepted by the Planning Commission of Massillon Ohio, at a
meeting held this _____ day of _____ 1926

SECRETARY

PRESIDENT

Received and given City Lot Numbers this _____ day of _____ 1926

MASSILLON CITY CIVIL ENGINEER

The dedication of parts of streets and alleys shown on the above plat was accepted
by the City Council of Massillon Ohio, by Ordinance No. _____ passed _____ 1926


CLEER OF COUNCIL

Entered for Transfer this _____ day of _____ 1926

STARK COUNTY AUDITOR

Received for Record _____ 1926 at _____ M.
Recorded _____ 1926 in Vol. _____ Page _____

STARK COUNTY RECORDER

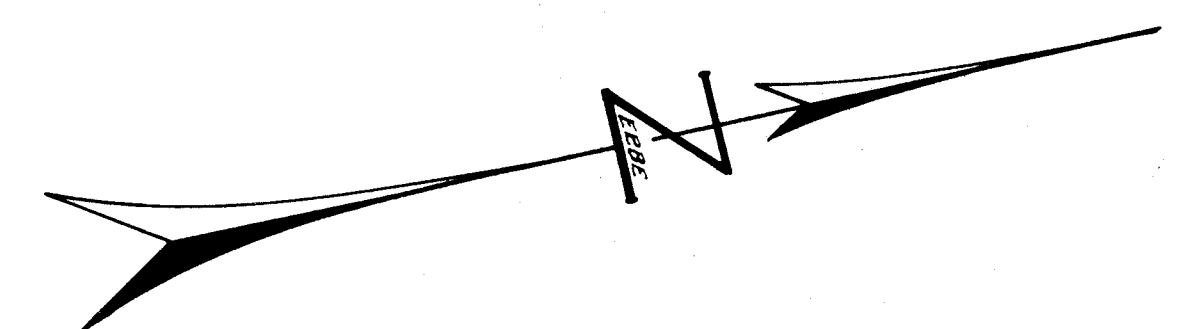

NOTE -
All street intersections rounded with a radius of
20 feet unless otherwise shown.

CHARITY ROTCH KENDAL
Subdivision
Third Section
Sheet

No. 5D 134
No. 716