

THE ARNOLD ADDITION

PART OF OUTLOT NO 284, CITY OF MASSILLON, O.

I hereby certify that the plat below is a correct plat of The Arnold Addition, being part of Outlot No 284 in the City of Massillon, Ohio, as platted by me in January, 1927.

W. Burton Skene
Surveyor.

Know all men by these presents, that I, the undersigned, owner of the land delineated on the plat below, do hereby acknowledge the making of the plat to be my free act and deed, and do dedicate the streets as shown to public use forever.


Witnesses.

OWNER.

State of Ohio } ss. Before me a Notary Public in and for said County.
County of Stark } personally appeared, Joseph H. Arnold, a widower, who acknowledged that he did sign the foregoing instrument, and that the same was his free act and deed.

Scale 1" = 50'

Notary Public

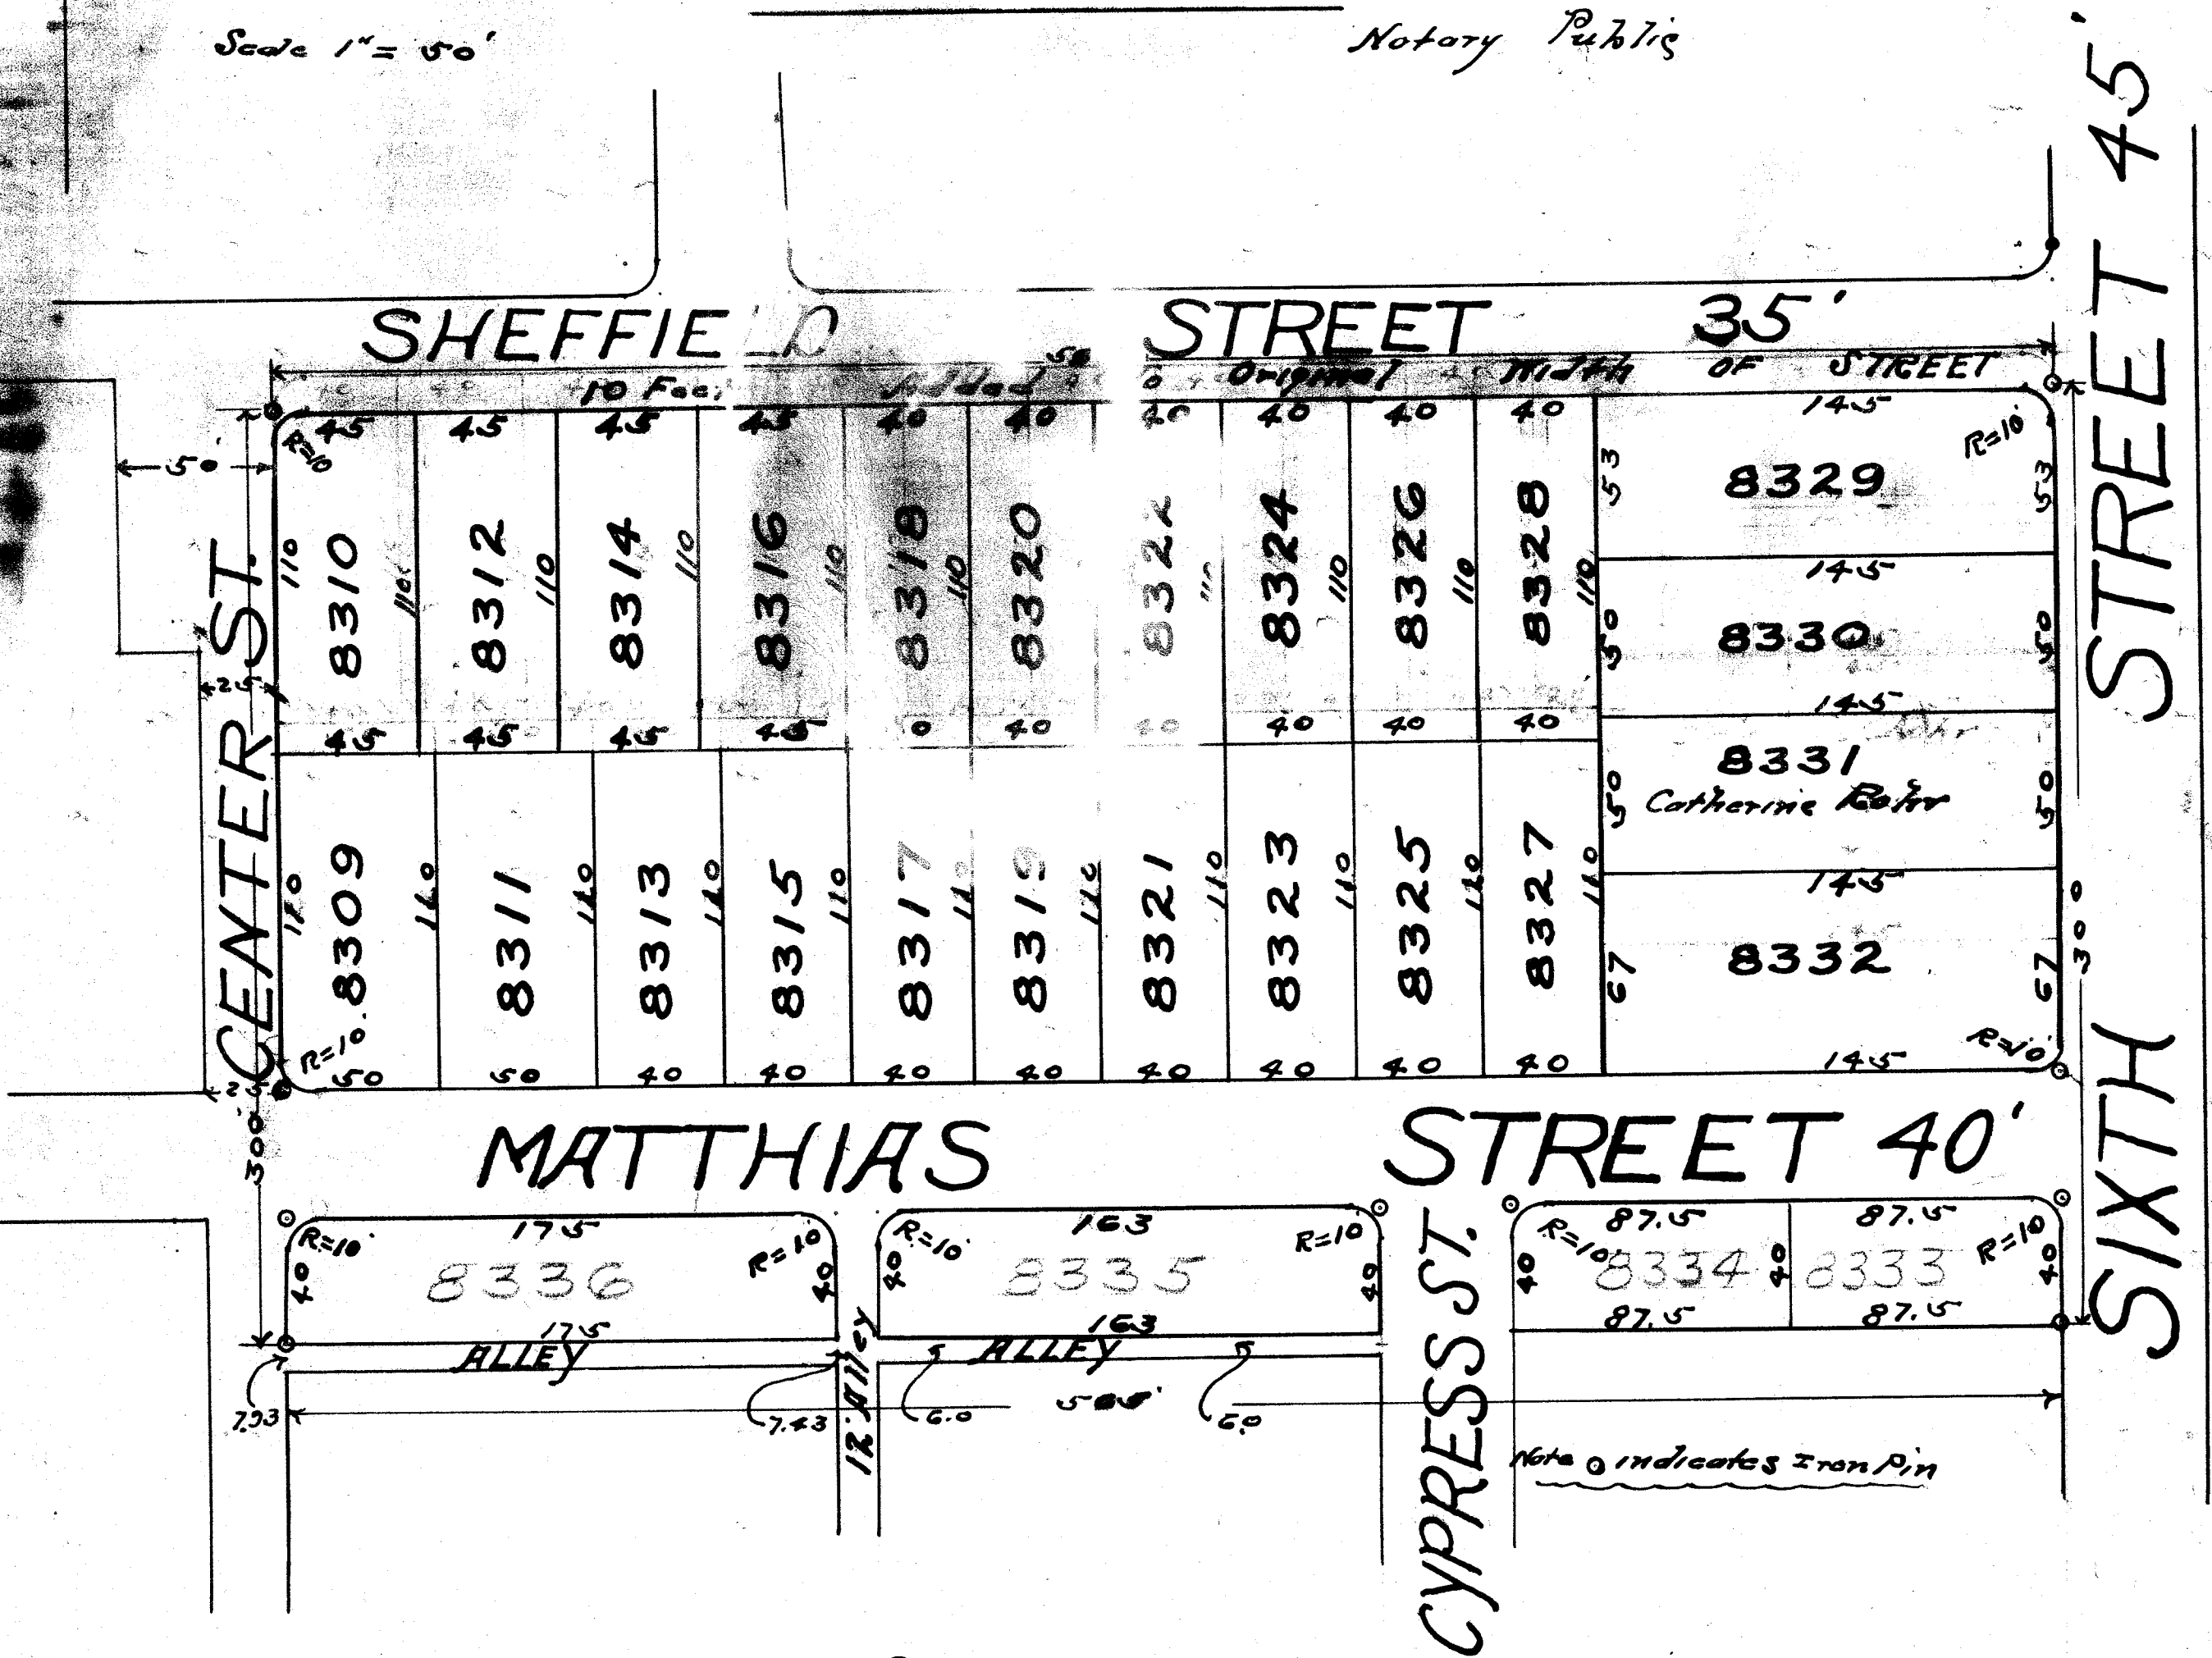

Approved and accepted by The Planning Commission of Massillon, Ohio 1927.

Chairman.

Accepted and passed by Council in Ordinance 1927.

President.

Entered for transfer 1927

Received For Record 1927

Recorded in Vol. Page.

County Recorder.