

BEVERLY HILLS

Scale 1" = 50'




o Indicates location of iron monument

BEING OUTLOTS NO 229 & 2334 IN THE CITY OF MASSILLON, O.

SIPPO HTS. ADD.

EAST

SIPPO HTS. ADD.

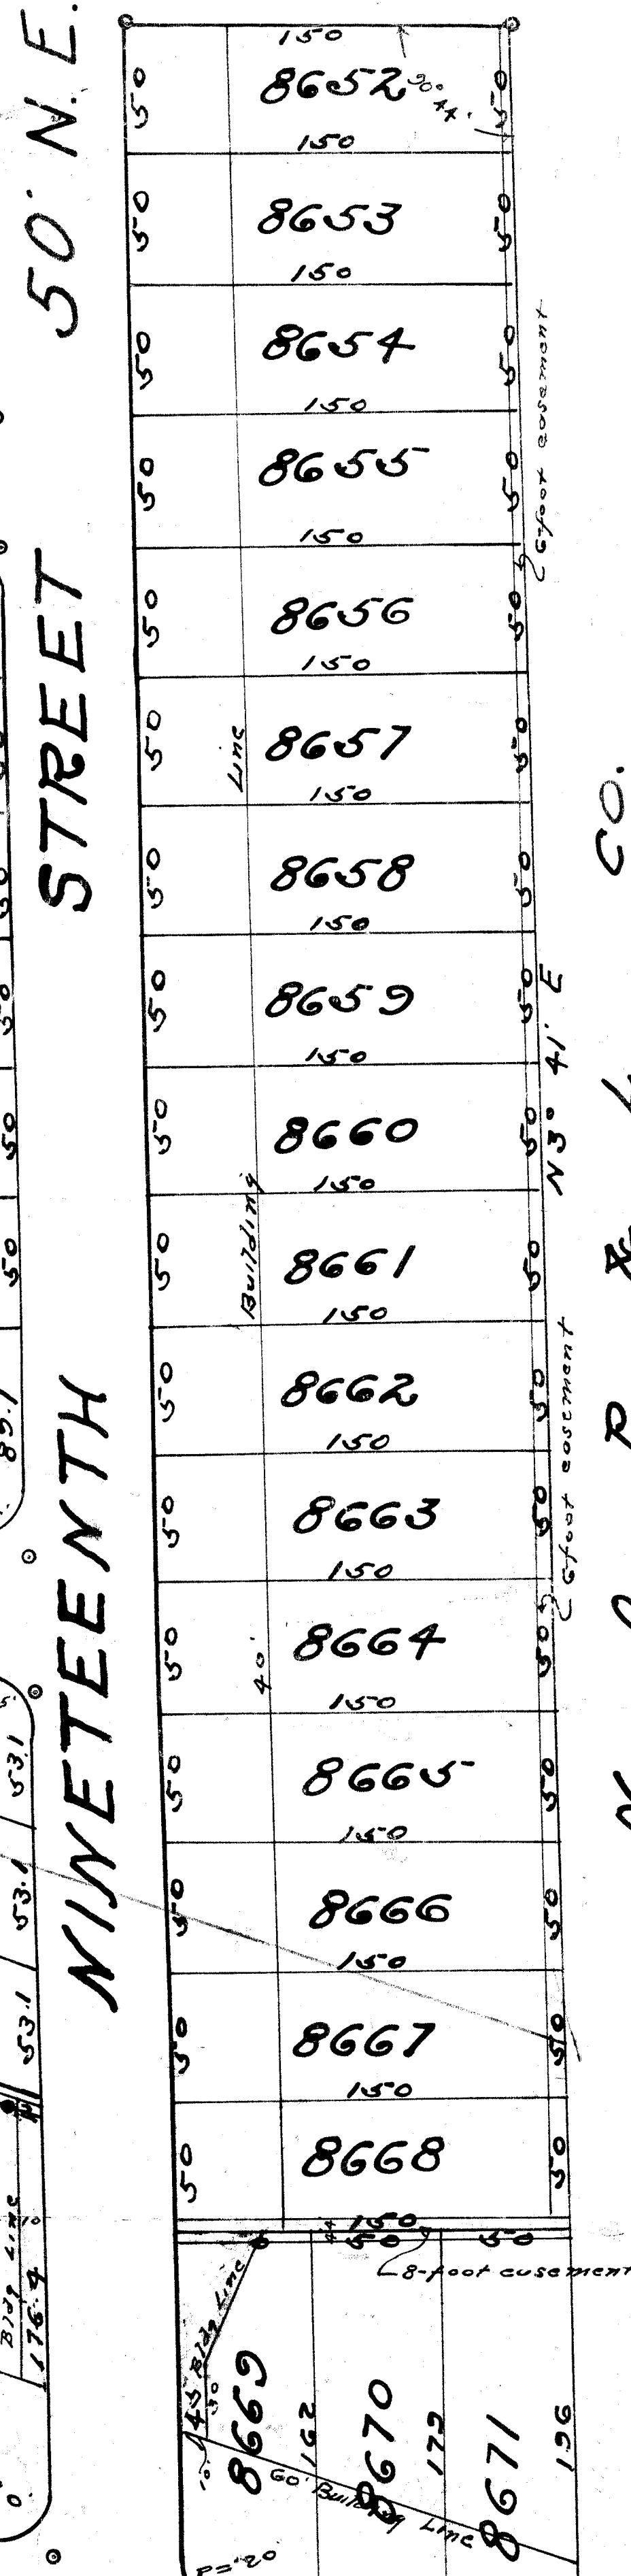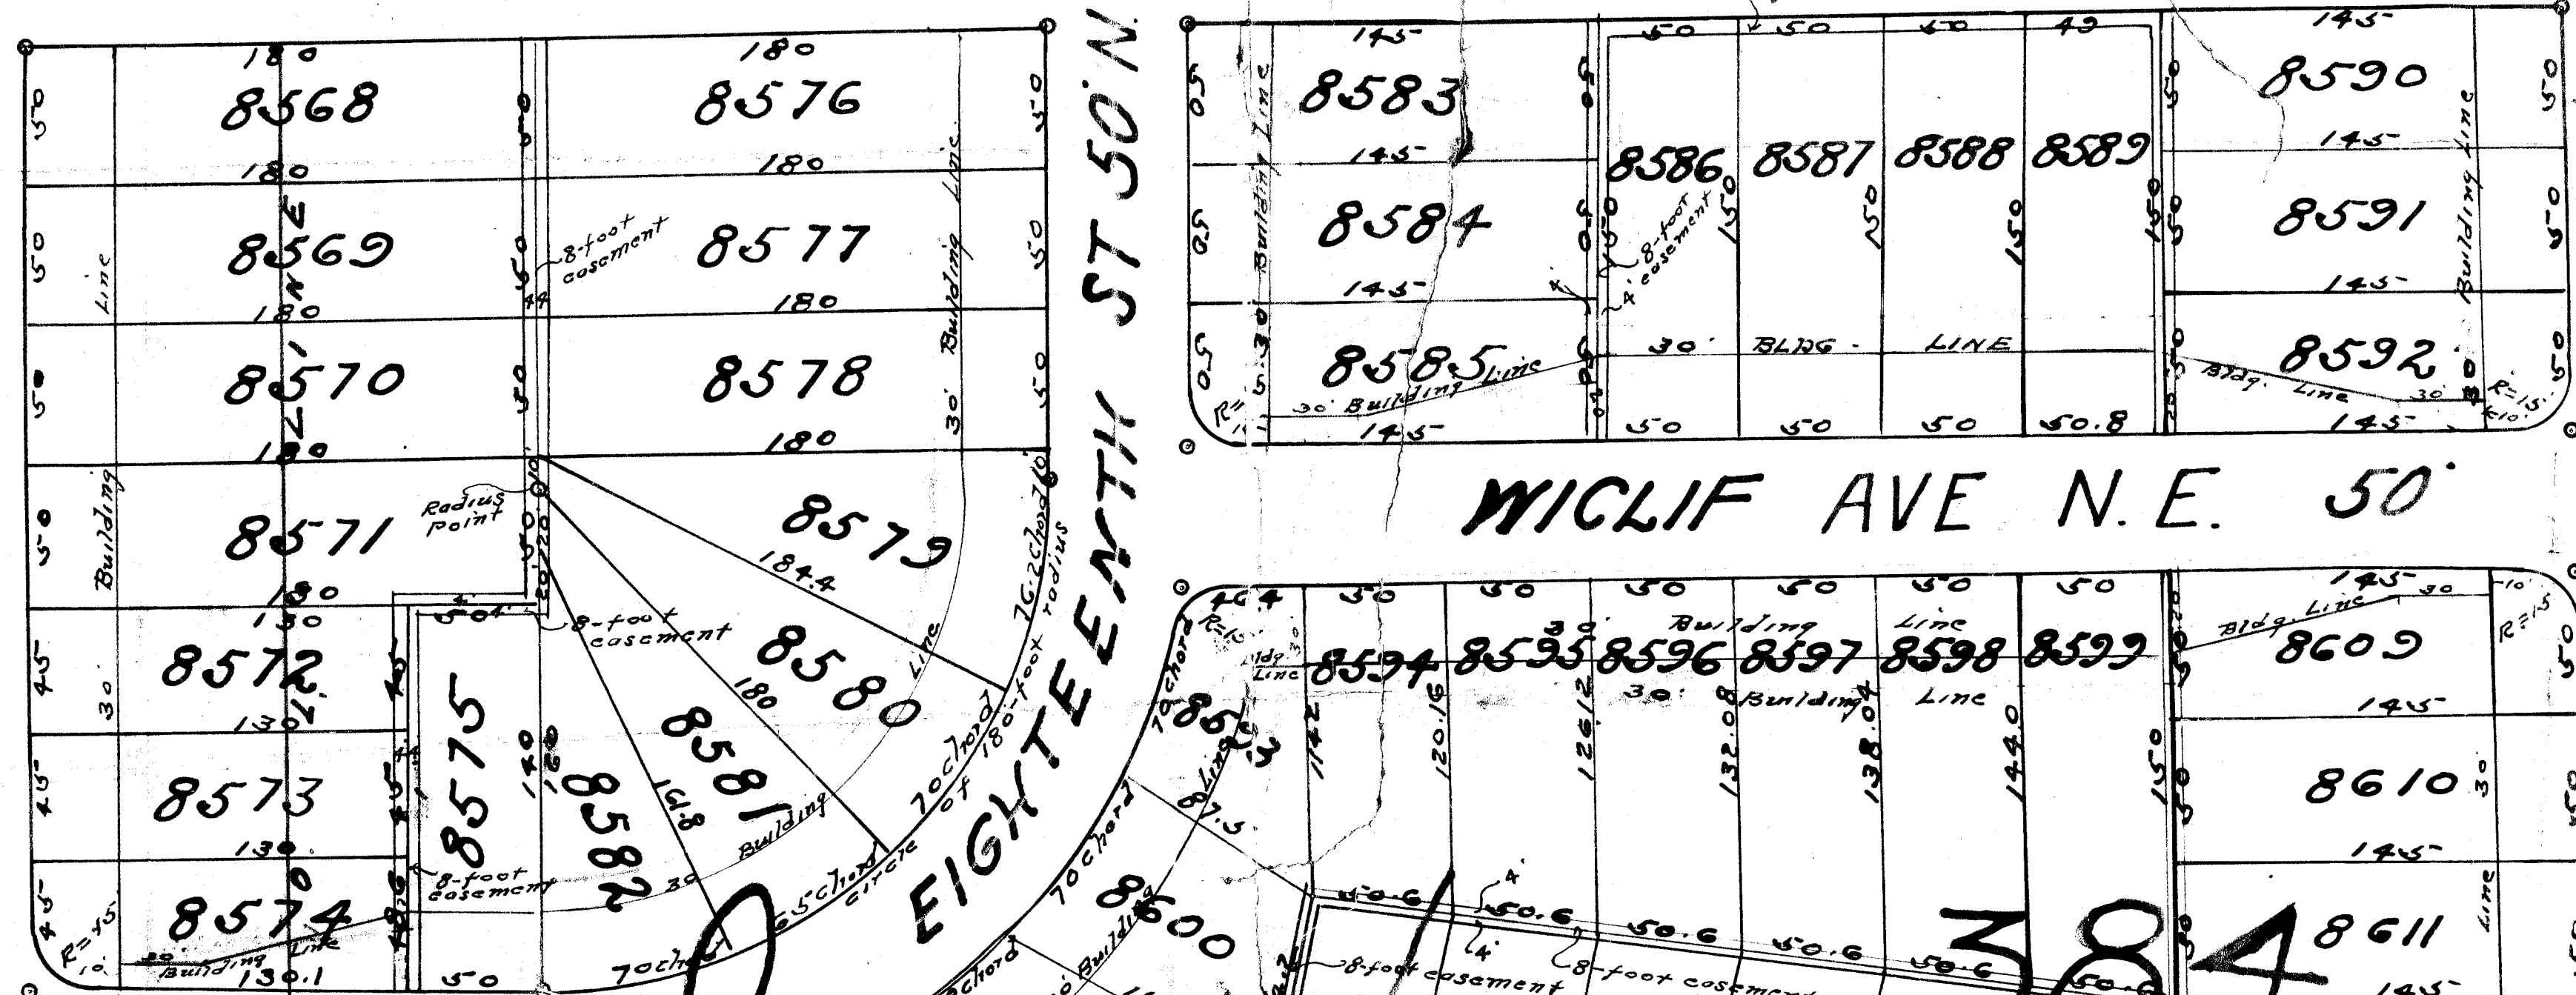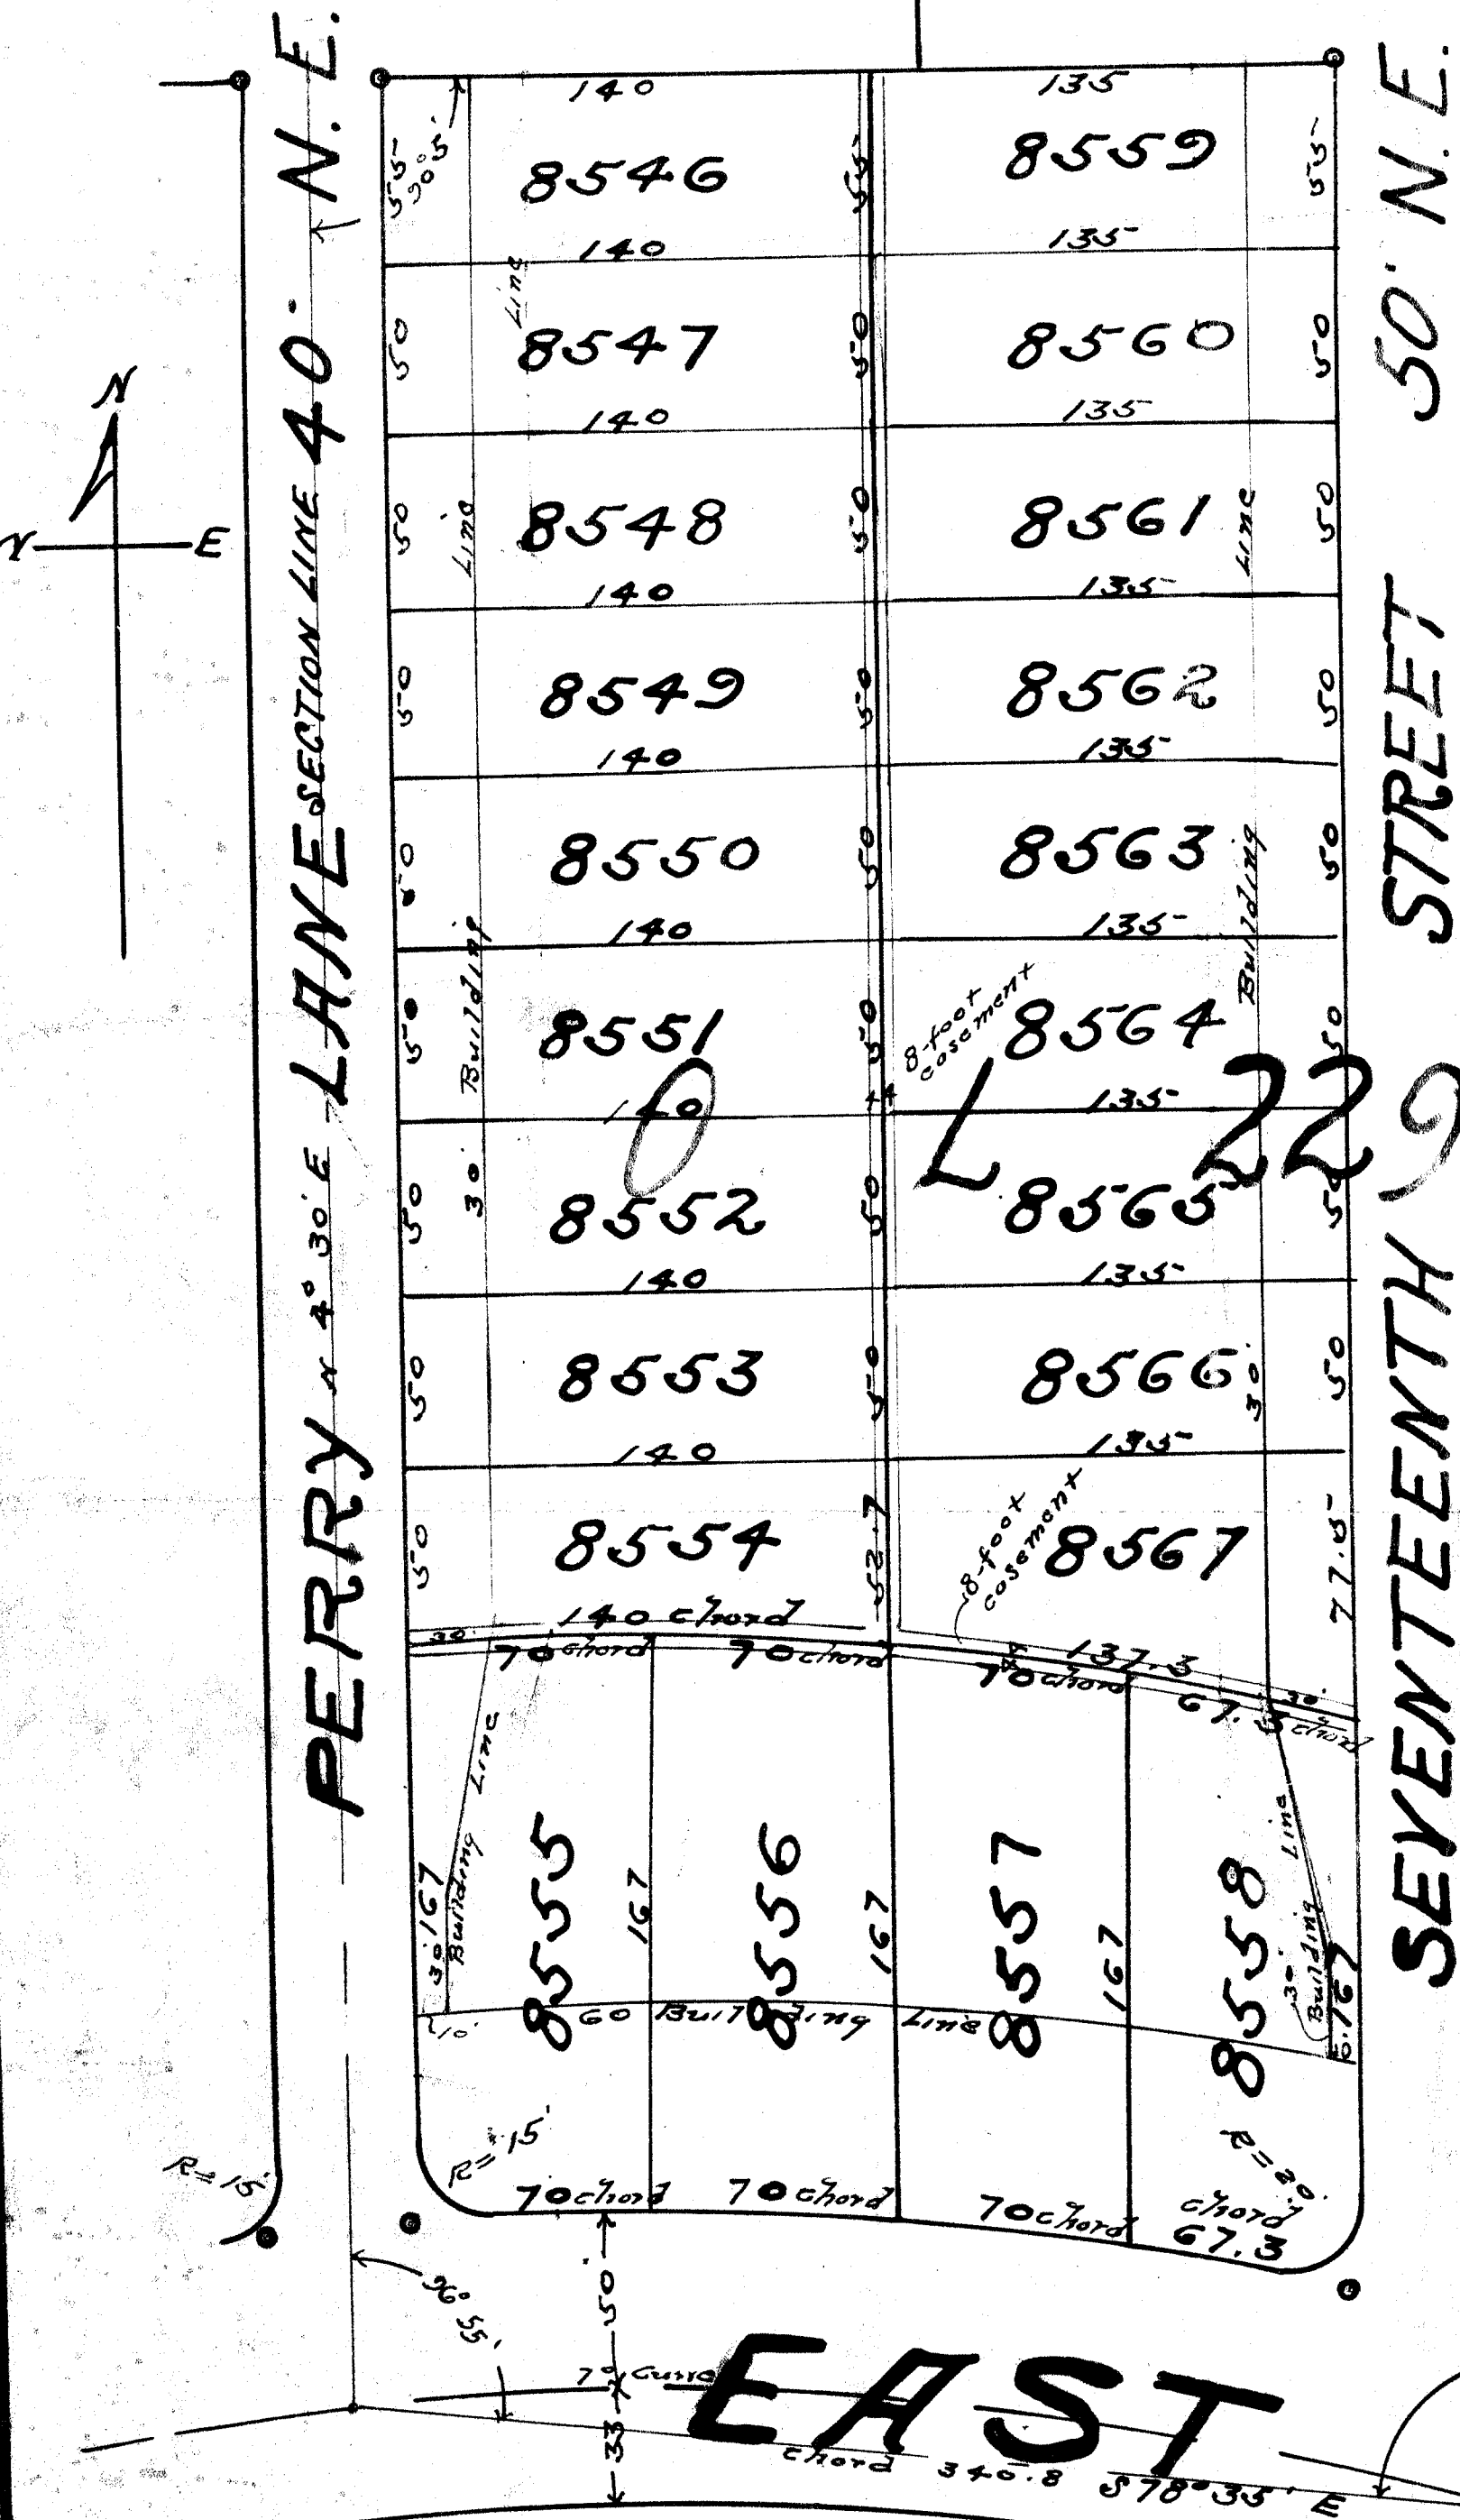

Know all men by these presents that we William F. Cook, Ida S. Cook, William H. Leonturt, Ida J. Leonturt, Thomas M. Leahy and Ethel M. Leahy, owners of the land delineated on the plat shown above, do hereby acknowledge the making of the plat to be our free act and deed, and we do hereby dedicate the streets shown to public use forever.

Witnesses: _____
 Owners: _____
 Notary Public: _____

Approved and accepted by the Planning Commission of Massillon, Ohio _____ 1927

Chairman _____ Secretary _____

Approved by Council of Massillon, Ohio by Ordinance No. _____

President of Council _____

Entered for Transfer _____ 1927

County Auditor _____

Received for Record _____ 1927

Recorded in Vol. _____ Page _____

1927

County Recorder _____