


SIPPO LAKE CLUB COMPANY'S ALLOTMENT

PART NE. QR. SEC. 11, TWP. 10, R. 9, STARK COUNTY, O.

J. F. Hess V. 399, P. 440

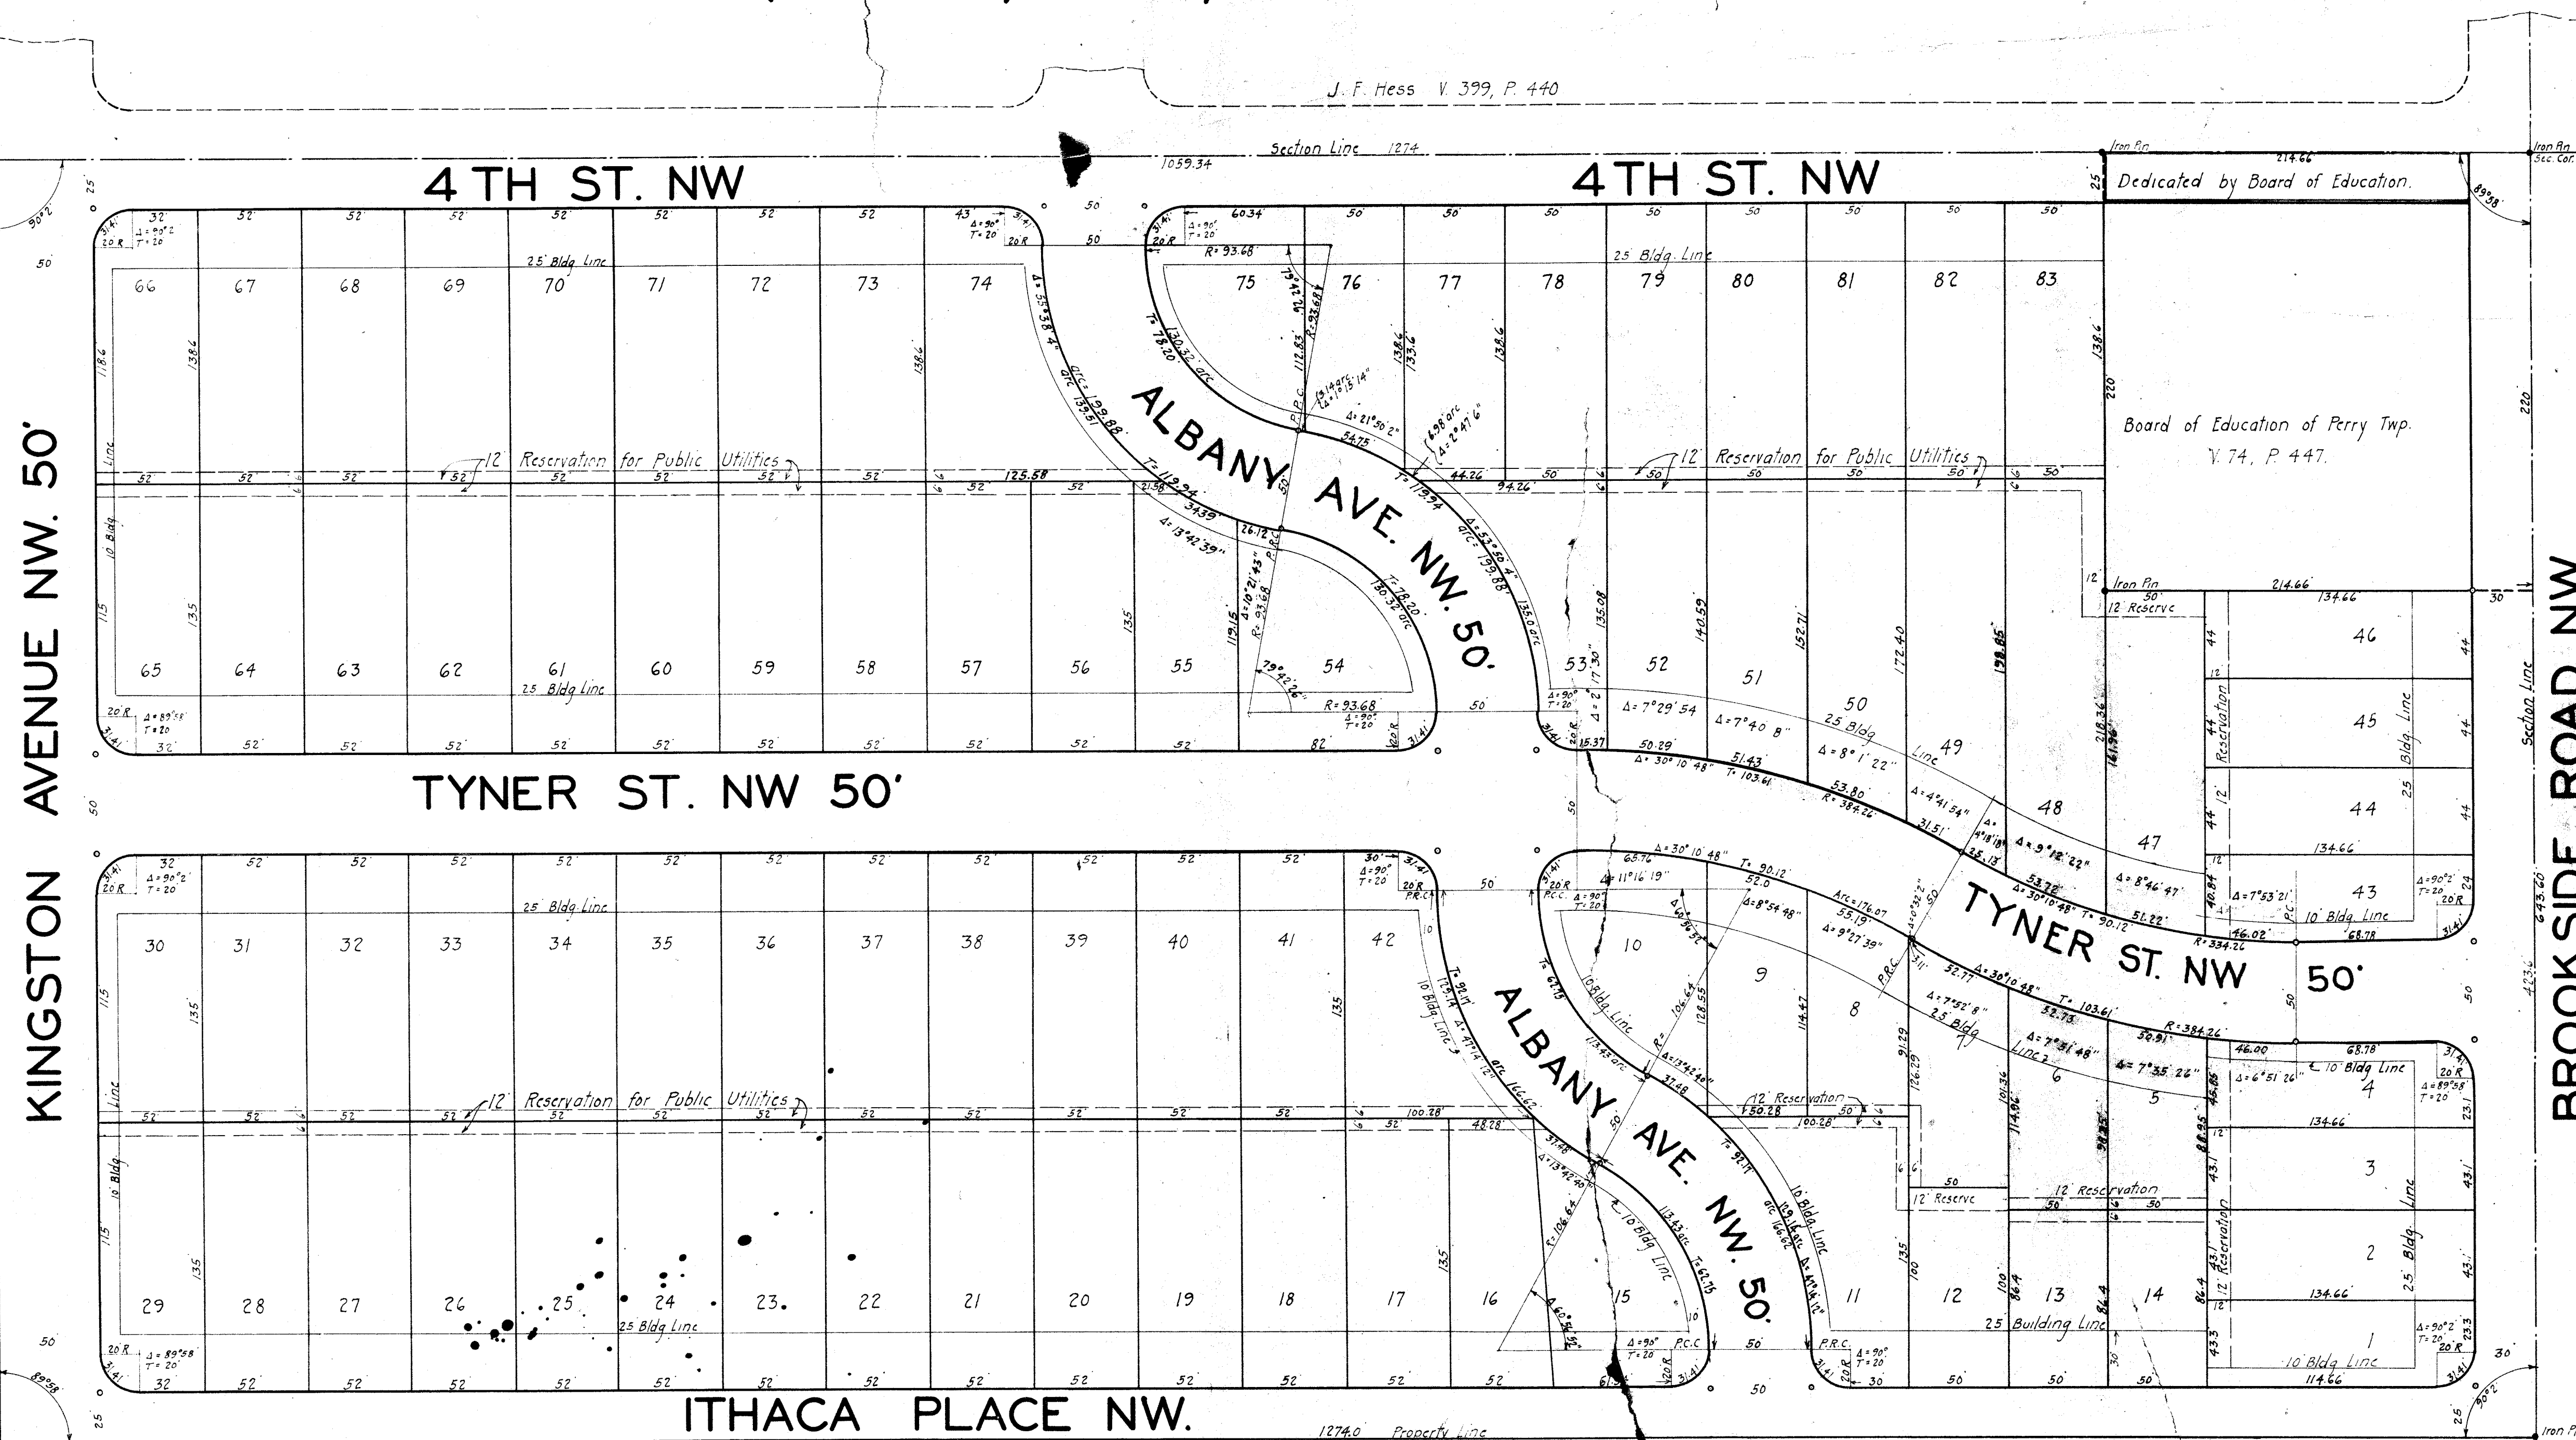

I hereby certify that this is a correct plat of The Sippo Lake Club Company's Allotment, the boundary of which is described as follows: being a part of the Northeast Quarter of Section 11, Twp. 10 (Perry), and Range 9, Stark County, Ohio and is bounded and described as follows: beginning at an iron pin at the northeast corner of said section, thence southwardly along the east line of said section 220 to the true place of beginning of the tract herein described; thence continuing southwardly along the section line 423.6 to an iron pin; thence westwardly parallel to the north line of said section 1274'; thence northwardly parallel to the east line of said section 643.6 to a point in the north line of said section; thence eastwardly along the north line of said section 1059.34 to an iron pin; thence southwardly parallel to the east line of said section 220 to an iron pin; thence eastwardly parallel to the north line of said section 214.66 to the true place of beginning and containing 17.74 acres of land, which was surveyed and platted by me in August 1927

W. E. Holl
Civil Engineer

Know all men by these presents that The Sippo Lake Club Company, a corporation, duly organized and existing under and by virtue of the laws of Ohio, the owner of the land shown on this plat, do hereby acknowledge the making of the same to be the free act of said corporation and hereby dedicate the streets, avenues, and roads shown thereon to public uses forever. In Witness Whereof, said The Sippo Lake Club Company has caused its corporate name to be subscribed, and its corporate seal to be affixed to these presents by its President, K. S. Goodin, and its Secretary, W. H. Schneider, this 4th day of August, 1927.

The Sippo Lake Club Company
K. S. Goodin, President
W. H. Schneider, Secretary

Witnesses
M. R. Schneider

Know all men by these presents that we, K. S. Goodin, President, and W. H. Schneider, Secretary, the members of The Board of Education of Perry Township, the owners of part of the land shown on the above plat do hereby dedicate the portion of 4th Street NW as outlined in red ink to public uses forever.

In Witness Whereof we K. S. Goodin, President, and W. H. Schneider, Secretary, the members of The Board of Education of Perry Township hereunto set our hands this 4th day of August 1927

Signed and acknowledged in the presence of
K. S. Goodin, President, and W. H. Schneider, Secretary

State of Ohio }
County of Stark ss } Before me, a Notary Public in and for said county personally appeared K. S. Goodin, President, and W. H. Schneider, Secretary, who acknowledged that they did sign the foregoing instrument as members of The Board of Education of Perry Township and that the same was the free act and deed of said Board of Education.

In Testimony Whereof I hereunto set my hand and official seal this 4th day of August 1927
Notary Public
Approved and accepted by the Planning Commission of Massillon, Ohio, on 5th day of Nov 1927
President Secretary

Received and recommended for acceptance this 20th day of October 1927
Caution City Planning Commission Engineer

Approved and accepted by The Planning Commission of Canton, Ohio, at its meeting held this 20th day of October 1927
Pres. Secy

Entered for Transfer this 20th day of October 1927
County Auditor

State of Ohio }
County of Stark ss } Before me, a Notary Public in and for said county personally appeared K. S. Goodin, President, and W. H. Schneider, Secretary of The Sippo Lake Club Company, the company which executed the foregoing plat, who acknowledged that the seal affixed to the foregoing plat is the corporate seal of said corporation, that they did sign and seal said plat as President and Secretary respectively in behalf of said corporation and by authority of its Board of Directors; and that said plat is the free act and deed of said The Sippo Lake Club Company.

In Testimony Whereof I hereunto set my hand and official seal this 4th day of August 1927

Received for Record this 4th day of August 1927
Recorded this 4th day of August 1927, in Vol. 152 Page 856
County Recorder

SIPPO LAKE CLUB CO	
W. E. HOLL CIVIL ENGINEER	
CANTON, OHIO	
Date <u>8-17-27</u>	Scale <u>1" = 50' Ft.</u>
Drawn By <u>W.E.H.</u>	
Checked By	
Approved By	File <u>Y</u>

FILE NO 5D-152
ACC NO 856