


J. H. HUNT'S SUBDIVISION
of parts of
OUT LOTS, 2, 3, & 4.
MASSILLON - OHIO
Scale 100 ft = 1 in.

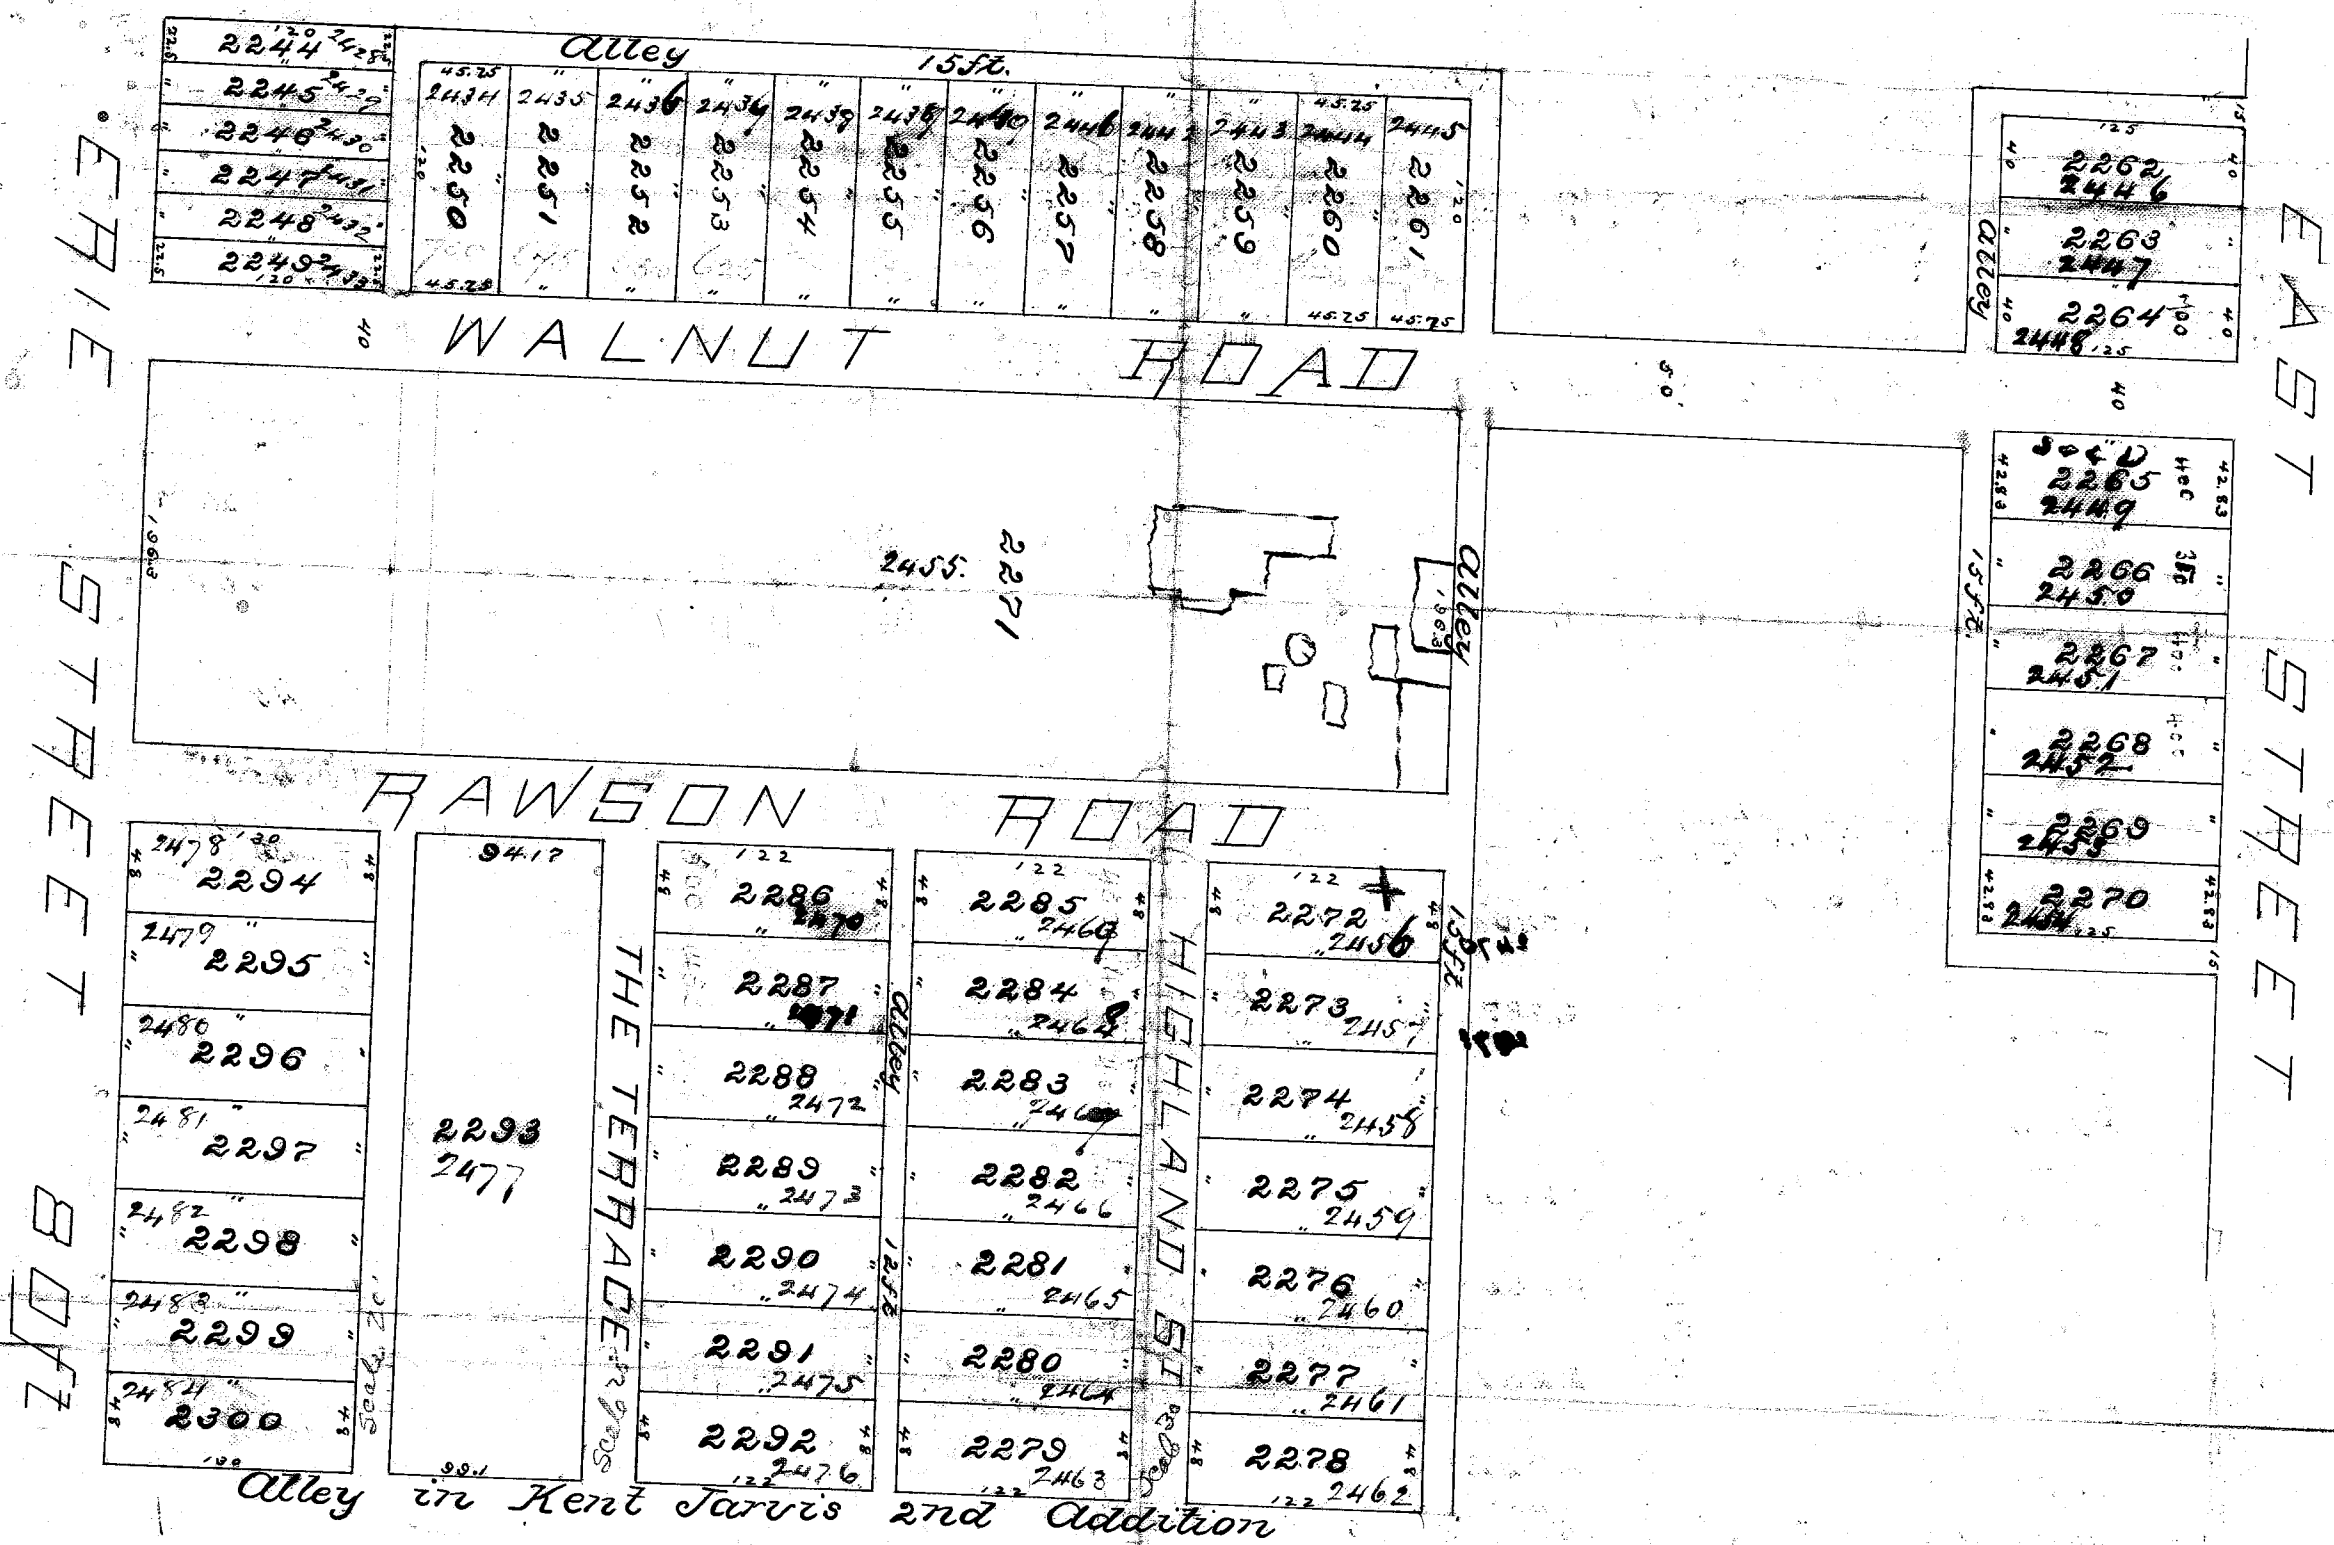

New numbers in Red ink

Know all men by these presents that I, Jas. H. Hunt, the owner of the lands in the above plat do hereby acknowledge the making of the same to be my act and deed and I hereby dedicate the streets and other highways therein to public use forever In testimony whereof I have hereunto set my hand this 24 day of April 1894

Signed in the presence of

Eugene G. McIlwain
Robert H. Day

Jas. H. Hunt

I hereby certify that the above is a true plat of Jas. H. Hunt's Sub Division as surveyed by me Eric and East Streets are now public Streets Dimensions are given in feet and decimals and monuments set as indicated

State of Ohio Stark Co. S.S.

Before the undersigned authority in and for said County personally appeared Jas. H. Hunt owner of the above Sub Division who acknowledged the survey plat and dedication of the same to be his free act and deed according to law this 24 day of April A.D. 1894

D. C. Britton Surveyor

Robert H. Day
Notary Public

The above plat is hereby approved and the streets and alleys accepted by the City Council of the City of Massillon O. this 2nd day of July 1894

E. D. Baylis City Clerk

Received for record July 31/94 at 2 P.M. Recorded Aug 13 1894

Plat Book 4 Page 15 J. A. Reed
Recorder

Transferred July 31-1894

L. A. Leichat
Auditor