


KENDALL PLACE

SUBDIVISION OF LOT 150, MASSILLON, O.
BY THE LEONARD AGENCY CO.

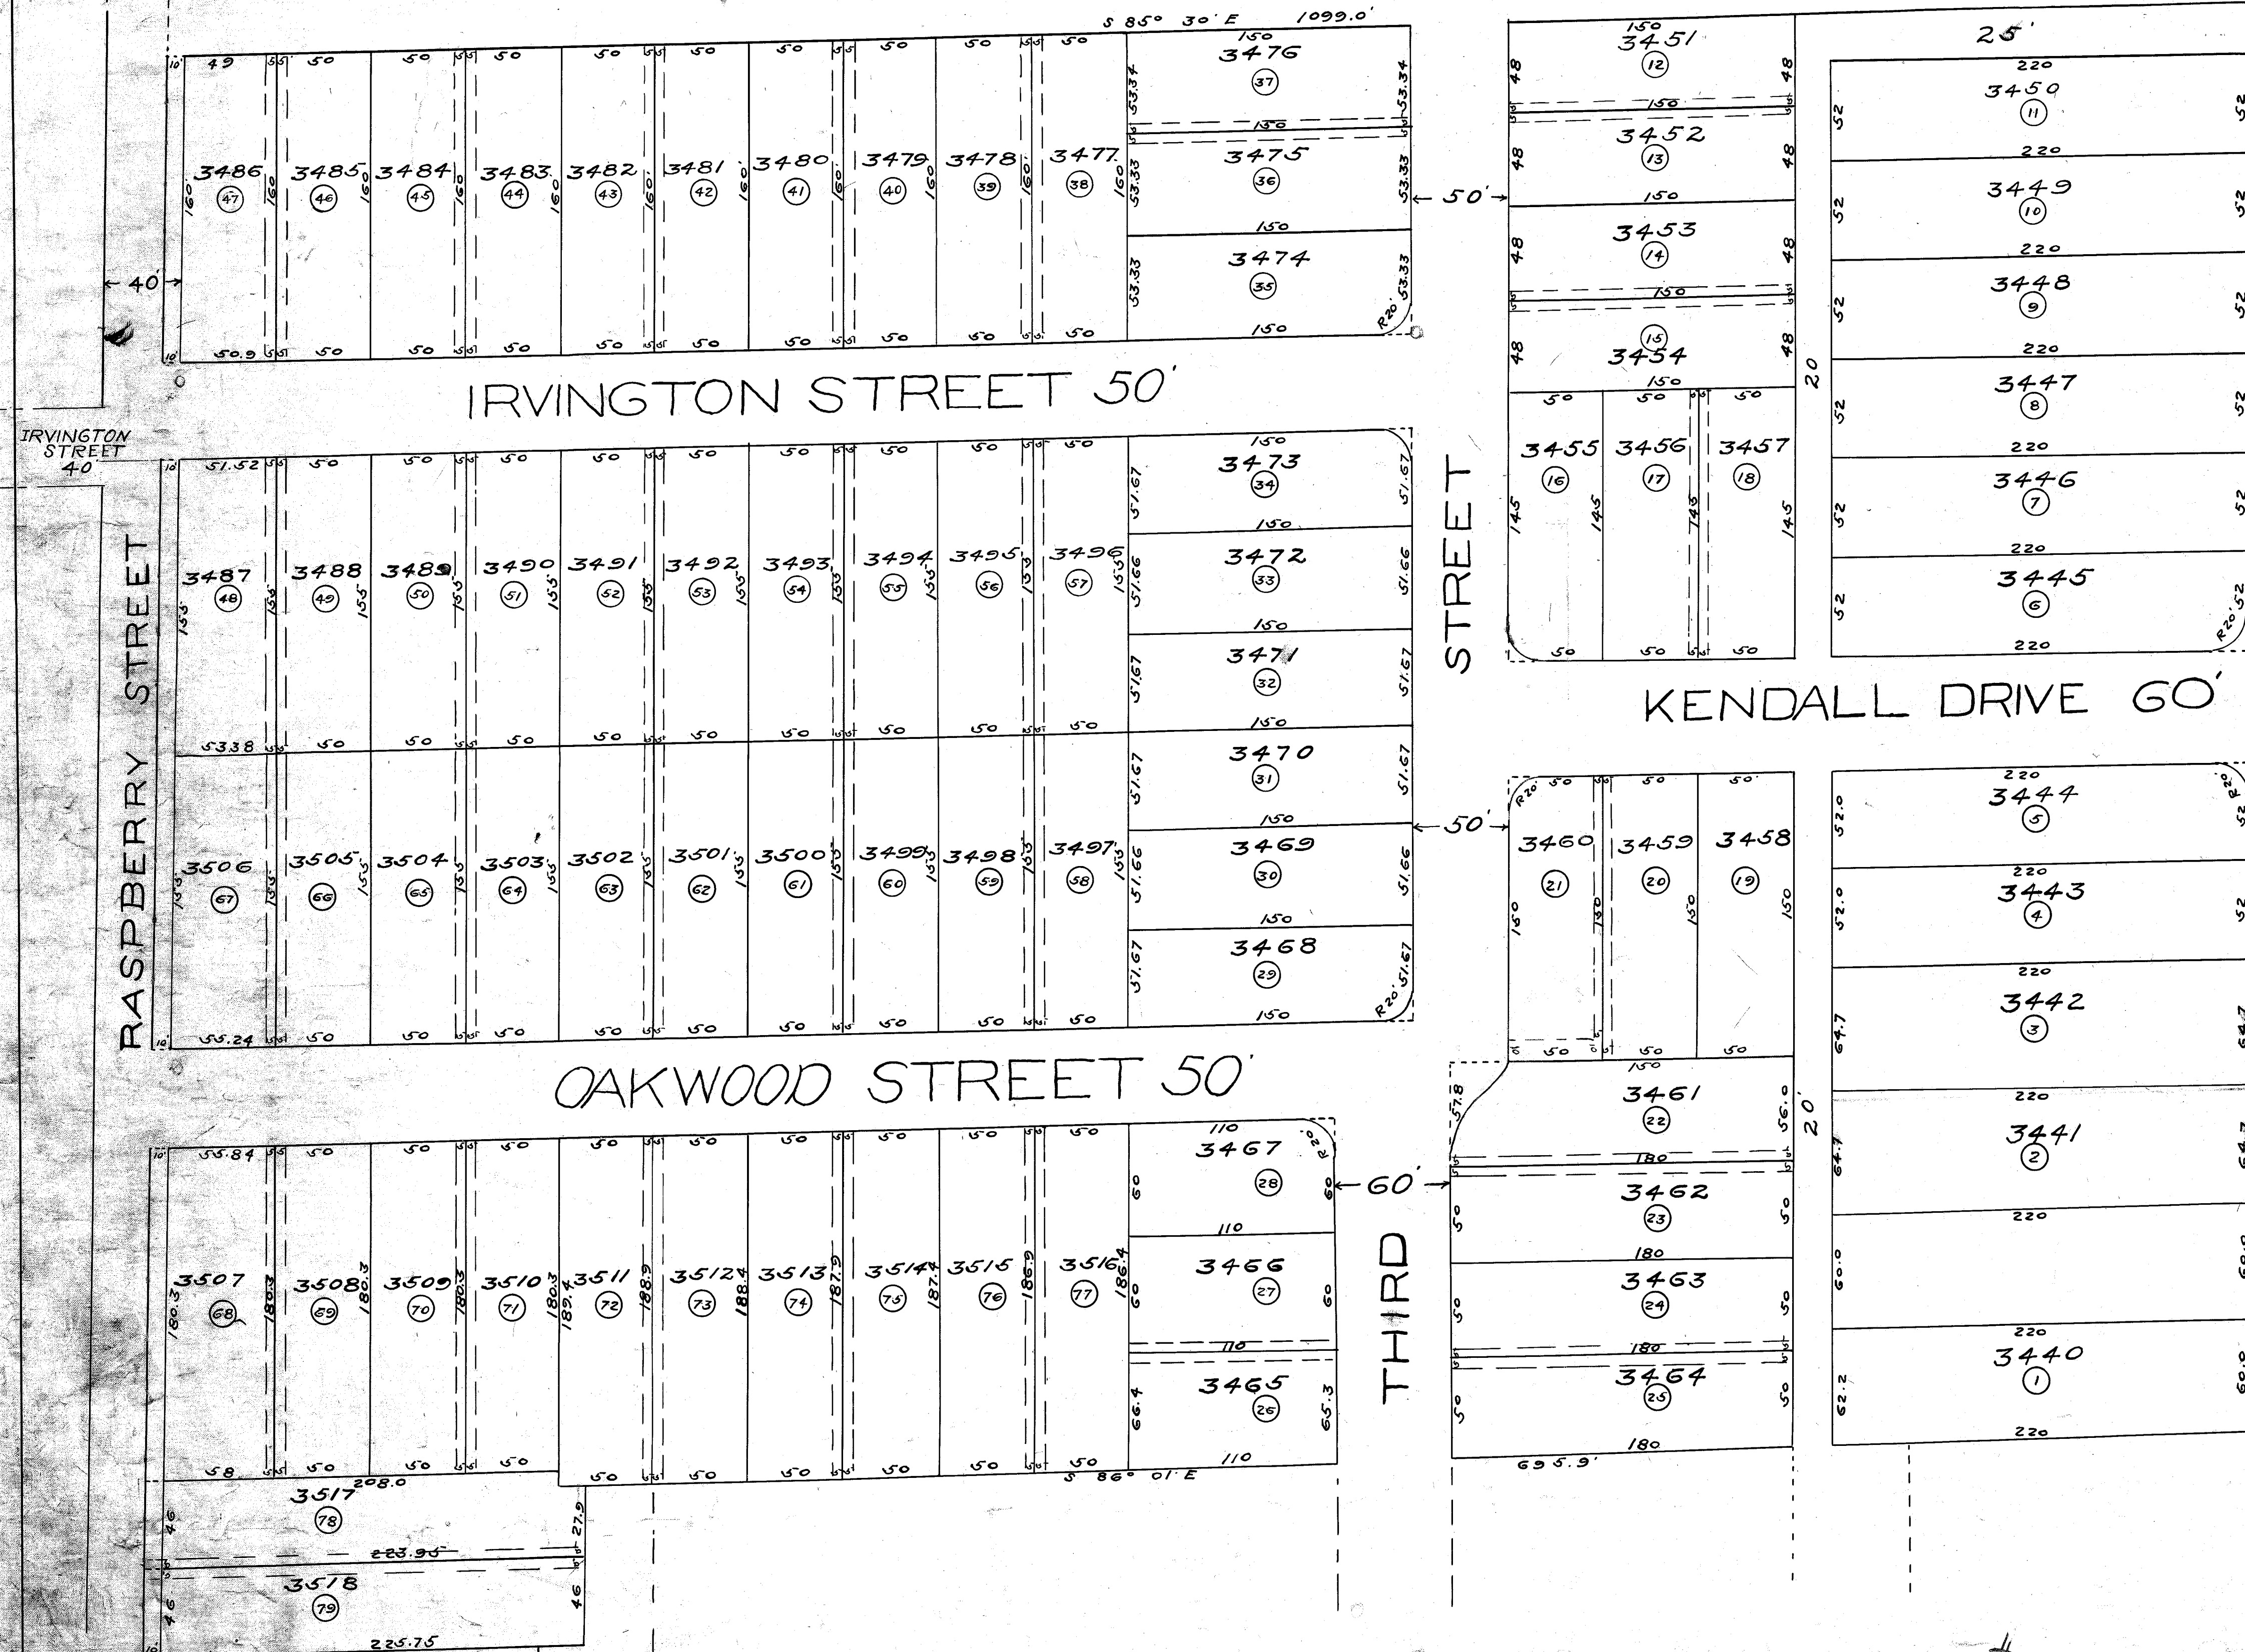

We hereby certify that the accompanying is a correct plat of the Sub-division of Part of Lot 150 in the City of Massillon, Ohio, as surveyed and plotted by me in November, 1918.

W. Burton Smith, C.E.

Know all men by these presents, that the Leonard Agency Company, by order of its Board of Directors, a corporation organized under the laws of the State of Ohio, do hereby acknowledge the making of the same to be its free act and does hereby dedicate the streets to public use forever.

In witness whereof said Corporation hereunto sets its hand and corporate seal, this 7 day of April 1919.

By C. W. Stuart By G. A. Leonard Pres.

By C. W. Stuart By F. P. Schickel Secy.

C. W. Stuart

State of Ohio } ss
County of Stark }

Before me a notary public in and for said County personally appeared G. A. Leonard and F. P. Schickel, who acknowledge that they did sign the foregoing instrument and that the same is their free act and deed of The Leonard Agency Company and the free act and deed of each of them personally and as such officers for the purposes and uses therein set forth.

In testimony whereof, hereunto set my hand and seal this 7 day of April 1919.

Charles Nash
Notary Public

The dedication of the streets and drives on the accompanying plat was accepted and approved by Ordinance No. 1227 passed on the 12 day of May 1919.

Received and recommended for acceptance this 12 day of May 1919.

Harold J. Donald
City Civil Engineer

Approved and accepted by the platting Commission of Massillon, Ohio, at a meeting held on the 12 day of May 1919.

Harold J. Donald Secretary

W. A. Perkins President

Entered for transfer May 5 1919

W. L. Perkins County Auditor

Received for record May 6 1919

At 12:30 P.M.

Recorded 5/8 1919 in Vol. 12 Page 7

H. W. Farnham County Recorder

Scale 1"=50'

Note - All private drives 10 feet wide - equally divided between lots where indicated.

FILE No. SD166
Acc No 1252

14.60