


Recording Fee - \$16.50
Transfer - 30

\$16.80

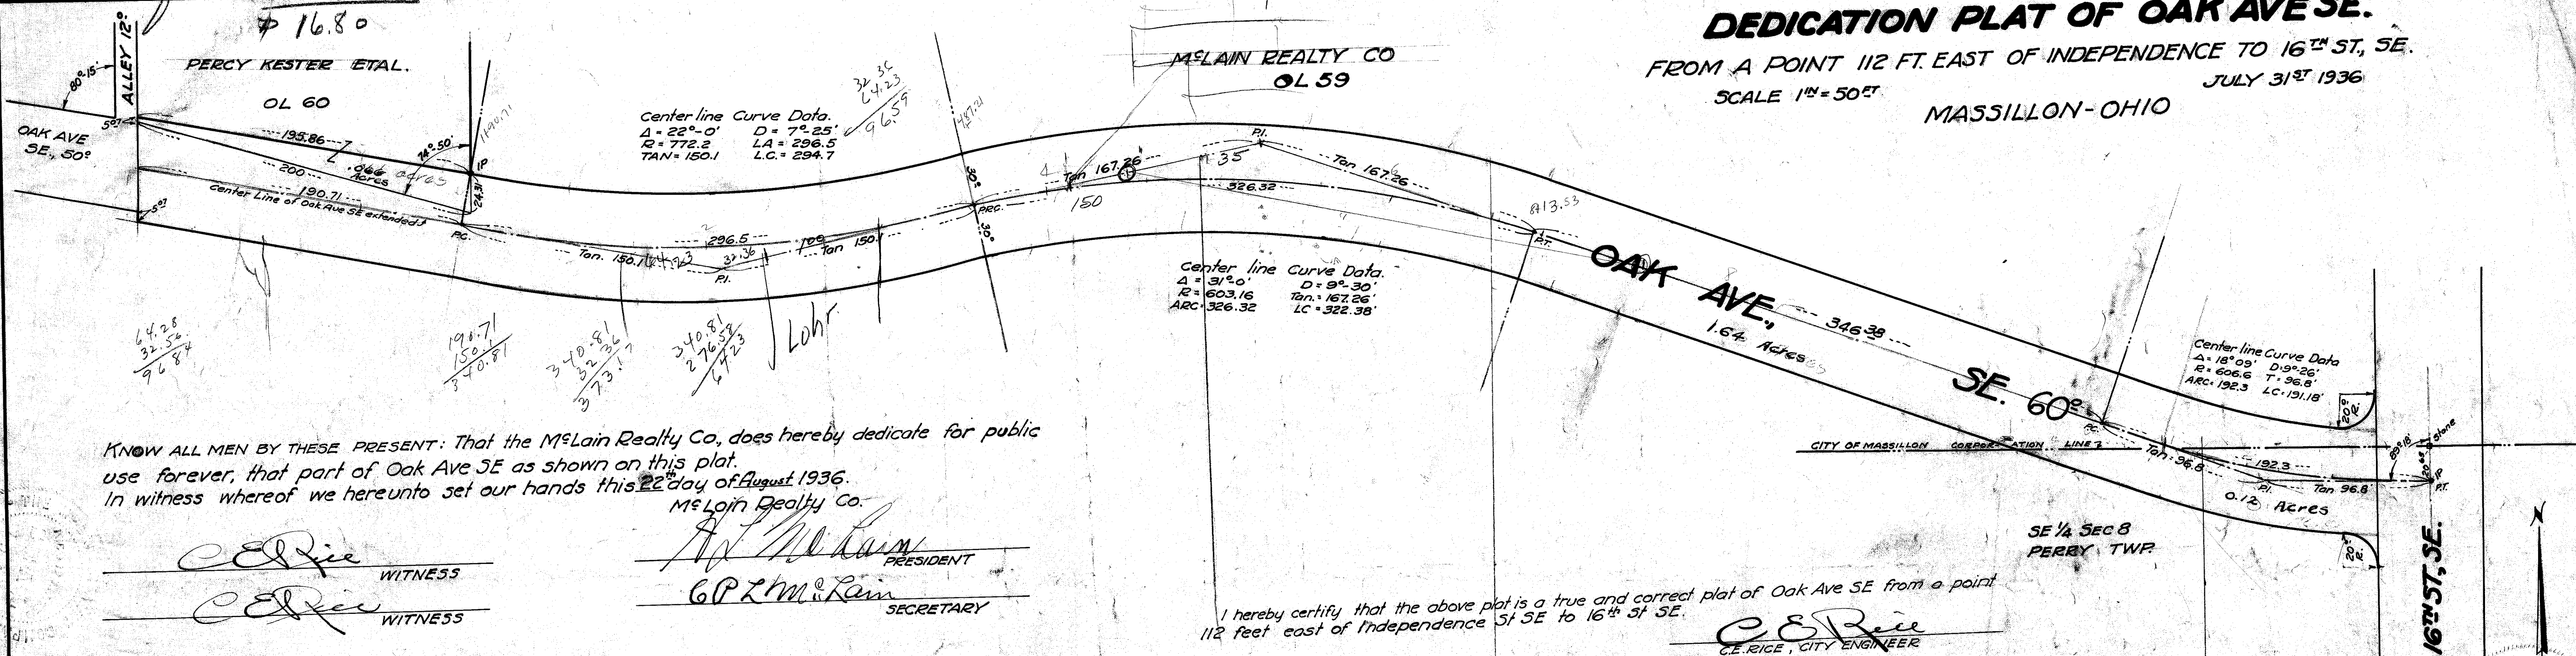

KNOW ALL MEN BY THESE PRESENT: That the McLain Realty Co, does hereby dedicate for public use forever, that part of Oak Ave SE as shown on this plat.
In witness whereof we hereunto set our hands this 22nd day of August 1936.

McLain Realty Co.

C. E. Rice

WITNESS

C. E. Rice

WITNESS

H. L. McLain

PRESIDENT

G. P. McLain

SECRETARY

STATE OF OHIO }
COUNTY OF STARK }

ss: Before me, a Notary Public, in and for said county, personally appeared H. L. McLain and G. P. McLain, President and Secretary respectively of the McLain Realty Co., who executed the above instrument and acknowledge that they did sign the said instrument as President and Secretary in behalf of said McLain Realty Co., and by authority of its Board of Directors and that said instrument is the free act and deed of said McLain Realty Co.
IN TESTIMONY WHEREOF, I have hereunto set my hand and seal this 22nd day of August 1936.

George C. Wallace

NOTARY PUBLIC

My Commission Expires Aug. 6, 1939

KNOW ALL MEN BY THESE PRESENT: That Percy Kester, Frank G. Kester, and Tom Kester, owners of OL 60, do hereby dedicate for public use forever that part of Oak Ave SE, as shown on this plat.
In witness whereof we hereunto set our hands this 22nd day of August 1936.

C. E. Rice

Witness

C. E. Rice

Witness

C. E. Rice

Witness

Percy Kester

Frank G. Kester

Tom Kester

STATE OF OHIO }
COUNTY OF STARK }

ss: Before me, a Notary Public in and for said County, personally appeared Percy Kester, Frank G. Kester, and Tom Kester, who executed the above instrument and acknowledge that they did sign said instrument and that the same was their free act and deed.
IN TESTIMONY WHEREOF, I have hereunto set my hand and seal this 22nd day of August 1936.

George C. Wallace

NOTARY PUBLIC

My Commission Expires Aug. 6, 1939

I hereby certify that the above plat is a true and correct plat of Oak Ave SE from a point 112 feet east of Independence St SE to 16th St SE.

C. E. Rice
C. E. RICE, CITY ENGINEER

Approved and accepted by the Township Trustees at a meeting held Aug 5th 1936.

James A. Rason

CLERK

Jacob Bidder

PRESIDENT

Approved and accepted by the Planning Commission of the City of Massillon at a meeting held on the 3rd day of Aug 1936

C. E. Rice

SECRETARY

Henry M. Riser

PRESIDENT

Accepted by the City Council of the City of Massillon by Ordinance No 3733 passed August 3 1936

Richard A. Jones

CLERK OF COUNCIL

Walter W. Leary

PRESIDENT

Entered for transfer this 27th day of August 1936.

Lester S. Lash

STARK COUNTY AUDITOR

Received for Record this 27th day of August 1936.
Recorded Sept. 2nd 1936 in Vol. 22. Page 22.

Frank J. Whisler

STARK COUNTY RECORDER

FILE NO 5D 169
ACC NO 1304