


PLAT OF VACATION
OF
6TH. ST. N.W.
FROM S. LINE OF OUTLOT 22 TO NORTH RIGHT-OF-WAY LINE
OF W.&L.E. R.R.
&
20FT. ALLEY
FROM S. LINE OF OUTLOT 22 TO NORTH RIGHT-OF-WAY LINE
OF W. & L.E. R.R.
CITY OF MASSILLON, O.
SCALE 1"=20'

Eaton Mfg. Co
Outlot 22

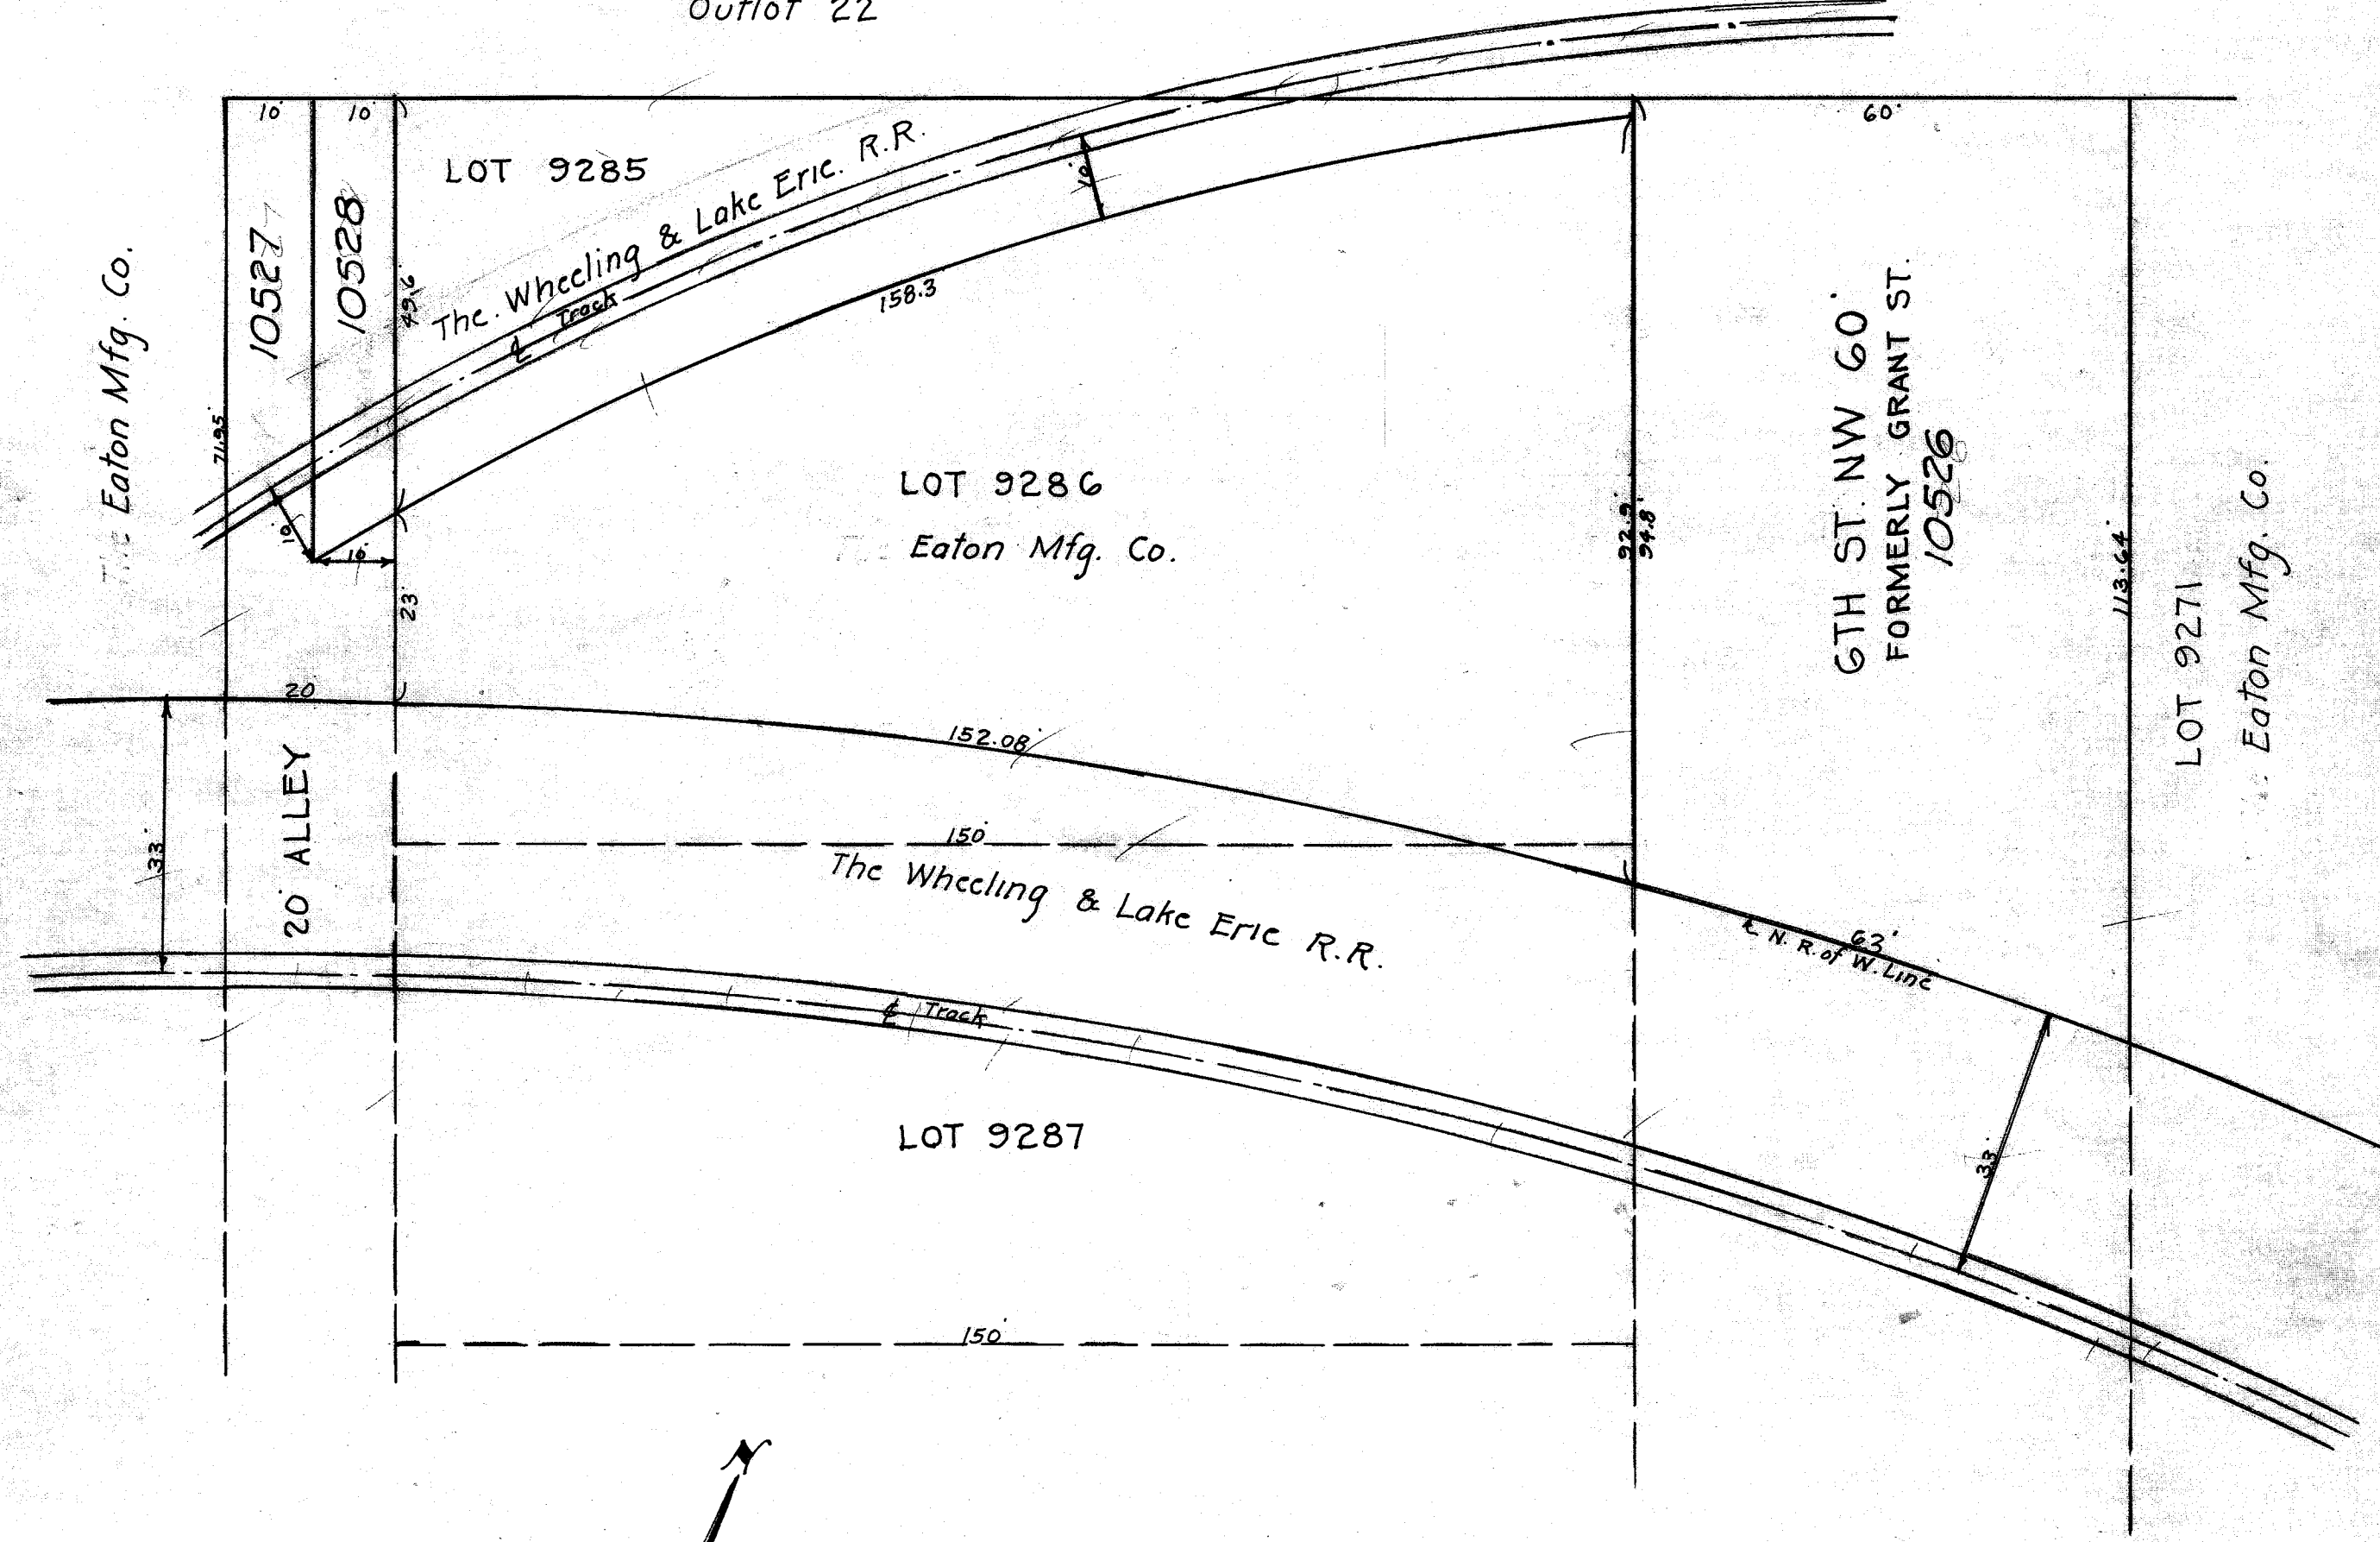

I hereby certify that this is a correct plat of the Vacation of parts of 6th St. N.W. from the south line of Outlot 22 to the north Right of Way line of the W.&L.E. R.R. and a 20 ft. Alley from the south line of Outlot 22 to the north Right of Way line of the W. & L.E. R.R. in the City of Massillon, Ohio, as surveyed and drawn by me in January 1939

W.E. Hall
Surveyor 1288

We hereby certify that the parts of 6th St. N.W. and a 20 ft. Alley in the City of Massillon Ohio, as shown on this plat were vacated by Ordinance No 3915 passed Nov 20th 1939

Walter W. Leisy
Pres. of Council

Richard A. Jones
Clerk of Council

Accepted by the City Planning Commission of Massillon Ohio at a meeting held this 2nd day of October 1939

C.E. Rife
Secy.

A. H. Sherman
Chairman

The vacated portions were given the following lot numbers
10526 10527 10528

C.E. Rife
City Engineer

Entered for transfer this 29th day of November 1939

Geo. Nease
Auditor

Received for Record this 30 day of Nov 1939

Recorded this 4 day of DEC 1939 in Plat Book 23 page 73

Frank Webster
Co. Recorder