

PLAT OF VACATION OF FORMER PROPOSED STREETS
NOW PART OF OUTLOT NO.22 CITY OF MASSILLON O.



Referred to in certain deeds hereinafter mentioned as
a "Contemplated 50 foot Street"; a "Contemplated 45 foot
Street" and 2 "Contemplated 20 foot Alleys" as shown
on the within plat
The deeds referring to said contemplated streets and
alleys were as follows -
Deed Vol. 155 Page 46 Deed Vol. 279 Page 10
" " 204 " 489 " " 379 " 172
" " 188 " 172 " " 367 " 147
" " 232 " 355
as recorded in the Recorders Office of Stark Co. O.

I hereby certify that this is a correct plat of the vacation of certain
contemplated streets and alleys in the City of Massillon Ohio, as
mentioned in the title hereon and drawn by me in October 1939

W. E. Hall
Surveyor No 1288

The streets and alleys as shown on this plat and mentioned in the
title hereon were vacated by the Council of the City of Massillon Ohio
by ordinance No. 3926 passed this 4th day of December 1939
and recorded in Ordinance Record No. 9 Page 607 as petitioned
for by Eaton Manufacturing Company owners of the lands
abutting on said streets and alleys.

Walter W. Leisy *Richard A. Jones*
President of Council Clerk of Council

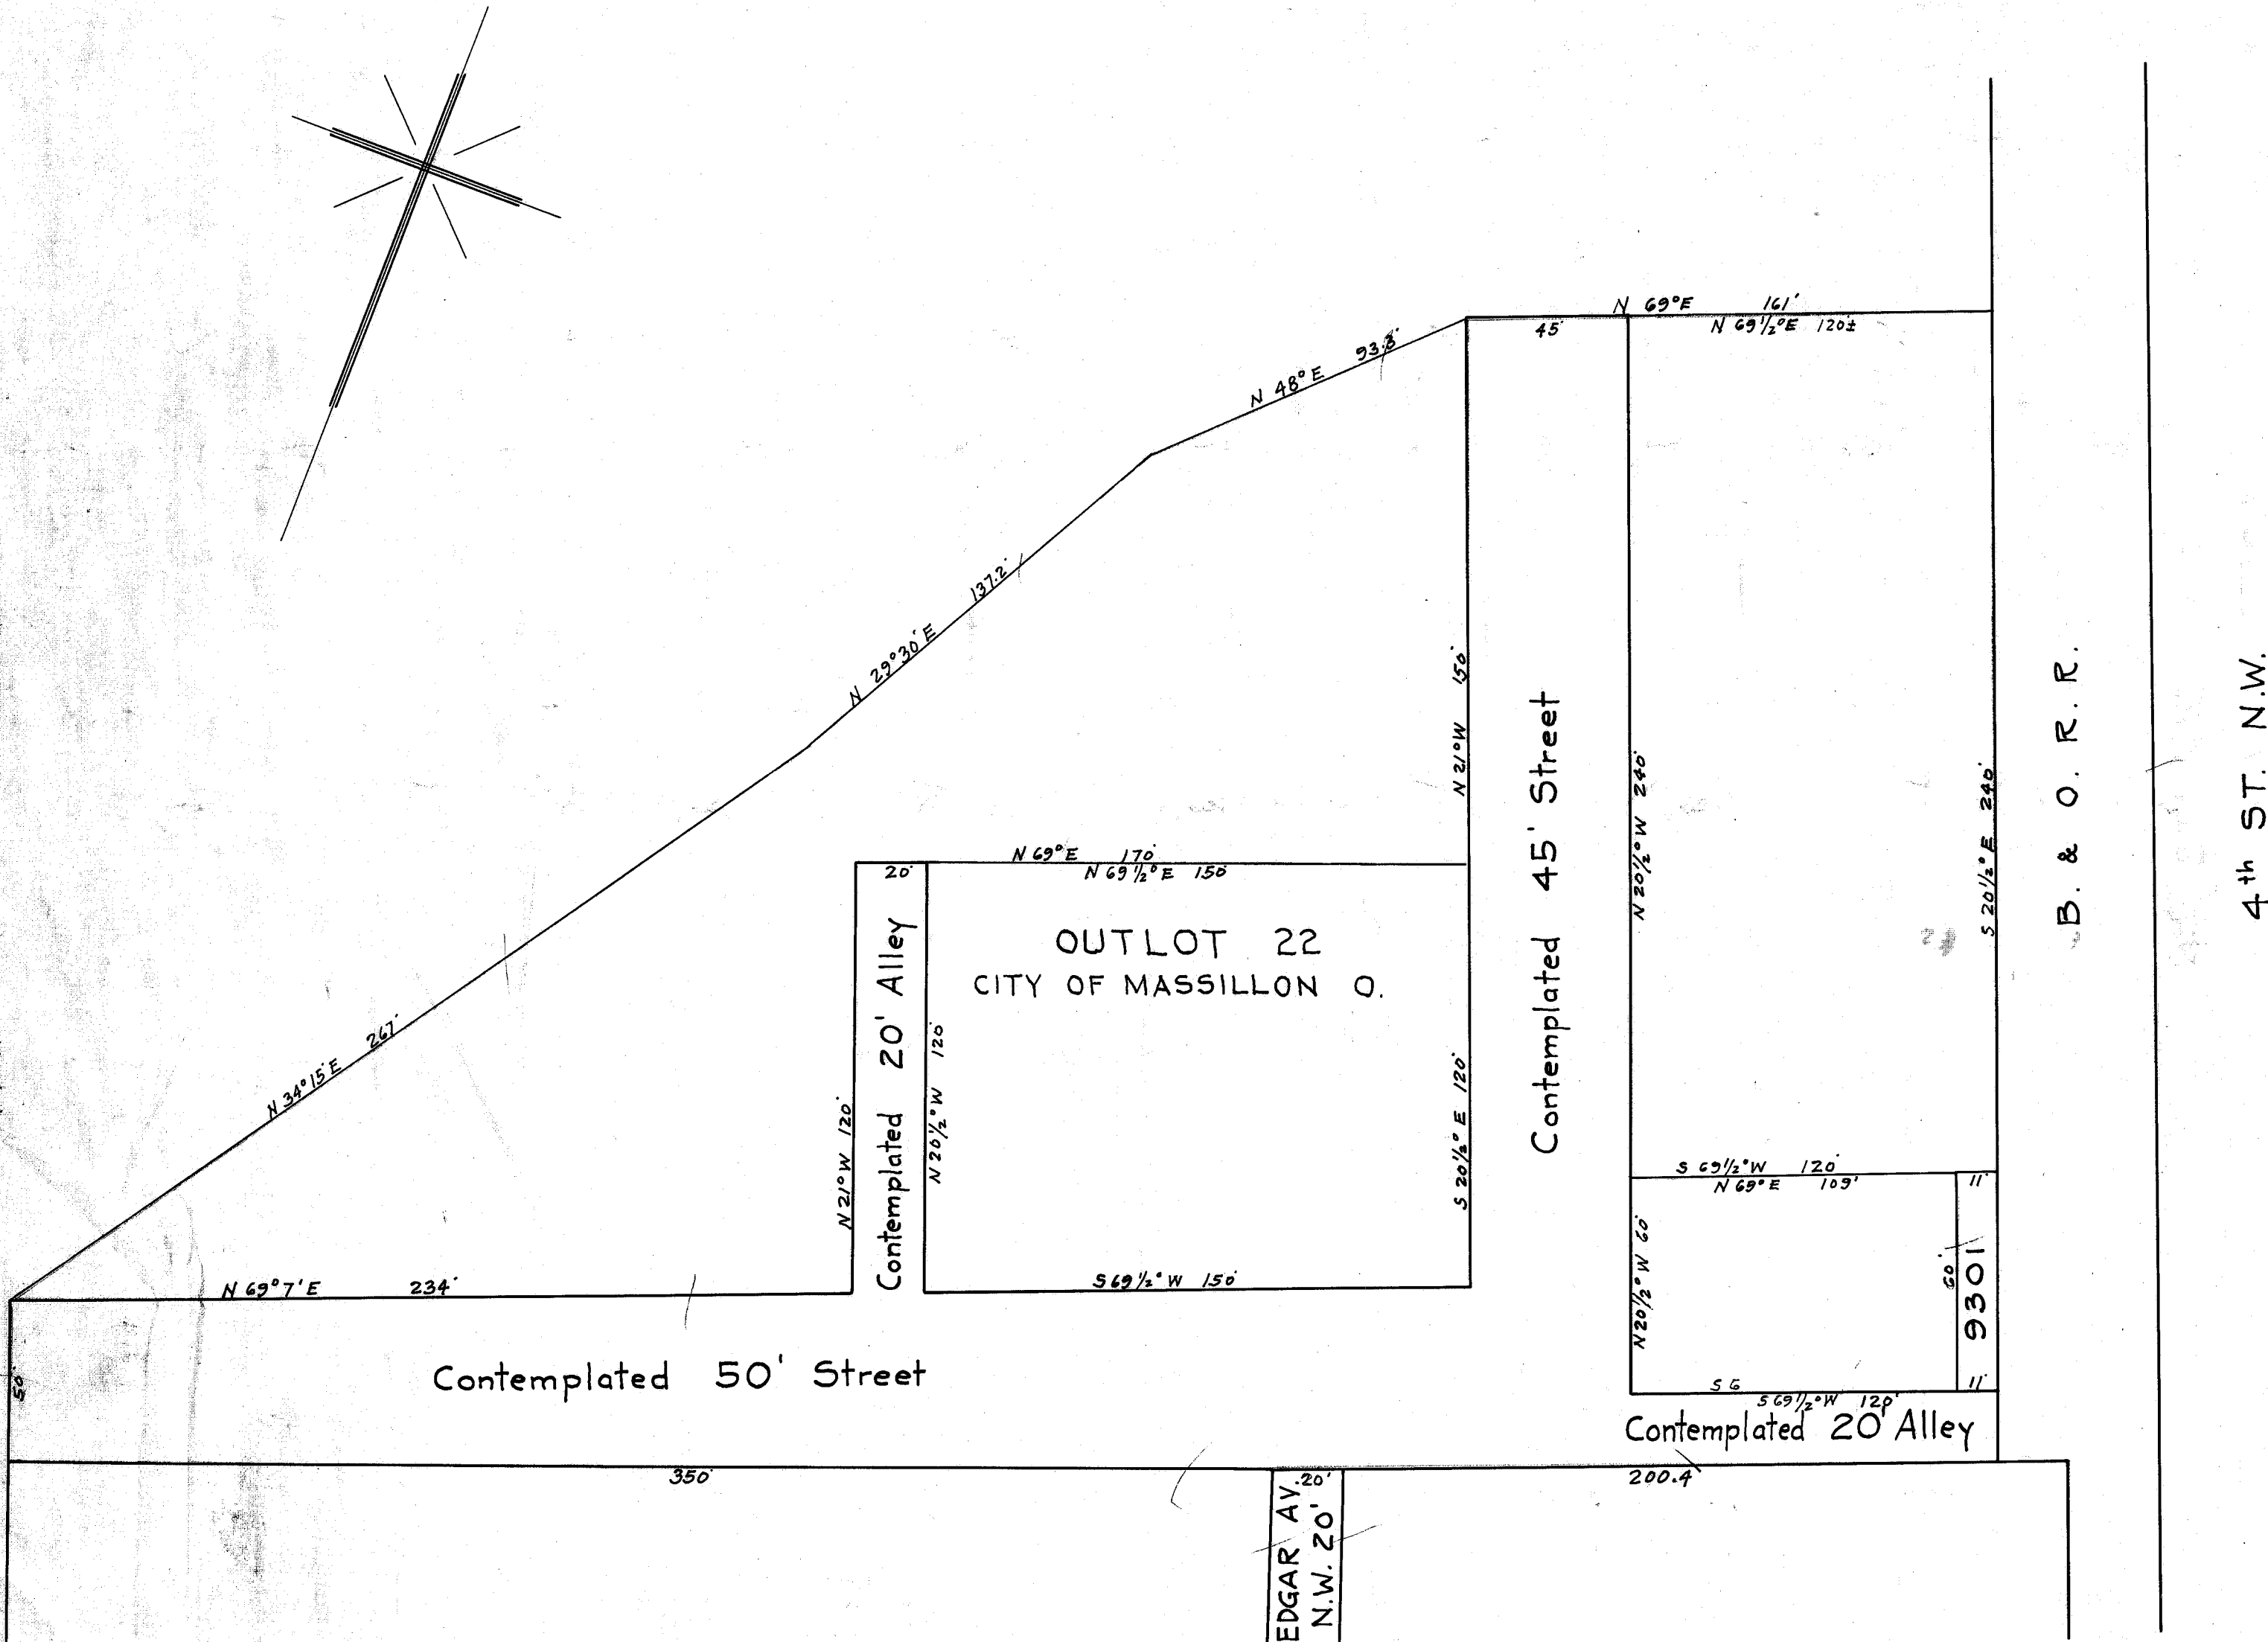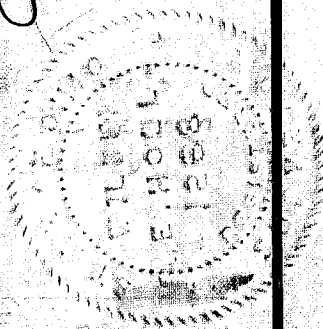

W. E. Hall
Entered for transfer this 15 day of December 1939

Edwin H. Hurd
Received for Record this 15 day of Dec. 1939
Recorded in Vol. 23 Page 75 this 21 day of Dec. 1939
Frank J. Shisher
County Recorder

Approved and accepted by the Planning Commission of the
City of Massillon O. at a meeting held this 14th day of
November 1939

W. E. Hall *C. E. Rice*
Chairman Sec'y