


KENDALL PLACE NO. 2.

A SUBDIVISION OF PART OUTLOT 149 MASSILLON, O.
THE C.W. STUART REALTY CO.

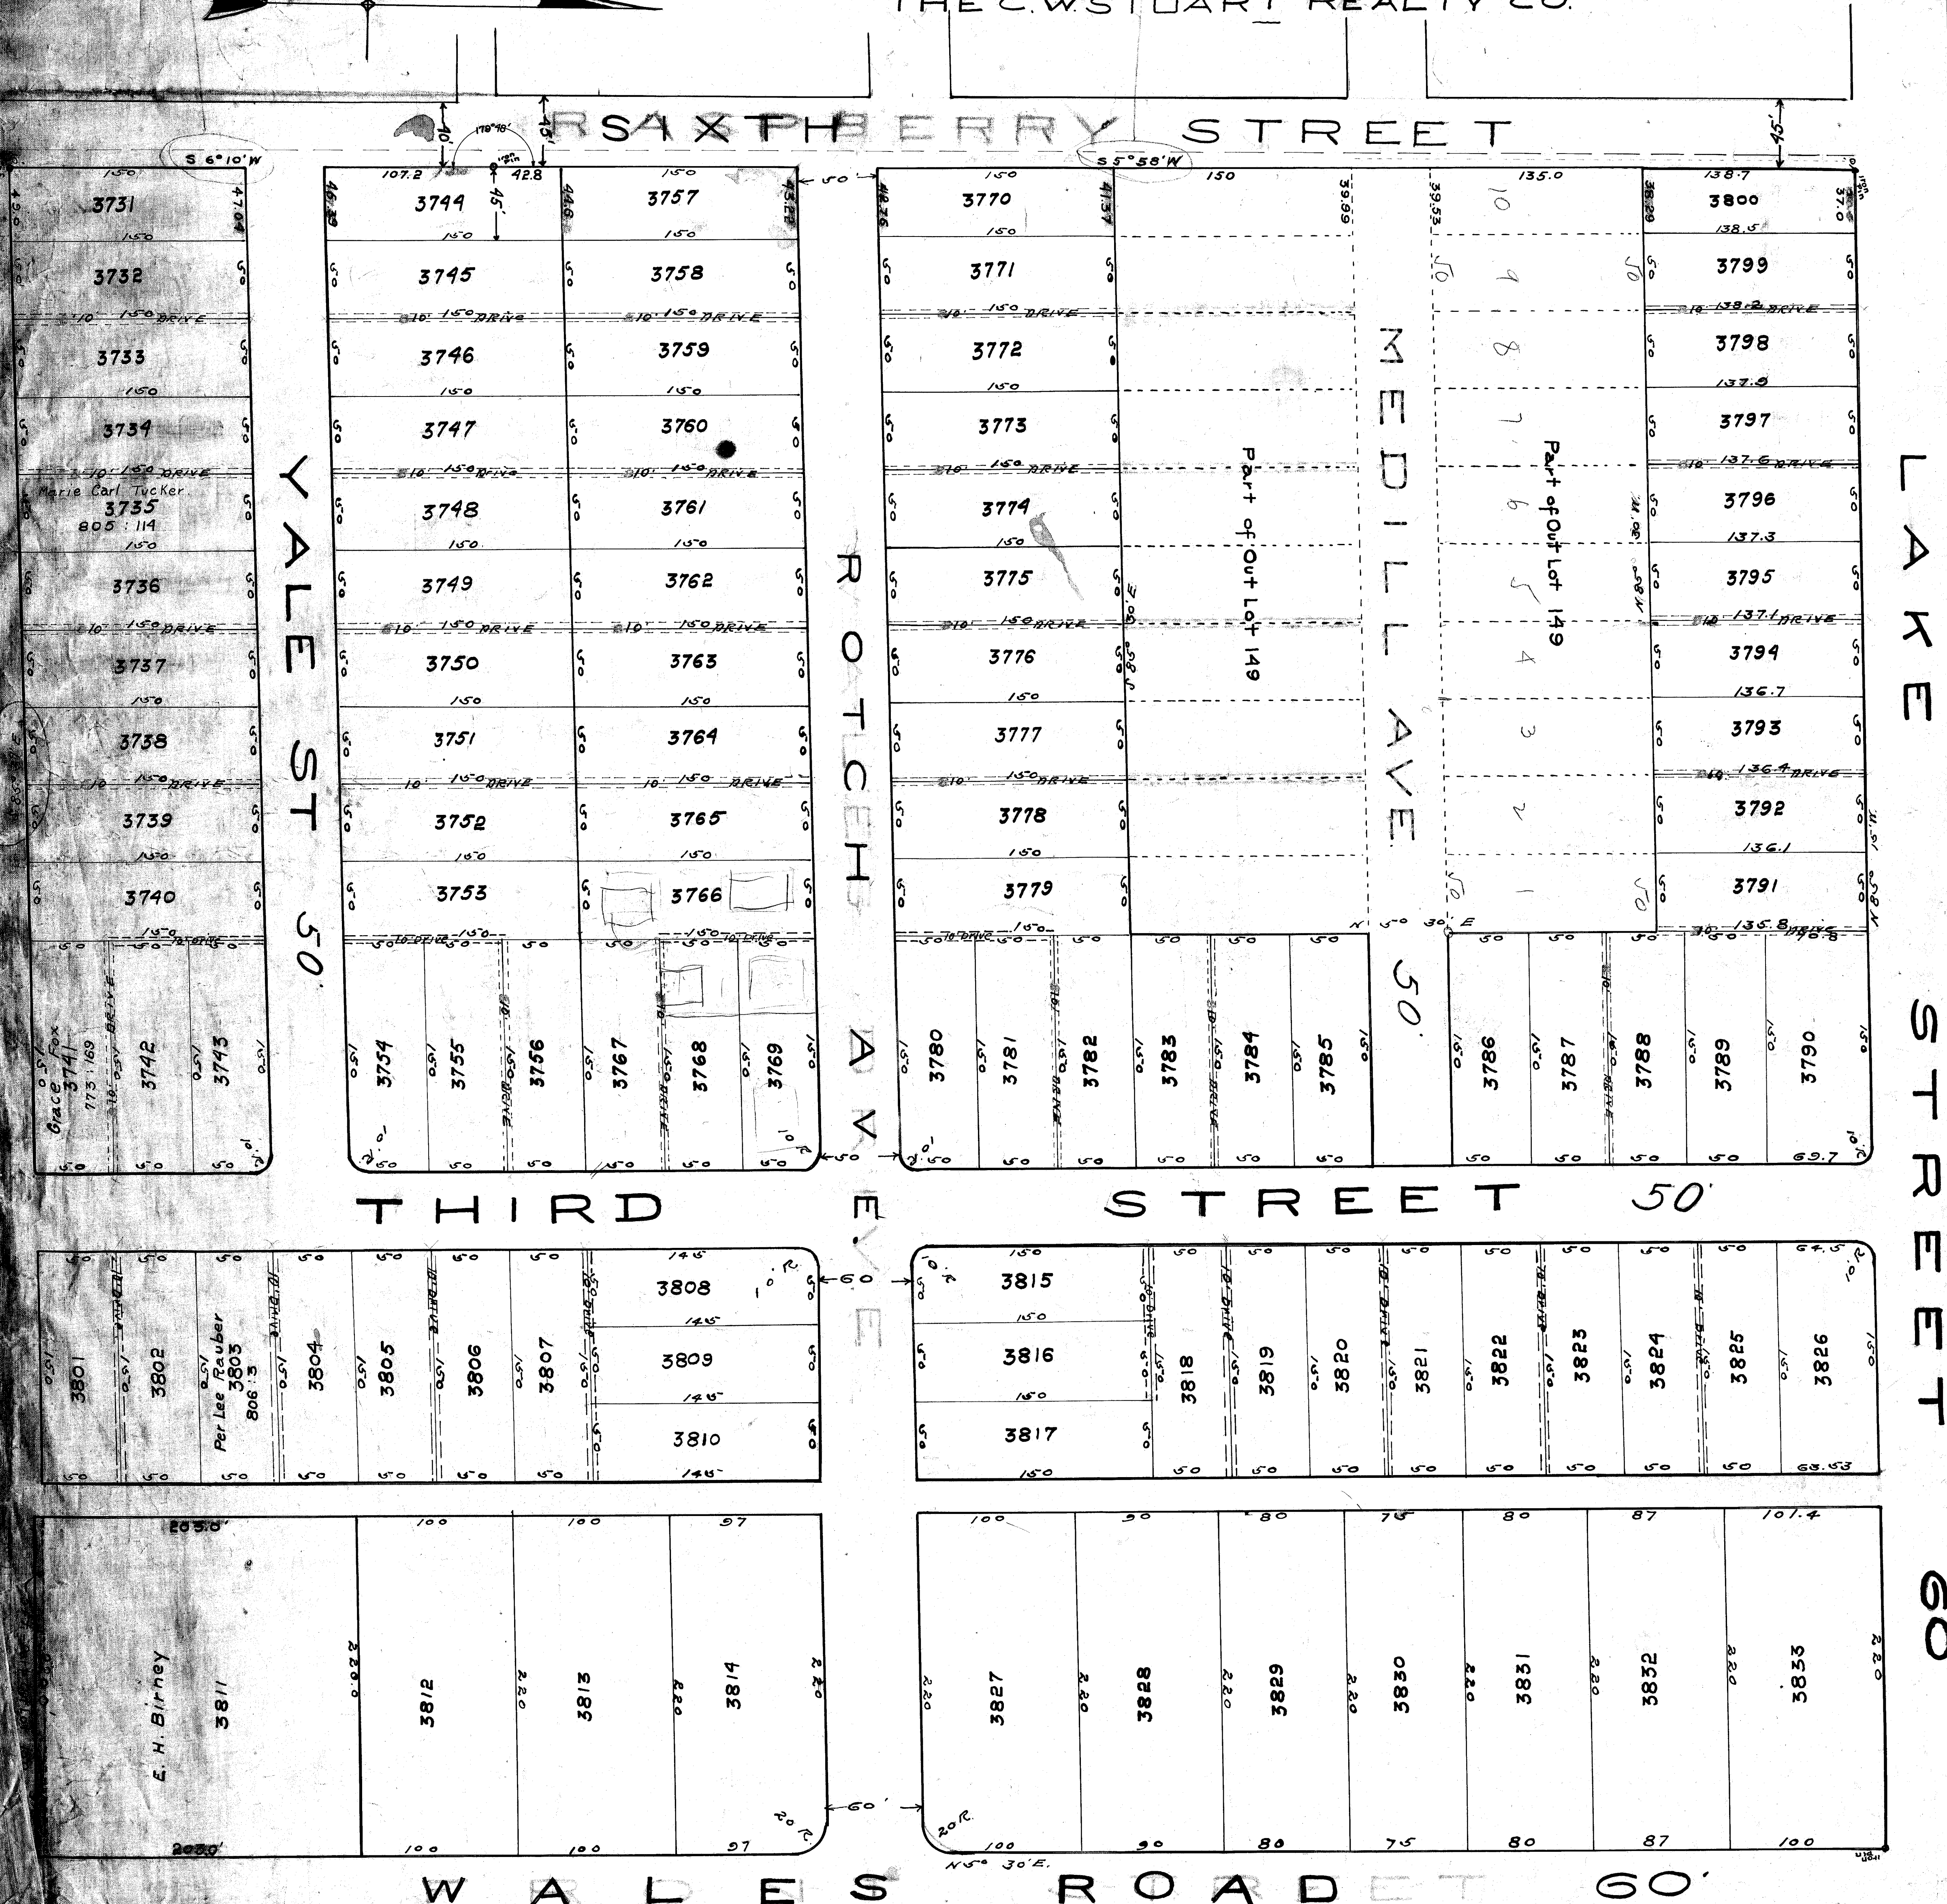

I hereby certify that the accompanying is a correct plat of the subdivision of a part of Outlot 149, in the city of Massillon, Ohio, as surveyed and plotted by me in June, 1920.
H. Ruston Jones C.E.

Know all men by these presents that the C.W. Stuart Realty Company, by order of its Board of Directors, and others, Land designated on the accompanying plat, hereby acknowledges the making of the same to be its free act and hereby dedicates the streets and drives to public use forever. In witness whereof, said corporation, hereunto set its hand and corporate seal this 20th day of July, 1920.

By C.W. Stuart, President
J.B. Imbler, Secretary
B. J. Tucker, Treasurer
State of Ohio
County of Stark

Before me a notary public in and for said county, personally appeared C.W. Stuart and J.B. Imbler, who acknowledged that they did sign the foregoing instrument and that the same is the free act and deed of the C.W. Stuart Realty Company and the free act and deed of each of them personally, and as such officers, for the purposes and uses therein set forth. In testimony whereof, I hereunto set my hand and seal this 20th day of July, 1920.
B.E. Beck, Notary Public

The dedication of the streets and drives as shown on the accompanying plat was accepted and confirmed by Ordinance No. 2006 passed on the 17th day of Sept. 1920.
Clerk of Court

Received and recommended for acceptance this 4th day of Sept. 1920.
City Civil Eng.

Approved and accepted by The Planning Commission of Massillon, Ohio, this 13th day of Sept. 1920.
Planning Commissioner

Entered for transfer this 21st day of Sept. 1920.
County Auditor

Received for record this 21st day of Sept. 1920.
Vol. 15, page 18 & 19
County Recorder

Note - All private drives are to be 10 feet wide, to be located where indicated on the accompanying plat - 6 feet to be fronted by each lot, and the drives are to be used in common.

Note - The dotted portion of the accompanying plat indicates portion not dedicated to public.

Scale 1"=50'

Description - Beginning at the intersection of the South line of Lake Street and the West line of Third Street, thence South along the West line of Third Street 767.1 ft. thence West and parallel to the South line of Third Street 147-220 ft. thence South and parallel to Third Street 178 ft. thence West along the South line of Outlot 149-220 ft. thence North along the East line of Outlot 149-220 ft. thence East and parallel to the South line of Outlot 149-220 ft. thence North and parallel to Third Street 335 ft. thence West and parallel to the South line of Outlot 149-220 ft. thence North along the East line of Outlot 149-220 ft. thence East along the South line of Third Street 100 ft. to the place of beginning.

Description of E.H. Birney Plot - Beginning on the West property line of Wales Road 185.0 ft. North of the Southeast corner of Outlot 149, thence West parallel with the South line of Outlot 149-220 ft. thence South parallel with Wales Road 203 ft. thence East parallel with the South line of Outlot 149-220 ft. thence North on the property line of Wales Road 203 ft. to the place of beginning, being a part of Outlot 149-198 ft. x 220 ft. also part of Outlot 149 5 ft. x 220 ft.

Note See Plat Book #3 Page 27
File No. 5D 179
Acc No. 1436