


Recording Fee 70.00
9.00

DEDICATION PLAT OF A 25, 40 & 50 FT. STREET & A 17 FT. STRIP

IN THE SEQR. SEC. 10 TWP. 10 (PERRY) R9 CONTAINING 1.847 ACRES

SCALE 1" = 100' W.E. HOLL SURVEYOR SEPT. 1943.

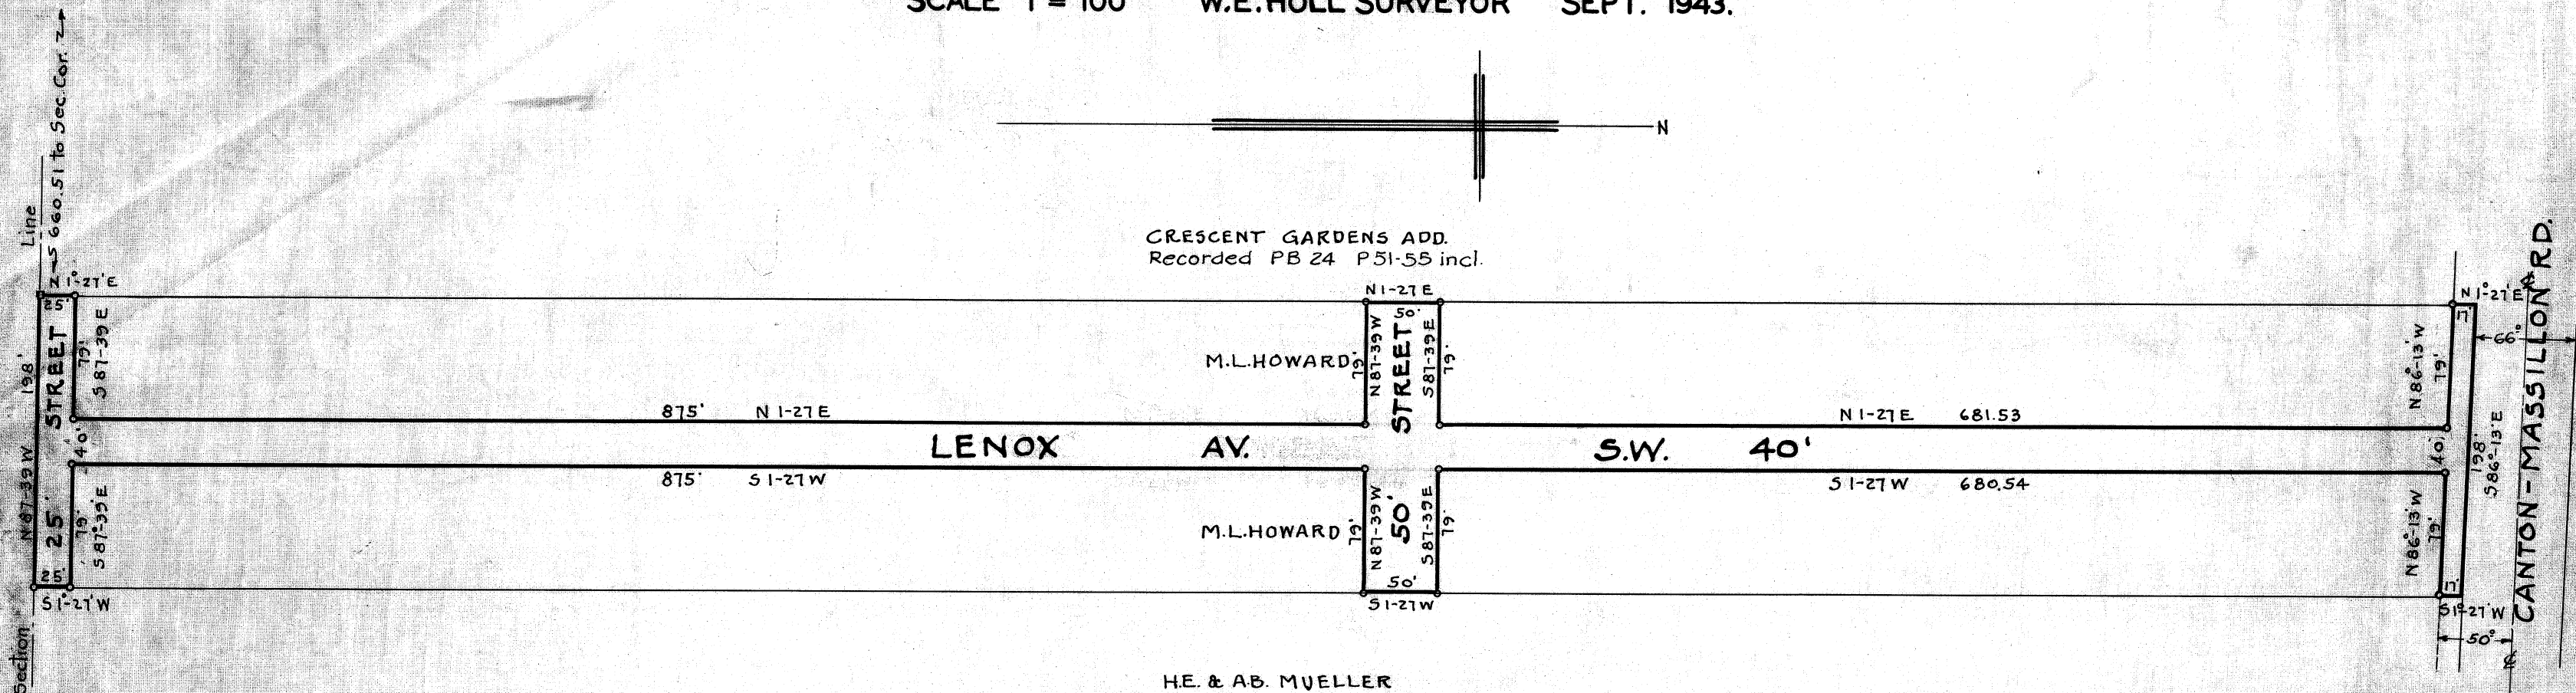

I hereby certify that the streets and 17' strip as shown on the foregoing plat represents the Dedication of said streets and 17' strip and was surveyed and platted by me in Sept. 1943 and is correct to the best of my knowledge and belief.

W.E. Holl

Surveyor 1288.

Know all men by these presents that I, the undersigned, owner of the lands shown on this plat do dedicate the streets and strip to public use forever.

S.E. Senter

C.E. Grainer
Witnesses

M.L. Howard
Owner

Know all men by these presents that I, the undersigned Trustee of the lands shown on this plat do dedicate the streets and strip to public use forever.

W.E. Howard

Les Breckinridge
Witnesses

W.M. Davis
Trustee

State of Ohio
County of Stark S.S. Before me, a Notary Public in and for said State and County, personally appeared M.L. HOWARD who acknowledged that she did sign the foregoing instrument and that it was her free act and deed.

In witness whereof I hereunto set my hand and official seal this 29th day of Sept. 1943.

C.E. Grainer
Notary Public

Approved and Accepted by the Massillon City Planning Commission at a meeting held this 31 day of January 1944.

Alvin D. Wampler
Pres.

C.E. Rice
Sec'y

Approved and recommended for acceptance this 25 day of July 1944

N. M. Piper
(Acting) City Civil Engineer

Approved by the County Engineer this 5th day of August 1943

Luther K. Zarbe
County Engineer

Approved by the County Commissioners this 25 day of Sept 1944

John M. Pruzier *Jacob J. Biddle* *Olinas Rubin*
Comm. Comm. Comm.

Entered for transfer this 28th day of Sept. 1944

J.E. Grainer
County Auditor

Received for record this 16th day of October 1944
Recorded this 14th day of November 1944 in Plat Book 25 page 48.

Frank J. Thies
County Recorder

Hugo E. Buehler
Deputy

F.B. 266.07

FILE NO. 50-183
ACC. NO. 1530/7